


# Barnswallow Drive and Chalon Road Drainage Repairs

## Town of Trumbull, Connecticut

**TOWN BID NO:  
March 20, 2015**  
Construction Drawings

LIST OF DRAWINGS	
SHEET NO.	TITLE
	COVER SHEET
C1.0	BARNSWALLOW DRIVE DRAINAGE PLAN
C1.1	BARNSWALLOW DRIVE DRAINAGE PLAN
C2.0	CHALON ROAD DRAINAGE PLAN
C3.0	TOWN OF TRUMBULL STANDARD DETAILS

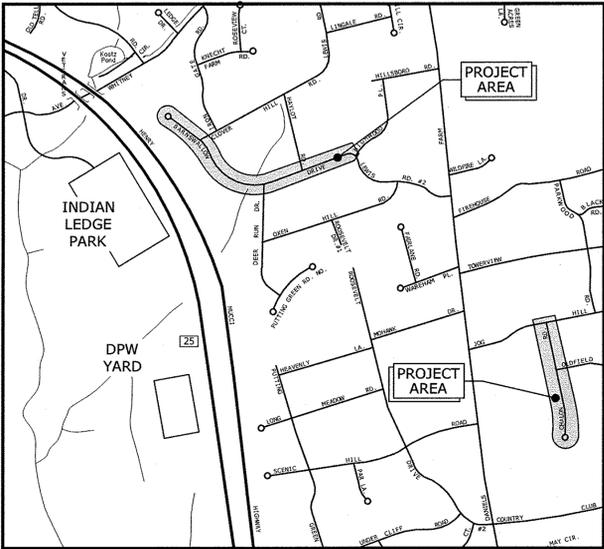

LOCATION MAP  
SCALE: 1"=1000'

PREPARED BY:  
**Tighe & Bond**  
Consulting Engineers  
1000 Bridgeport Avenue  
Suite 320  
Shelton, CT 06484  
(203) 712-1100  
www.tighebond.com

PREPARED FOR:  
TOWN OF TRUMBULL  
FIRST SELECTMAN: TIMOTHY M. HERBST

DEPARTMENT OF PUBLIC WORKS  
DIRECTOR OF PUBLIC WORKS: JOHN MARSILIO  
TOWN ENGINEER: FRANK SMERGILIO, P.E.

*Dana Huff*  
Dana Huff, P.E.





DATE: 3/17/15

*Alfred J. Mascia, Jr.*  
Alfred J. Mascia, Jr., P.E.




DATE: 3/17/15

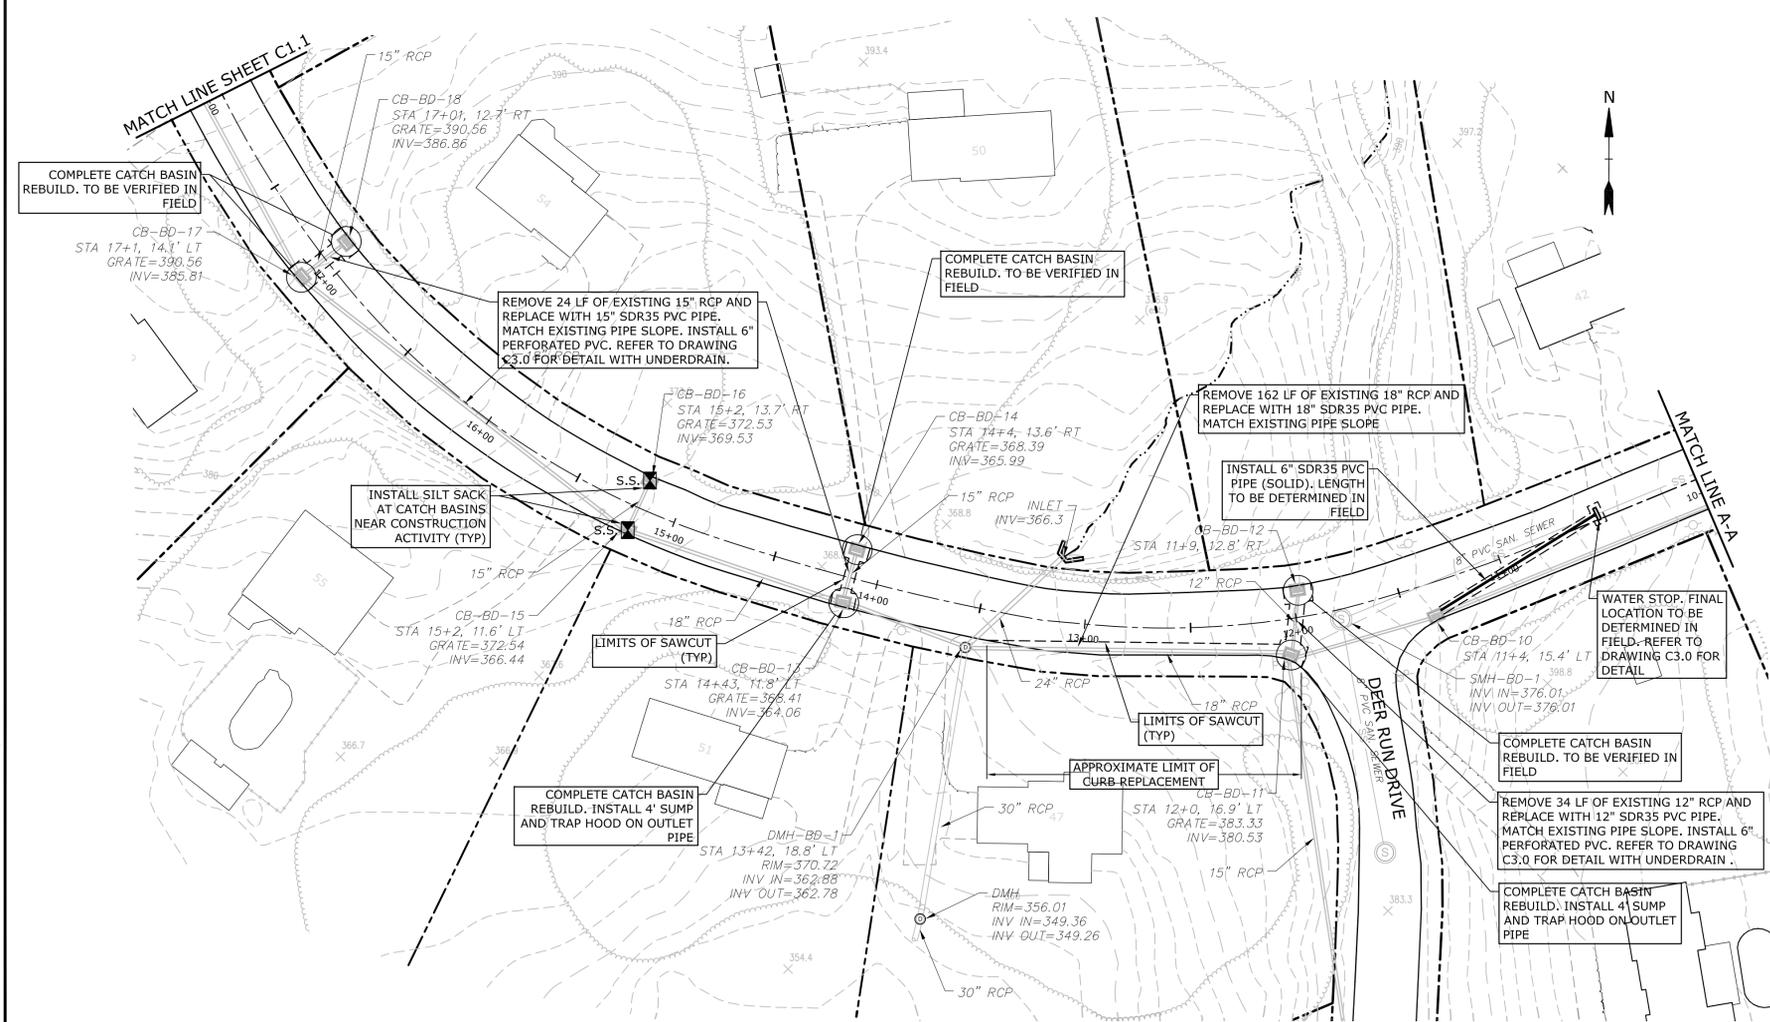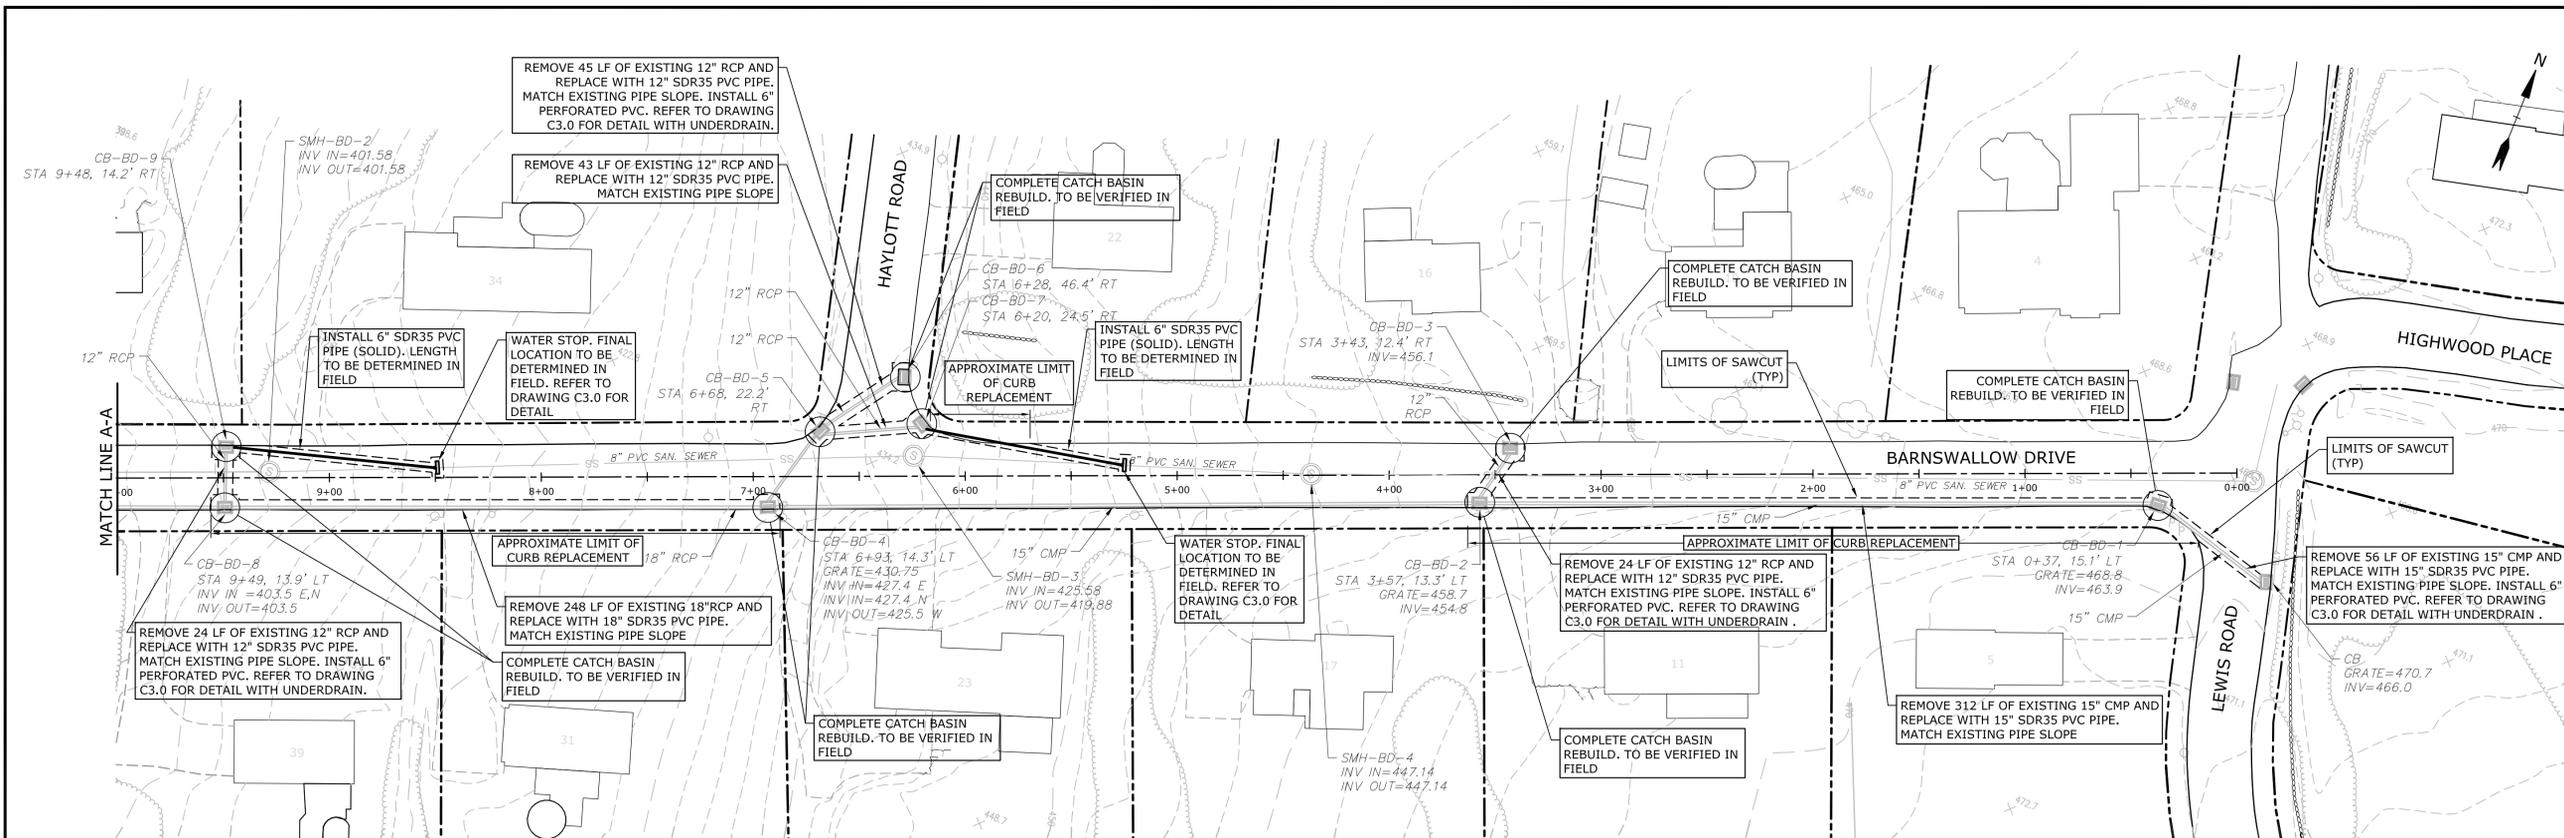

**CONSTRUCTION NOTES:**

- CONSTRUCTION SHALL BE IN CONFORMANCE WITH THE TOWN OF TRUMBULL STANDARDS & CONNDOT FORM 816.
- THE CONTRACTOR IS RESPONSIBLE FOR THE MAINTENANCE AND PROTECTION OF TRAFFIC. PROVIDE TRAFFIC CONTROL PATTERN AND DEVICES IN ACCORDANCE WITH CONNDOT TEMPORARY TRAFFIC CONTROL PLANS.
- ALL UNDERGROUND UTILITIES SHOULD BE CONSIDERED APPROXIMATE LOCATIONS. CONTRACTOR SHALL "CALL BEFORE YOU DIG" PRIOR TO ANY EXCAVATION. PRIOR TO ANY CONSTRUCTION, CALL "CALL BEFORE YOU DIG" AT 1-800-922-4455 AND VERIFY ALL UNDERGROUND AND OVERHEAD UTILITY LOCATIONS.
- RESET EXISTING SIGNS DISTURBED BY CONSTRUCTION.
- ANY DAMAGE TO EXISTING CURB, SIDEWALK OR ANY OTHER HIGHWAY APPURTENANCES SHALL BE REPAIRED BY THE CONTRACTOR AT NO COST TO THE TOWN OF TRUMBULL.
- PROVIDE A CONSTRUCTION SCHEDULE, PRIOR TO THE BEGINNING OF WORK, TO THE TOWN OF TRUMBULL ENGINEERING DEPARTMENT AND INSPECTOR. PROVIDE UPDATED SCHEDULE ON A BI-WEEKLY BASIS THROUGHOUT CONSTRUCTION.
- IT IS THE RESPONSIBILITY OF EACH BIDDER IN EVALUATING THESE PLANS TO MAKE EXAMINATIONS IN THE FIELD BY VARIOUS METHODS AND OBTAIN NECESSARY INFORMATION FROM AVAILABLE RECORDS, UTILITY COMPANIES, AND INDIVIDUALS AS TO THE LOCATION OF ALL SUBSURFACE STRUCTURES. REVIEW ALL OF THE DRAWINGS AND SPECIFICATIONS ASSOCIATED WITH THIS PROJECT WORK SCOPE PRIOR TO SUBMITTING A BID. SHOULD THE CONTRACTOR FIND A CONFLICT WITH THE DOCUMENTS RELATIVE TO THE SPECIFICATIONS OR APPLICABLE CODES, IT IS THE CONTRACTOR'S RESPONSIBILITY TO NOTIFY THE TOWN ENGINEER IN WRITING PRIOR TO THE BID OPENING. FAILURE BY THE CONTRACTOR TO NOTIFY THE TOWN ENGINEER SHALL CONSTITUTE ACCEPTANCE OF FULL RESPONSIBILITY BY THE CONTRACTOR TO COMPLETE THE SCOPE OF WORK AS DEFINED BY THE DRAWINGS AND IN FULL CONFORMANCE WITH LOCAL REGULATIONS AND CODES.
- INFORMATION ON EXISTING CONDITIONS WAS TAKEN FROM GIS INFORMATION AND AS-BUILT PLAN PROVIDED BY THE TOWN OF TRUMBULL ENGINEERING DEPARTMENT. THE INFORMATION ON EXISTING UTILITIES HAS BEEN COMPILED FROM AVAILABLE INFORMATION INCLUDING UTILITY COMPANY AND RECORD MAPS AND IS NOT GUARANTEED CORRECT OR COMPLETE. UTILITIES ARE SHOWN TO ALERT THE CONTRACTOR TO THEIR PRESENCE. THE CONTRACTOR AND/OR RESPONSIBLE PARTY IS SOLELY RESPONSIBLE FOR DETERMINING ACTUAL LOCATIONS AND ELEVATIONS OF ALL UTILITIES INCLUDING SERVICES.
- IT IS THE RESPONSIBILITY OF THE CONTRACTOR TO VERIFY ALL ELEVATIONS, PROPERTY LINES, LOCATIONS OF UTILITIES AND SITE CONDITIONS IN THE FIELD. IF AN UNFORESEEN INTERFERENCE EXISTS BETWEEN AN EXISTING AND A PROPOSED STRUCTURE, THE CONTRACTOR SHALL NOTIFY THE TOWN ENGINEER SO THAT THE APPROPRIATE REVISIONS CAN BE MADE.
- THE CONTRACTOR SHALL BEGIN WORK AT STATION 0+00 AND COMMENCE WORK WESTERLY AND COMPLETE MAIN LINE AND CROSSINGS IN PROGRESSION.
- THE CONTRACTOR IS RESPONSIBLE FOR DUST CONTROL DURING EXCAVATION. THIS MAY REQUIRE SWEEPING AND/OR THE APPLICATION OF CALCIUM CHLORIDE.

 

**Barnswallow Drive and Chalon Road Drainage Repairs**

Town of Trumbull

Trumbull, CT

March 20, 2015



MARK	DATE	DESCRIPTION
PROJECT NO:		T0196
FILE:		DR-barnswallow.dwg
DRAWN BY:		RAS
CHECKED:		AJM
APPROVED:		DH

**BARNSWALLOW DRIVE DRAINAGE PLAN**

SCALE: 1" = 40'

**C1.0**



 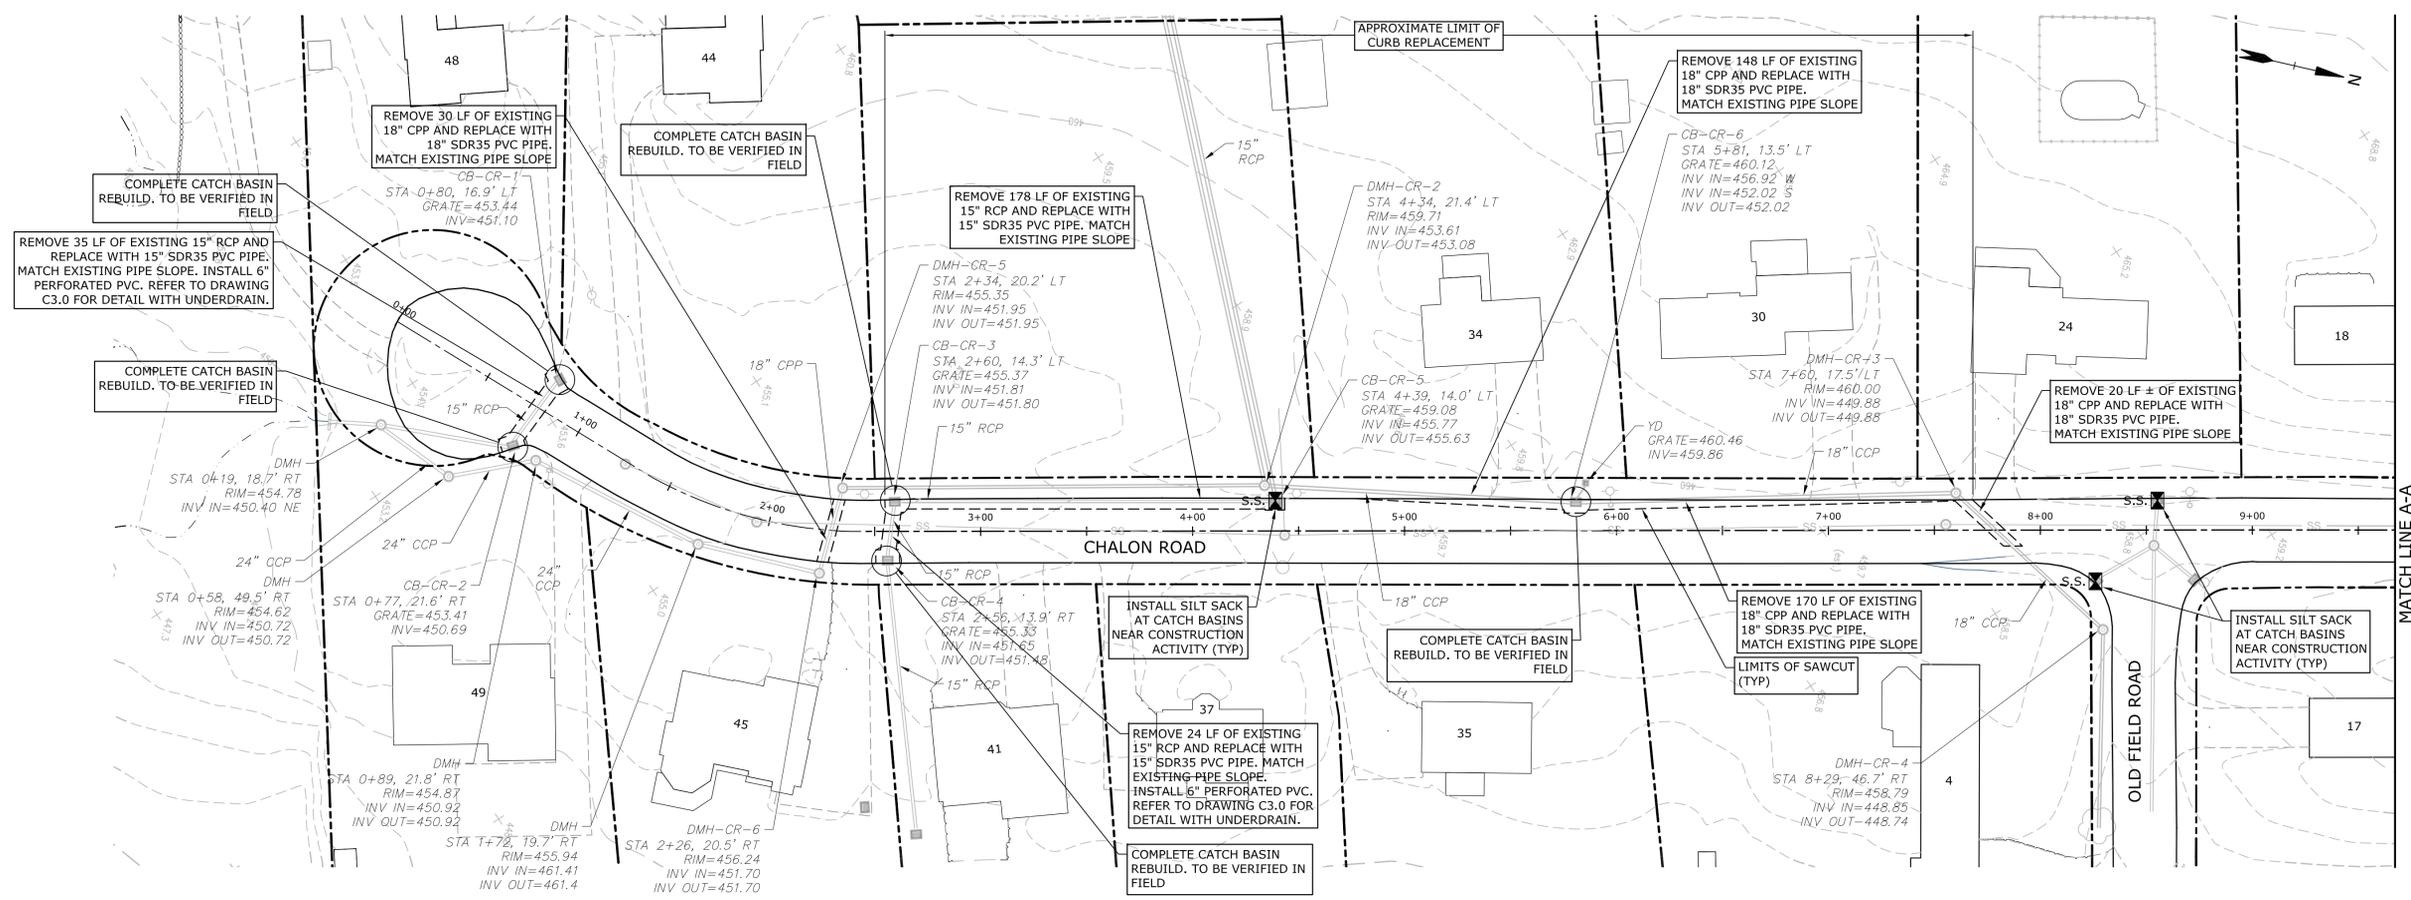

**Barnswallow Drive and Chalons Road Drainage Repairs**

Town of Trumbull

Trumbull, CT

March 20, 2015

MARK	DATE	DESCRIPTION
PROJECT NO:		T0196
FILE:		DR-Chalons Road.dwg
DRAWN BY:		MDS
CHECKED:		AJM
APPROVED:		DH

**DRAINAGE PLAN**

SCALE: 1" = 40'

**C2.0**

Rev: 17, 2015-11:22pm Plotted By: rns1  
Tighe & Bond, Inc. J:\110196\Barnswallow & Chalons Road.dwg

