



CERTIFICATION:

REVISIONS:

NO.	DATE	DESCRIPTION

TOWN OF TRUMBULL
MADISON MIDDLE SCHOOL
ROOF REPLACEMENT
4630 MADISON AVENUE
TRUMBULL, CONNECTICUT

DRAWING TITLE:
ROOF PLAN, DETAILS, NOTES
AND LEGEND

SCALE: AS NOTED	DRAWN BY: ABS	REVIEWED BY: PAL
--------------------	------------------	---------------------


DRAWING NO.:

A-110


DATE: 10 FEBRUARY 2014	JOB NUMBER: 13049
---------------------------	----------------------

CONSTRUCTION NOTES


- SHOWN AS:
- EXISTING GUTTER TO REMAIN.
 - EXISTING SCUPPERS & LEADERS. LINE SCUPPERS WITH PVC CLAD METAL.
 - REFLASH EXISTING DRAINS PER RSM STANDARD DETAILS.
 - REPLACE EXISTING EXPANSION JOINT COVER. HERE AND ELSEWHERE NEW COVER SHALL MATCH EXISTING. PROVIDE SHOP DRAWINGS SHOWING CONNECTIONS TO PROPRIETARY METAL EDGE PROVISIONS.
 - NEW SNOW MELT SYSTEM AS SPECIFIED ALONG ENTIRE LENGTH OF EAVE AND MATCHING LENGTH AT ROOF BELOW.
 - REPOINT AND PROVIDE NEW THRU-WALL FLASHING AS DETAILED AND SPECIFIED ALONG ENTIRE LENGTH AND HEIGHT OF EAST WALL OF AUDITORIUM. REFER TO BID FORM FOR WALL COATING ALTERNATE BID.
 - AT AREAS INDICATED REMOVE AND PROVIDE NEW UPPER FASCIA SYSTEM ONLY.
 - INSTALL NEW SPECIFIED THERMOPLASTIC ROOFING OVER NEW SPECIFIED 1/4" COVER BOARD OVER EXISTING ROOFING SYSTEM AT ALL ROOF AREAS OF ENTIRE BUILDING. REFER TO TYPICAL ROOF ASSEMBLY DETAILS 8/A-150 AND 9/A-150 AS APPLICABLE.

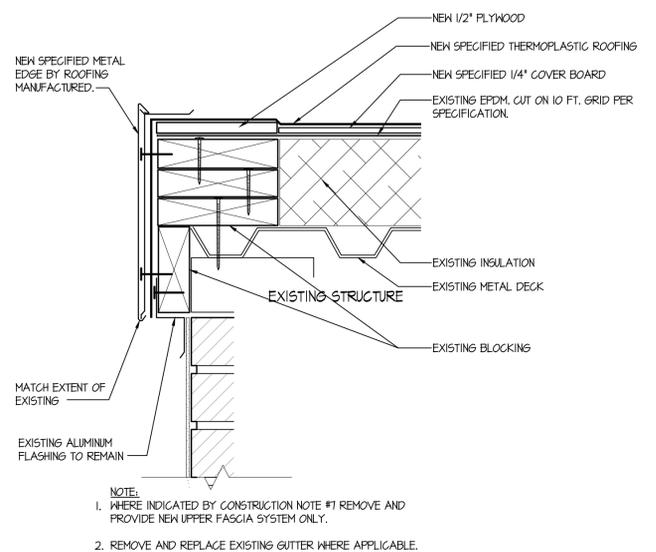

1 EDGE DETAIL
SCALE: 3" = 1'-0"

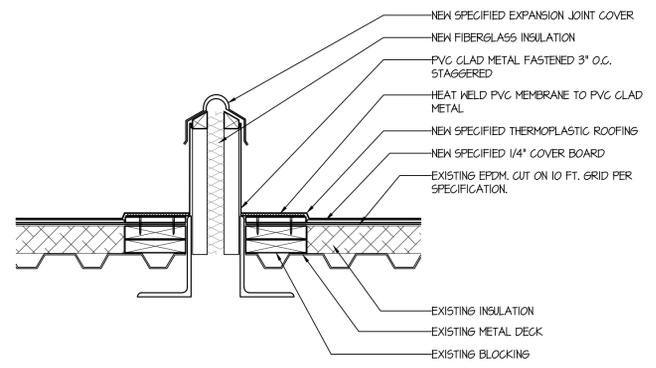

2 EXPANSION JOINT DETAIL
SCALE: 1 1/2" = 1'-0"

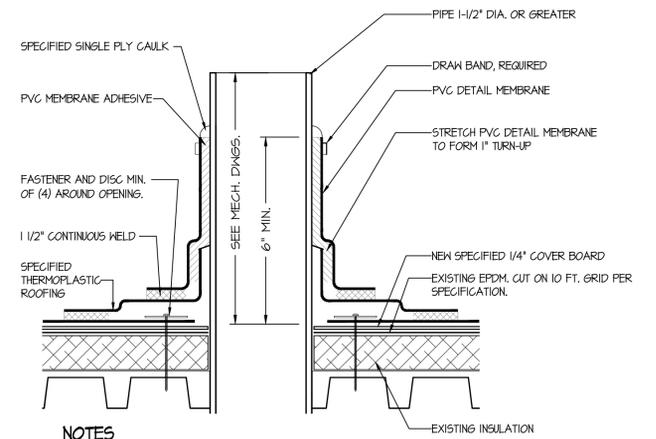


- NOTES
- DETAILS TO BE USED IN CONJUNCTION WITH STANDARD GUIDE SPECIFICATIONS CONTAINING REQUIREMENTS FOR NAILERS, INSULATION, SLIPSHEETS, ETC.
 - VENT PIPES MUST BE CLEANED OF LARGE DEPOSITS OF ASPHALT. ALUMINUM TAPE IS WRAPPED AROUND THE PIPE AS A SEPARATION LAYER. NEW ASPHALT COATED CAST IRON PIPES MUST BE WRAPPED WITH ALUMINUM TAPE.

3 TYPICAL ROOF VENT DETAIL
SCALE: N.T.S.

ROOFING GRAPHICS LEGEND

	NEW WALKWAY PADS
	CORNER FASTENING CONDITION
	SNOW MELT AND GUTTER MELT SYSTEM AS SPECIFIED
	EXISTING SKYLIGHT. SEE DETAIL 11/A-150
	EXTENT OF PERIMETER FASTENING CONDITION
	EXISTING ROOF LADDER
	DIRECTION OF EXISTING ROOF SLOPE
	EXISTING SCUPPER
	EXISTING CHIMNEY
	EXHAUST FAN/ EXHAUST DUCT. SEE DETAIL 4/A-150 OR SIM. 3/A-110
	ROOF DRAIN SUMP WITH DRAIN. SEE DETAIL 6/A-150. SEE SPECIFICATIONS FOR PRODUCT INFORMATION.
	VENT STACK. SEE DETAIL 3/A-110
	ROOF TOP UNIT. SEE DETAIL 11/A-150

NOTE:
ALL EXISTING EQUIPMENT QUANTITIES, SIZES, AND LOCATIONS TO BE VERIFIED IN FIELD BY G.C.

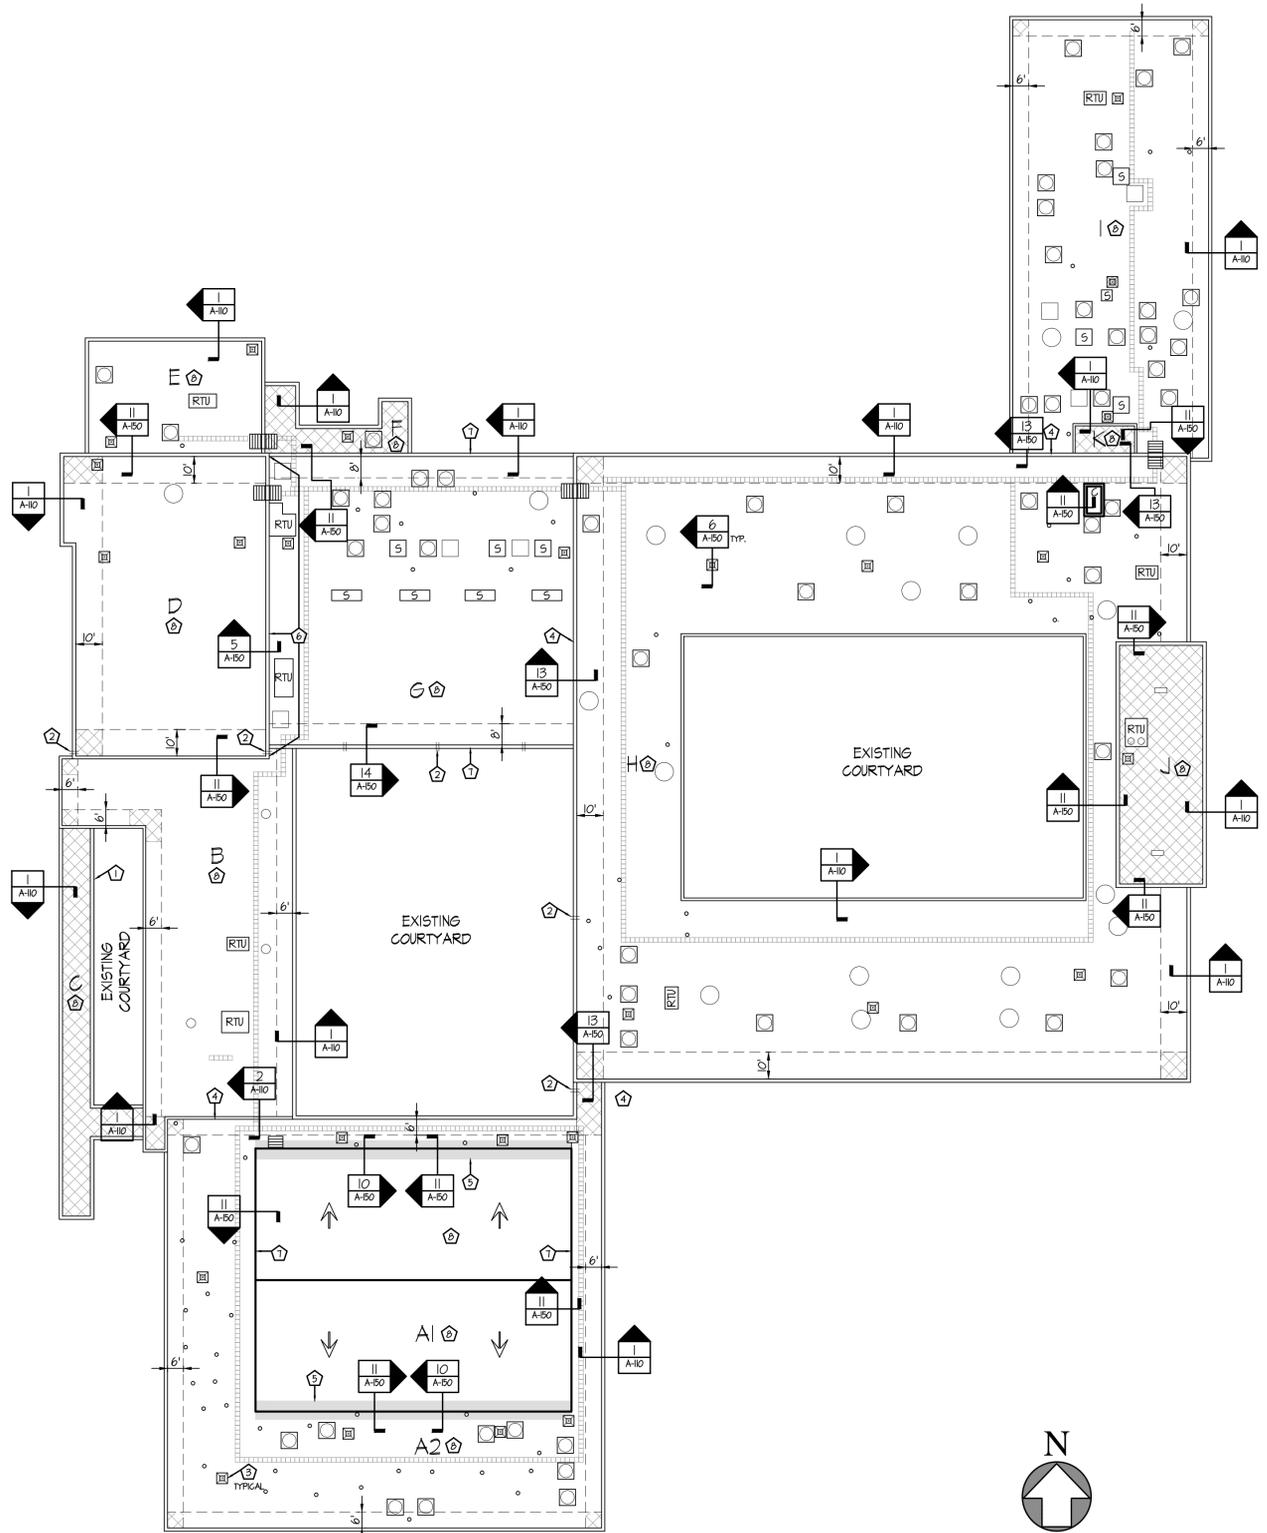

ROOF PLAN
SCALE: 1/32" = 1'-0"

