

TOWN OF TRUMBULL, CONNECTICUT

SANITARY SEWER IMPROVEMENTS

NOVEMBER 2015

LIST OF DRAWINGS	
SHEET NO.	TITLE
	COVER SHEET
G-1	GENERAL NOTES
I-1	INDEX PLAN - 1
I-2	INDEX PLAN - 2
I-3	INDEX PLAN - 3
I-4	INDEX PLAN - 4
I-5	INDEX PLAN - 5
G-1	DETAILS - 1
G-2	DETAILS - 2
P-1	MAYFLOWER DRIVE
P-2	OLD ORCHARD LANE
P-4	DANIELS FARM ROAD STA 0+00 - 13+00
P-5	DANIELS FARM ROAD STA 13+00 - 26+00
P-6	DANIELS FARM ROAD STA 26+00 - 39+00
P-7	DANIELS FARM ROAD STA 39+00 - 49+00
P-21	OLDFIELD ROAD STA 0+00 - 13+00
P-22	OLDFIELD ROAD STA 13+00 - 26+00
P-23	OLD STREAM LANE
P-24	BROOKHEDGE ROAD
P-25	BROOKSIDE DRIVE STA 0+00 - 10+00
P-28	COUNTRY CLUB ROAD STA 12+00 - 20+00
P-33	WAREHAM PLACE
P-34	FAIRLANE ROAD
P-38	GREENBRIER ROAD STA 0+00 - 13+00
P-39	GREENBRIER ROAD STA 13+00 - 26+00
P-40	GREENBRIER ROAD STA 26+00 - 37+00
P-41	PAM BAR ROAD
P-43	CORAL DRIVE
P-44	GREEN HAVEN ROAD
P-45	SPINNINGWHEEL ROAD STA 0+00 - 12+00
P-46	SPINNINGWHEEL ROAD STA 12+00 - 22+00
P-47	QUAKER LANE
P-50	BEACON HILL ROAD STA 0+00 - 13+00
P-53	OLDFIELD ROAD STA 26+00 - 39+00
P-56	LYNNBROOK ROAD
P-57	COBBLERS HILL ROAD
P-59	SHELTER ROCK ROAD STA 12+00 - 22+00
P-64	STONELEIGH ROAD STA 22+00 - 30+00
P-65	GRAYROCK ROAD STA 0+00 - 11+00
P-66	GRAYROCK ROAD STA 11+00 - 21+00
P-68	BOOTH HILL ROAD STA 0+00 - 13+00
P-69	BOOTH HILL ROAD STA 13+00 - 26+00
P-75	CC PILGRIM LANE TO GRAYROCK ROAD
P-83	DANIELS FARM ROAD STA 49+00 - 60+00
P-85	DANIELS FARM ROAD STA 71+00 - 82+00
P-86	DANIELS FARM ROAD STA 82+00 - 93+00
P-87	HEATHERFIELD DRIVE
P-88	MEADOW WOOD ROAD
P-91	ALDO DRIVE
P-92	DANIELS FARM ROAD STA 100+00 - 113+00
P-93	DANIELS FARM ROAD STA 113+00 - 126+00
P-96	MARATHON ROAD STA 0+00 - 12+00
P-97	MARATHON ROAD STA 12+00 - 20+00
P-99	NORTH GREEN ACRES LANE
P-101	McGUIRE ROAD
P-102	HURD ROAD STA 0+00 - 12+00
P-103	HURD ROAD STA 12+00 - 20+00
P-104	CLASSIC DRIVE
P-105	RANCH DRIVE



LOCATION MAP
SCALE: 1"=1000'

PREPARED BY:

Tighe&Bond
www.tighebond.com
1000 Bridgeport Avenue
Suite 320
Shelton, CT 06484
(203) 712-1100

Dana C. Huff
DANA C. HUFF, P.E.



11/18/15
DATE:

Alfred J. Mascia Jr.
ALFRED J. MASCIA JR., P.E.



11-18-15
DATE:

PREPARED FOR:
TOWN OF TRUMBULL
FIRST SELECTMAN: TIMOTHY M. HERBST

DEPARTMENT OF PUBLIC WORKS
DIRECTOR OF PUBLIC WORKS: JOHN MARSILIO
TOWN ENGINEER: FRANK SMERIGLIO

CONSTRUCTION NOTES:


- CONSTRUCTION SHALL BE IN CONFORMANCE WITH THE TOWN OF TRUMBULL STANDARDS & CONNDOT FORM 816.
- THE CONTRACTOR IS RESPONSIBLE FOR THE MAINTENANCE AND PROTECTION OF TRAFFIC. THE CONTRACTOR SHALL PROVIDE A PLAN SHOWING PROPOSED MAINTENANCE AND PROTECTION OF TRAFFIC TO THE TOWN OF TRUMBULL AND THE ENGINEER FOR APPROVAL PRIOR TO THE START OF CONSTRUCTION.
- ALL UNDERGROUND UTILITIES SHOULD BE CONSIDERED APPROXIMATE LOCATIONS. CONTRACTOR SHALL "CALL BEFORE YOU DIG" PRIOR TO ANY EXCAVATION.
- RESET EXISTING SIGNS DISTURBED BY CONSTRUCTION.
- PROVIDE EPOXY RESIN PAVEMENT MARKINGS IN ACCORDANCE WITH THE STATE OF CONNECTICUT DEPARTMENT OF TRANSPORTATION STANDARD SPECIFICATIONS FOR ROADS, BRIDGES, AND INCIDENTAL CONSTRUCTION FORM 816 SECTION 12.10, AS REVISED.
- PROVIDE BITUMINOUS CONCRETE IN COMPLIANCE WITH THE STATE OF CONNECTICUT SPECIFICATIONS FOR HOT MIX ASPHALT SUPERPAVE MIX DESIGN.
- PAVEMENT MARKINGS TO CONFORM WITH "MANUAL ON UNIFORM TRAFFIC CONTROL DEVICES."
- ANY DAMAGE TO EXISTING CURB, SIDEWALK OR ANY OTHER HIGHWAY APPURTENANCES SHALL BE REPAIRED BY THE CONTRACTOR AT NO COST TO THE TOWN OF TRUMBULL.
- ALL MANHOLES, CATCH BASINS AND VALVE BOXES ARE TO BE ADJUSTED TO FINISH GRADES.
- PROVIDE A CONSTRUCTION SCHEDULE, PRIOR TO THE BEGINNING OF WORK, TO THE TOWN OF TRUMBULL ENGINEERING DEPARTMENT AND INSPECTOR. PROVIDE UPDATED SCHEDULE ON A BI-WEEKLY BASIS THROUGHOUT CONSTRUCTION.
- IT IS THE RESPONSIBILITY OF EACH BIDDER IN EVALUATING THESE PLANS TO MAKE EXAMINATIONS IN THE FIELD BY VARIOUS METHODS AND OBTAIN NECESSARY INFORMATION FROM AVAILABLE RECORDS, UTILITY COMPANIES, AND INDIVIDUALS AS TO THE LOCATION OF ALL SUBSURFACE STRUCTURES. REVIEW ALL OF THE DRAWINGS AND SPECIFICATIONS ASSOCIATED WITH THIS PROJECT WORK SCOPE PRIOR TO SUBMITTING A BID. SHOULD THE CONTRACTOR FIND A CONFLICT WITH THE DOCUMENTS RELATIVE TO THE SPECIFICATIONS OR APPLICABLE CODES, IT IS THE CONTRACTOR'S RESPONSIBILITY TO NOTIFY THE TOWN ENGINEER IN WRITING PRIOR TO THE BID OPENING. FAILURE BY THE CONTRACTOR TO NOTIFY THE TOWN ENGINEER SHALL CONSTITUTE ACCEPTANCE OF FULL RESPONSIBILITY BY THE CONTRACTOR TO COMPLETE THE SCOPE OF WORK AS DEFINED BY THE DRAWINGS AND IN FULL CONFORMANCE WITH LOCAL REGULATIONS AND CODES.
- INFORMATION ON EXISTING CONDITIONS WAS TAKEN FROM GIS INFORMATION PROVIDED BY THE TOWN OF TRUMBULL ENGINEERING DEPARTMENT. THE INFORMATION ON EXISTING UTILITIES HAS BEEN COMPLIED FROM AVAILABLE INFORMATION INCLUDING UTILITY COMPANY AND RECORD MAPS AND IS NOT GUARANTEED CORRECT OR COMPLETE. UTILITIES ARE SHOWN TO ALERT THE CONTRACTOR TO THEIR PRESENCE. THE CONTRACTOR AND/OR RESPONSIBLE PARTY IS SOLELY RESPONSIBLE FOR DETERMINING ACTUAL LOCATIONS AND ELEVATIONS OF ALL UTILITIES INCLUDING SERVICES. PRIOR TO ANY CONSTRUCTION, CALL "CALL BEFORE YOU DIG" AT 1-800-922-4455 AND VERIFY ALL UNDERGROUND AND OVERHEAD UTILITY LOCATIONS.
- IT IS THE RESPONSIBILITY OF THE CONTRACTOR TO VERIFY ALL ELEVATIONS, PROPERTY LINES, LOCATIONS OF UTILITIES AND SITE CONDITIONS IN THE FIELD. IF AN UNFORESEEN INTERFERENCE EXISTS BETWEEN AN EXISTING AND A PROPOSED STRUCTURE, THE CONTRACTOR SHALL NOTIFY THE DESIGN ENGINEER SO THAT THE APPROPRIATE REVISIONS CAN BE MADE.

GENERAL NOTES:

- PROVIDE TRAFFIC CONTROL PATTERN AND DEVICES IN ACCORDANCE WITH CONNDOT TEMPORARY TRAFFIC CONTROL PLANS.
- EXISTING SIGNS AND EXISTING SIGN LEGEND SHOWN FOR INFORMATION ONLY. NO SIGNS INSTALLATION ARE REQUIRED.
- TYPE "A" CATCH BASIN GRATES SHALL BE USED AT ALL PROPOSED CATCH BASINS.



- LEGEND:
- POINT REPAIR (DEPTH)
(XX.X)
 - CHIMNEY REPLACEMENT (DEPTH)
(XX.X)

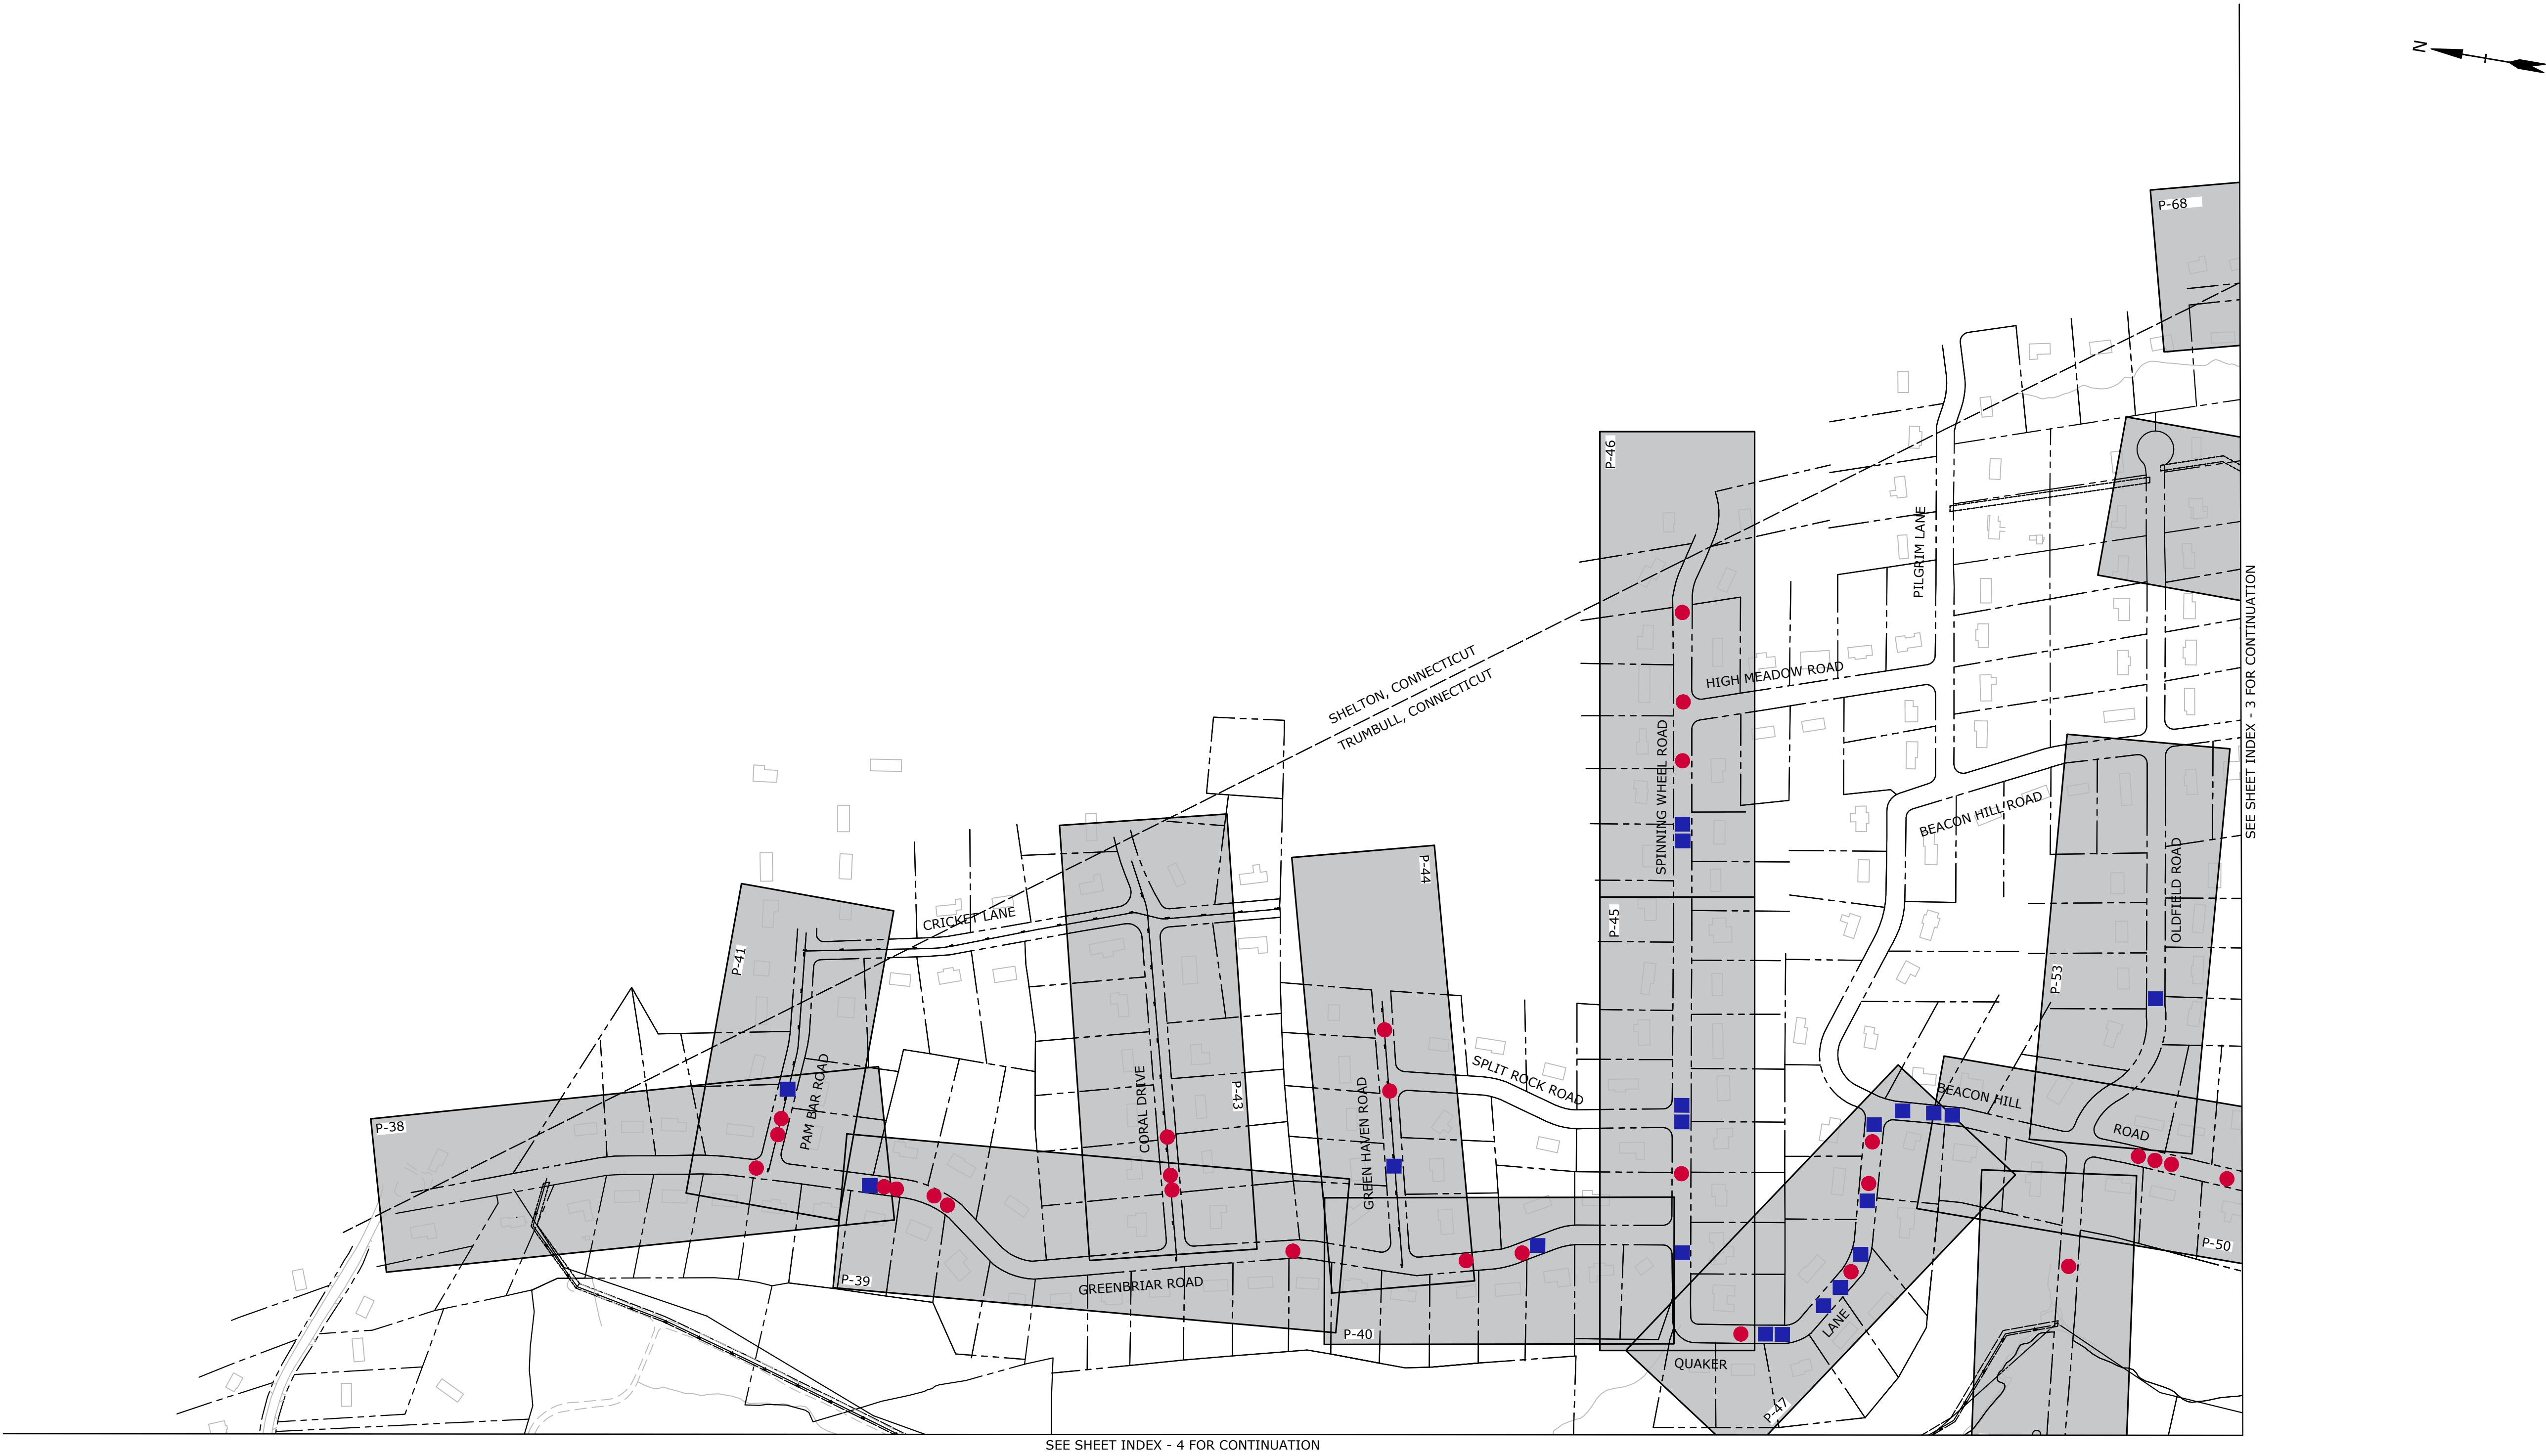


LEGEND:




- POINT REPAIR (DEPTH)



- CHIMNEY REPLACEMENT (DEPTH)

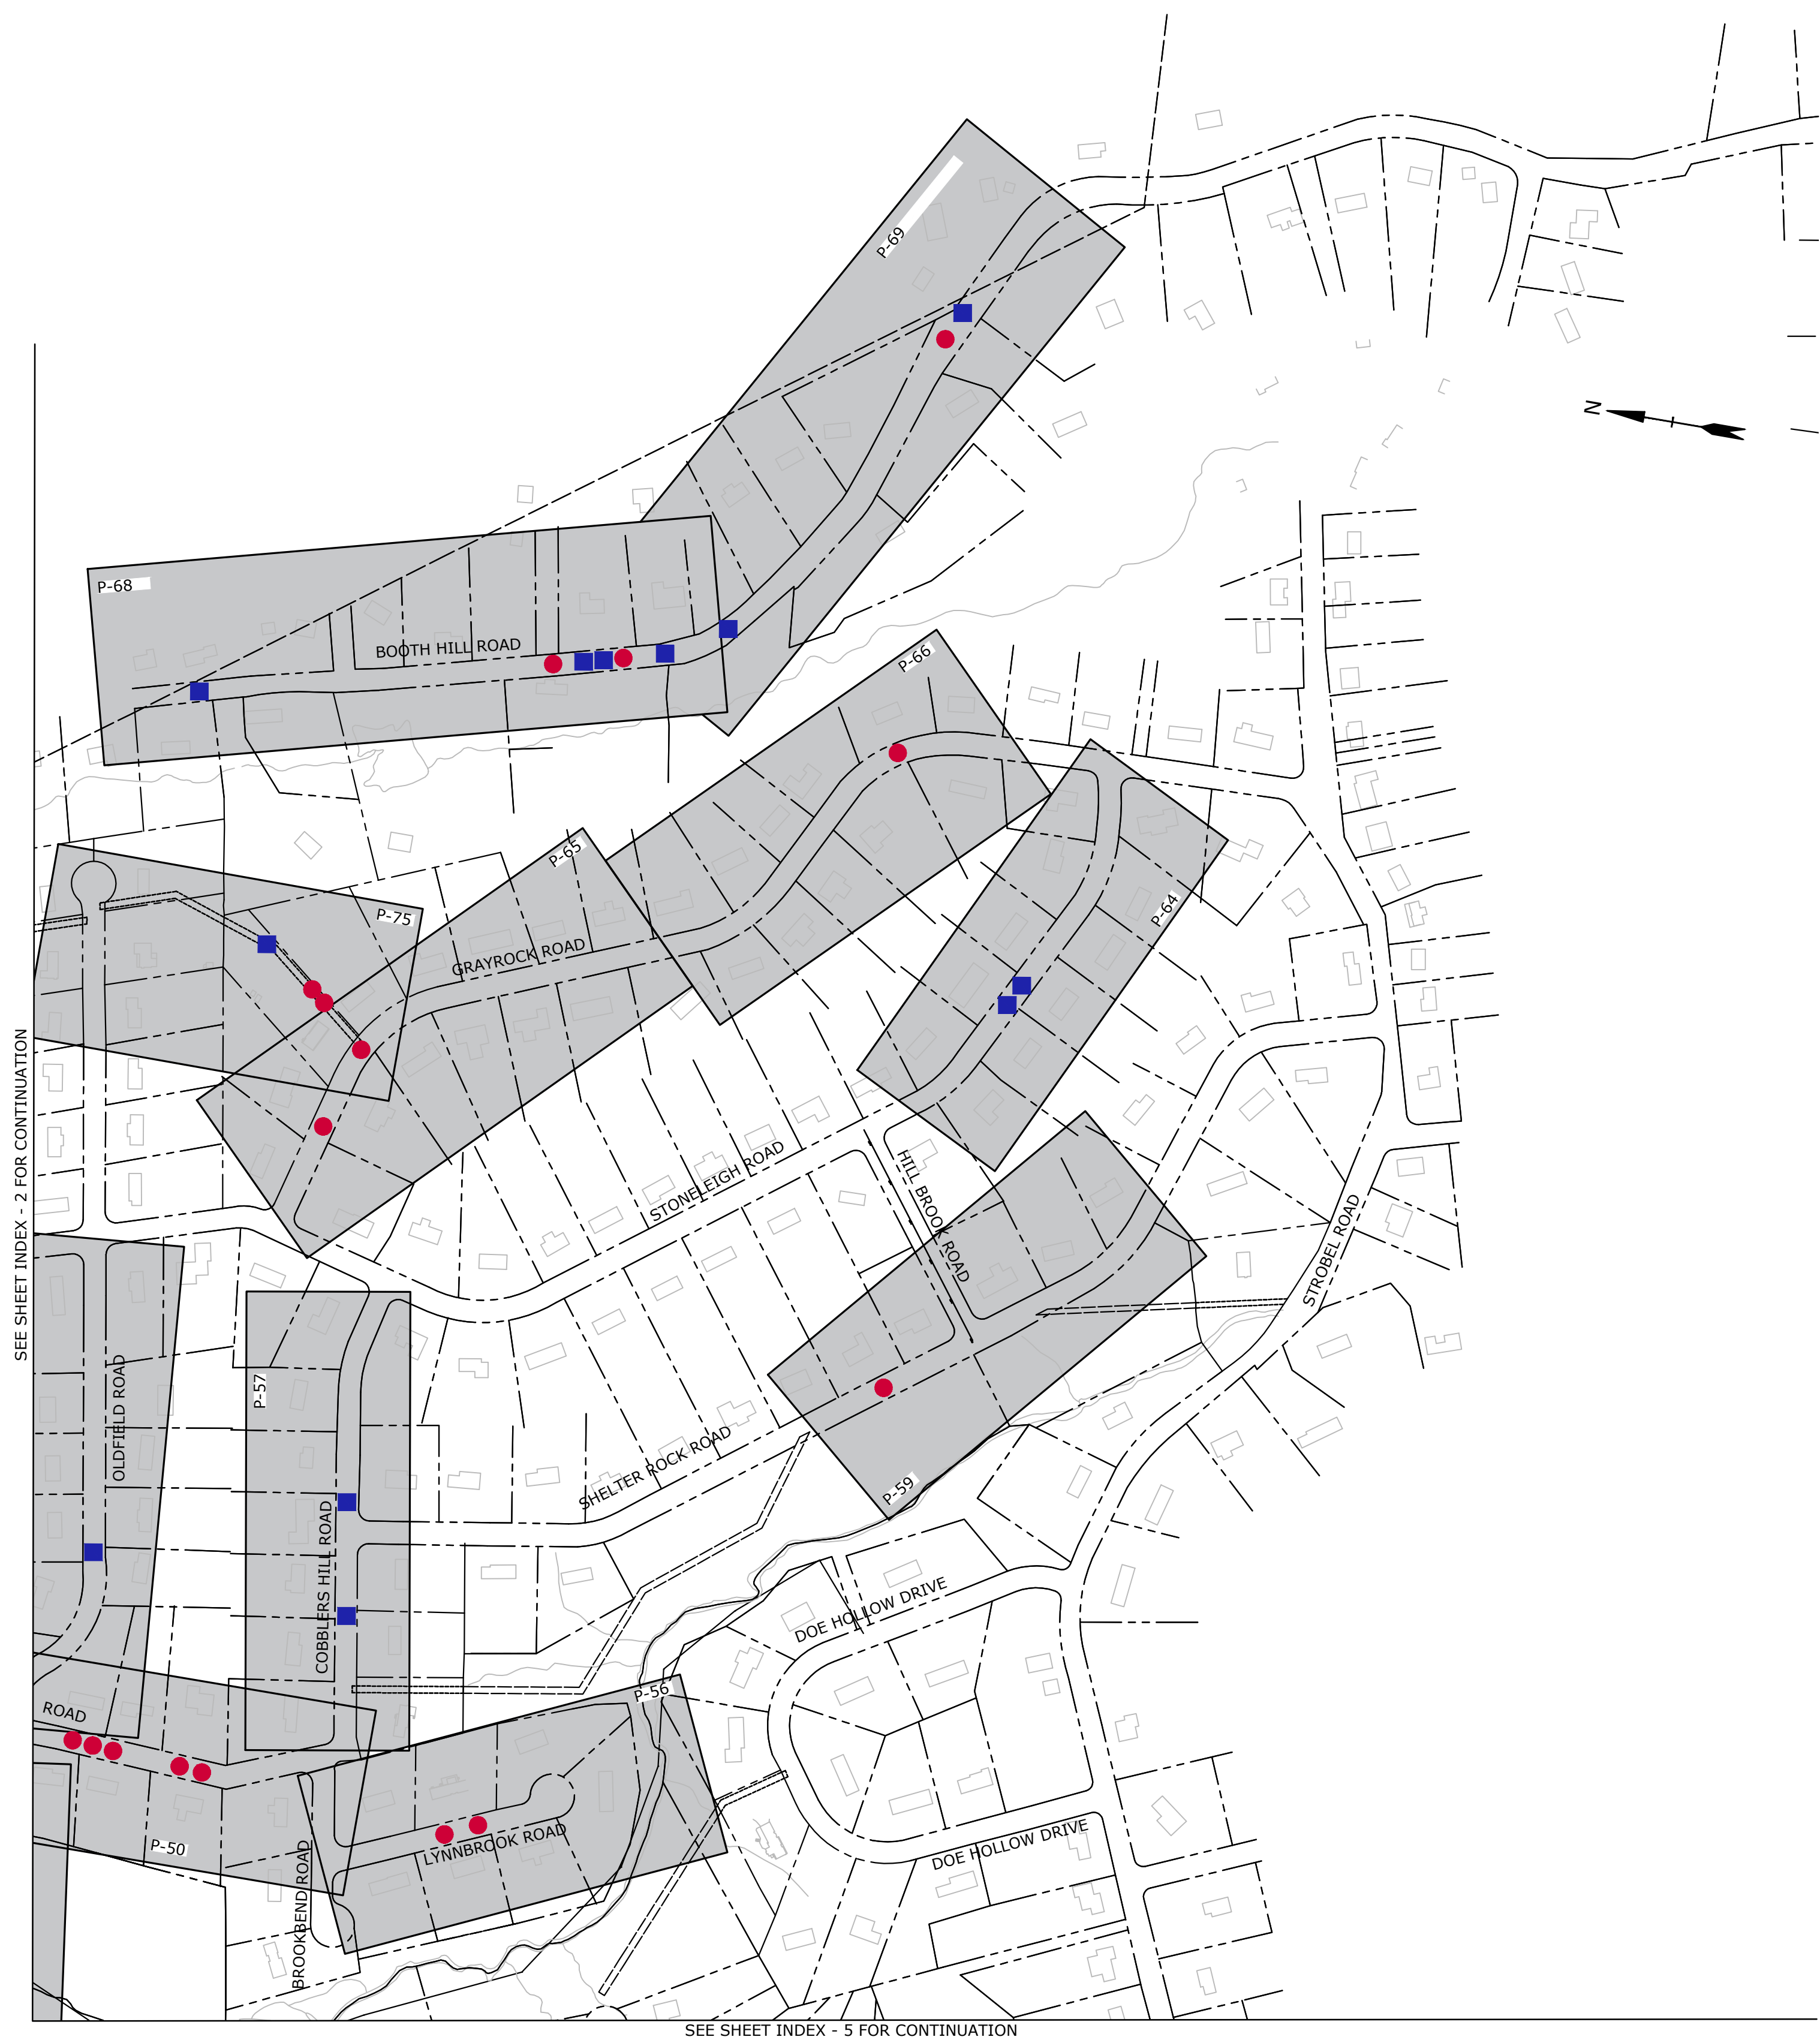

- LEGEND:
- POINT REPAIR (DEPTH)
(XX.X)
 - CHIMNEY REPLACEMENT (DEPTH)
(XX.X)

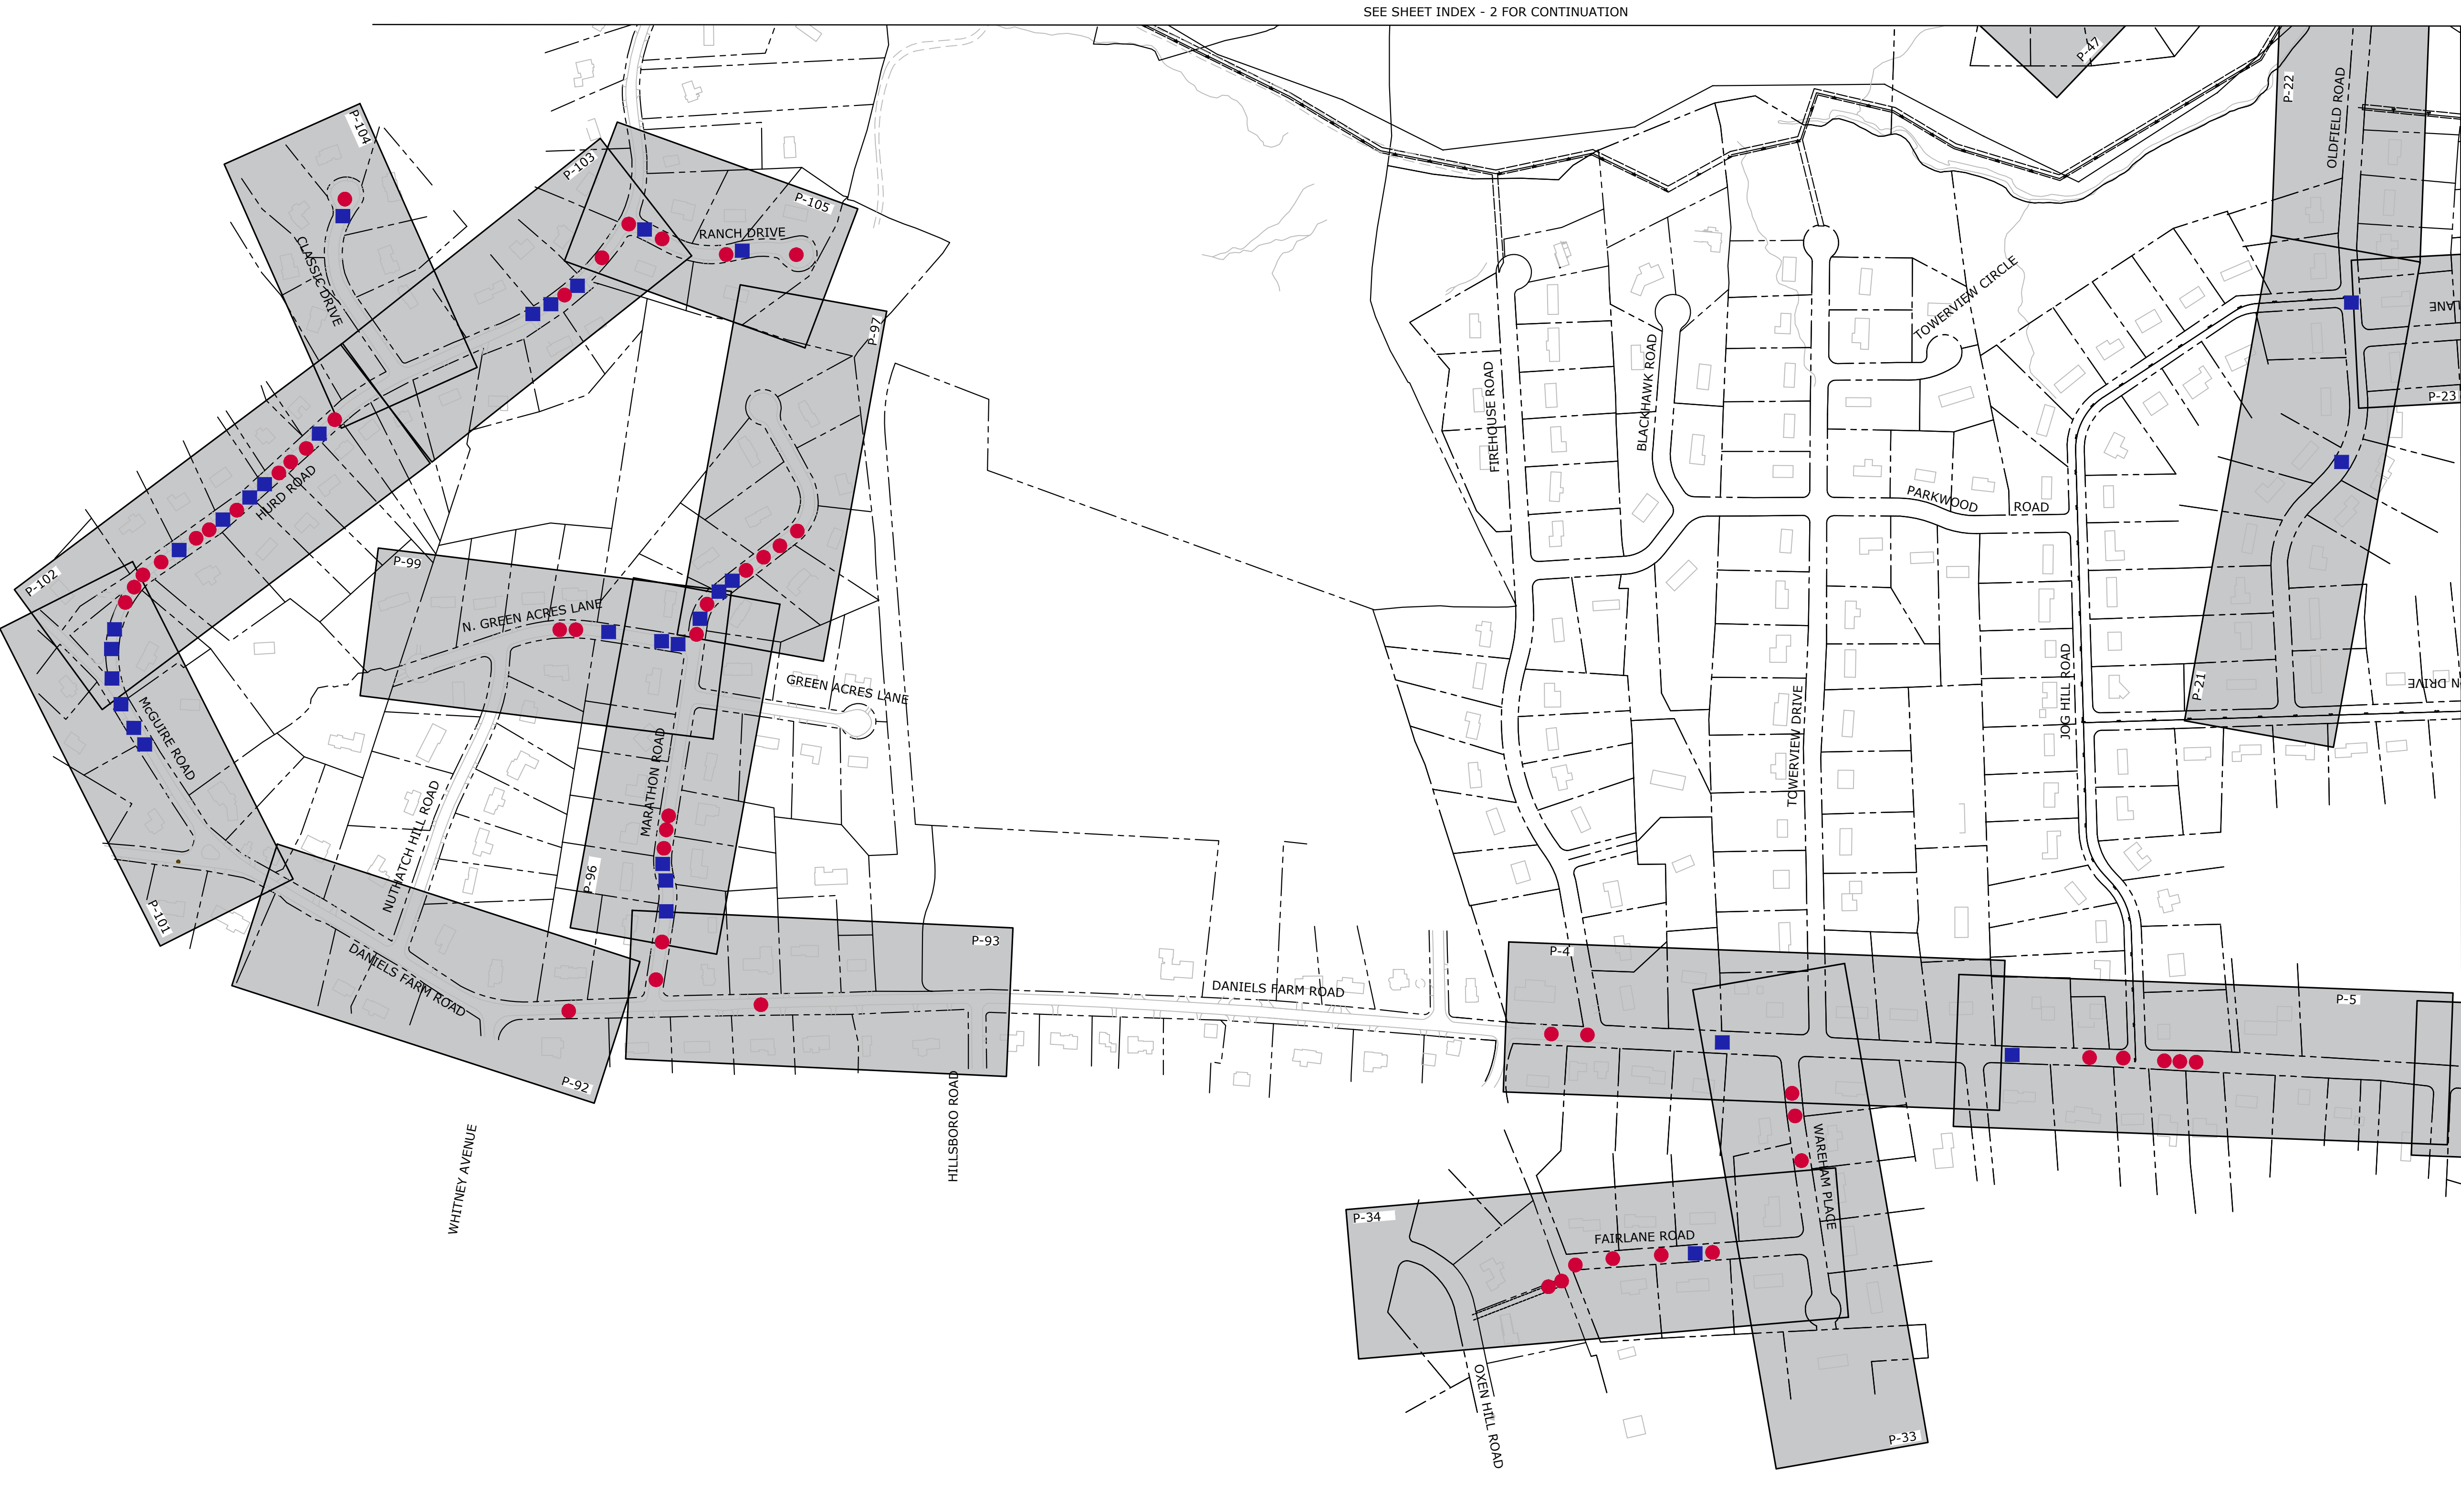


- LEGEND:
- (XX.X) - POINT REPAIR (DEPTH)
 - (XX.X) - CHIMNEY REPLACEMENT (DEPTH)




SEE SHEET INDEX - 2 FOR CONTINUATION



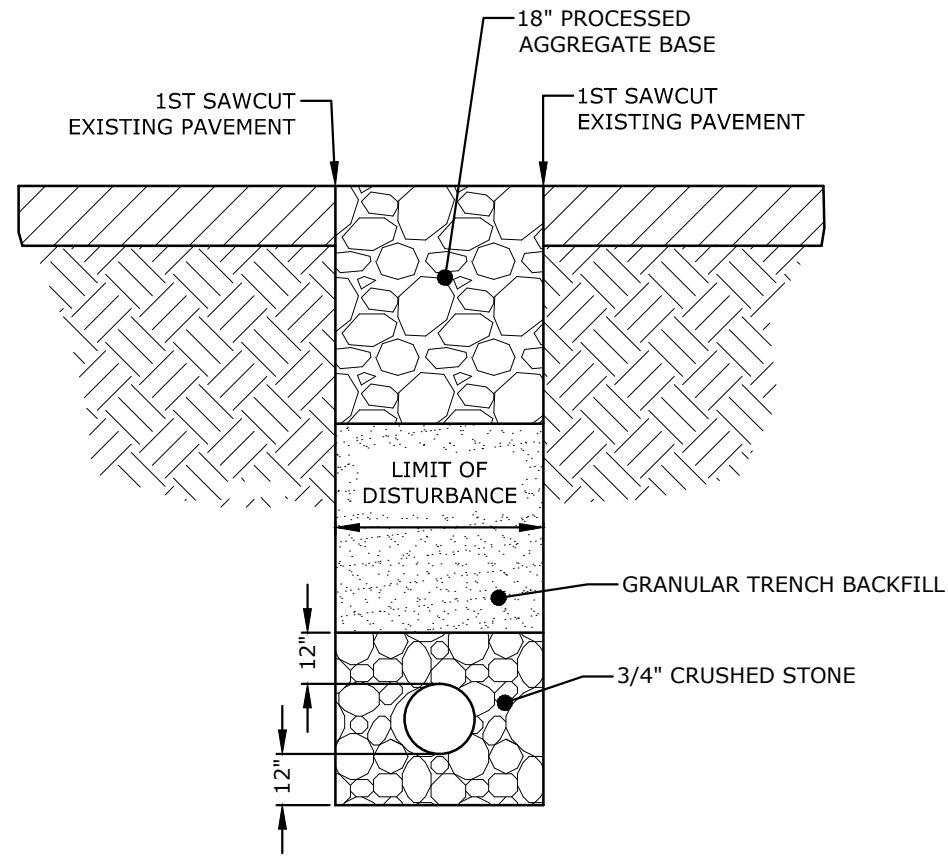


TYPICAL TRENCH DETAIL
NO SCALE

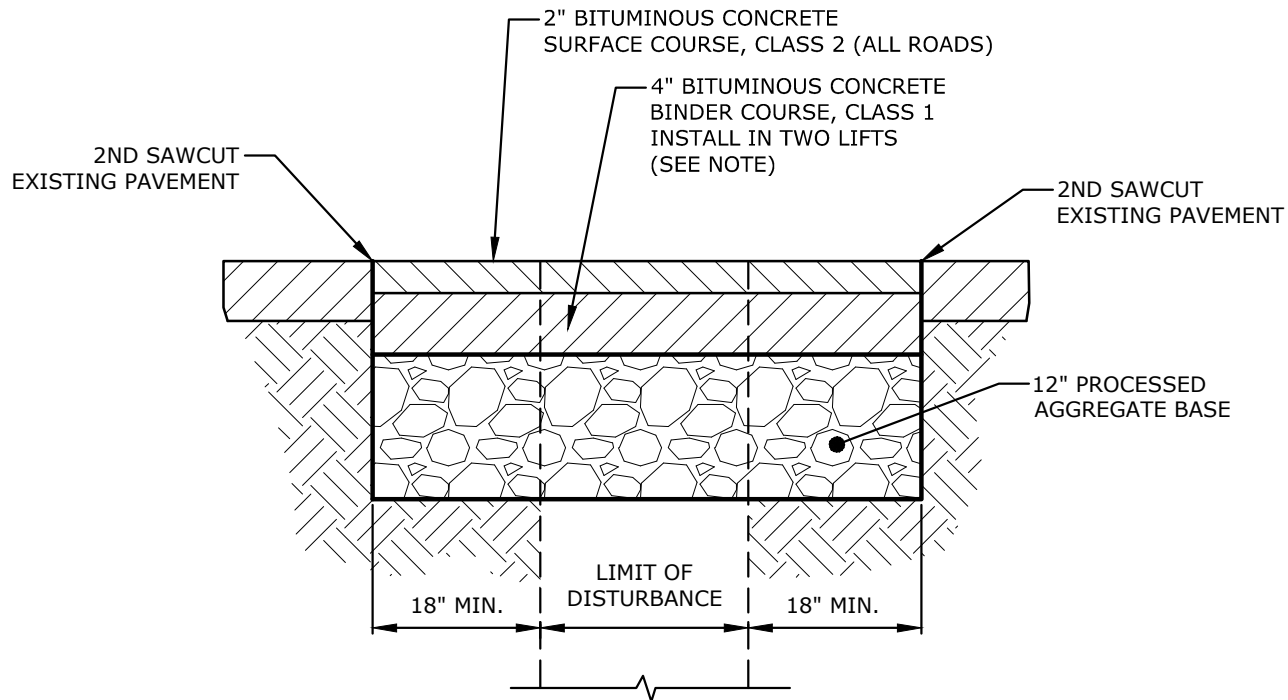


- NOTE:
- 5" BINDER COURSE FOR:
 - DANIELS FARM ROAD
 - BOOTH HILL ROAD
 - MCGUIRE ROAD
 - HURD ROAD
 - SAWCUT FOR EXISTING EXCAVATION, CONDUCT SECOND SAWCUT 18" MIN FROM FIRST SAWCUT FOR CUTBACK


TEMPORARY PAVEMENT REPAIR - SECTION
NO SCALE

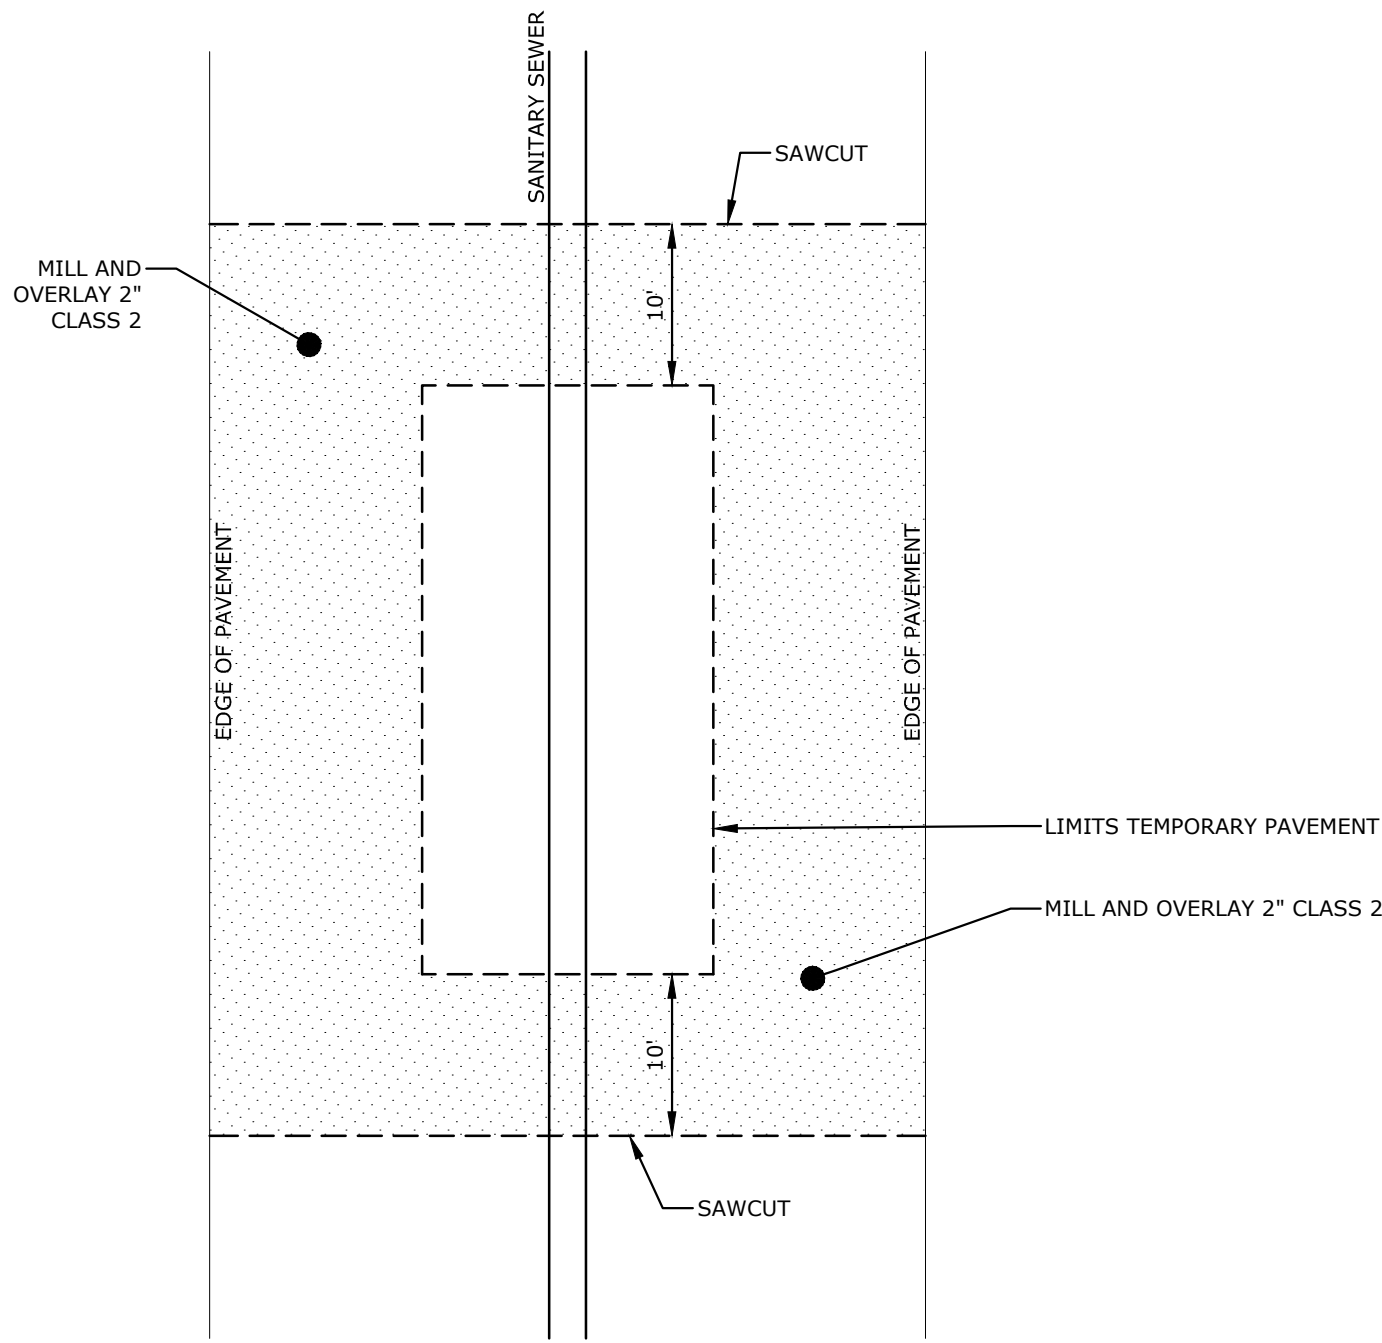


TRENCH REPAIR AREAS
PERMANENT PAVEMENT REPAIR - PLAN
NO SCALE

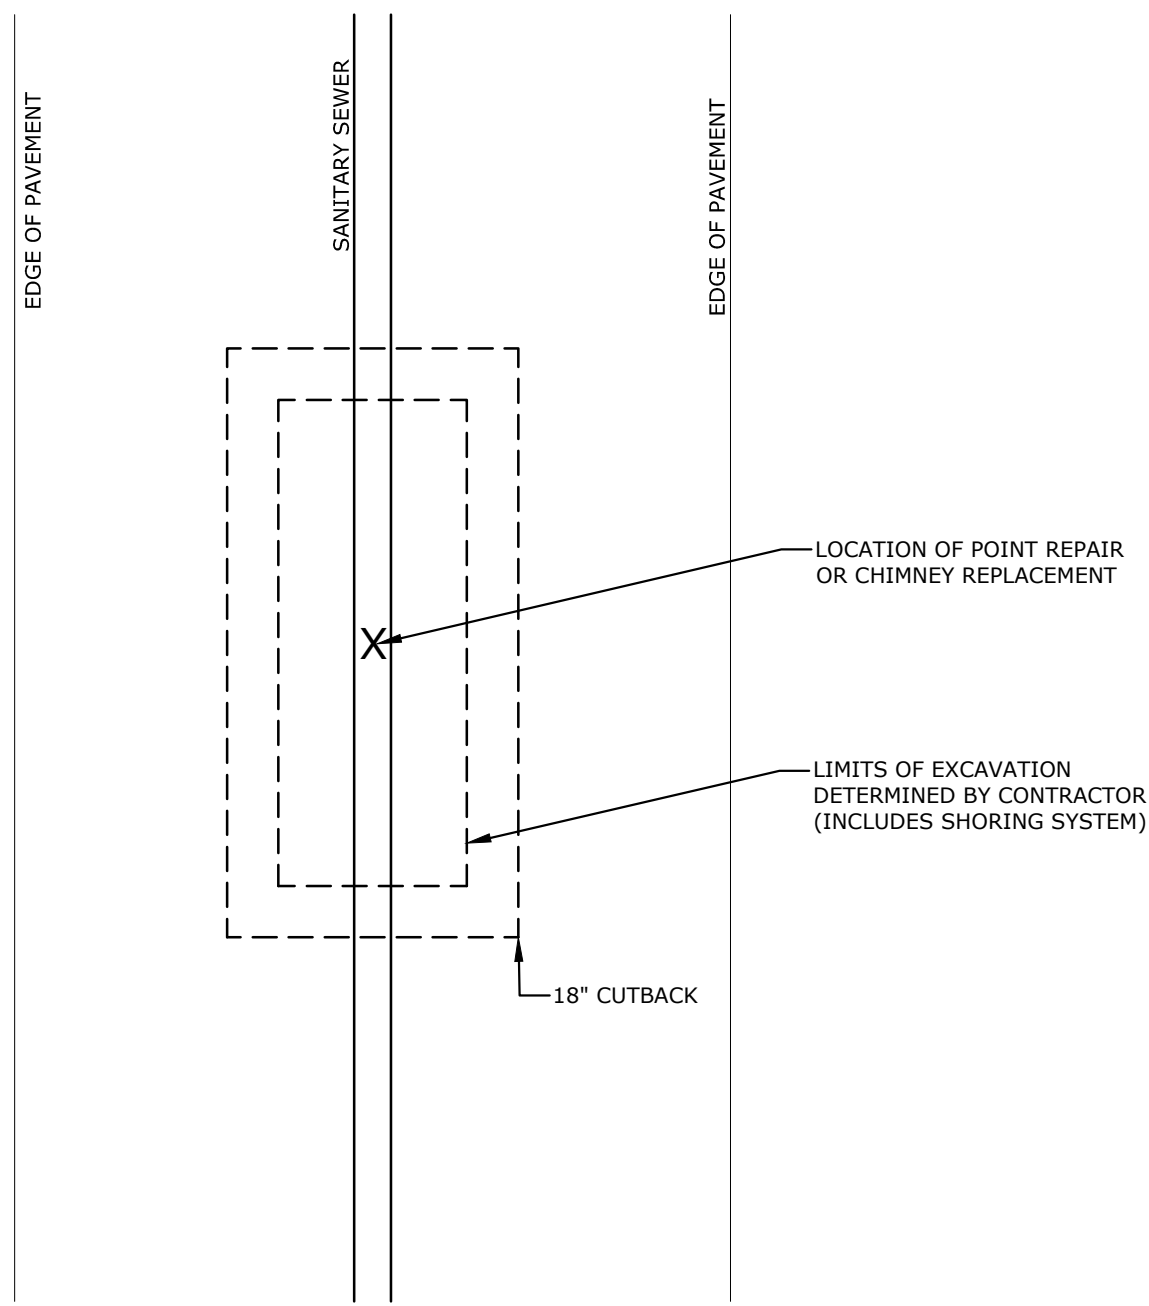


TEMPORARY PAVEMENT REPAIR - PLAN
NO SCALE

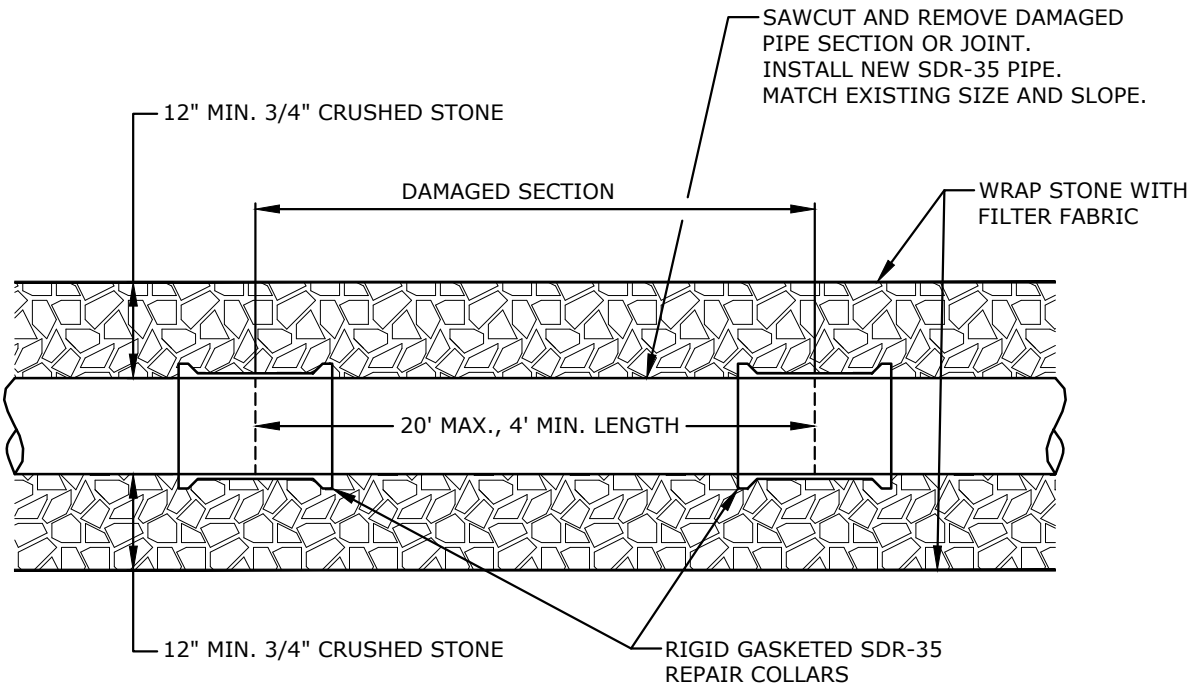

PVC - SANITARY SEWER POINT REPAIR
NO SCALE

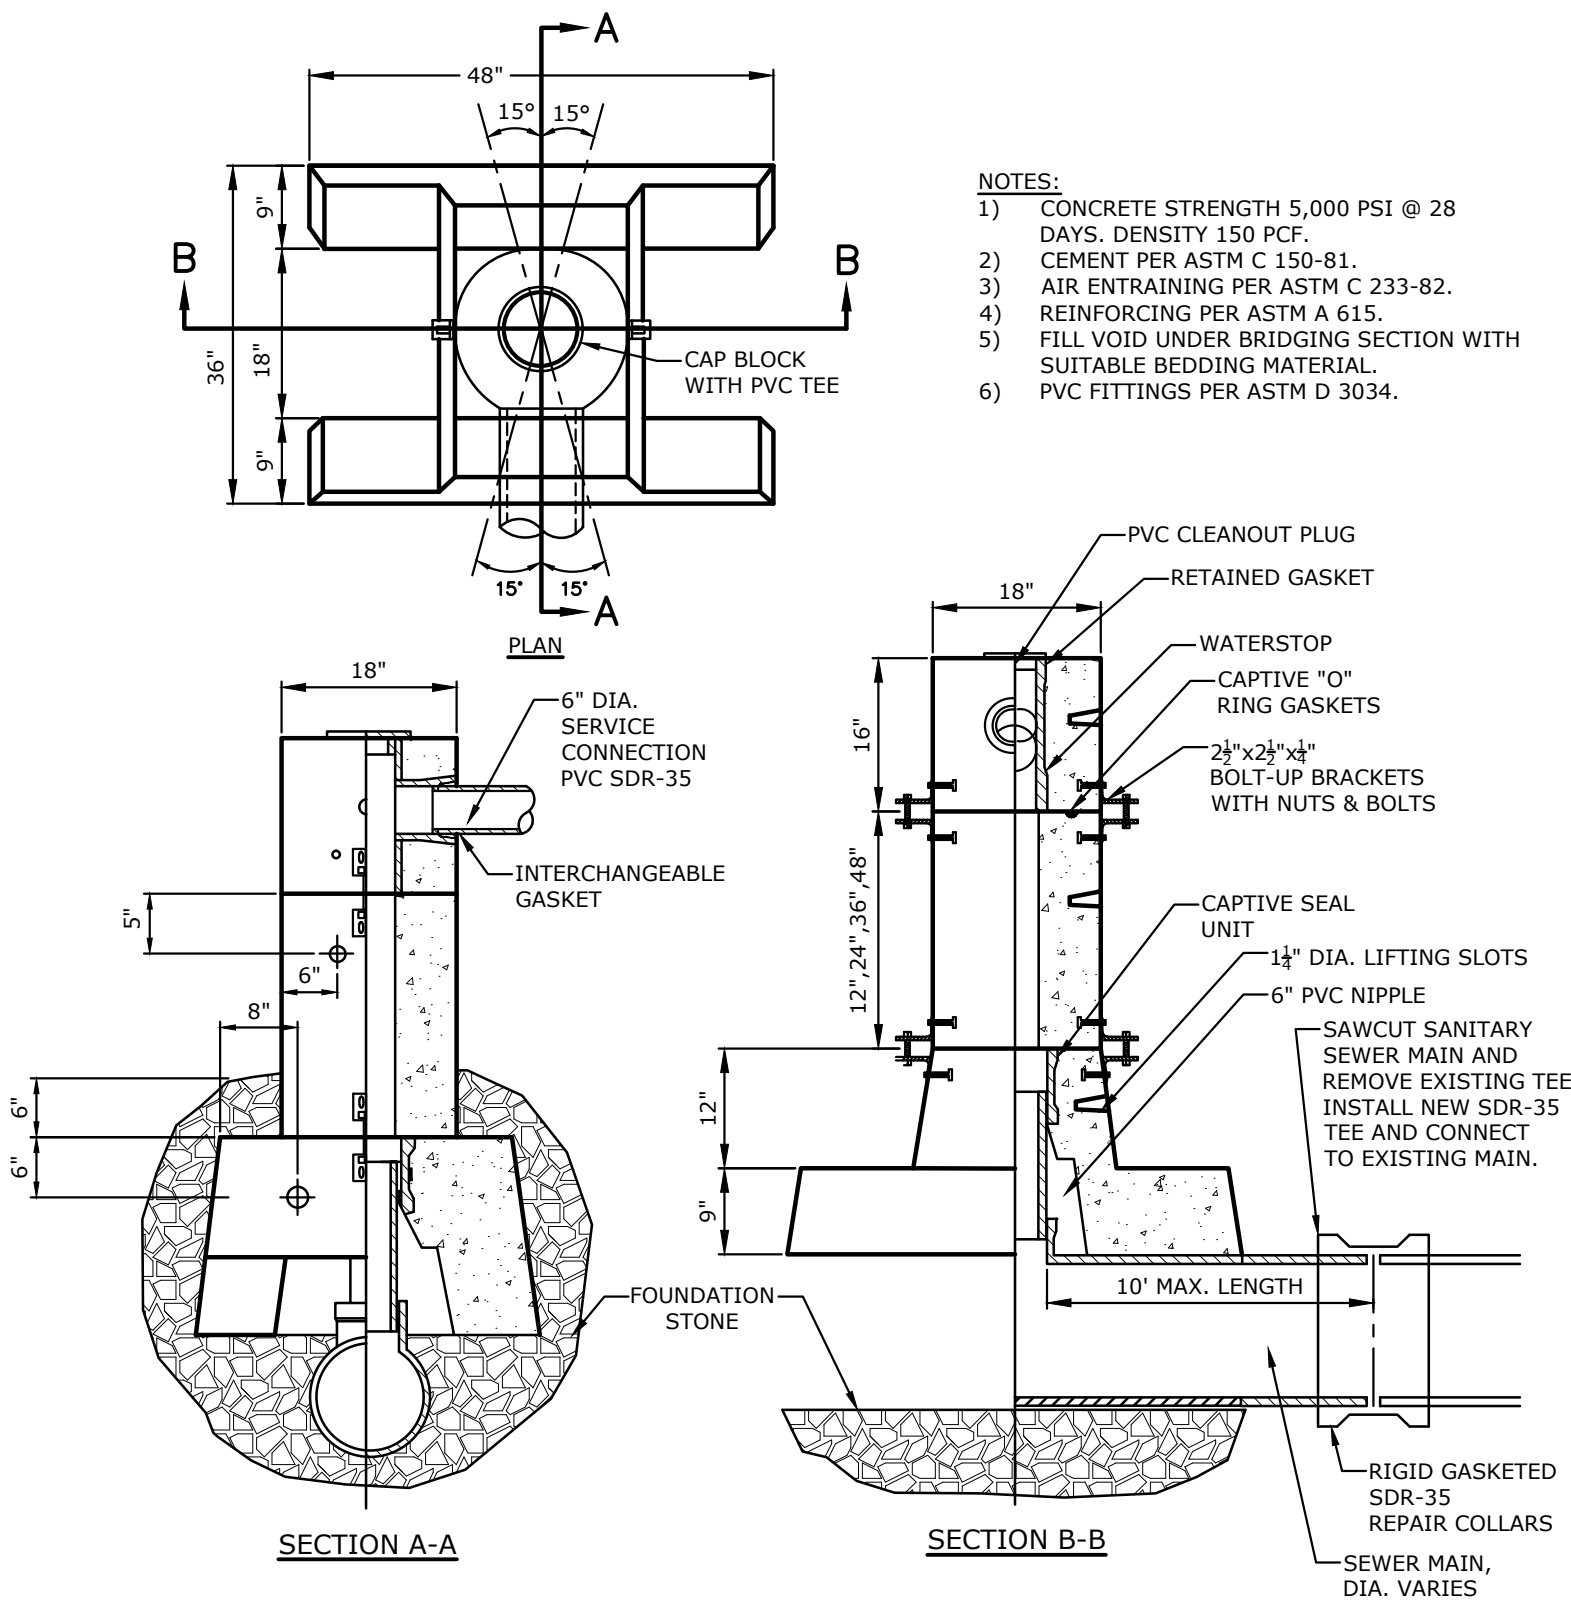

PRECAST CHIMNEY REPLACEMENT
NO SCALE

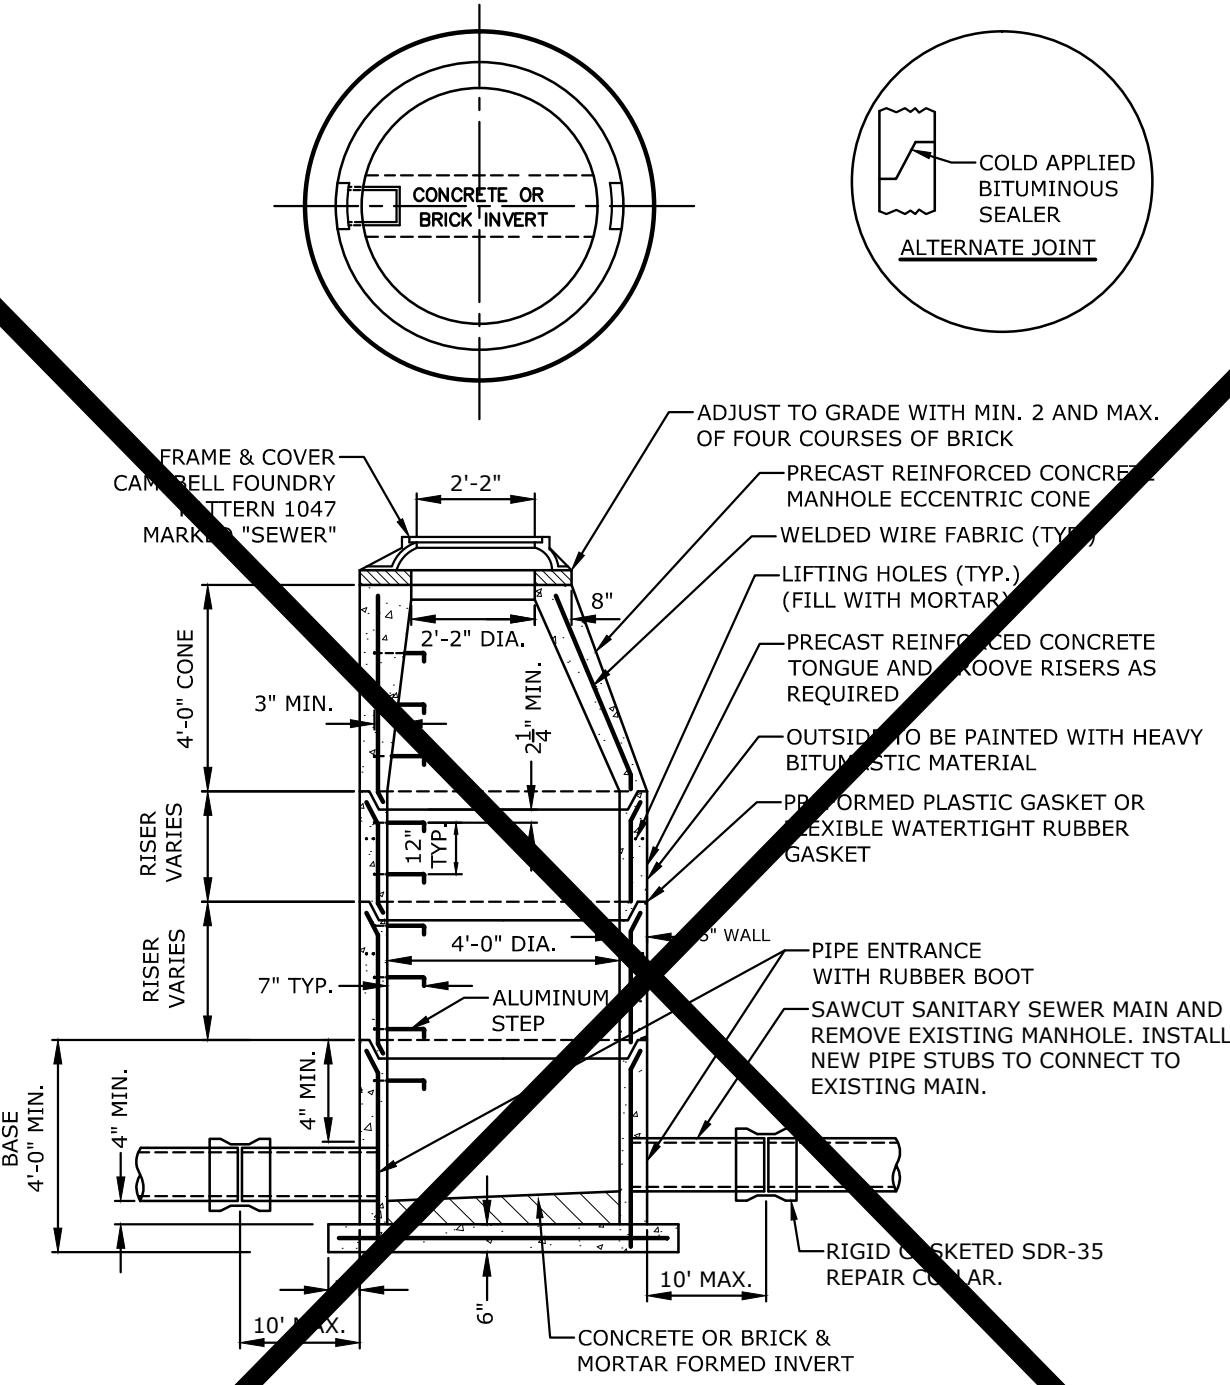

PRECAST SANITARY SEWER REPLACEMENT
NO SCALE

N.I.C.

LEGEND:



- - POINT REPAIR (DEPTH)
(XX.X)
- - CHIMNEY REPLACEMENT (DEPTH)
(XX.X)




NOTES:

- ALL PROPOSED IMPROVEMENT LOCATIONS WILL BE MARKED IN THE FIELD BY THE TOWN OF TRUMBULL OR ITS DESIGNATED CONSTRUCTION OBSERVER PRIOR TO CONSTRUCTION.
- THE CONTRACTOR IS RESPONSIBLE FOR NOTIFYING "CALL BEFORE YOU DIG" (811 OR 1-800-922-4455) AT LEAST TWO FULL WORKING DAYS IN ADVANCE OF THE EXCAVATION WORK TO LOCATE BURIED UTILITY PIPES AND CABLES.

BASE PLAN REFERENCES:

- TRUMBULL SANITARY SEWER PROJECT, PHASE 4, PART B, CONTRACT 3, JOG HILL AREA AS PREPARED BY SB GROUP FEBRUARY 1, 2004, REVISED 7-10-2006.
- TRUMBULL SANITARY SEWER PROJECT, PHASE 4, PART B, CONTRACT 3, JOG HILL AREA AS PROVIDED BY THE TOWN OF TRUMBULL ENGINEERING DEPARTMENT ON JULY 30, 2015

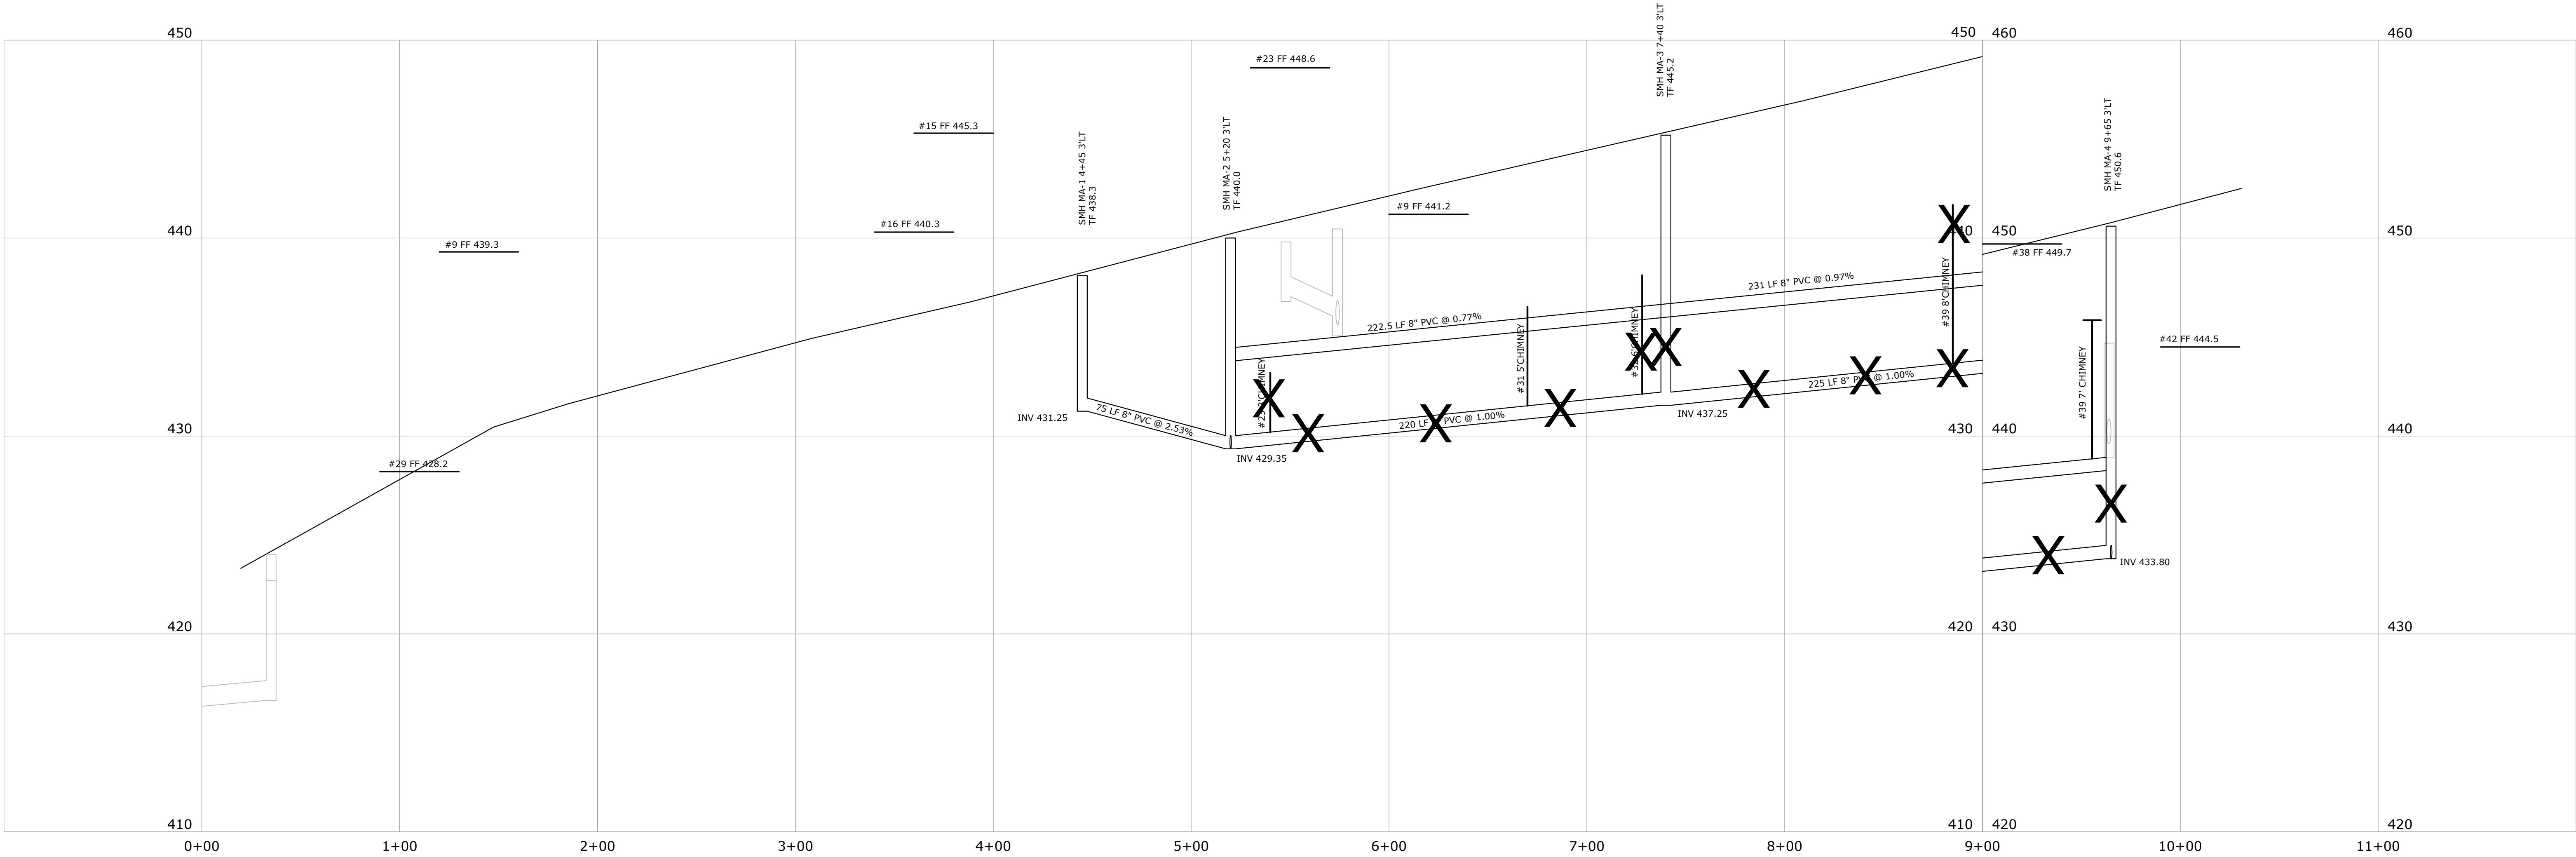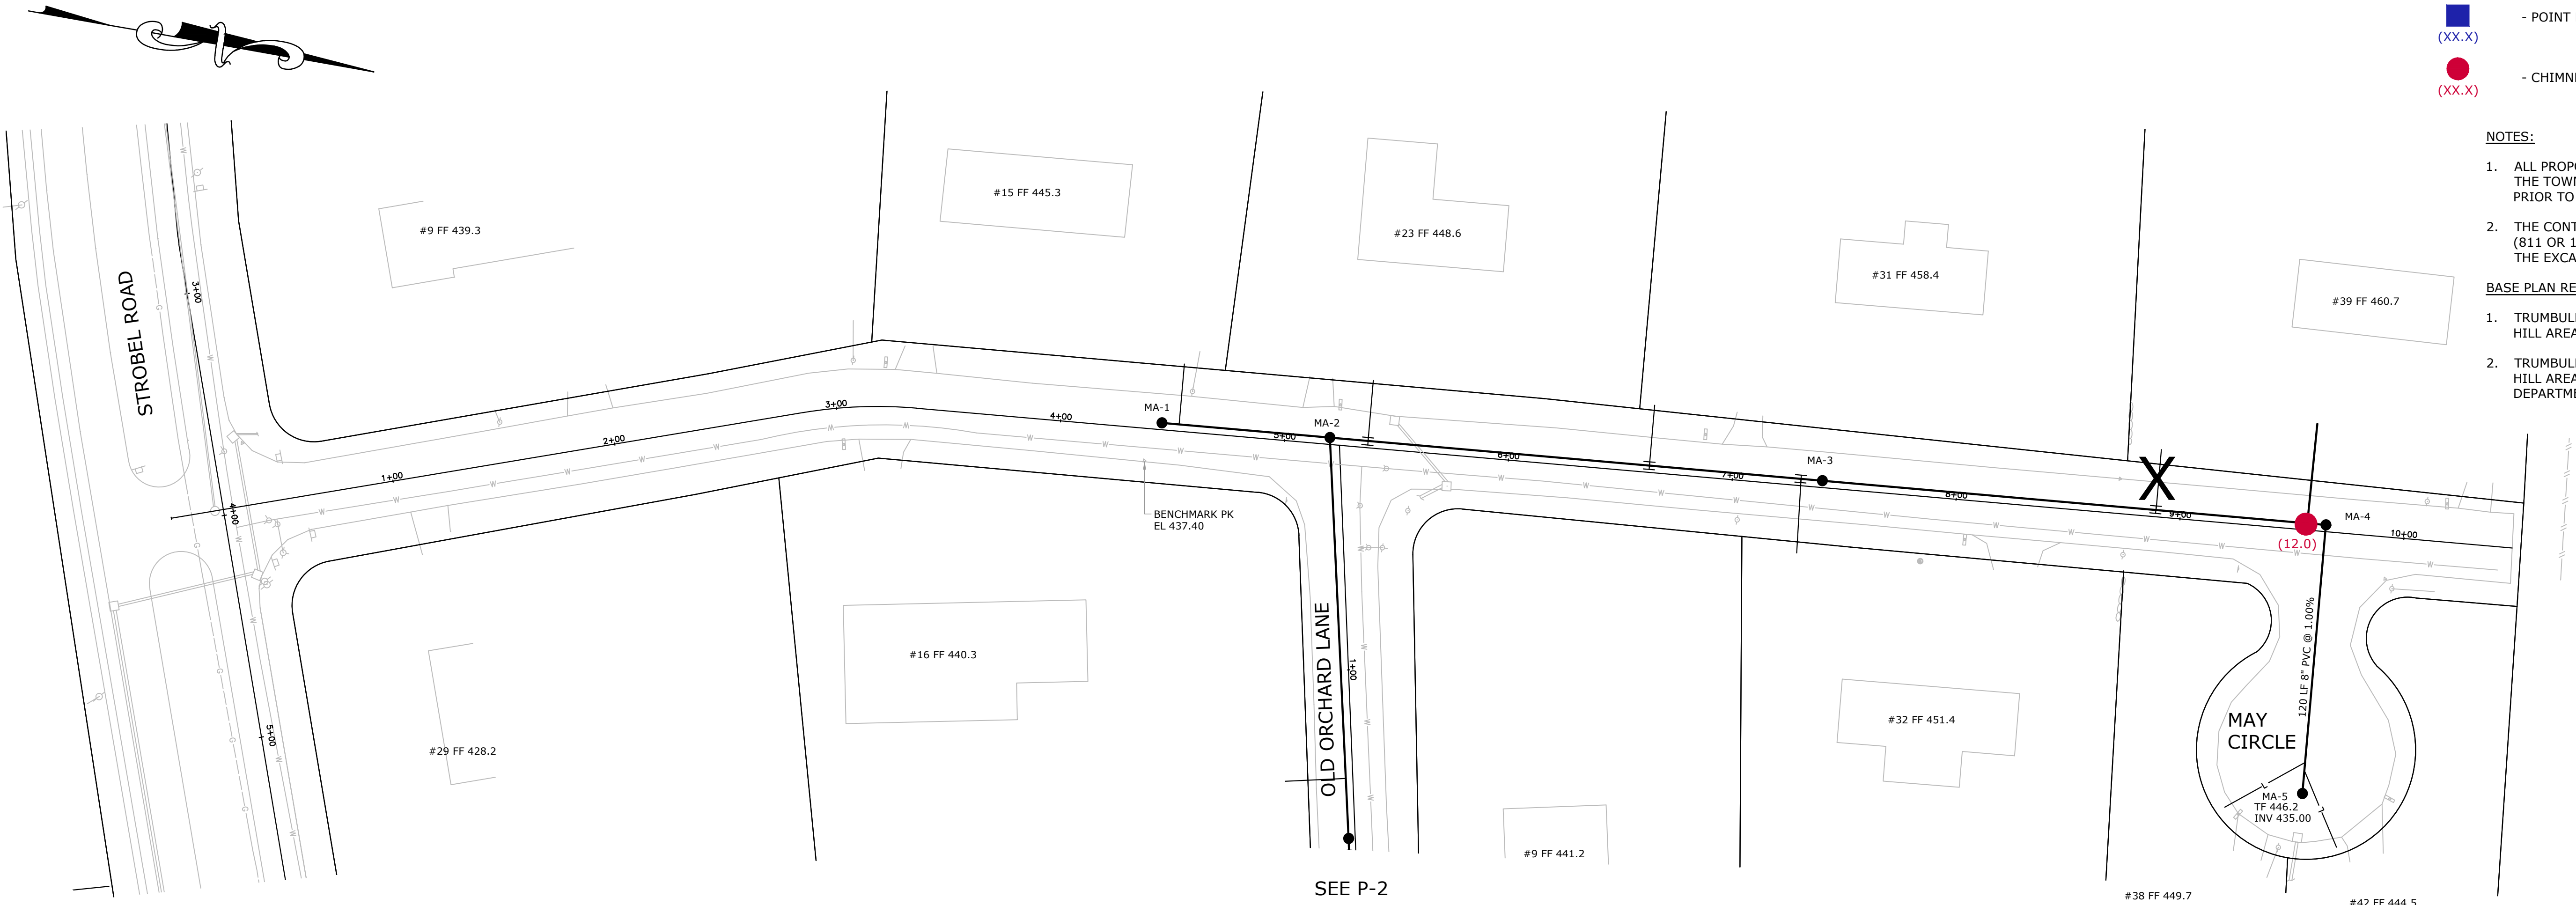

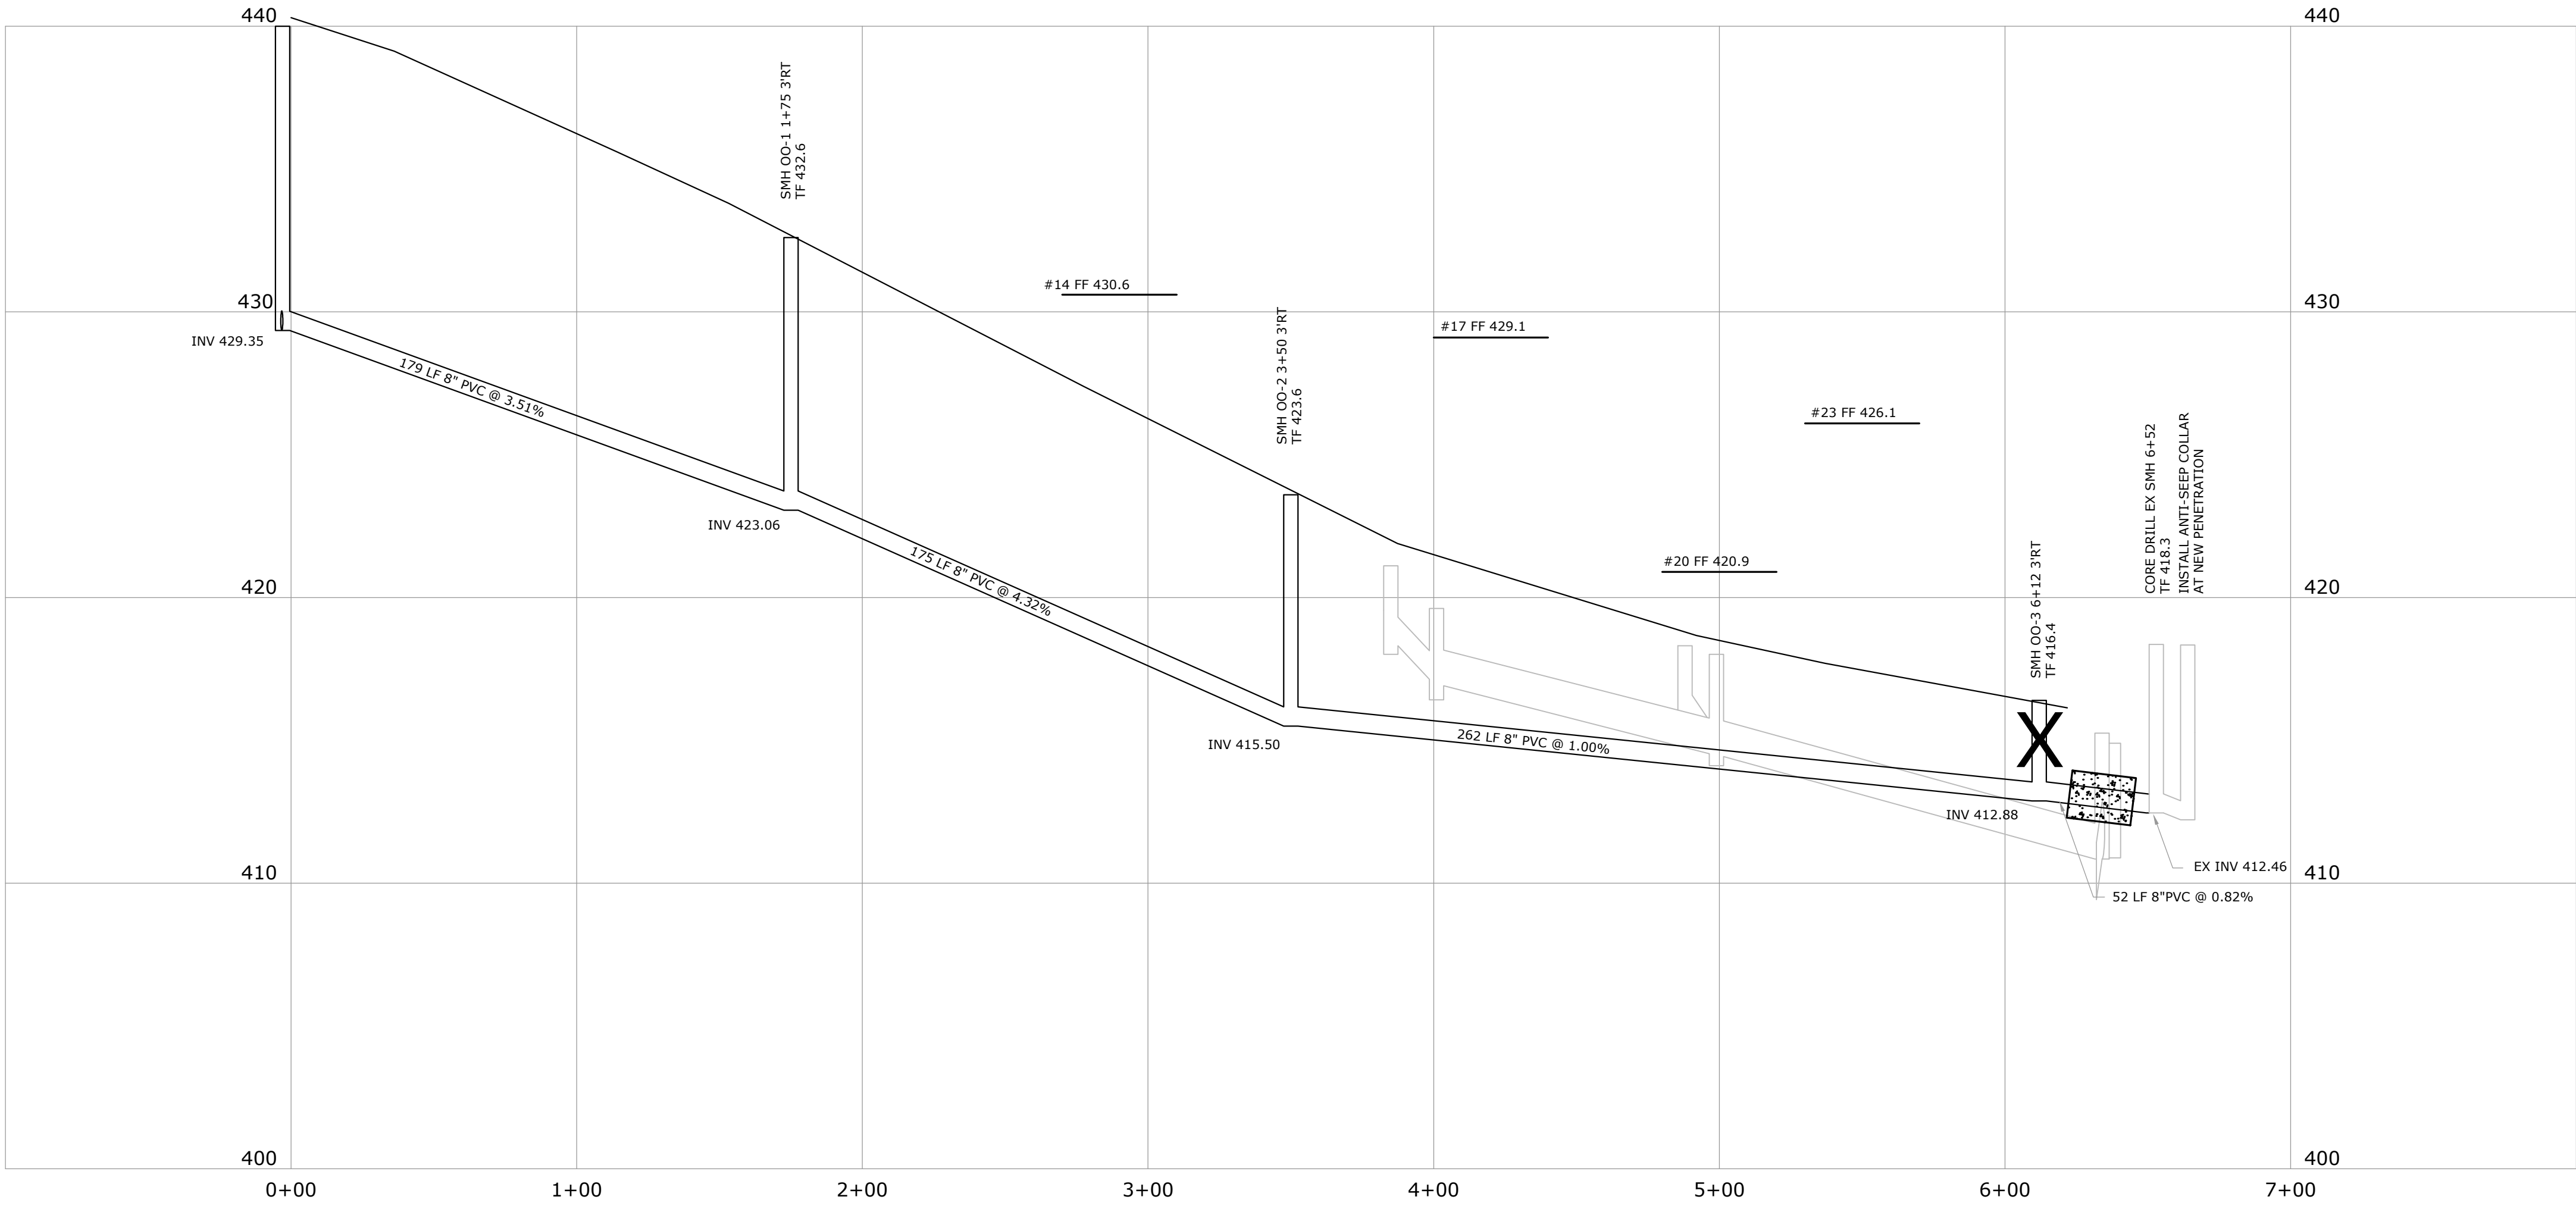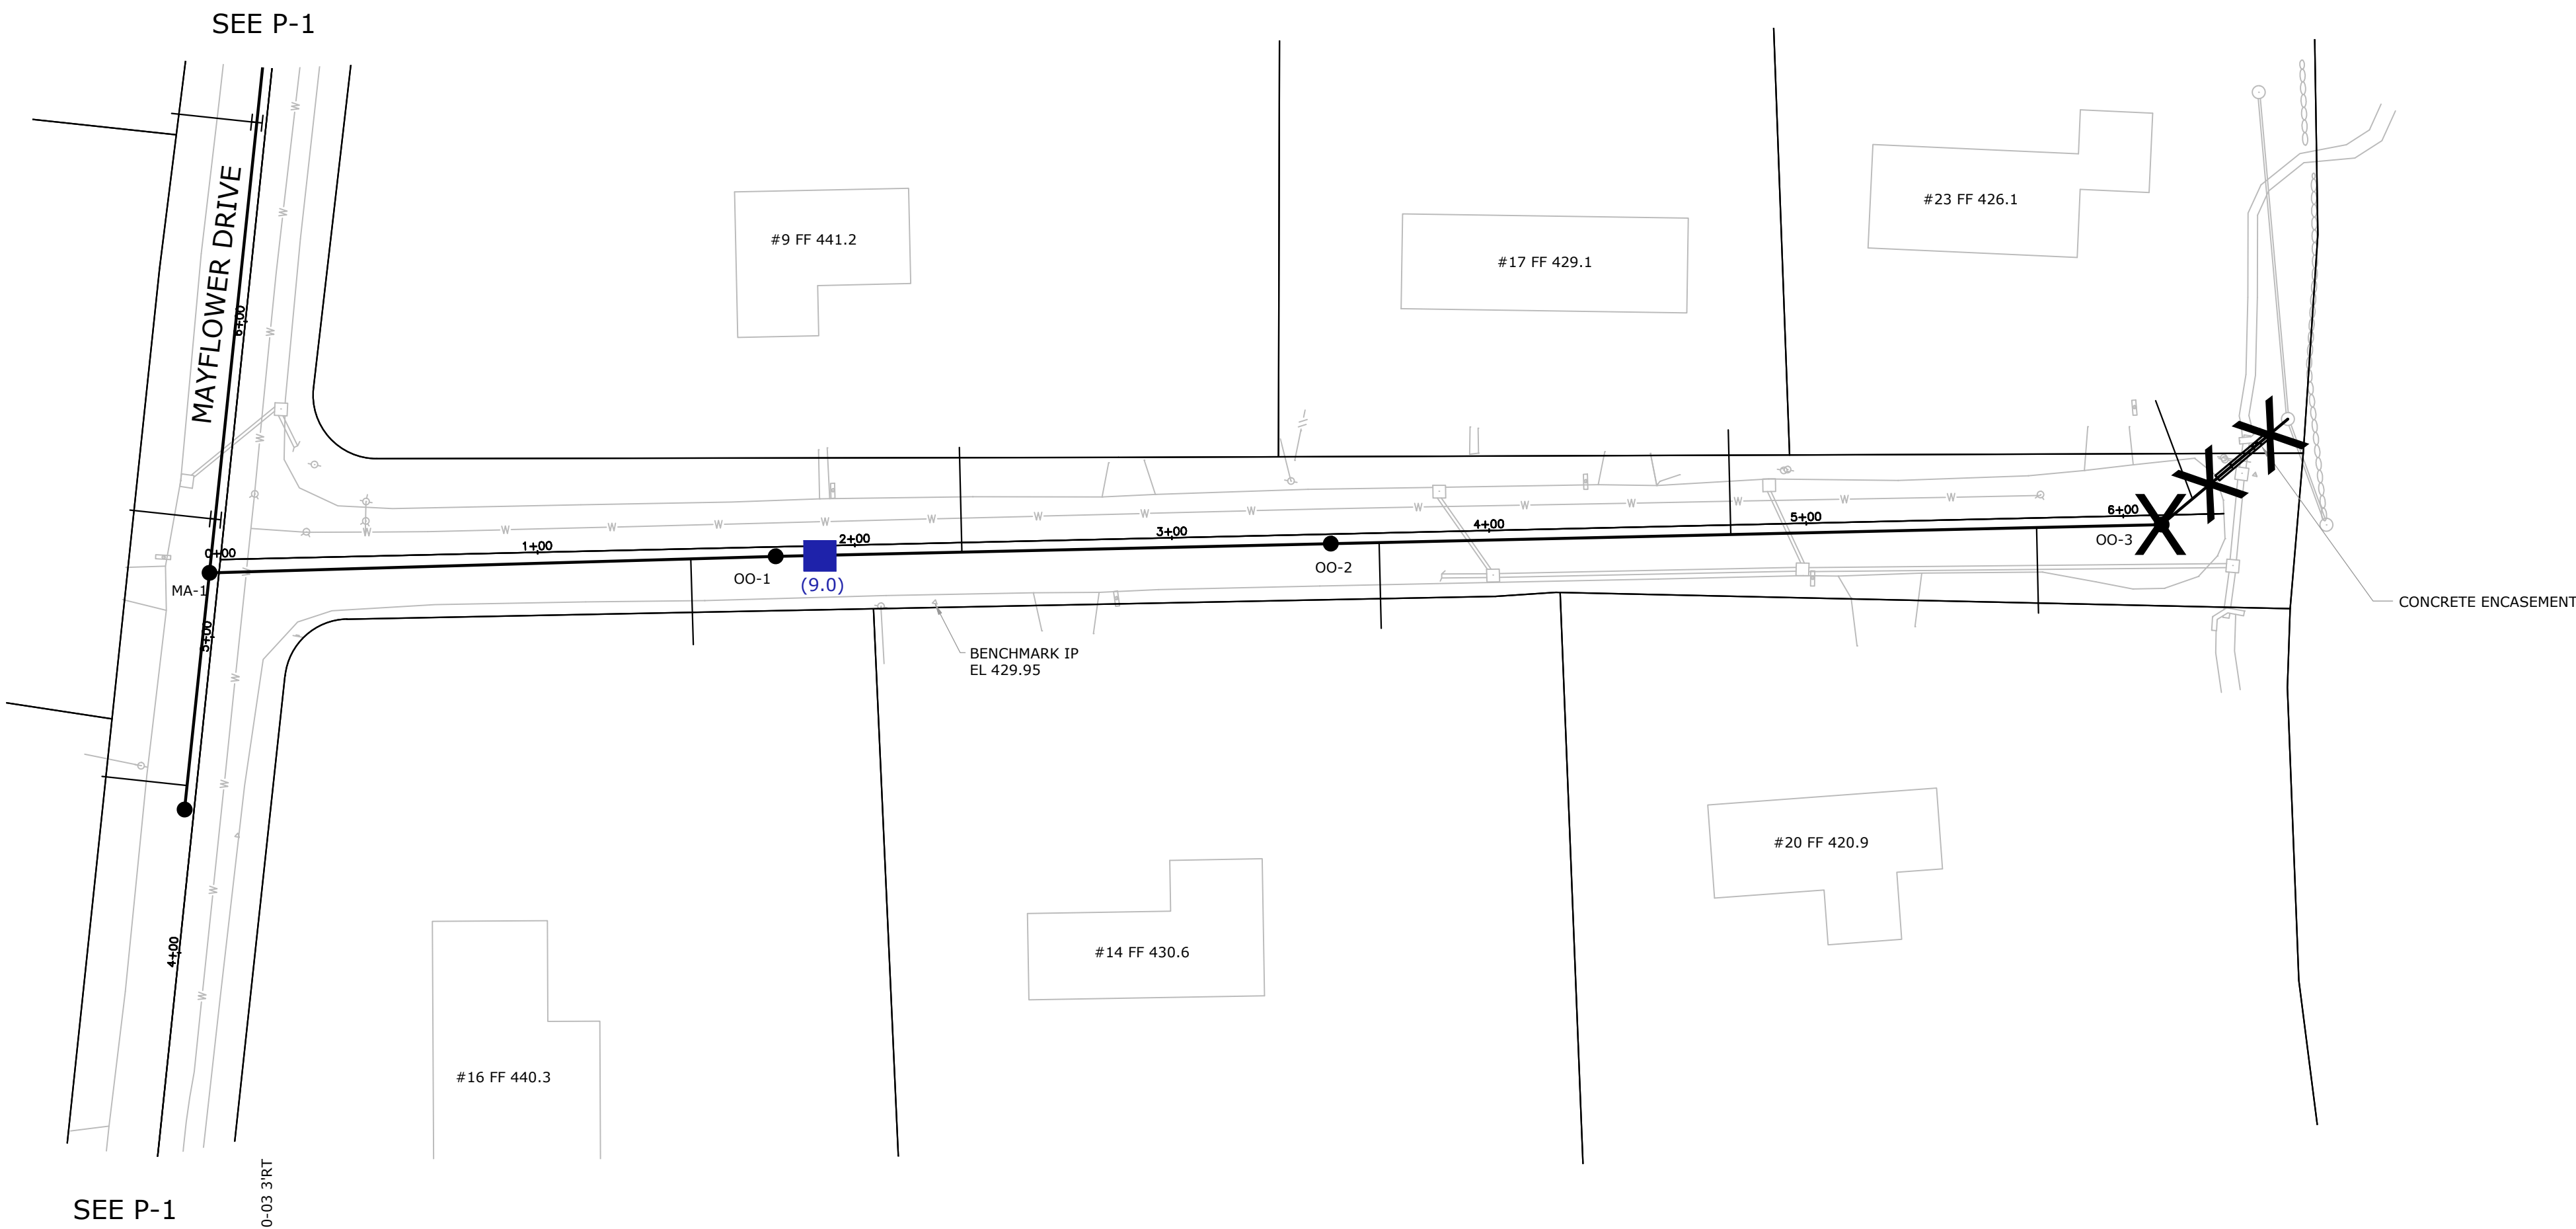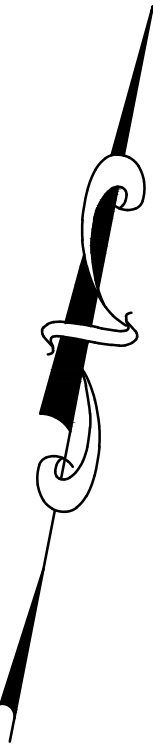

LEGEND:

- (XX.X) - POINT REPAIR (DEPTH)
- (XX.X) - CHIMNEY REPLACEMENT (DEPTH)

NOTES:


- ALL PROPOSED IMPROVEMENT LOCATIONS WILL BE MARKED IN THE FIELD BY THE TOWN OF TRUMBULL OR ITS DESIGNATED CONSTRUCTION OBSERVER PRIOR TO CONSTRUCTION.
- THE CONTRACTOR IS RESPONSIBLE FOR NOTIFYING "CALL BEFORE YOU DIG" (811 OR 1-800-922-4455) AT LEAST TWO FULL WORKING DAYS IN ADVANCE OF THE EXCAVATION WORK TO LOCATE BURIED UTILITY PIPES AND CABLES.

BASE PLAN REFERENCES:

- TRUMBULL SANITARY SEWER PROJECT, PHASE 4, PART B, CONTRACT 3, JOG HILL AREA AS PREPARED BY SB GROUP FEBRUARY 1, 2004, REVISED 7-10-2006.
- TRUMBULL SANITARY SEWER PROJECT, PHASE 4, PART B, CONTRACT 3, JOG HILL AREA AS PROVIDED BY THE TOWN OF TRUMBULL ENGINEERING DEPARTMENT ON JULY 30, 2015

Tighe&Bond

www.tighebond.com
1000 Bridgeport Avenue
Suite 320
Shelton, CT 06484
(203) 712-1100

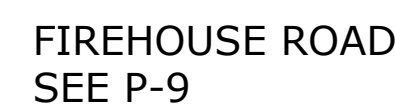

FIREHOUSE ROAD
SEE P-9

LEGEND:



- POINT REPAIR (DEPTH)



- CHIMNEY REPLACEMENT (DEPTH)

NOTES:

1. ALL PROPOSED IMPROVEMENT LOCATIONS WILL BE MARKED IN THE FIELD BY THE TOWN OF TRUMBULL OR ITS DESIGNATED CONSTRUCTION OBSERVER PRIOR TO CONSTRUCTION.
2. THE CONTRACTOR IS RESPONSIBLE FOR NOTIFYING "CALL BEFORE YOU DIG" (811 OR 1-800-922-4455) AT LEAST TWO FULL WORKING DAYS IN ADVANCE OF THE EXCAVATION WORK TO LOCATE BURIED UTILITY PIPES AND CABLES.


BASE PLAN REFERENCES:

1. TRUMBULL SANITARY SEWER PROJECT, PHASE 4, PART B, CONTRACT 3, JOG HILL AREA AS PREPARED BY SB GROUP FEBRUARY 1, 2004, REVISED 7-10-2006.
2. TRUMBULL SANITARY SEWER PROJECT, PHASE 4, PART B, CONTRACT 3, JOG HILL AREA AS PROVIDED BY THE TOWN OF TRUMBULL ENGINEERING DEPARTMENT ON JULY 30, 2015

www.tighebond.com
 100 Bridgeport Avenue
 Suite 320
 Shelton, CT 06484
 (203) 712-1100


TOWERVIEW DRIVE
SEE P-14

WAREHAM PLACE
SEE P-33

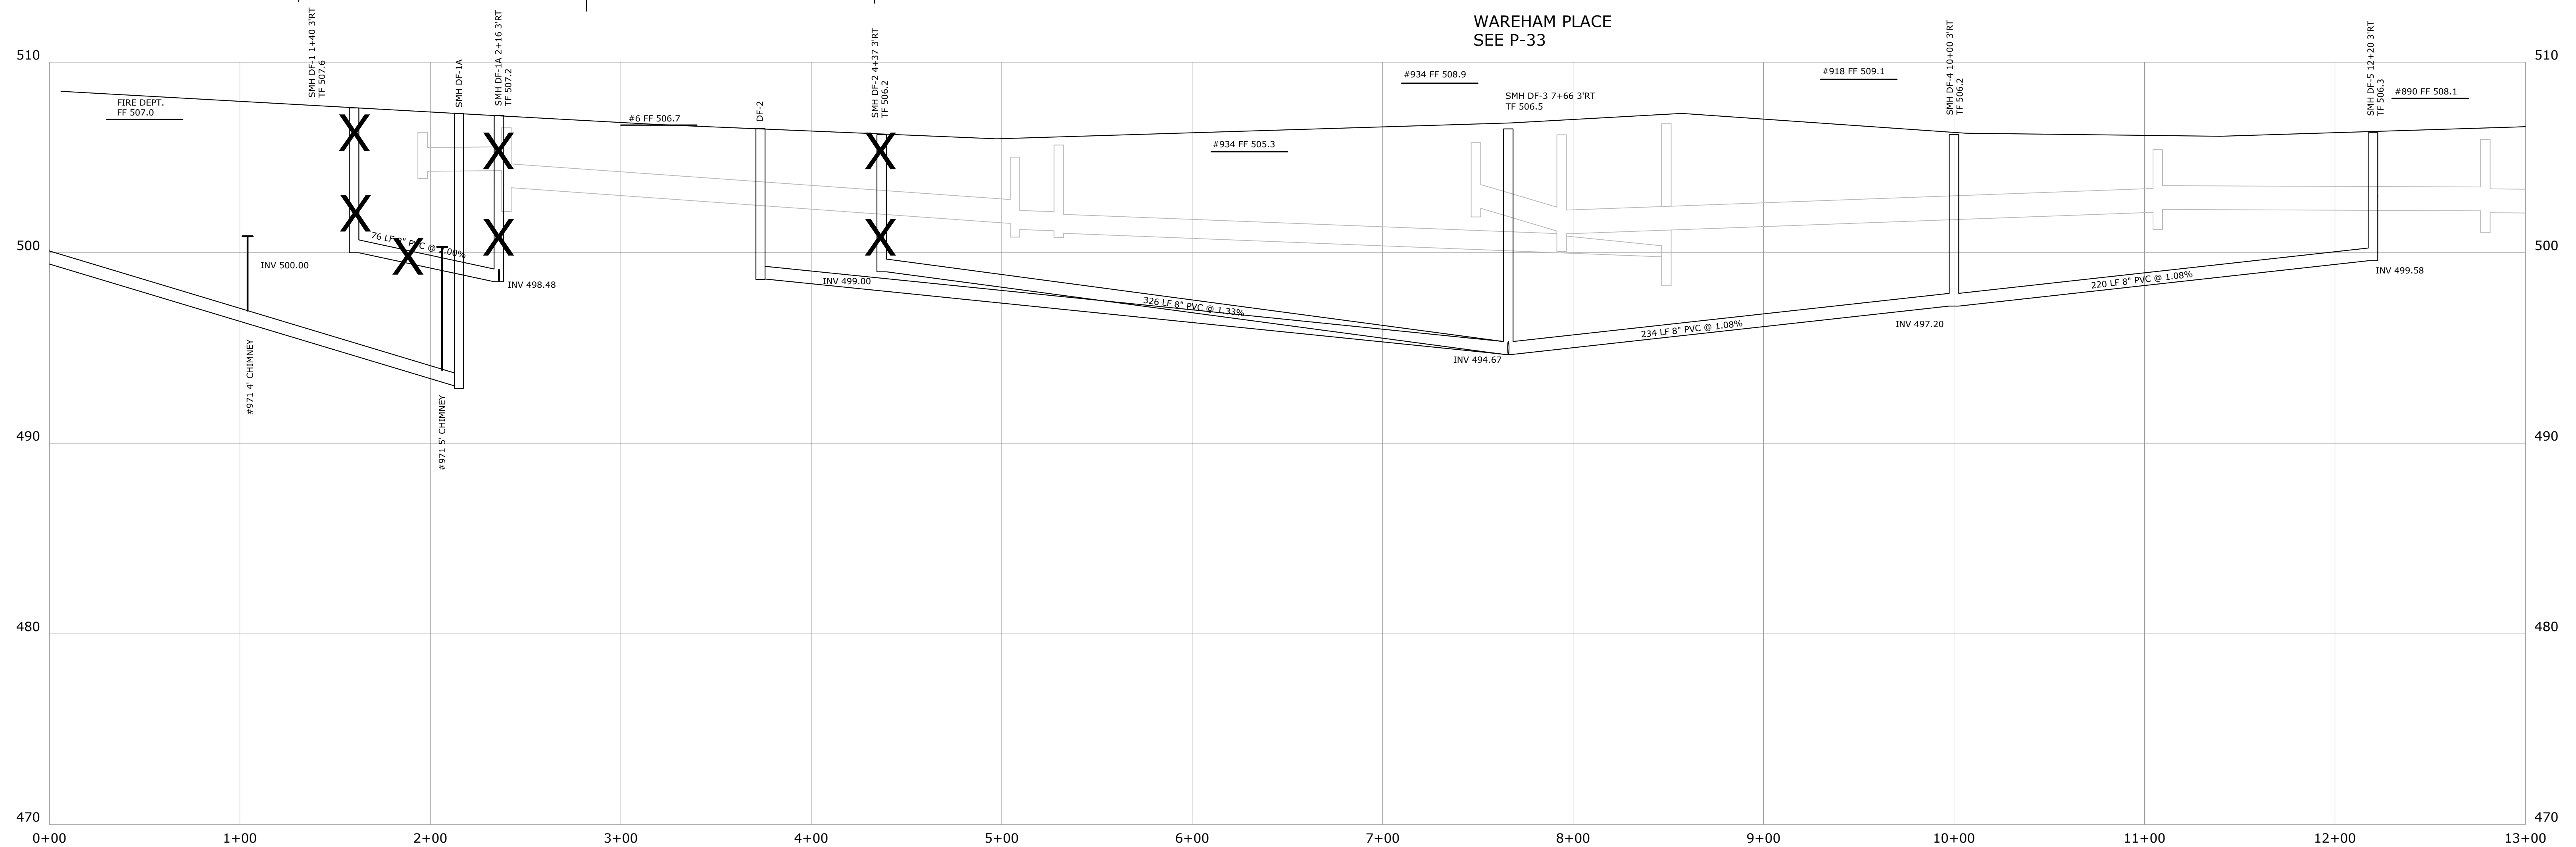

PROPOSED PLAN & PROFILE 0+00 - 13+00
DANIELS FARM ROAD


P-4

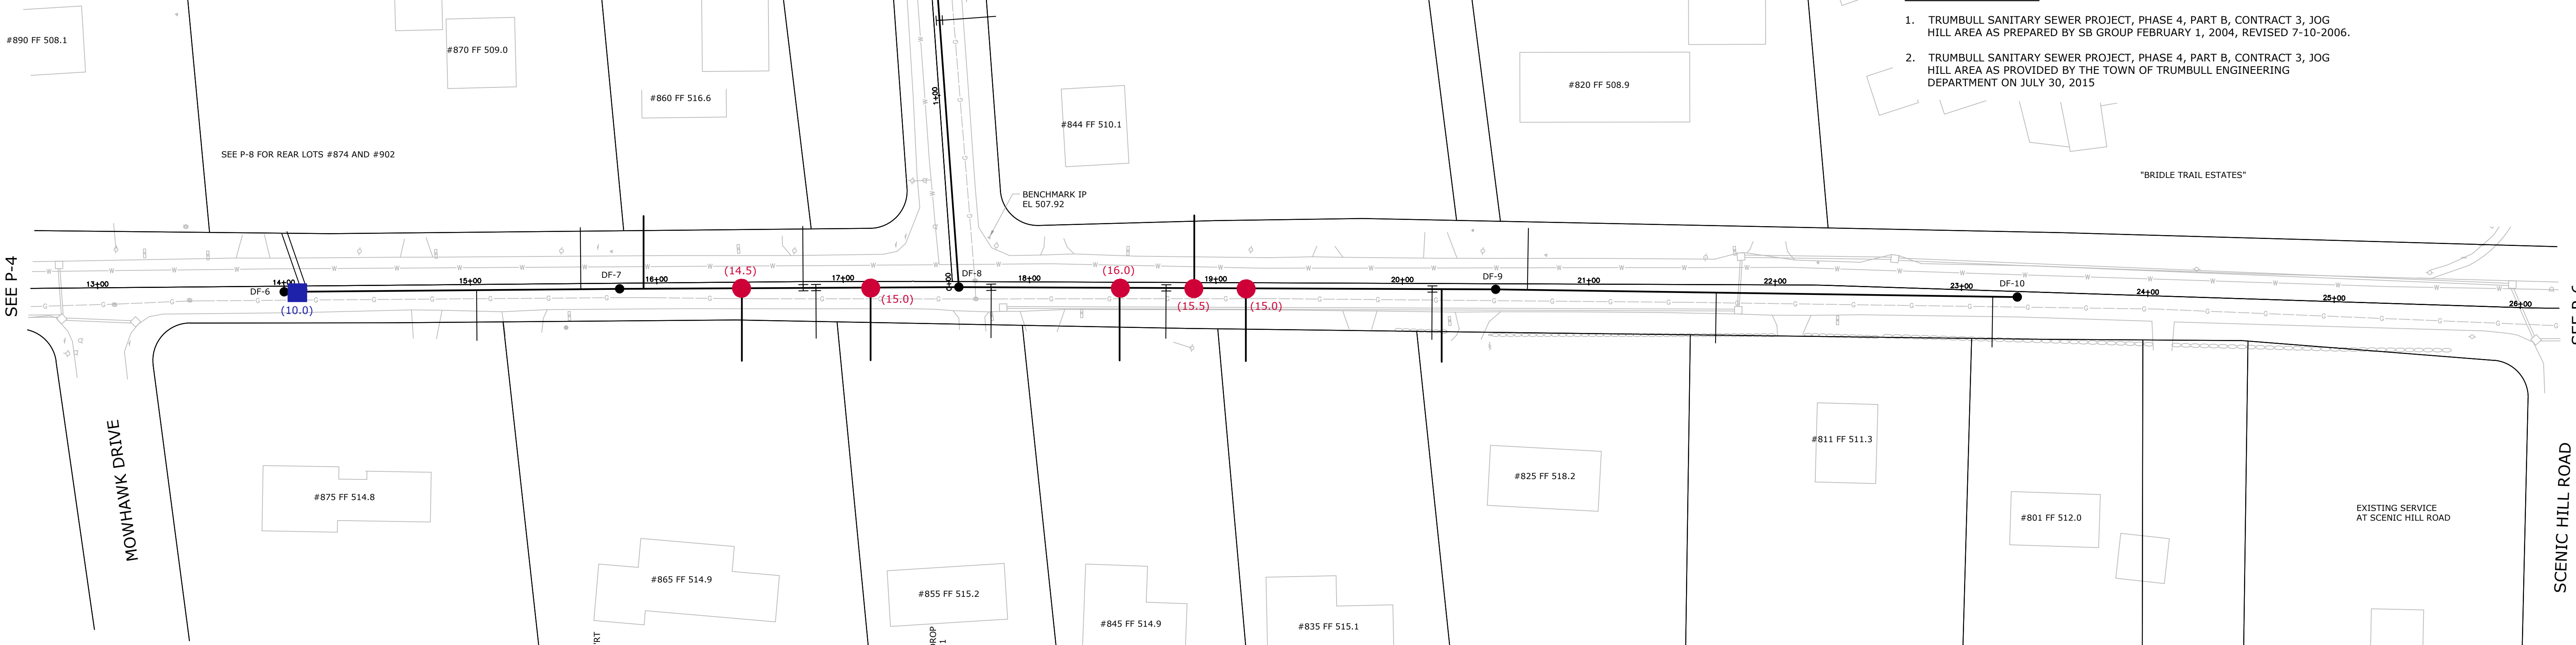

SEE P-4

—
—
—
—
—

SCENIC HILL ROAD

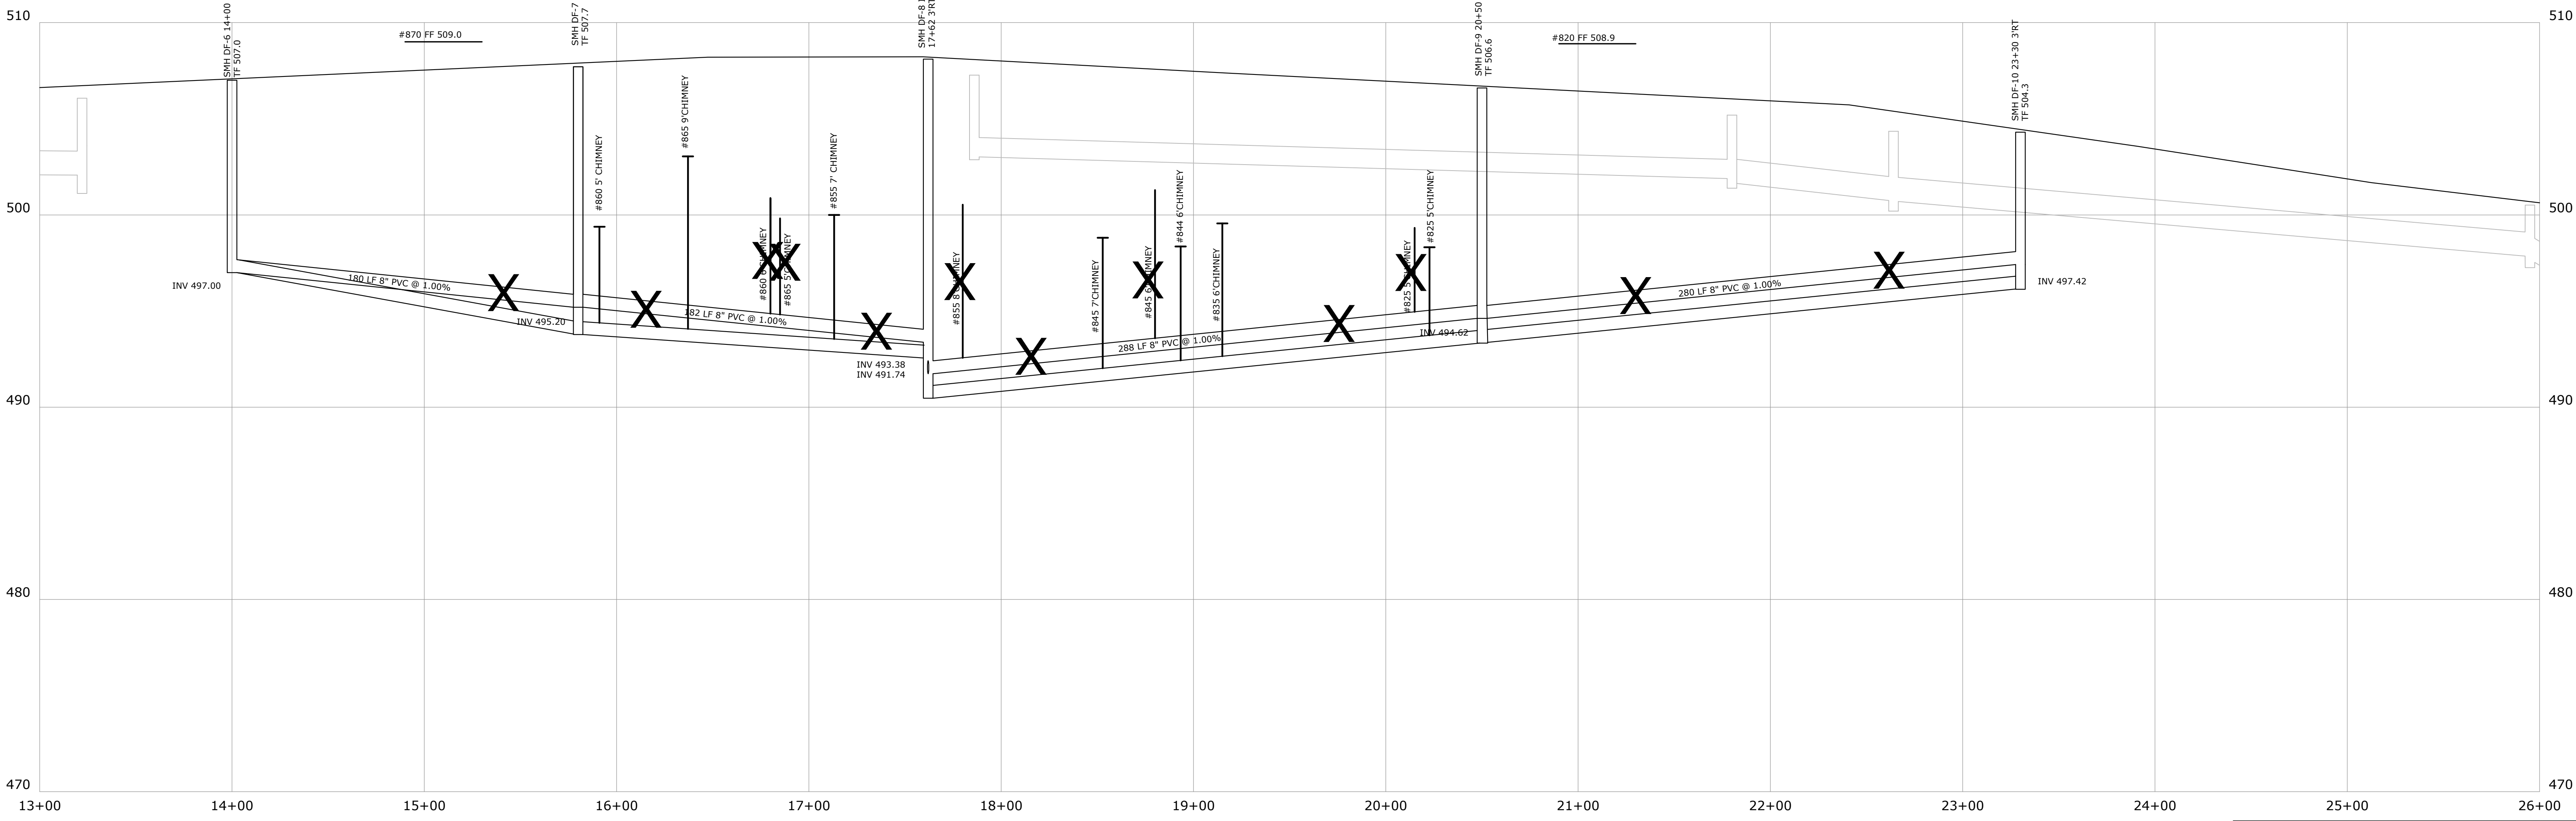


PROPOSED PLAN & PROFILE 13+00 - 26+00
DANIELS FARM ROAD

p.

Tighe & Bond: J:\T\T0204\Sewer Repair Bid Package\Drawings\Sheets\AB-DANIELS FARM ROAD.dwg

Tighe&Bond
www.tighebond.com
 1000 Bridgeport Avenue
 Suite 320
 Shelton, CT 06484
 (203) 712-1100

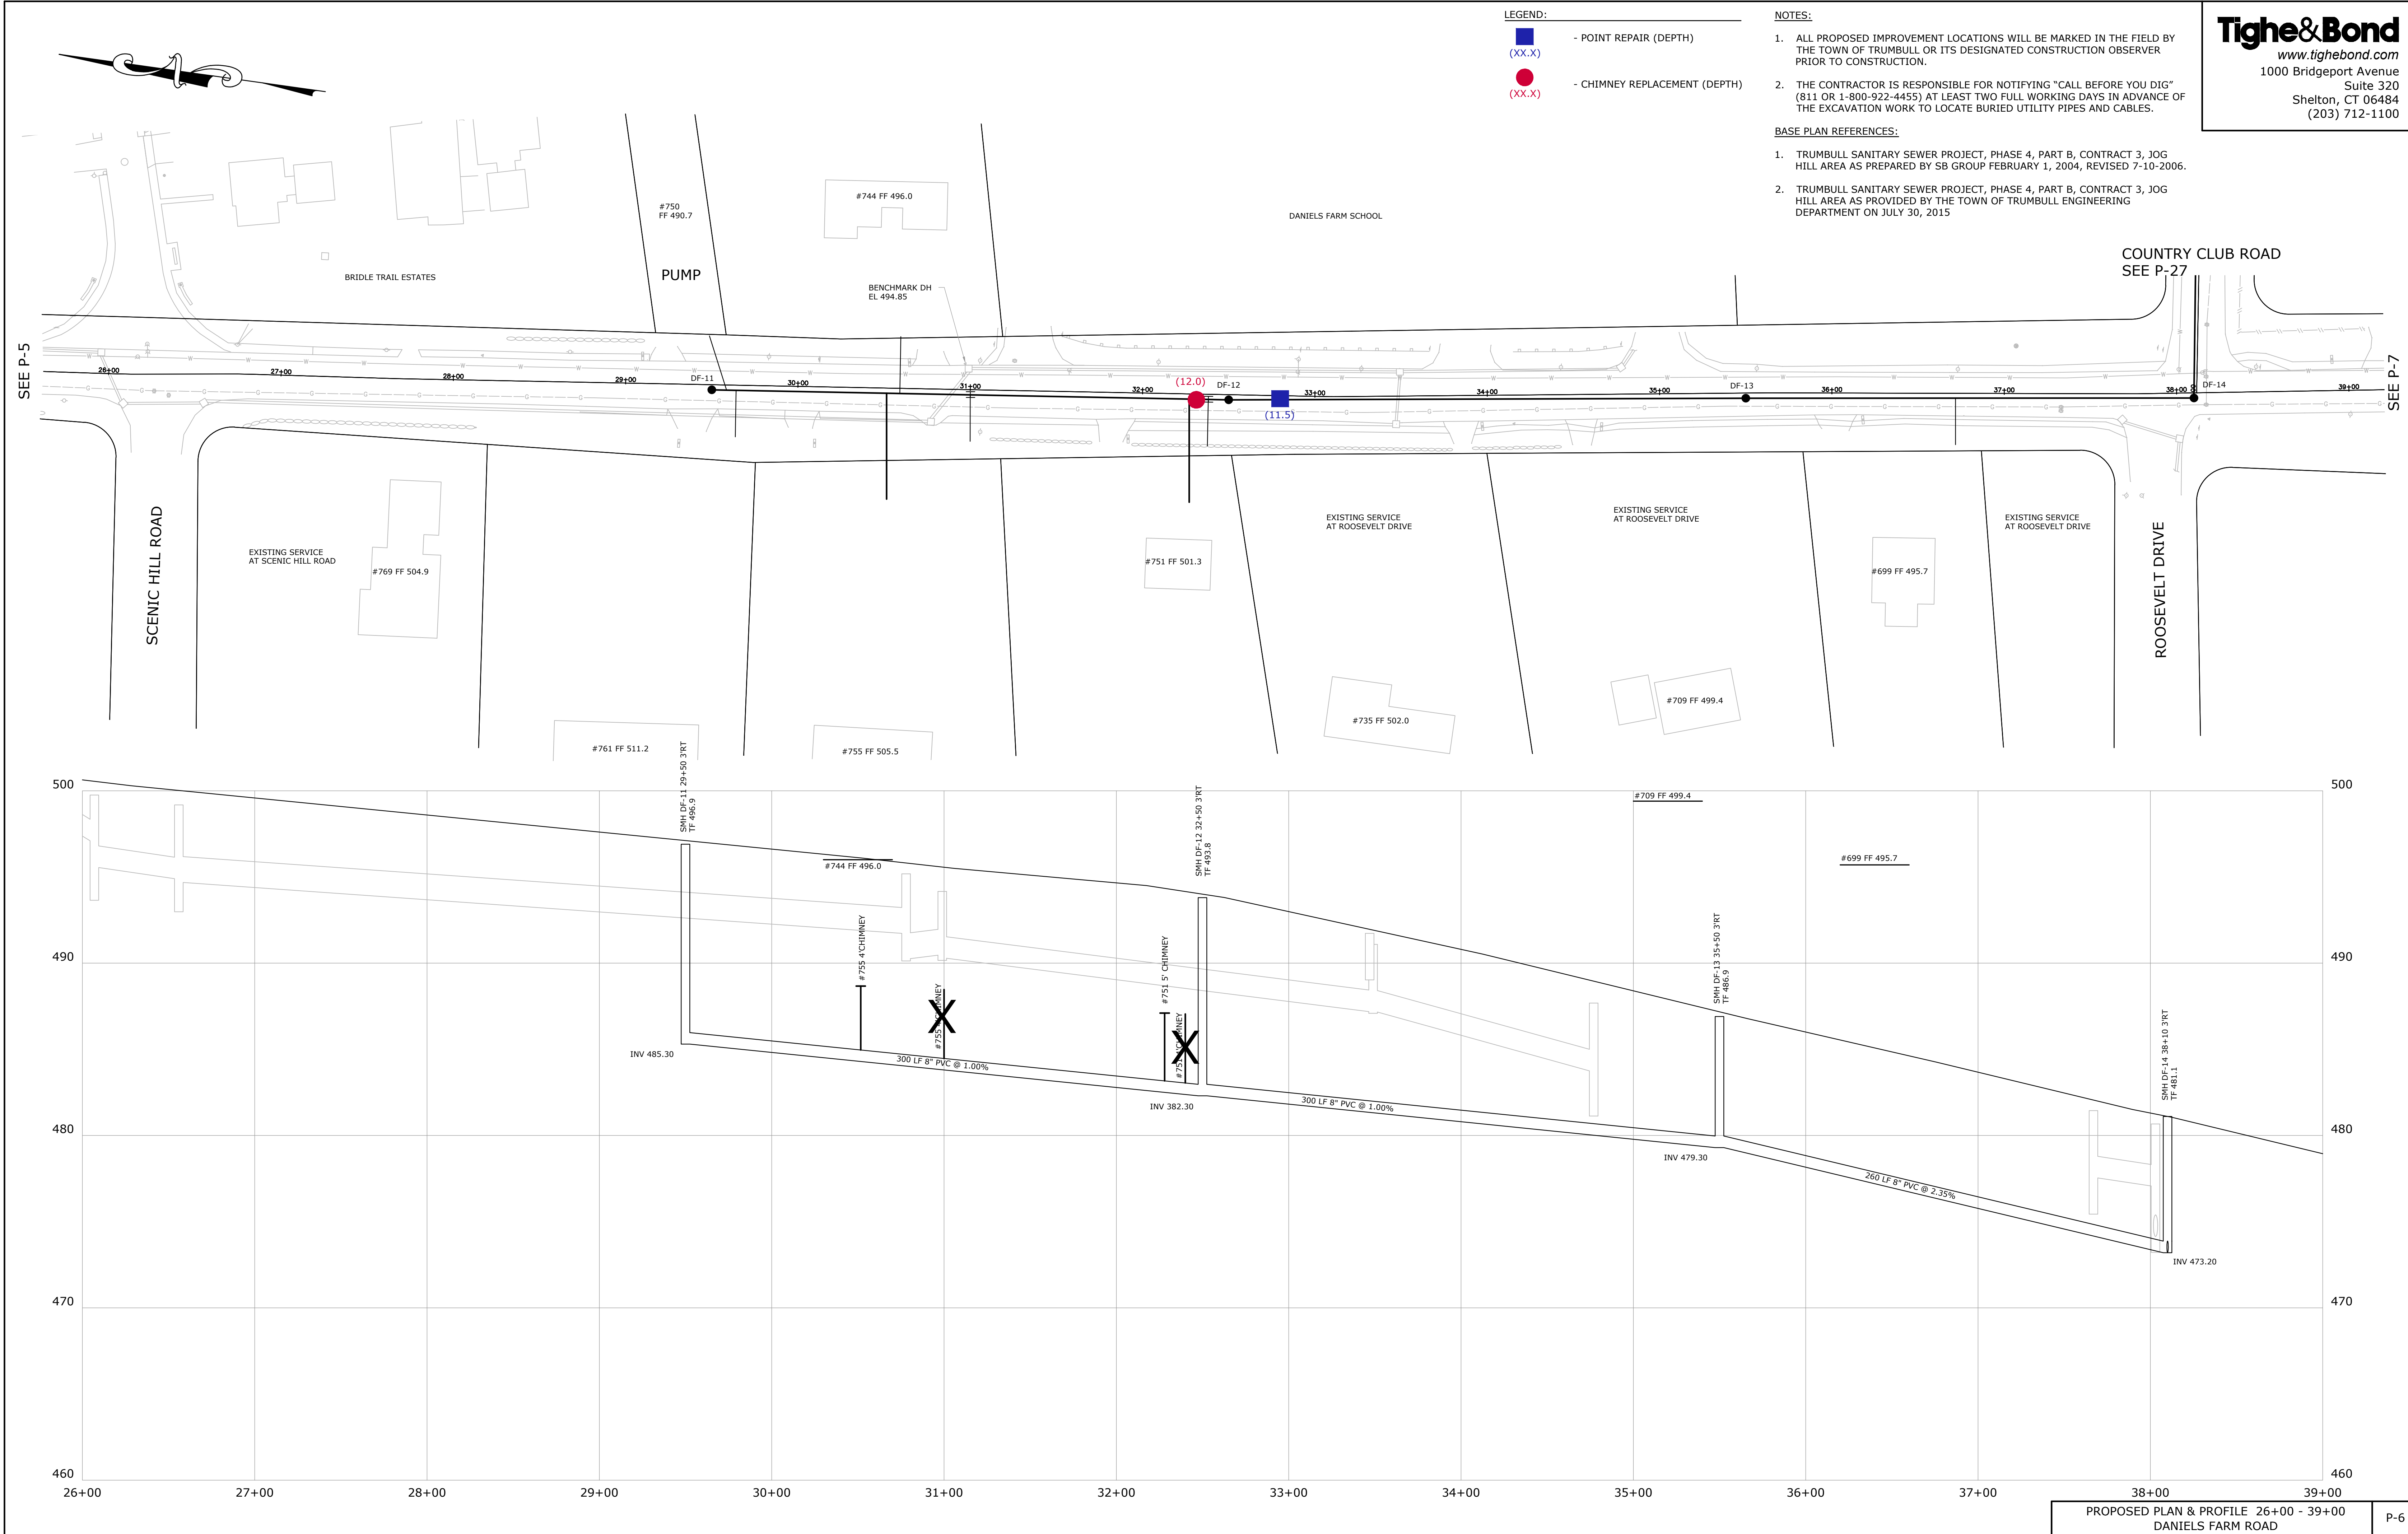

www.tighebond.com
00 Bridgeport Avenue
Suite 320
Shelton, CT 06484
(203) 712-1100

NOTES:

1. ALL PROPOSED IMPROVEMENT LOCATIONS WILL BE MARKED IN THE FIELD BY THE TOWN OF TRUMBULL OR ITS DESIGNATED CONSTRUCTION OBSERVER PRIOR TO CONSTRUCTION.
2. THE CONTRACTOR IS RESPONSIBLE FOR NOTIFYING "CALL BEFORE YOU DIG" (811 or 1-800-922-4455) AT LEAST TWO FULL WORKING DAYS IN ADVANCE OF THE EXCAVATION WORK TO LOCATE BURIED UTILITY PIPES AND CABLES.

BASE PLAN REFERENCES:

1. TRUMBULL SANITARY SEWER PROJECT, PHASE 4, PART B, CONTRACT 3, JOG HILL AREA AS PREPARED BY SB GROUP FEBRUARY 1, 2004, REVISED 7-10-2006
2. TRUMBULL SANITARY SEWER PROJECT, PHASE 4, PART B, CONTRACT 3, JOG HILL AREA AS PROVIDED BY THE TOWN OF TRUMBULL ENGINEERING DEPARTMENT ON JULY 30, 2015

COUNTRY CLUB ROAD
SEE P-27

SEE P-5

SCENIC HILL ROAD

ROOSEVELT DRIVE

EXISTING SERVICE
AT SCENIC HILL ROAD

#769 FF 504.9

#761 FF 511.2

RT

#755 FF 505 5

#751 FF 501.3

#735 FF 502.0

#709 FF 499.

#699 FF 495.7

AT ROOSEVELT DRIVE

500

490

480

470

460

500

490

480

470

460

PROPOSED PLAN & PROFILE 26+00 - 39+00

DANIELS FARM ROAD

P-6

LEGEND:



- (XX.X) - POINT REPAIR (DEPTH)
- (XX.X) - CHIMNEY REPLACEMENT (DEPTH)

NOTES:

- ALL PROPOSED IMPROVEMENT LOCATIONS WILL BE MARKED IN THE FIELD BY THE TOWN OF TRUMBULL OR ITS DESIGNATED CONSTRUCTION OBSERVER PRIOR TO CONSTRUCTION.
- THE CONTRACTOR IS RESPONSIBLE FOR NOTIFYING "CALL BEFORE YOU DIG" (811 OR 1-800-922-4455) AT LEAST TWO FULL WORKING DAYS IN ADVANCE OF THE EXCAVATION WORK TO LOCATE BURIED UTILITY PIPES AND CABLES.

BASE PLAN REFERENCES:

- TRUMBULL SANITARY SEWER PROJECT, PHASE 4, PART B, CONTRACT 3, JOG HILL AREA AS PREPARED BY SB GROUP FEBRUARY 1, 2004, REVISED 7-10-2006.
- TRUMBULL SANITARY SEWER PROJECT, PHASE 4, PART B, CONTRACT 3, JOG HILL AREA AS PROVIDED BY THE TOWN OF TRUMBULL ENGINEERING DEPARTMENT ON JULY 30, 2015

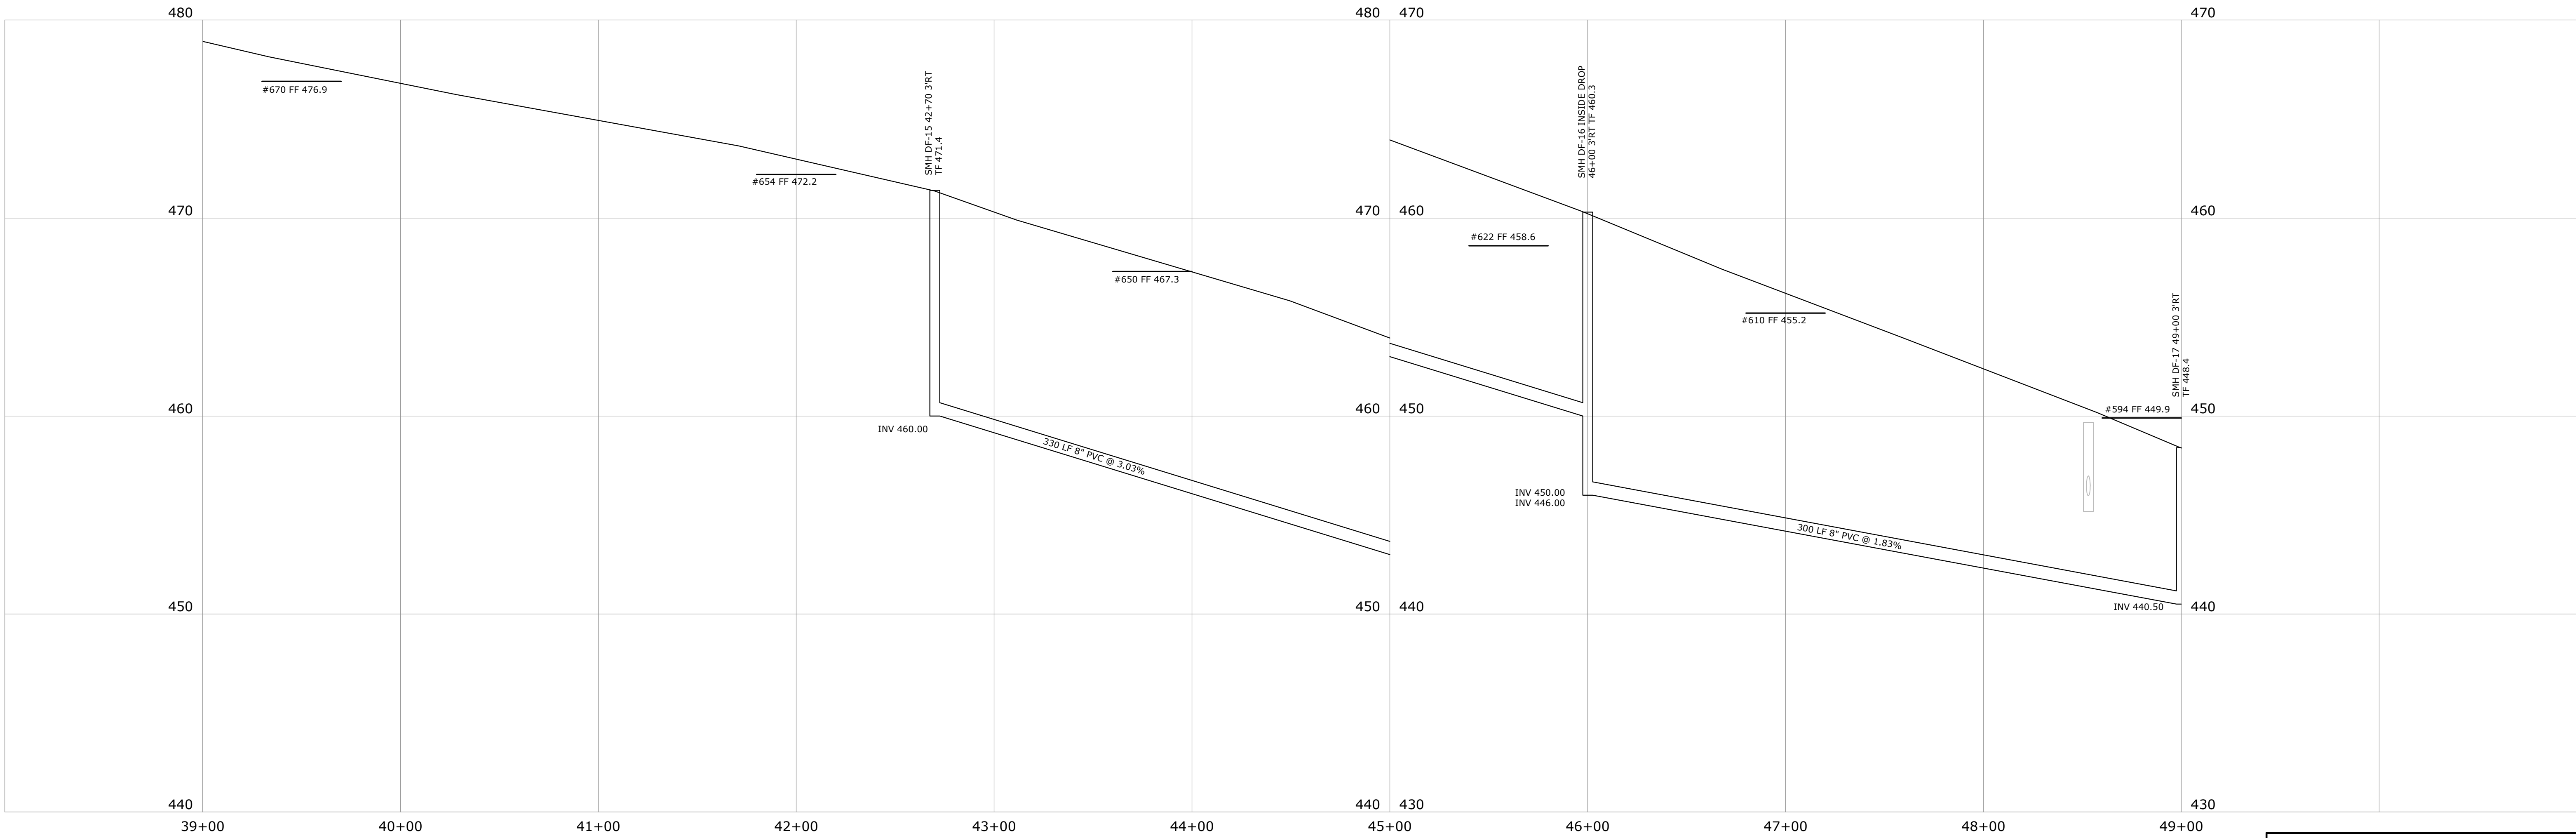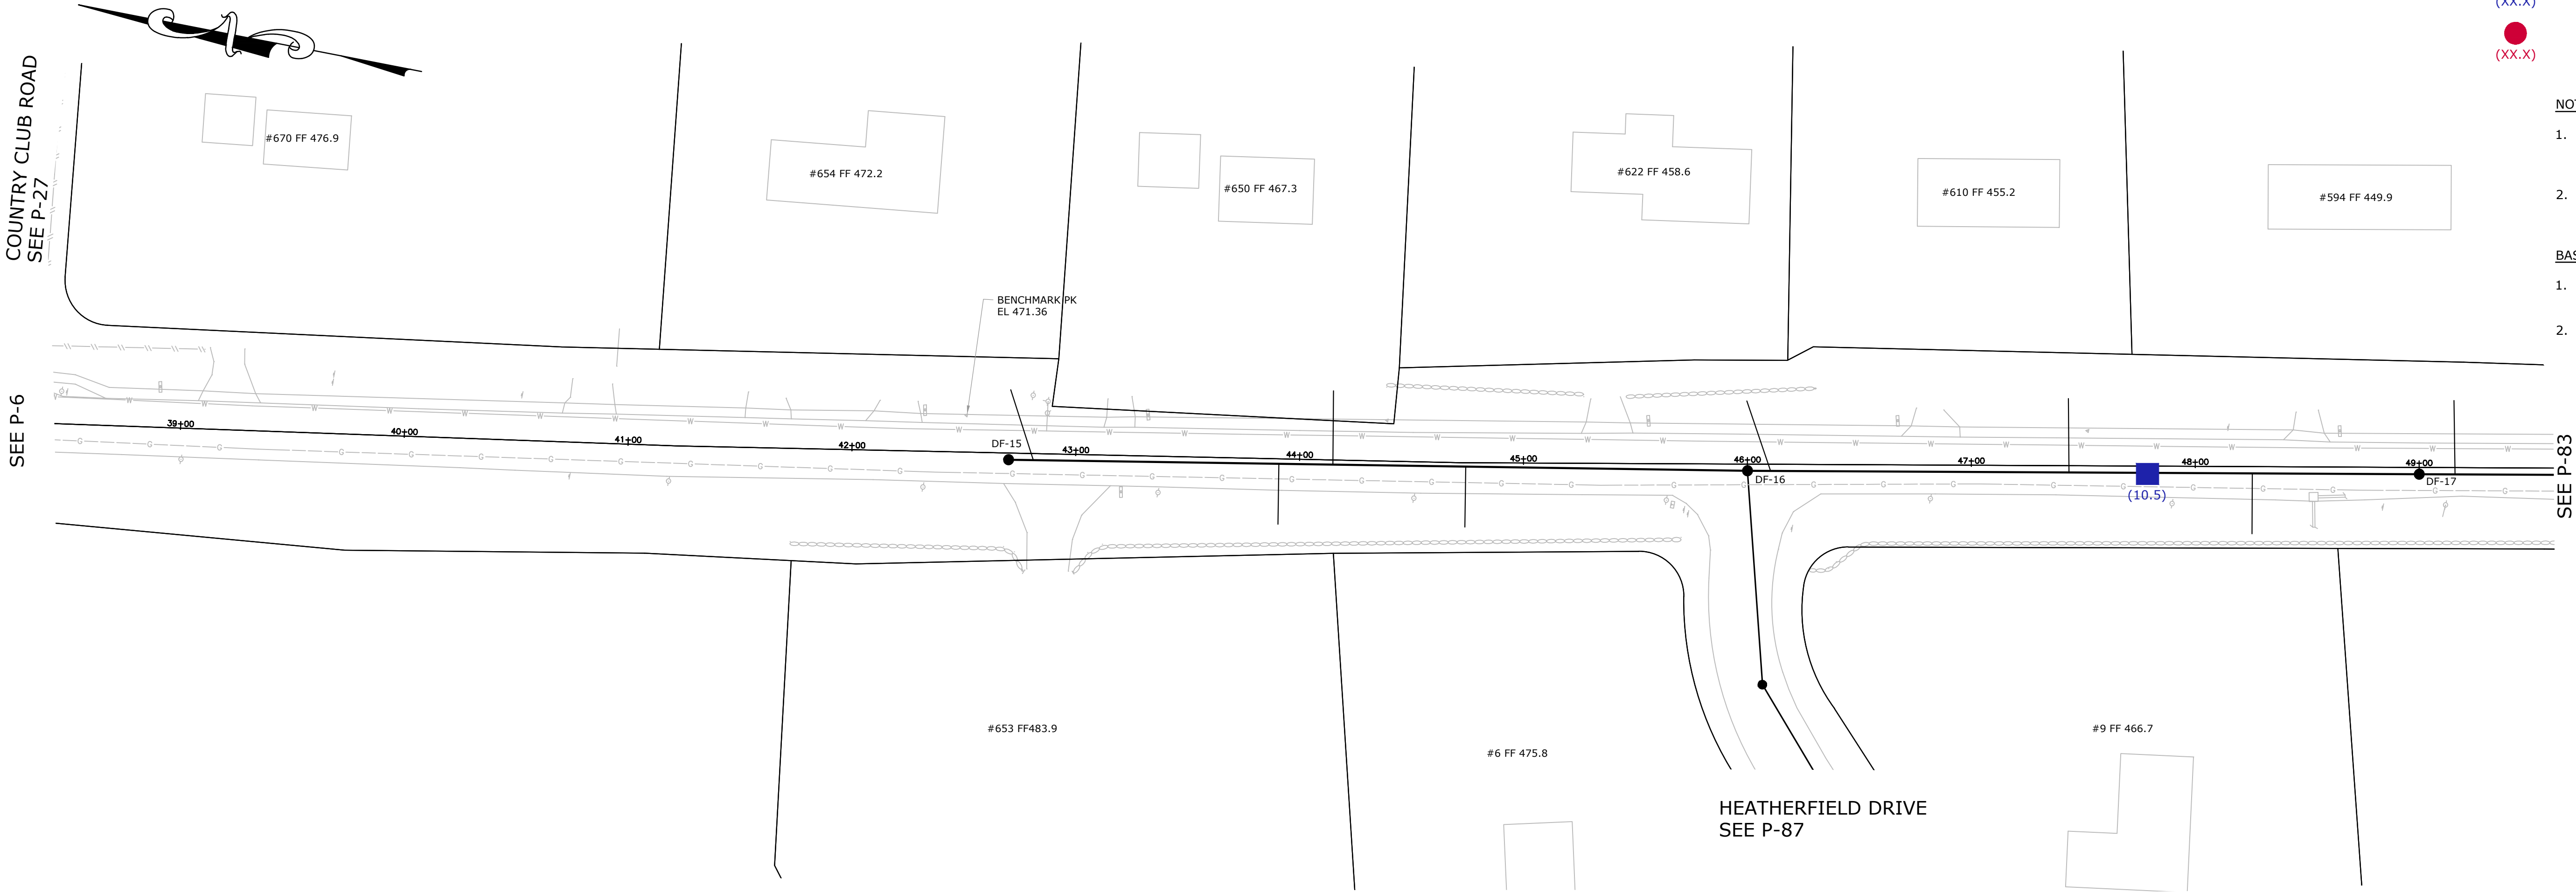

(XX.X)

- CHIMNEY REPLACEMENT (DEPTH)



1. ALL PROPOSED IMPROVEMENT LOCATIONS WILL BE MARKED IN THE FIELD BY THE TOWN OF TRUMBULL OR ITS DESIGNATED CONSTRUCTION OBSERVER PRIOR TO CONSTRUCTION.
2. THE CONTRACTOR IS RESPONSIBLE FOR NOTIFYING "CALL BEFORE YOU DIG" (811 or 1-800-922-4455) AT LEAST TWO FULL WORKING DAYS IN ADVANCE OF THE EXCAVATION WORK TO LOCATE BURIED UTILITY PIPES AND CABLES.


1. TRUMBULL SANITARY SEWER PROJECT, PHASE 4, PART B, CONTRACT 3, JOG HILL AREA AS PREPARED BY SB GROUP FEBRUARY 1, 2004, REVISED 7-10-2006.
2. TRUMBULL SANITARY SEWER PROJECT, PHASE 4, PART B, CONTRACT 3, JOG HILL AREA AS PROVIDED BY THE TOWN OF TRUMBULL ENGINEERING DEPARTMENT ON JULY 30, 2015



- LEGEND:
- (XX.X) - POINT REPAIR (DEPTH)
 - (XX.X) - CHIMNEY REPLACEMENT (DEPTH)

- NOTES:
- ALL PROPOSED IMPROVEMENT LOCATIONS WILL BE MARKED IN THE FIELD BY THE TOWN OF TRUMBULL OR ITS DESIGNATED CONSTRUCTION OBSERVER PRIOR TO CONSTRUCTION.
 - THE CONTRACTOR IS RESPONSIBLE FOR NOTIFYING "CALL BEFORE YOU DIG" (811 OR 1-800-922-4455) AT LEAST TWO FULL WORKING DAYS IN ADVANCE OF THE EXCAVATION WORK TO LOCATE BURIED UTILITY PIPES AND CABLES.
- BASE PLAN REFERENCES:
- TRUMBULL SANITARY SEWER PROJECT, PHASE 4, PART B, CONTRACT 3, JOG HILL AREA AS PREPARED BY SB GROUP FEBRUARY 1, 2004, REVISED 7-10-2006.
 - TRUMBULL SANITARY SEWER PROJECT, PHASE 4, PART B, CONTRACT 3, JOG HILL AREA AS PROVIDED BY THE TOWN OF TRUMBULL ENGINEERING DEPARTMENT ON JULY 30, 2015

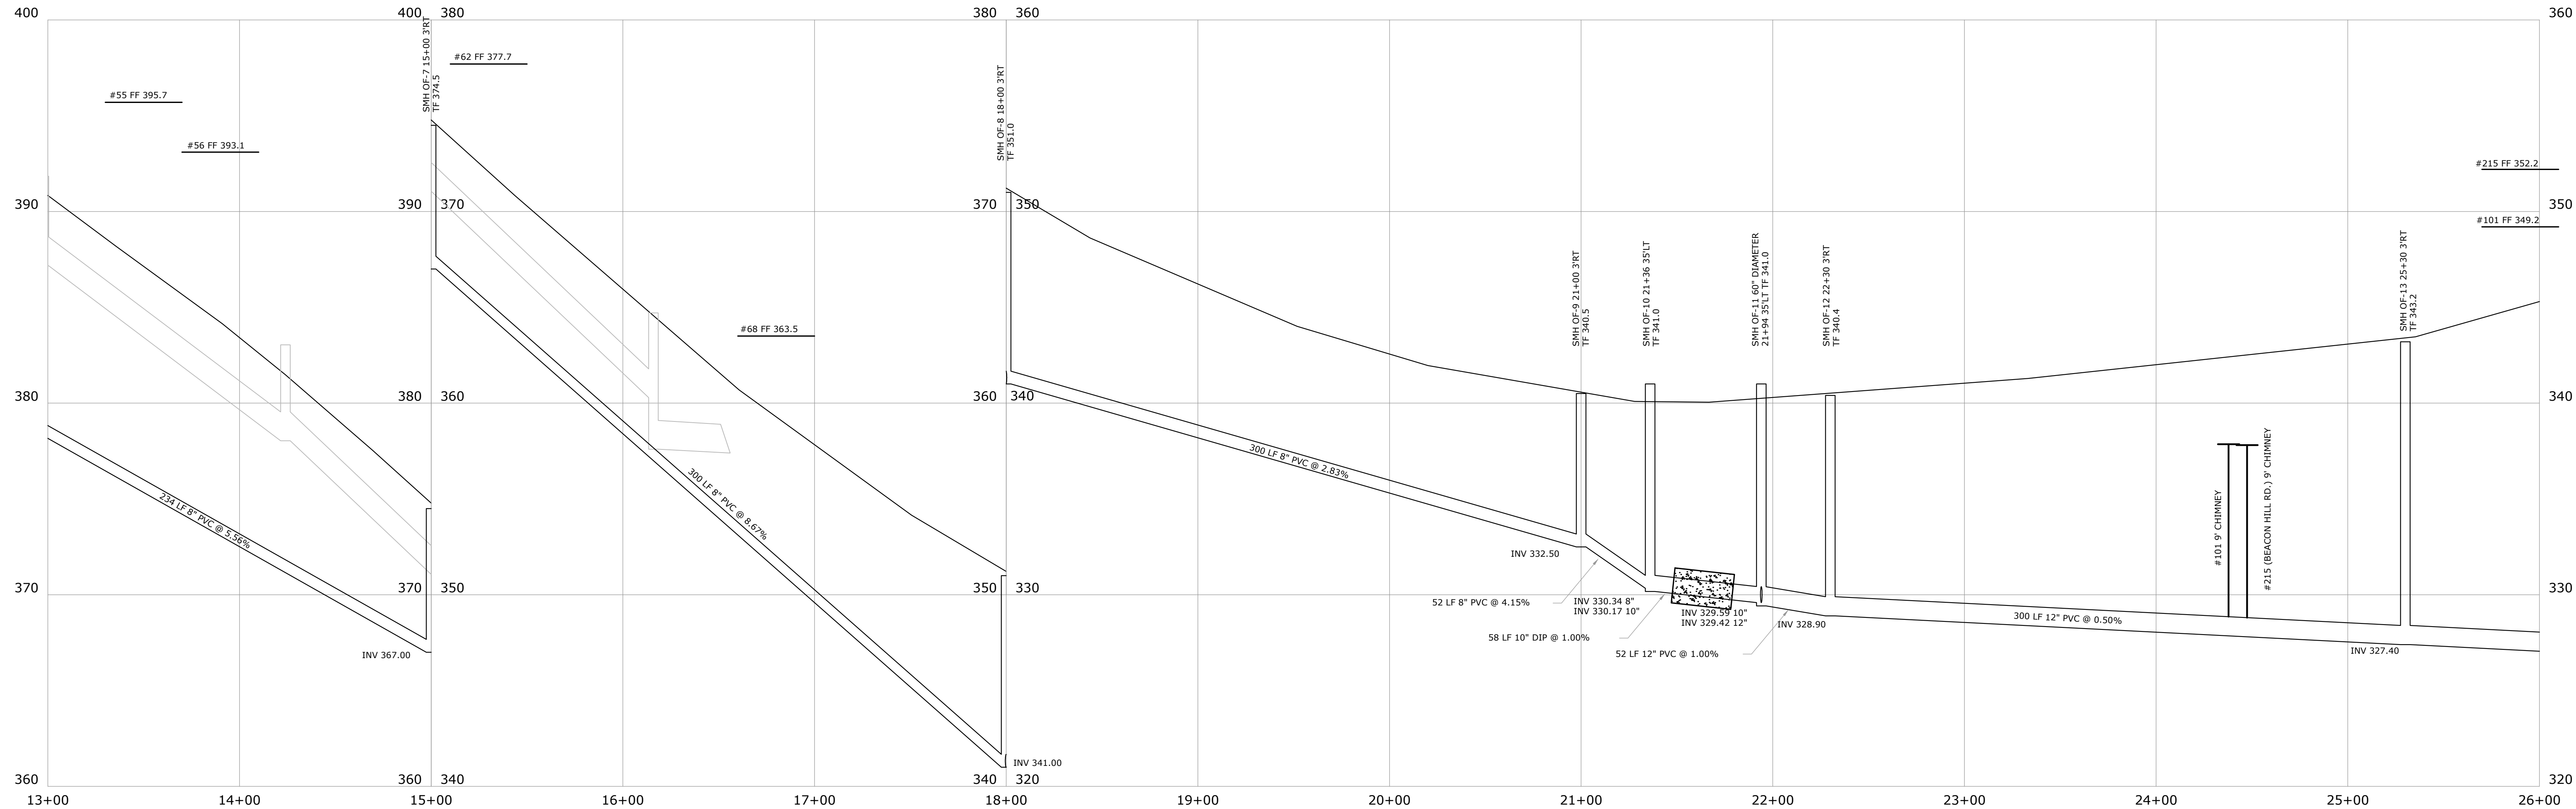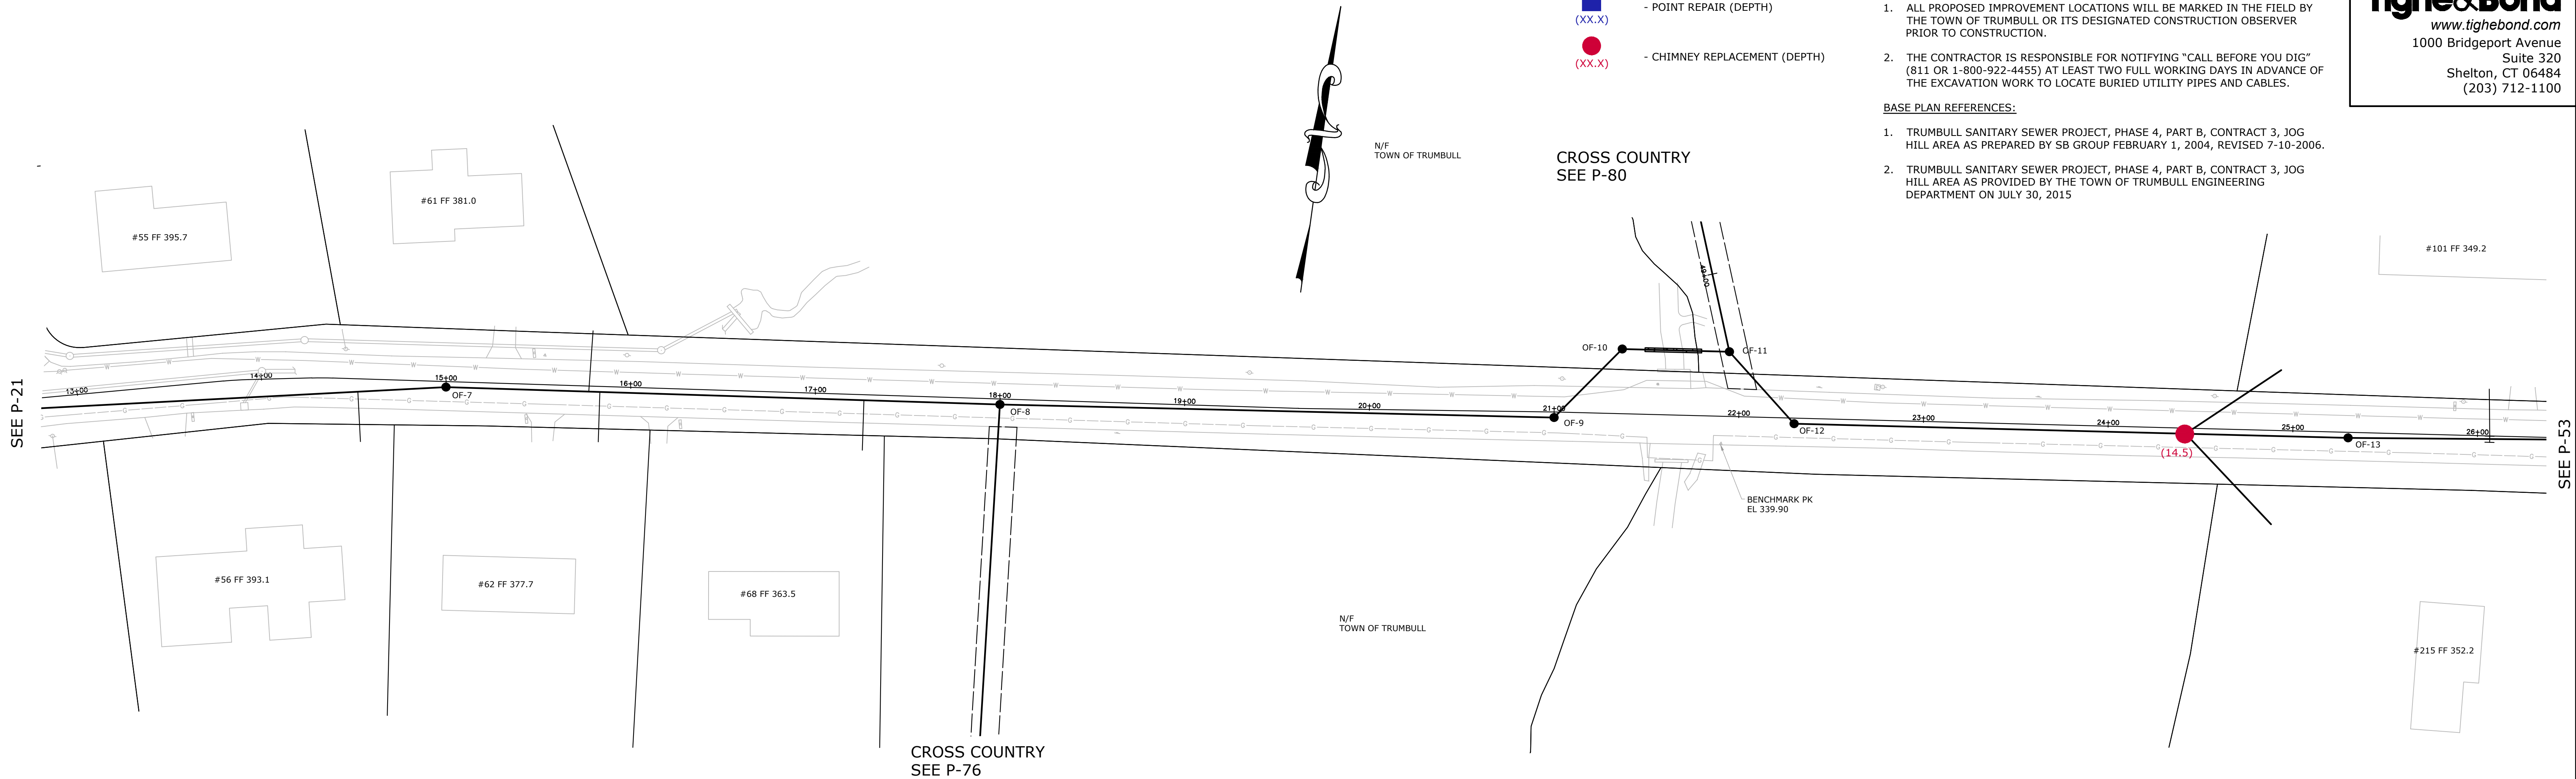


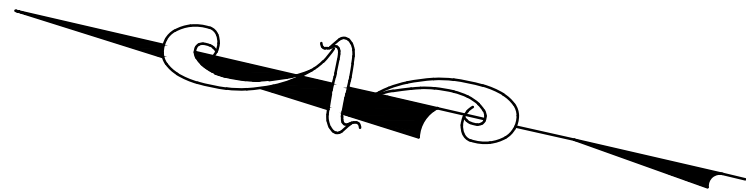

JOG HILL ROAD
SEE P-19

SEE P-22

SEE P-24

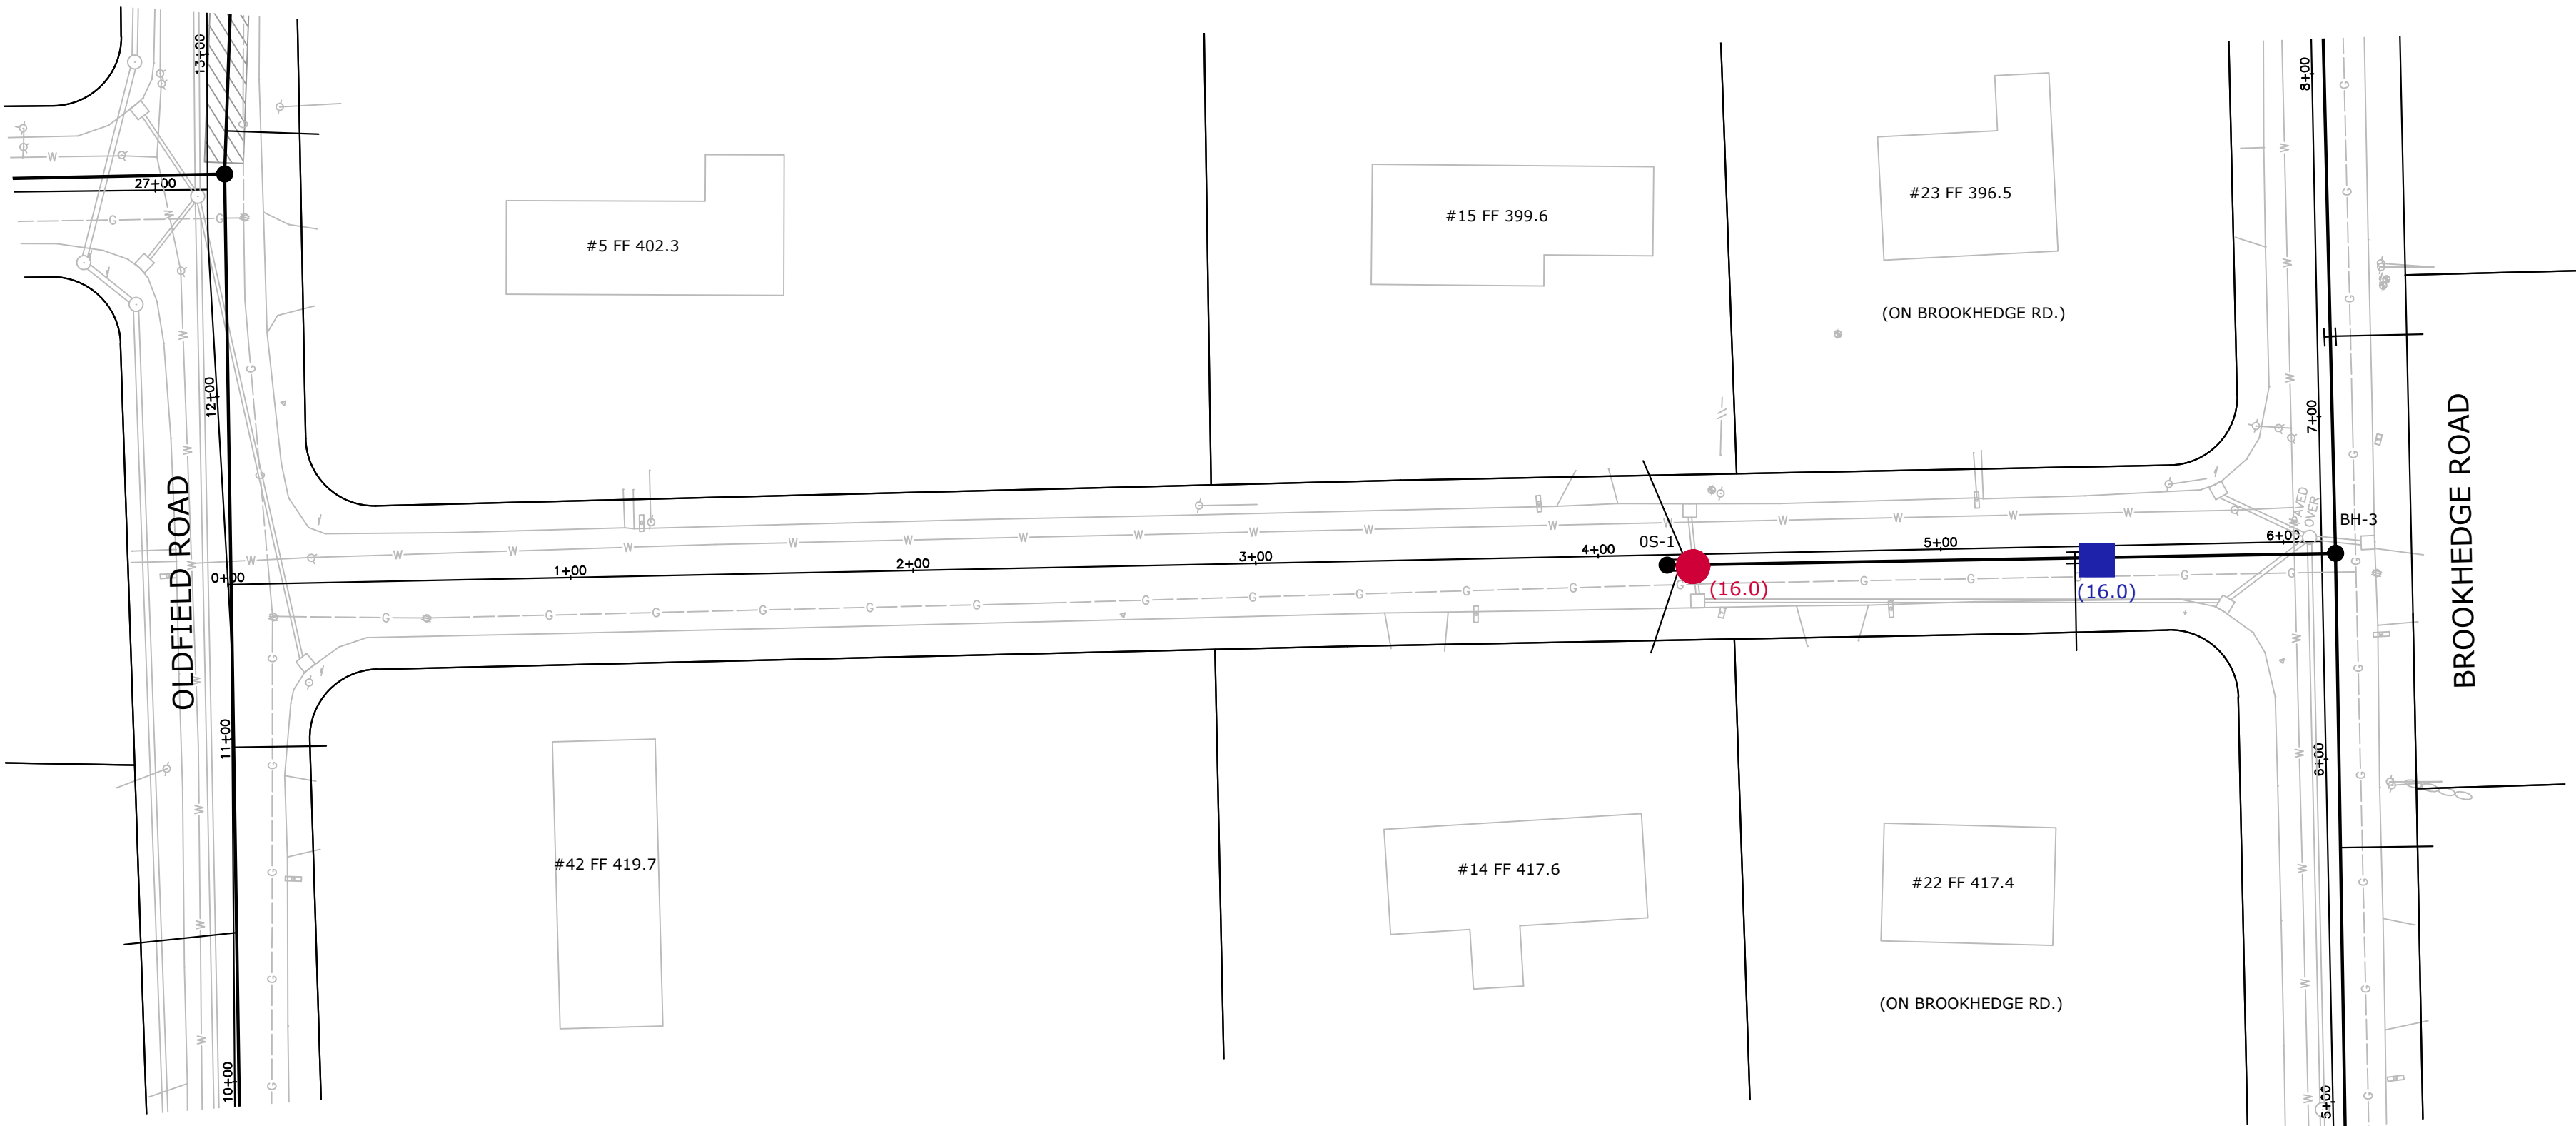

SEE P-21

SEE P-24

LEGEND:

- (XX.X) - POINT REPAIR (DEPTH)
- (XX.X) - CHIMNEY REPLACEMENT (DEPTH)

NOTES:


- ALL PROPOSED IMPROVEMENT LOCATIONS WILL BE MARKED IN THE FIELD BY THE TOWN OF TRUMBULL OR ITS DESIGNATED CONSTRUCTION OBSERVER PRIOR TO CONSTRUCTION.
- THE CONTRACTOR IS RESPONSIBLE FOR NOTIFYING "CALL BEFORE YOU DIG" (811 OR 1-800-922-4455) AT LEAST TWO FULL WORKING DAYS IN ADVANCE OF THE EXCAVATION WORK TO LOCATE BURIED UTILITY PIPES AND CABLES.

BASE PLAN REFERENCES:

- TRUMBULL SANITARY SEWER PROJECT, PHASE 4, PART B, CONTRACT 3, JOG HILL AREA AS PREPARED BY SB GROUP FEBRUARY 1, 2004, REVISED 7-10-2006.
- TRUMBULL SANITARY SEWER PROJECT, PHASE 4, PART B, CONTRACT 3, JOG HILL AREA AS PROVIDED BY THE TOWN OF TRUMBULL ENGINEERING DEPARTMENT ON JULY 30, 2015

Tighe&Bond

www.tighebond.com
1000 Bridgeport Avenue
Suite 320
Shelton, CT 06484
(203) 712-1100

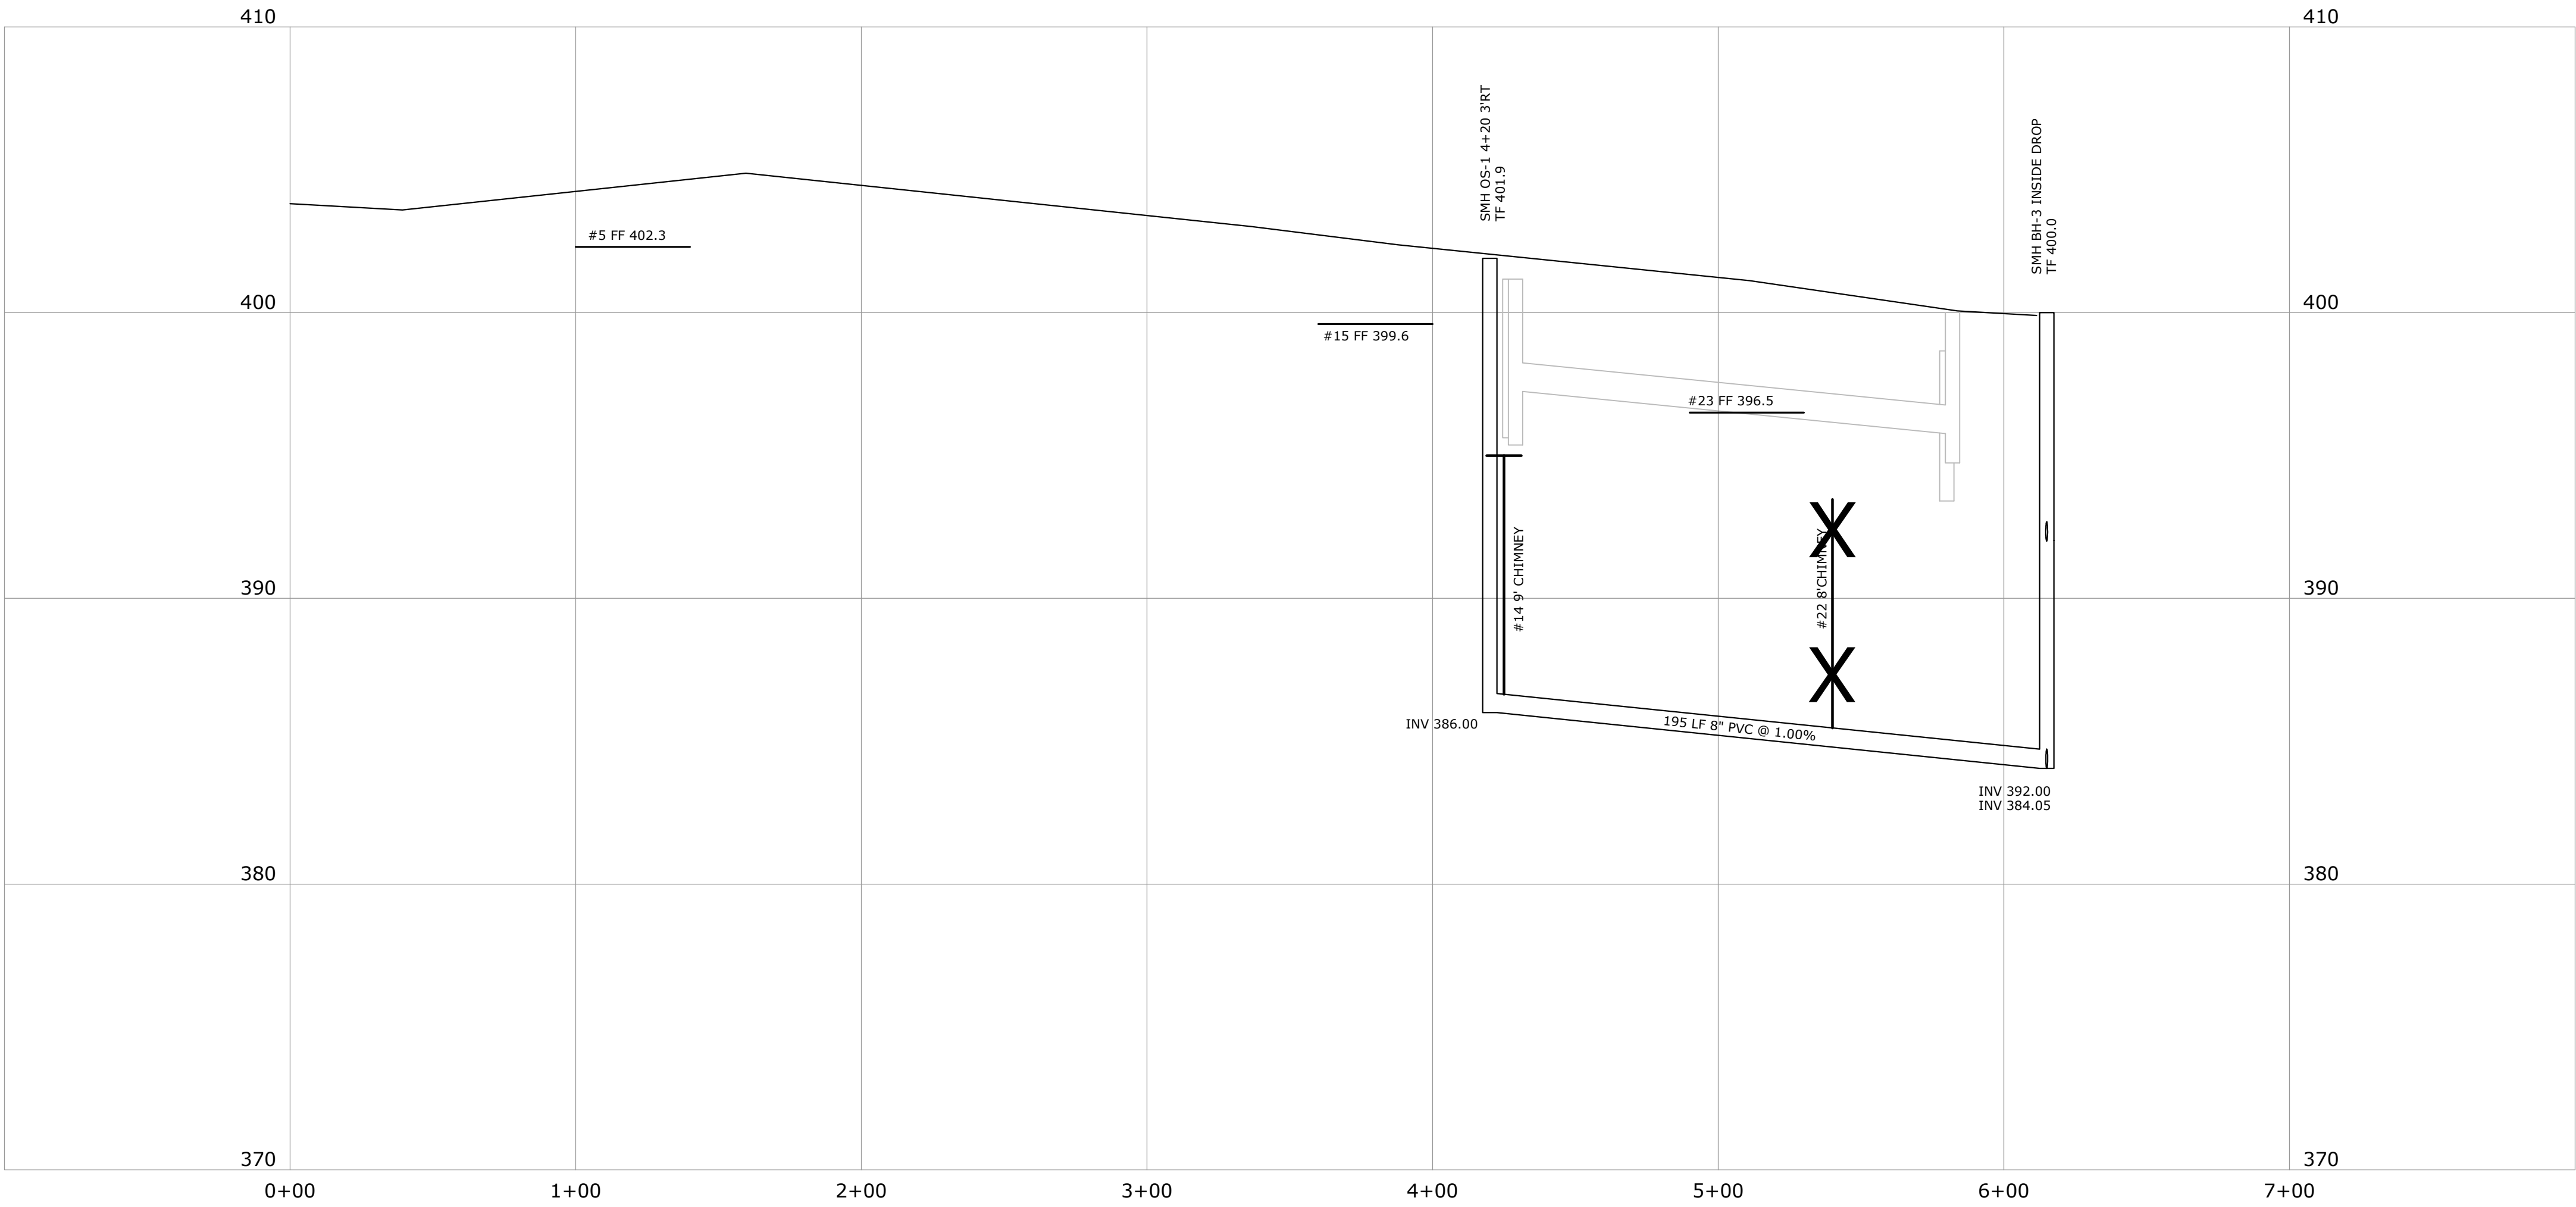

PROPOSED PLAN & PROFILE 0+00 - 7+00
OLD STREAM LANE

P-23

LEGEND:

(XX.X)

- POINT REPAIR (DEPTH)

(XX.X)

- CHIMNEY REPLACEMENT (DEPTH)



- NOTES:
- ALL PROPOSED IMPROVEMENT LOCATIONS WILL BE MARKED IN THE FIELD BY THE TOWN OF TRUMBULL OR ITS DESIGNATED CONSTRUCTION OBSERVER PRIOR TO CONSTRUCTION.
 - THE CONTRACTOR IS RESPONSIBLE FOR NOTIFYING "CALL BEFORE YOU DIG" (811 OR 1-800-922-4455) AT LEAST TWO FULL WORKING DAYS IN ADVANCE OF THE EXCAVATION WORK TO LOCATE BURIED UTILITY PIPES AND CABLES.

- BASE PLAN REFERENCES:
- TRUMBULL SANITARY SEWER PROJECT, PHASE 4, PART B, CONTRACT 3, JOG HILL AREA AS PREPARED BY SB GROUP FEBRUARY 1, 2004, REVISED 7-10-2006.
 - TRUMBULL SANITARY SEWER PROJECT, PHASE 4, PART B, CONTRACT 3, JOG HILL AREA AS PROVIDED BY THE TOWN OF TRUMBULL ENGINEERING DEPARTMENT ON JULY 30, 2015

OLD STREAM LANE
SEE P-23



CROSS COUNTRY
SEE P-76

BROOKSIDE DRIVE
SEE P-25

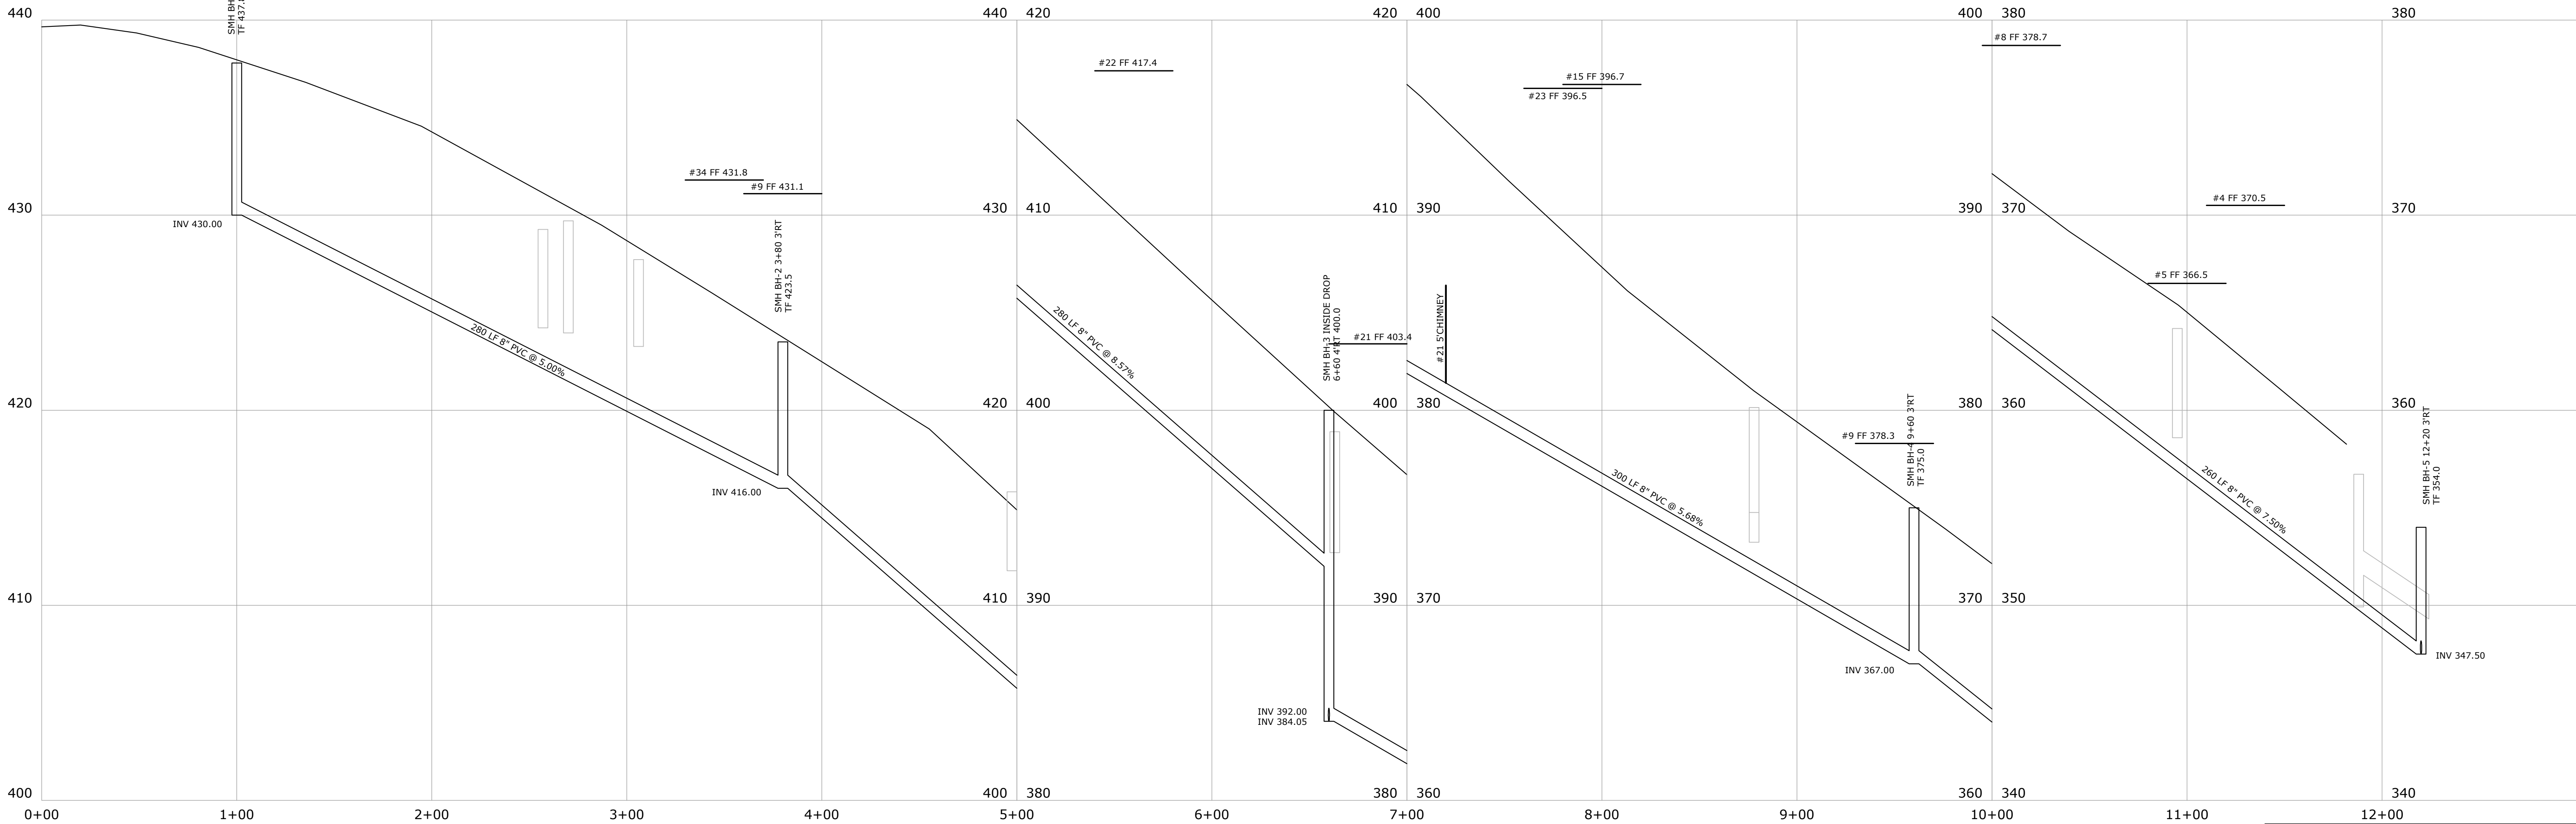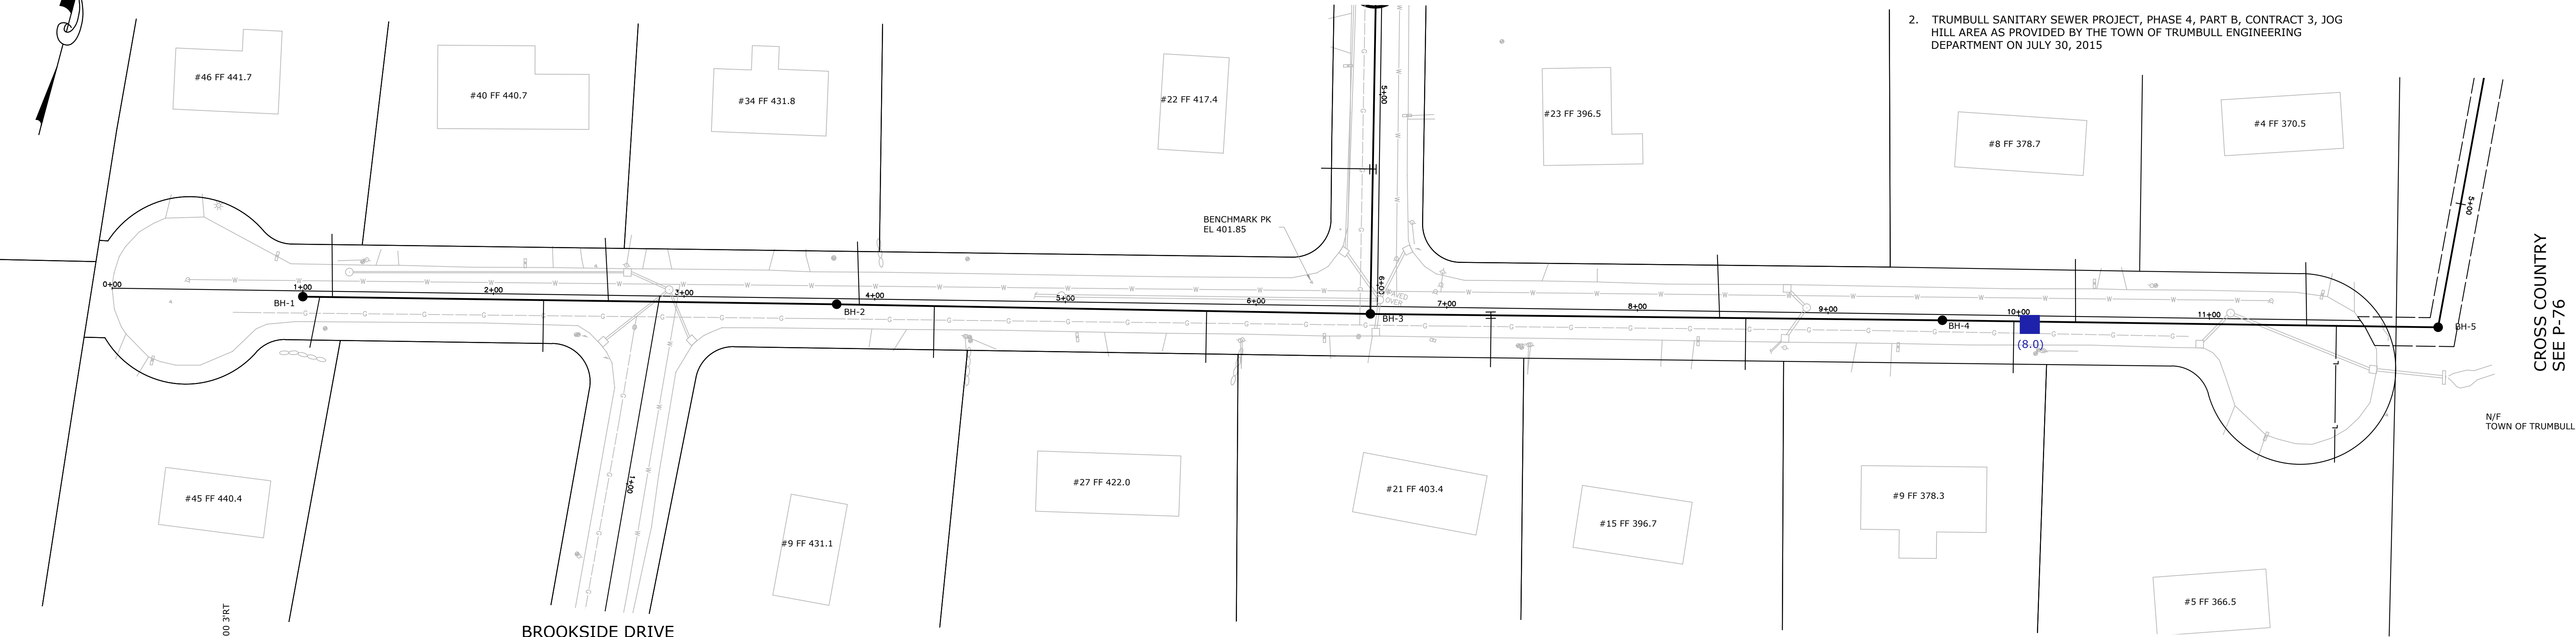

- LEGEND:
- POINT REPAIR (DEPTH)
(XX.X)
 - CHIMNEY REPLACEMENT (DEPTH)
(XX.X)

- NOTES:
- ALL PROPOSED IMPROVEMENT LOCATIONS WILL BE MARKED IN THE FIELD BY THE TOWN OF TRUMBULL OR ITS DESIGNATED CONSTRUCTION OBSERVER PRIOR TO CONSTRUCTION.
 - THE CONTRACTOR IS RESPONSIBLE FOR NOTIFYING "CALL BEFORE YOU DIG" (811 OR 1-800-922-4455) AT LEAST TWO FULL WORKING DAYS IN ADVANCE OF THE EXCAVATION WORK TO LOCATE BURIED UTILITY PIPES AND CABLES.
- BASE PLAN REFERENCES:
- TRUMBULL SANITARY SEWER PROJECT, PHASE 4, PART B, CONTRACT 3, JOG HILL AREA AS PREPARED BY SB GROUP FEBRUARY 1, 2004, REVISED 7-10-2006.
 - TRUMBULL SANITARY SEWER PROJECT, PHASE 4, PART B, CONTRACT 3, JOG HILL AREA AS PROVIDED BY THE TOWN OF TRUMBULL ENGINEERING DEPARTMENT ON JULY 30, 2015

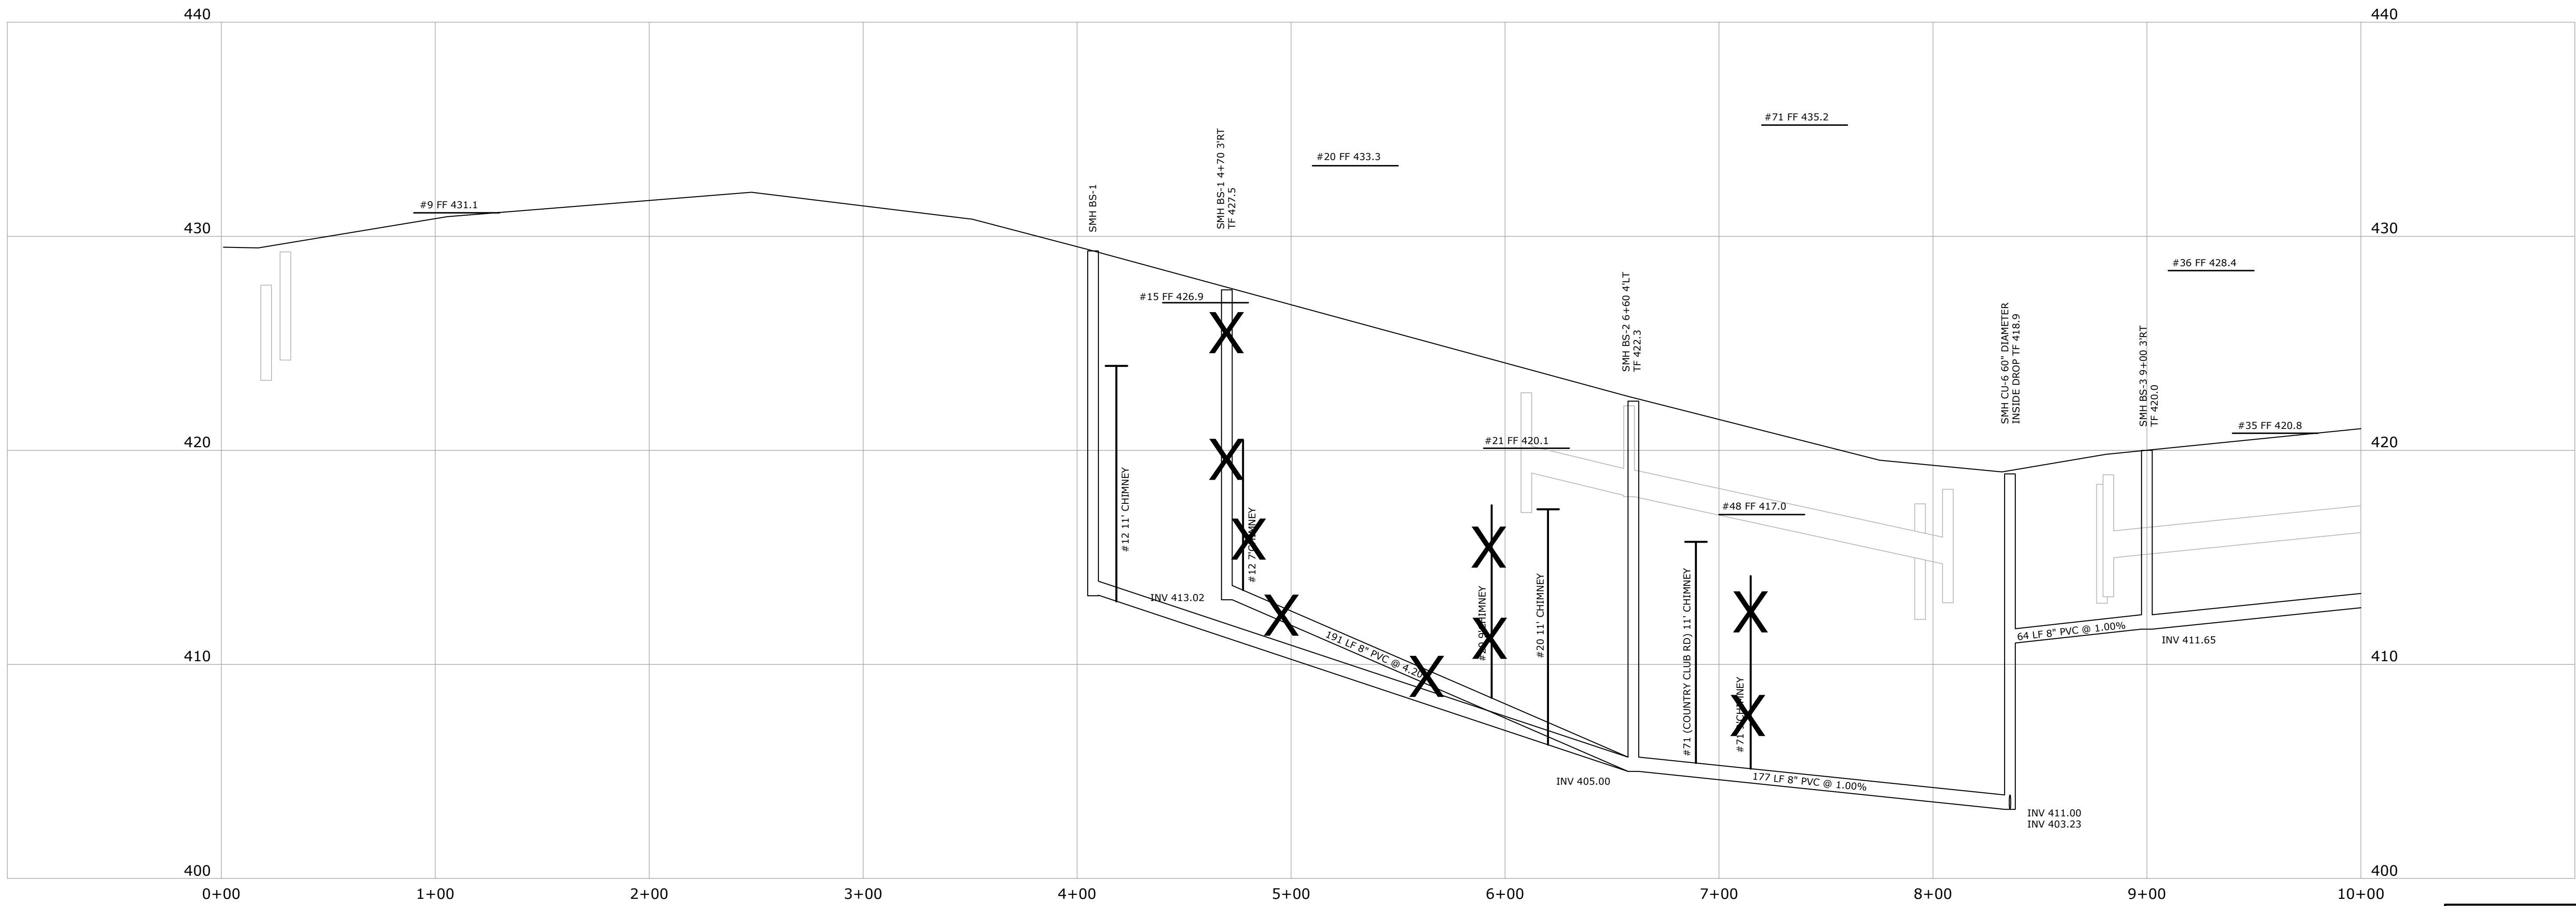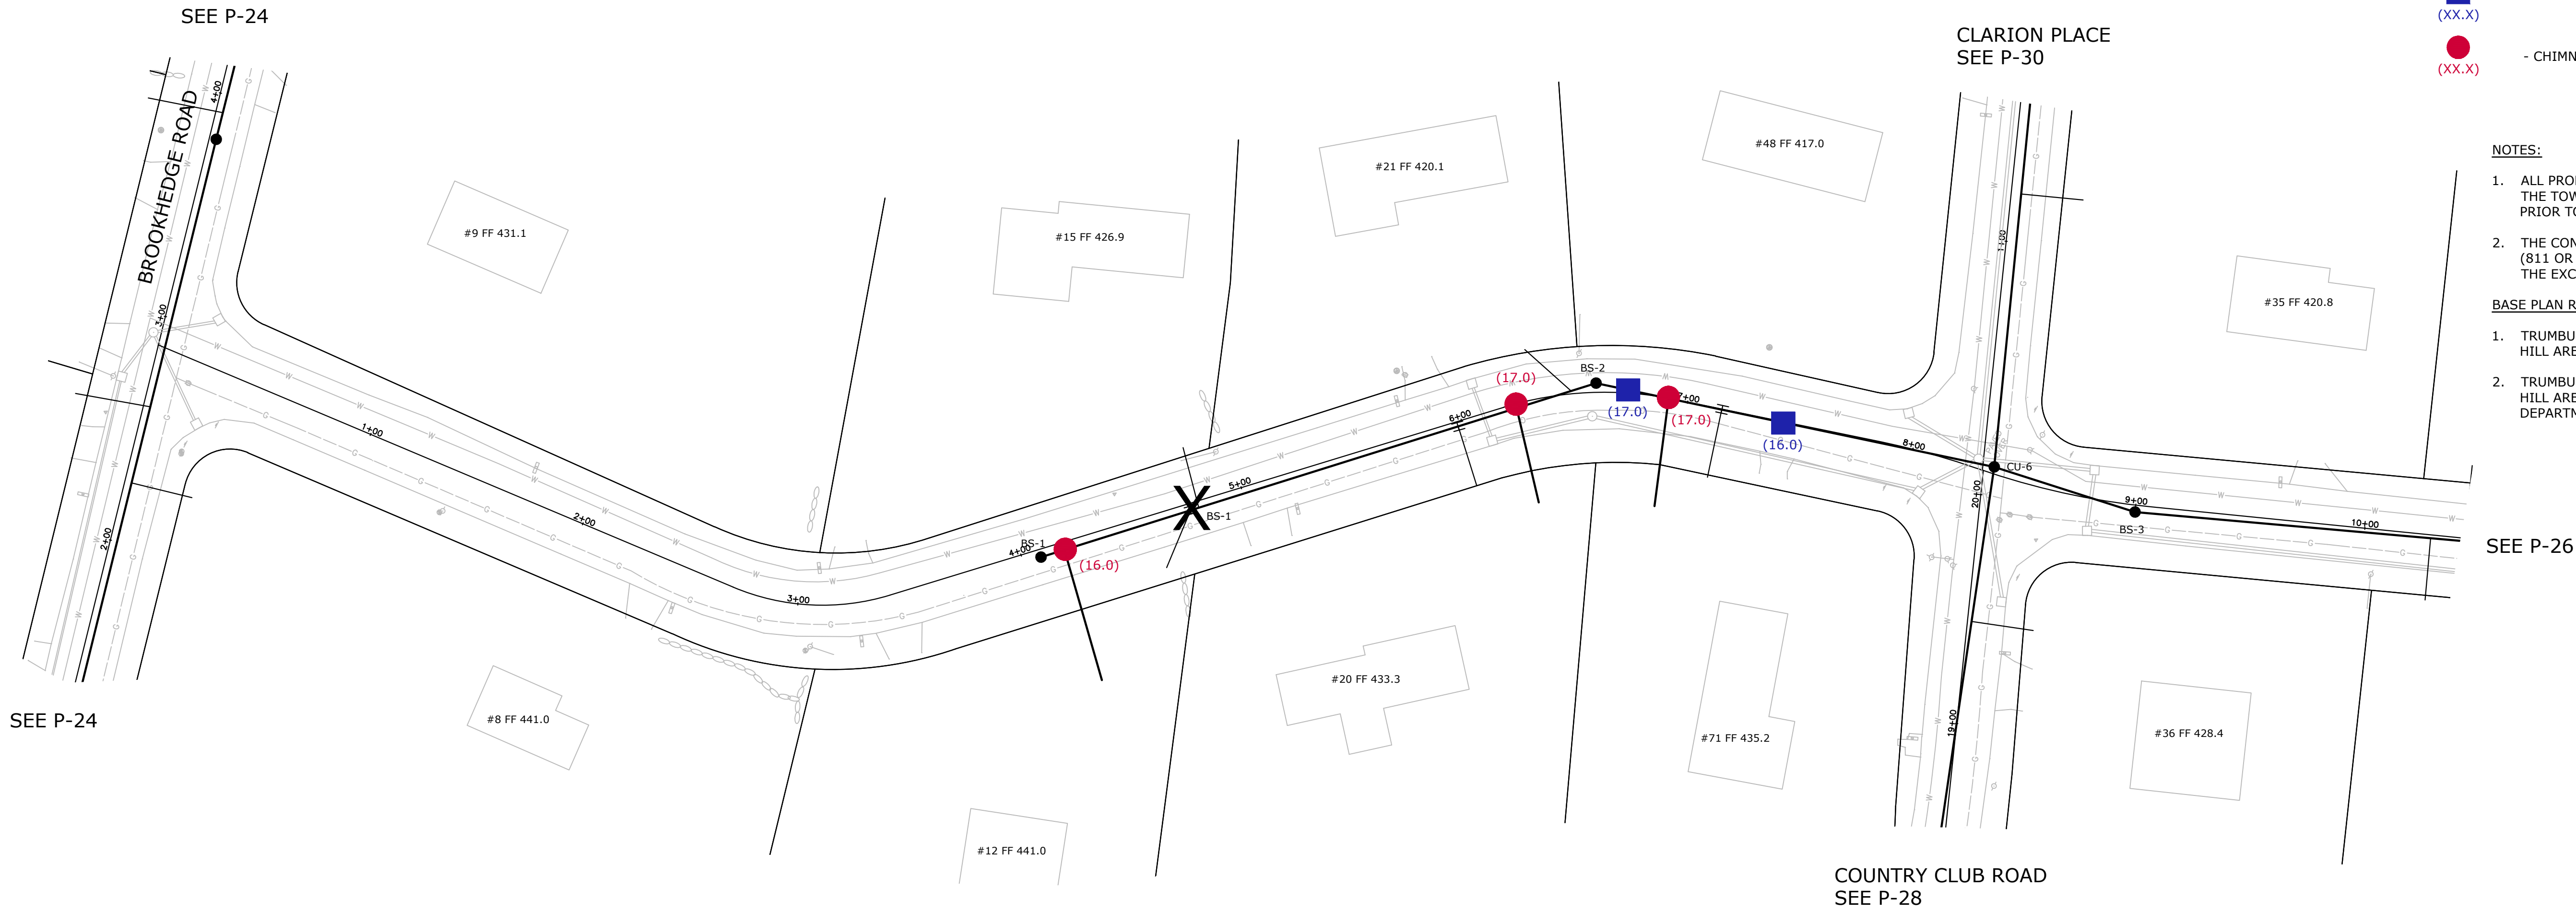

LEGEND:

- POINT REPAIR (DEPTH)
(XX.X)
- CHIMNEY REPLACEMENT (DEPTH)
(XX.X)

NOTES:

- ALL PROPOSED IMPROVEMENT LOCATIONS WILL BE MARKED IN THE FIELD BY THE TOWN OF TRUMBULL OR ITS DESIGNATED CONSTRUCTION OBSERVER PRIOR TO CONSTRUCTION.
- THE CONTRACTOR IS RESPONSIBLE FOR NOTIFYING "CALL BEFORE YOU DIG" (811 OR 1-800-922-4455) AT LEAST TWO FULL WORKING DAYS IN ADVANCE OF THE EXCAVATION WORK TO LOCATE BURIED UTILITY PIPES AND CABLES.

BASE PLAN REFERENCES:

- TRUMBULL SANITARY SEWER PROJECT, PHASE 4, PART B, CONTRACT 3, JOG HILL AREA AS PREPARED BY SB GROUP FEBRUARY 1, 2004, REVISED 7-10-2006.
- TRUMBULL SANITARY SEWER PROJECT, PHASE 4, PART B, CONTRACT 3, JOG HILL AREA AS PROVIDED BY THE TOWN OF TRUMBULL ENGINEERING DEPARTMENT ON JULY 30, 2015


BROOKSIDE DRIVE
SEE P-25

CLARION PLACE
SEE P-30

BROOKSIDE DRIVE
SEE P-25

SEE P-29

SEE P-27

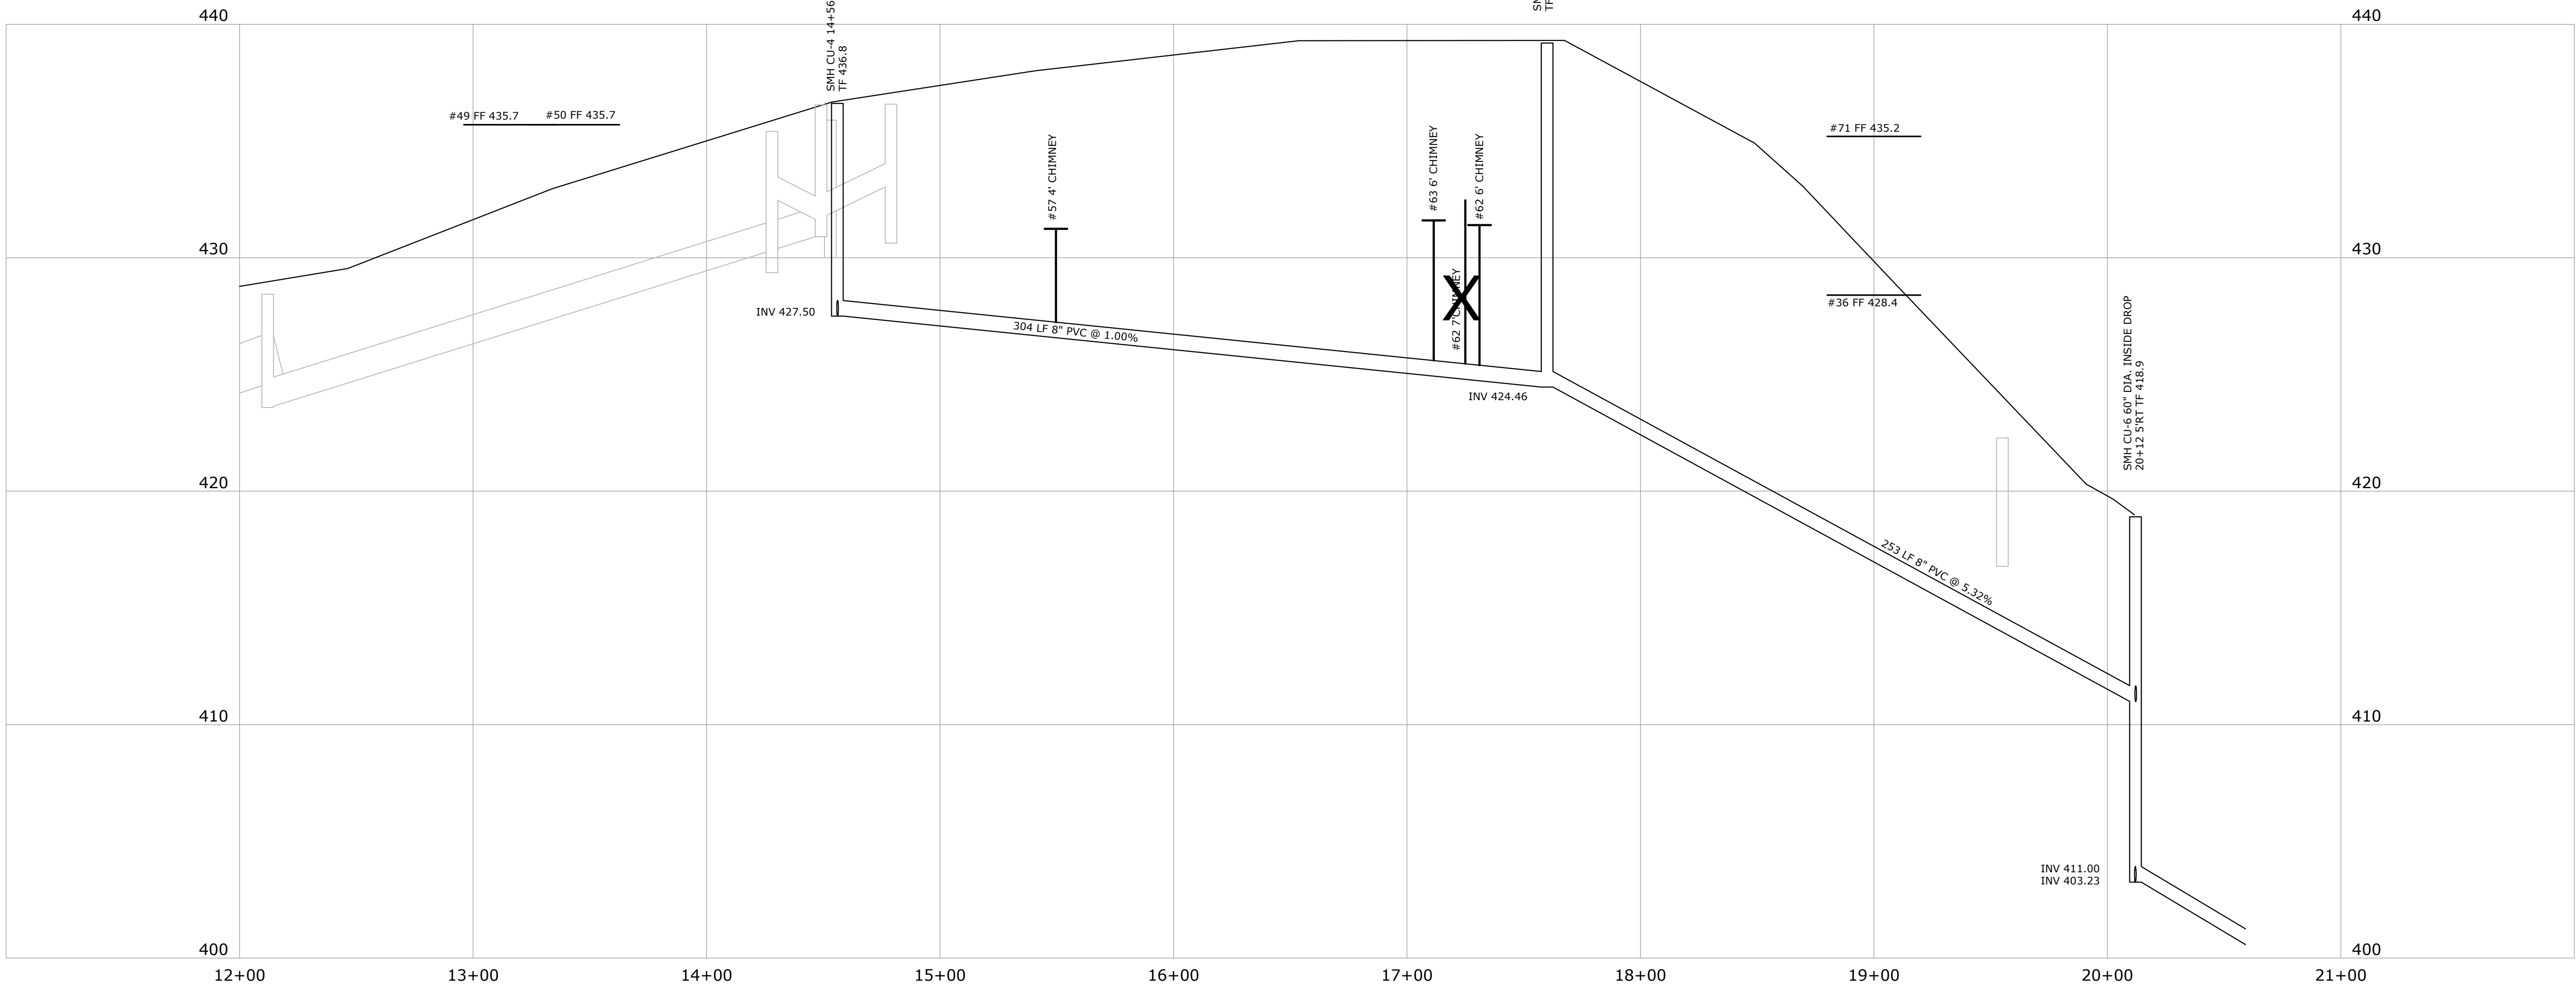

LEGEND:



- POINT REPAIR (DEPTH)





- CHIMNEY REPLACEMENT (DEPTH)

NOTES:

1. ALL PROPOSED IMPROVEMENT LOCATIONS WILL BE MARKED IN THE FIELD BY THE TOWN OF TRUMBULL OR ITS DESIGNATED CONSTRUCTION OBSERVER PRIOR TO CONSTRUCTION.
2. THE CONTRACTOR IS RESPONSIBLE FOR NOTIFYING "CALL BEFORE YOU DIG" (811 OR 1-800-922-4455) AT LEAST TWO FULL WORKING DAYS IN ADVANCE OF THE EXCAVATION WORK TO LOCATE BURIED UTILITY PIPES AND CABLES.

BASE PLAN REFERENCES:

1. TRUMBULL SANITARY SEWER PROJECT, PHASE 4, PART B, CONTRACT 3, JOG HILL AREA AS PREPARED BY SB GROUP FEBRUARY 1, 2004, REVISED 7-10-2006.
2. TRUMBULL SANITARY SEWER PROJECT, PHASE 4, PART B, CONTRACT 3, JOG HILL AREA AS PROVIDED BY THE TOWN OF TRUMBULL ENGINEERING DEPARTMENT ON JULY 30, 2015

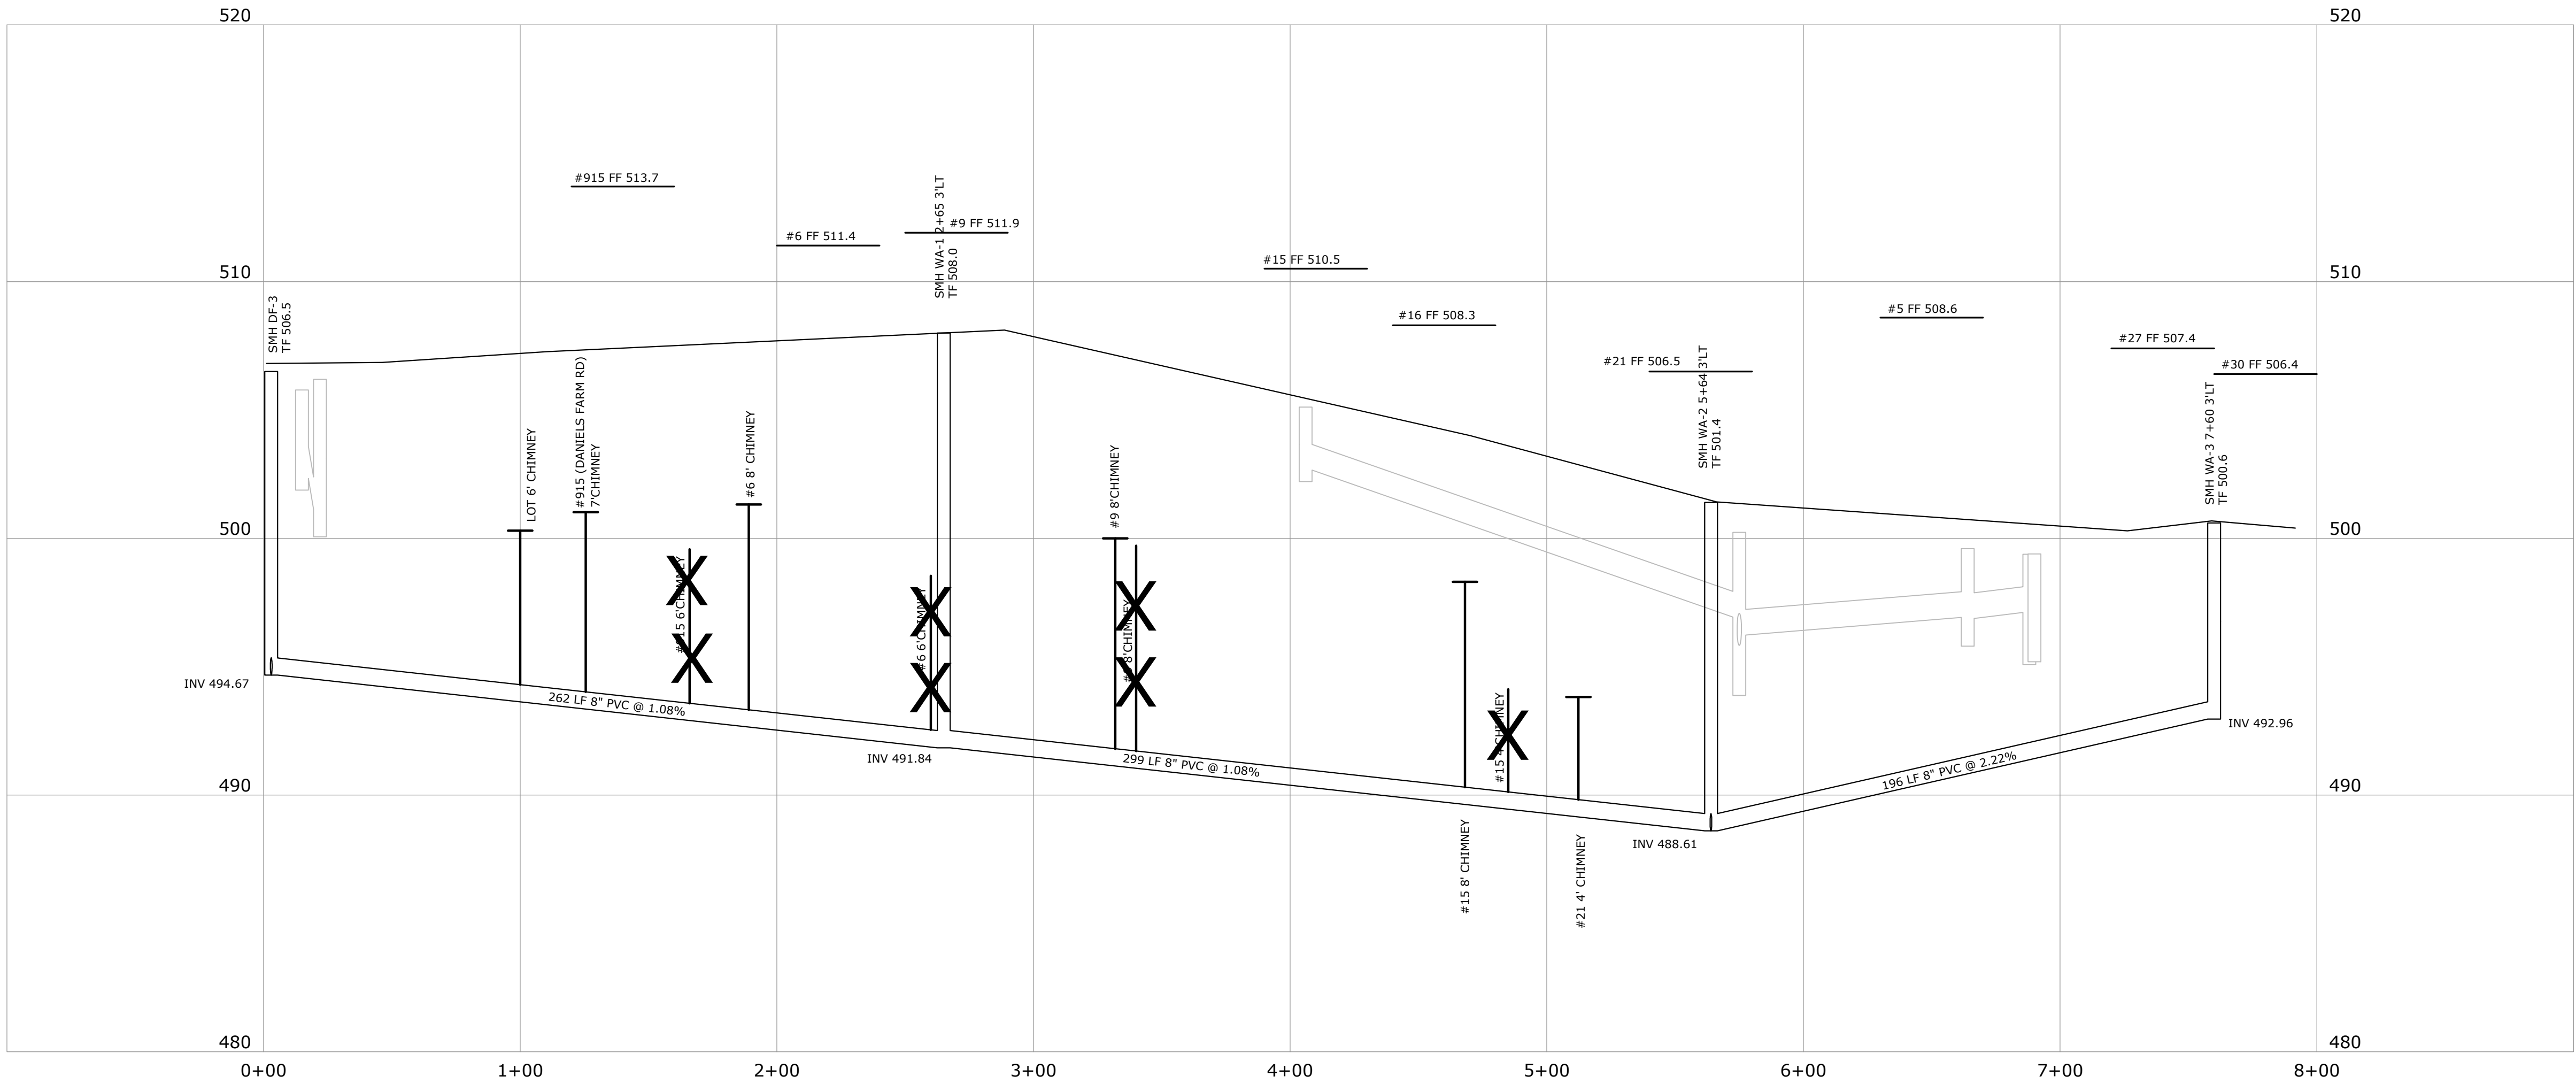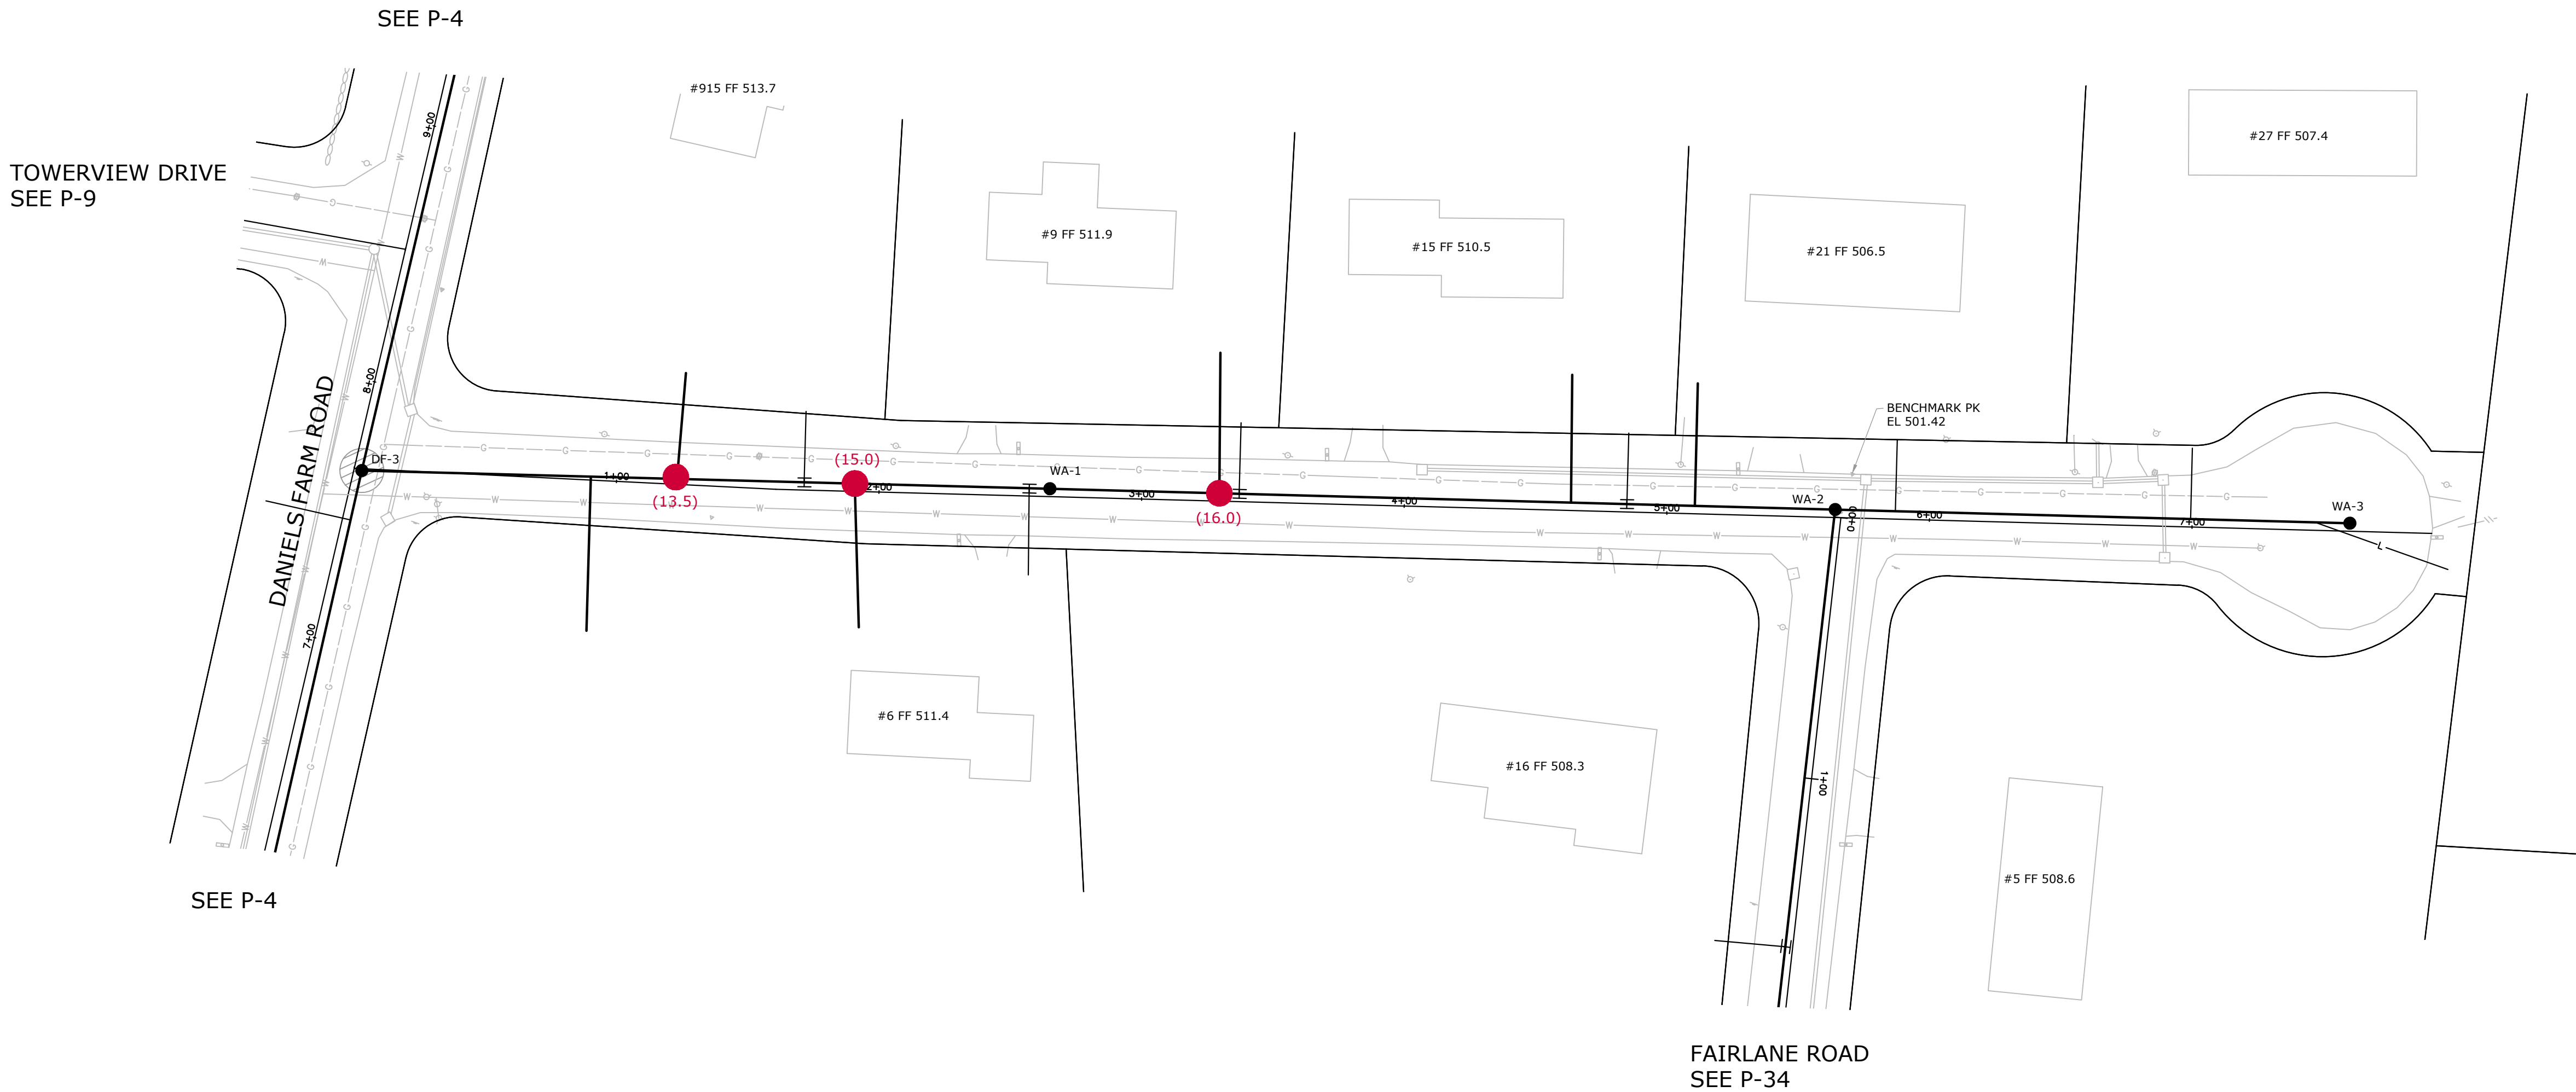

LEGEND:



- POINT REPAIR (DEPTH)
(XX.X)
- CHIMNEY REPLACEMENT (DEPTH)
(XX.X)



NOTES:

- ALL PROPOSED IMPROVEMENT LOCATIONS WILL BE MARKED IN THE FIELD BY THE TOWN OF TRUMBULL OR ITS DESIGNATED CONSTRUCTION OBSERVER PRIOR TO CONSTRUCTION.
- THE CONTRACTOR IS RESPONSIBLE FOR NOTIFYING "CALL BEFORE YOU DIG" (811 OR 1-800-922-4455) AT LEAST TWO FULL WORKING DAYS IN ADVANCE OF THE EXCAVATION WORK TO LOCATE BURIED UTILITY PIPES AND CABLES.

BASE PLAN REFERENCES:

- TRUMBULL SANITARY SEWER PROJECT, PHASE 4, PART B, CONTRACT 3, JOG HILL AREA AS PREPARED BY SB GROUP FEBRUARY 1, 2004, REVISED 7-10-2006.
- TRUMBULL SANITARY SEWER PROJECT, PHASE 4, PART B, CONTRACT 3, JOG HILL AREA AS PROVIDED BY THE TOWN OF TRUMBULL ENGINEERING DEPARTMENT ON JULY 30, 2015

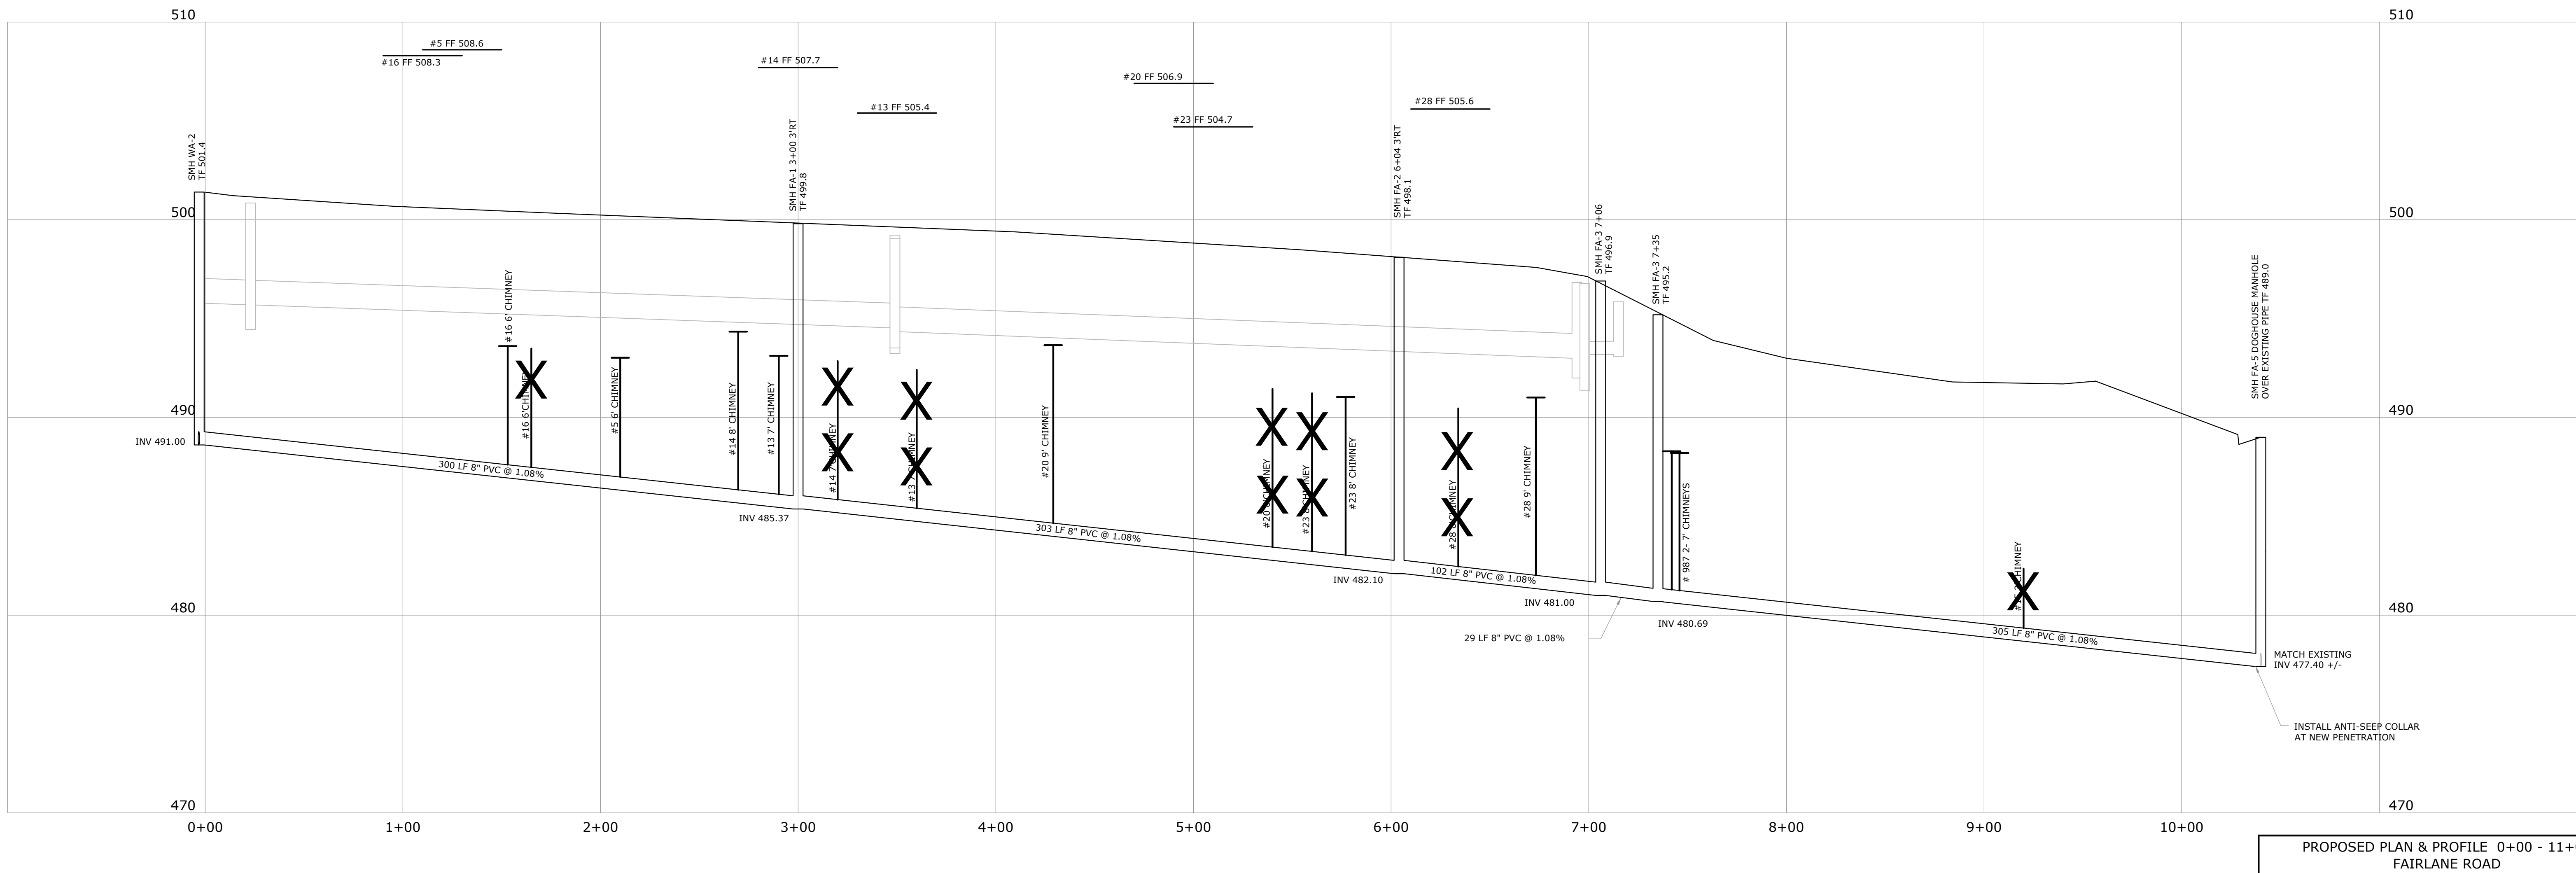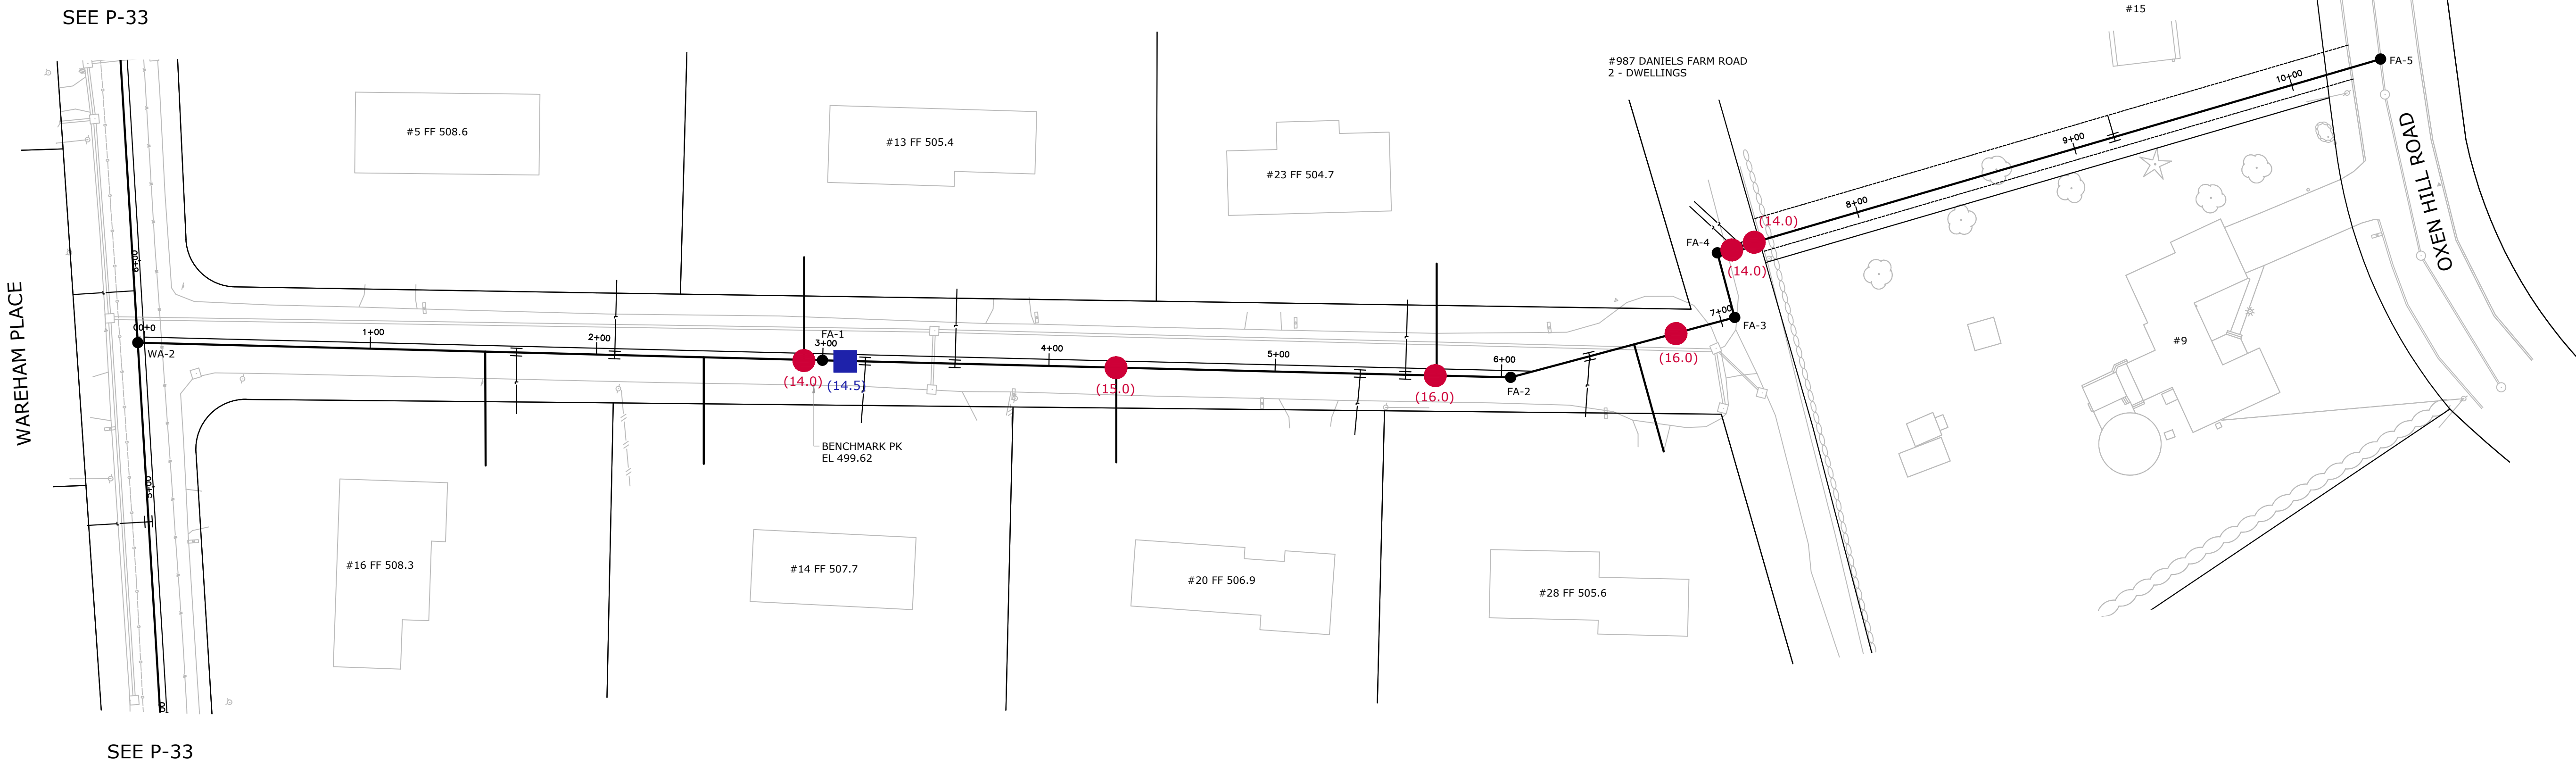

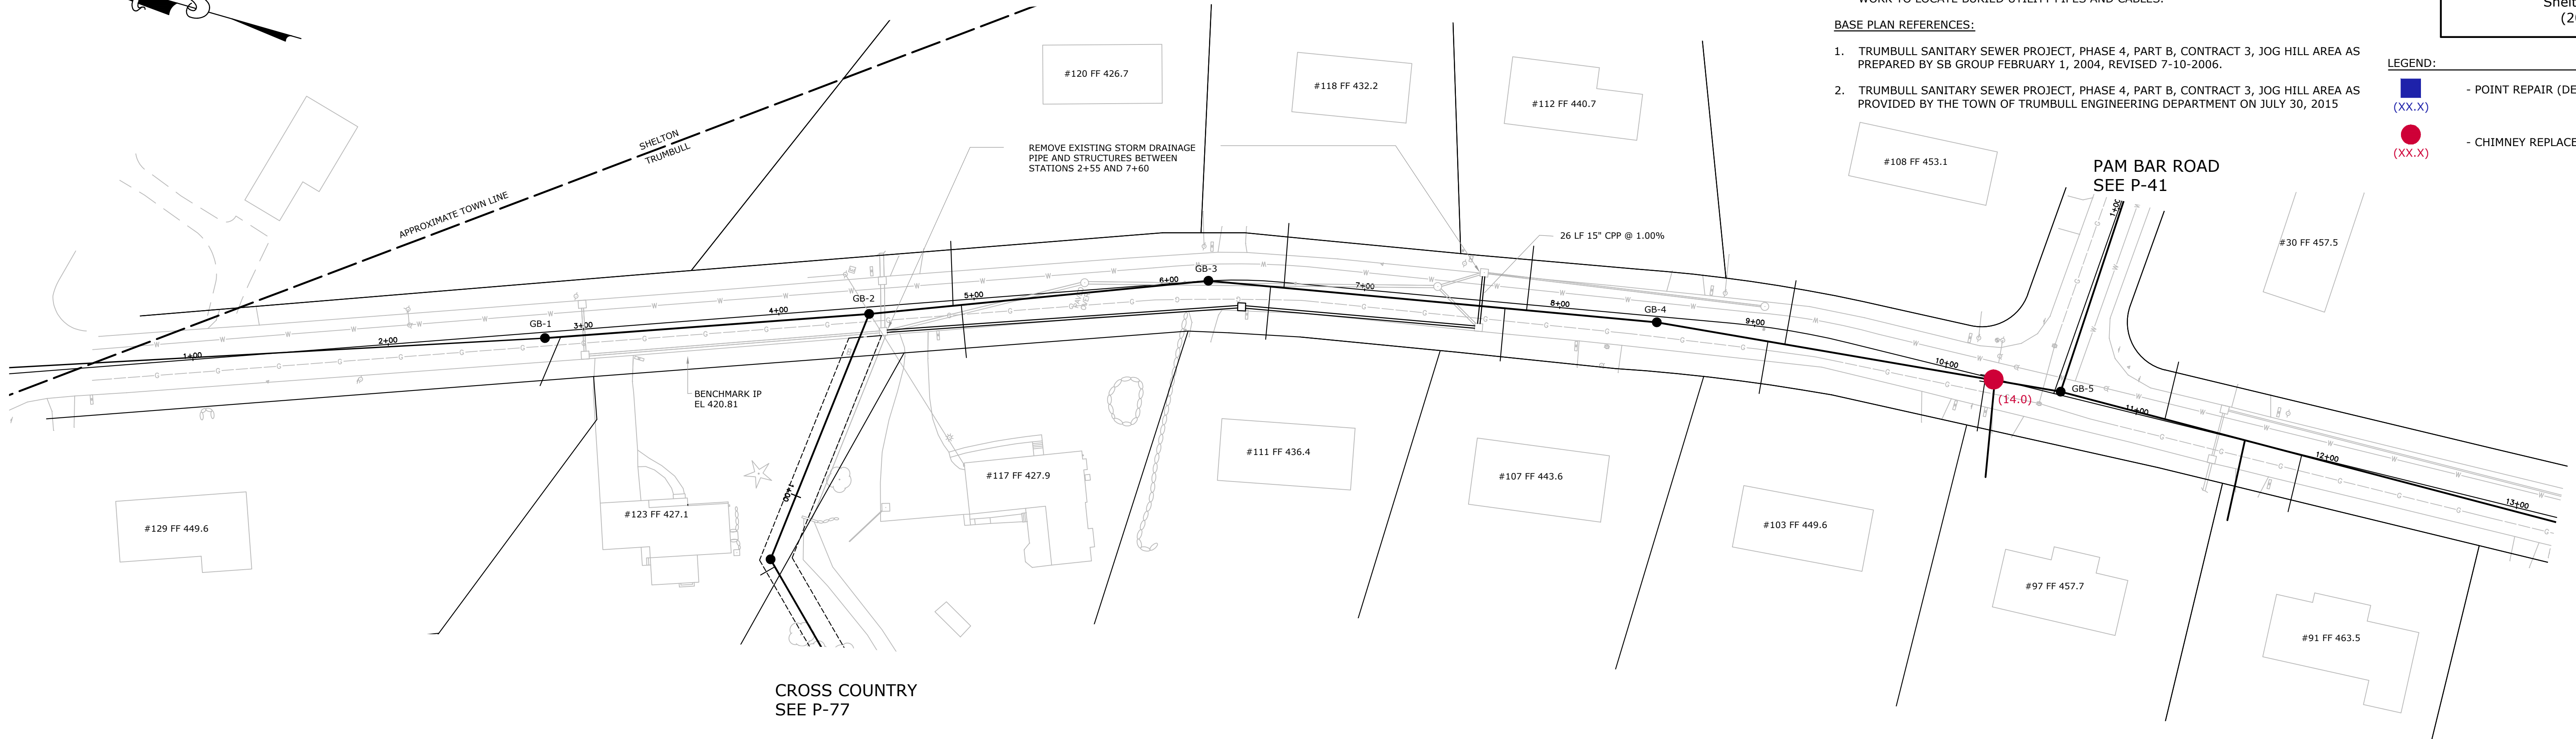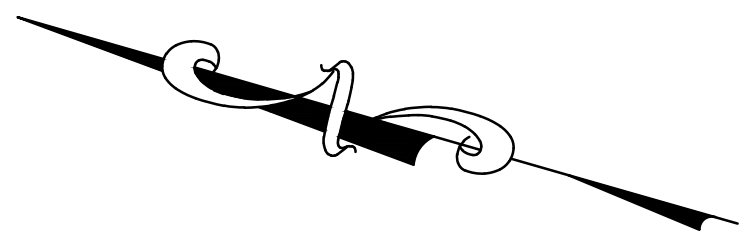

NOTES:

1. ALL PROPOSED IMPROVEMENT LOCATIONS WILL BE MARKED IN THE FIELD BY THE TOWN OF TRUMBULL OR ITS DESIGNATED CONSTRUCTION OBSERVER PRIOR TO CONSTRUCTION.
2. THE CONTRACTOR IS RESPONSIBLE FOR NOTIFYING "CALL BEFORE YOU DIG" (811 OR 1-800-922-4455) AT LEAST TWO FULL WORKING DAYS IN ADVANCE OF THE EXCAVATION WORK TO LOCATE BURIED UTILITY PIPES AND CABLES.

BASE PLAN REFERENCES:


1. TRUMBULL SANITARY SEWER PROJECT, PHASE 4, PART B, CONTRACT 3, JOG HILL AREA AS PREPARED BY SB GROUP FEBRUARY 1, 2004, REVISED 7-10-2006.
2. TRUMBULL SANITARY SEWER PROJECT, PHASE 4, PART B, CONTRACT 3, JOG HILL AREA AS PROVIDED BY THE TOWN OF TRUMBULL ENGINEERING DEPARTMENT ON JULY 30, 2015

LEGEND:

- POINT REPAIR (DEPTH)
(XX.X)
- CHIMNEY REPLACEMENT (DEPTH)
(XX.X)

Tighe&Bond

www.tighebond.com
1000 Bridgeport Avenue
Suite 320
Shelton, CT 06484
(203) 712-1100

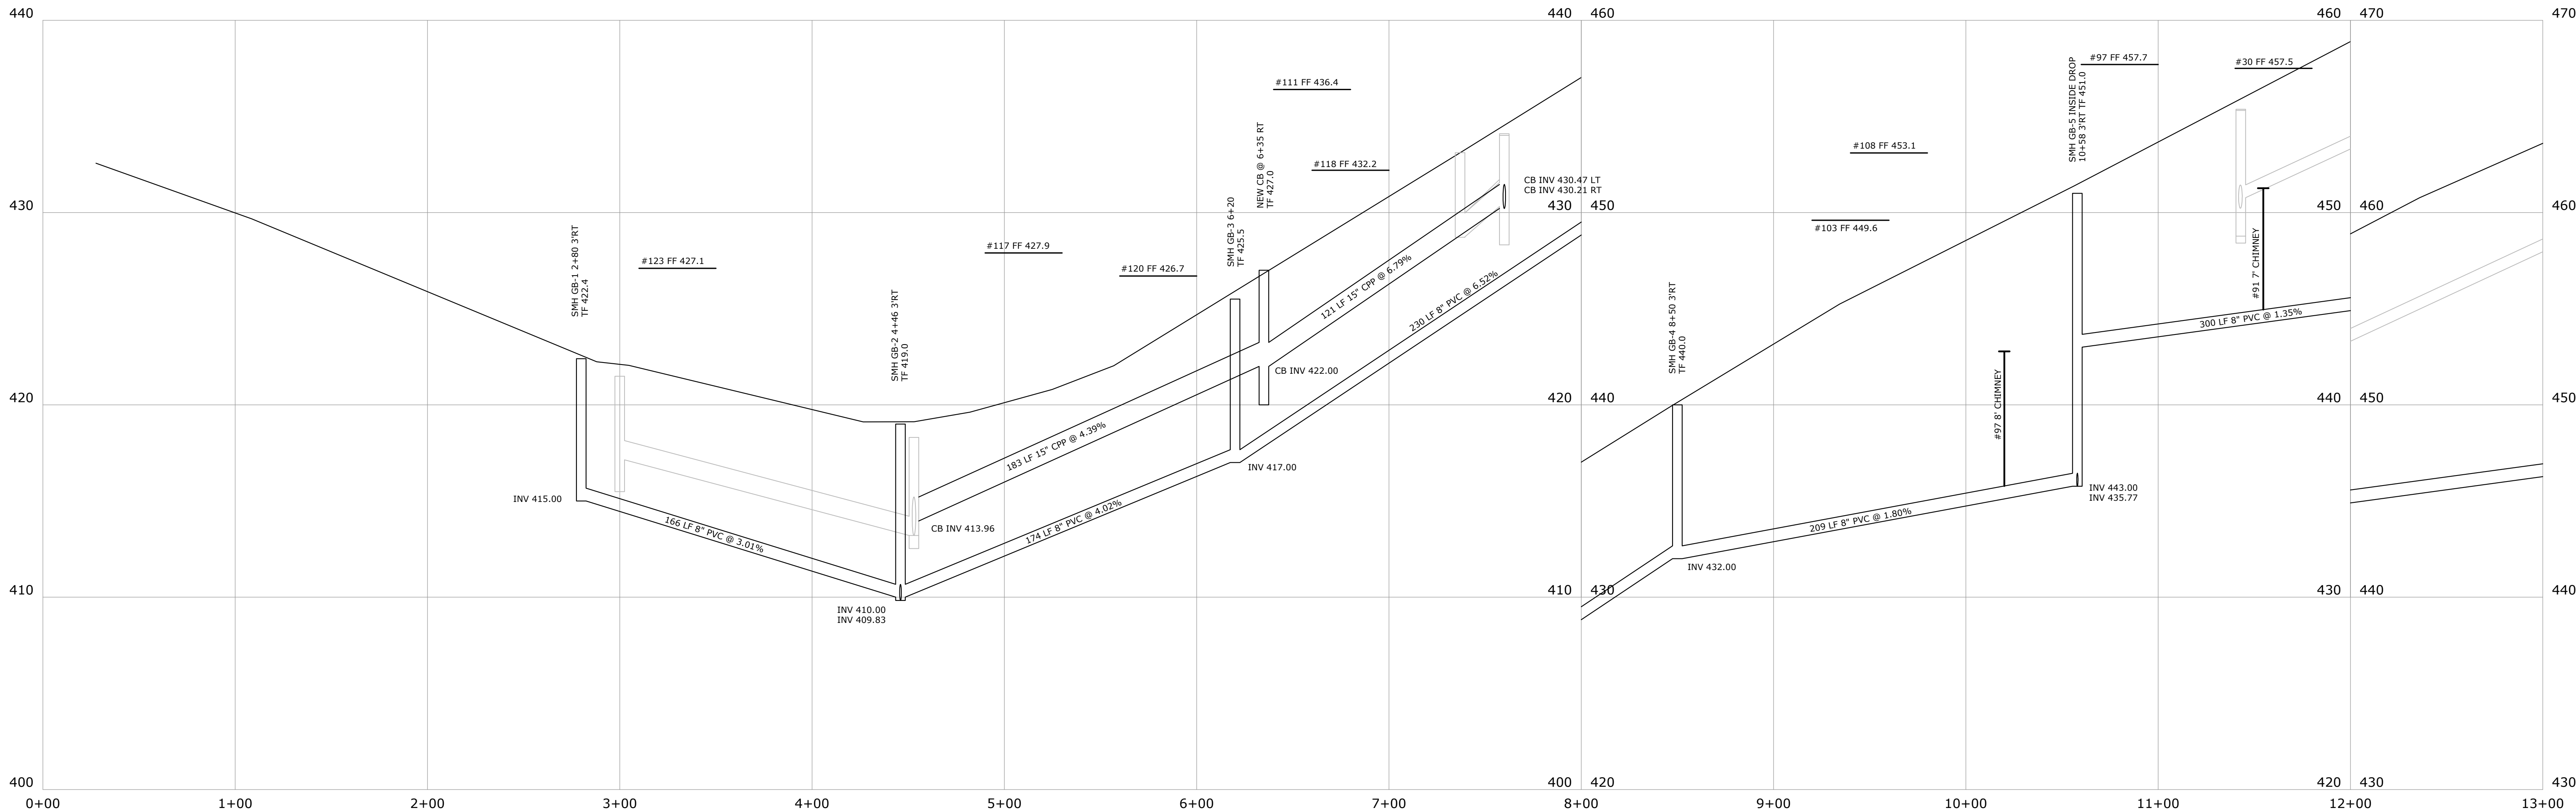



PROPOSED PLAN & PROFILE 0+00 - 13+00
GREENBRIER ROAD


P-38

- LEGEND:
- (XX.X) - POINT REPAIR (DEPTH)
 - (XX.X) - CHIMNEY REPLACEMENT (DEPTH)

- NOTES:
- ALL PROPOSED IMPROVEMENT LOCATIONS WILL BE MARKED IN THE FIELD BY THE TOWN OF TRUMBULL OR ITS DESIGNATED CONSTRUCTION OBSERVER PRIOR TO CONSTRUCTION.
 - THE CONTRACTOR IS RESPONSIBLE FOR NOTIFYING "CALL BEFORE YOU DIG" (811 OR 1-800-922-4455) AT LEAST TWO FULL WORKING DAYS IN ADVANCE OF THE EXCAVATION WORK TO LOCATE BURIED UTILITY PIPES AND CABLES.
- BASE PLAN REFERENCES:
- TRUMBULL SANITARY SEWER PROJECT, PHASE 4, PART B, CONTRACT 3, JOG HILL AREA AS PREPARED BY SB GROUP FEBRUARY 1, 2004, REVISED 7-10-2006.
 - TRUMBULL SANITARY SEWER PROJECT, PHASE 4, PART B, CONTRACT 3, JOG HILL AREA AS PROVIDED BY THE TOWN OF TRUMBULL ENGINEERING DEPARTMENT ON JULY 30, 2015

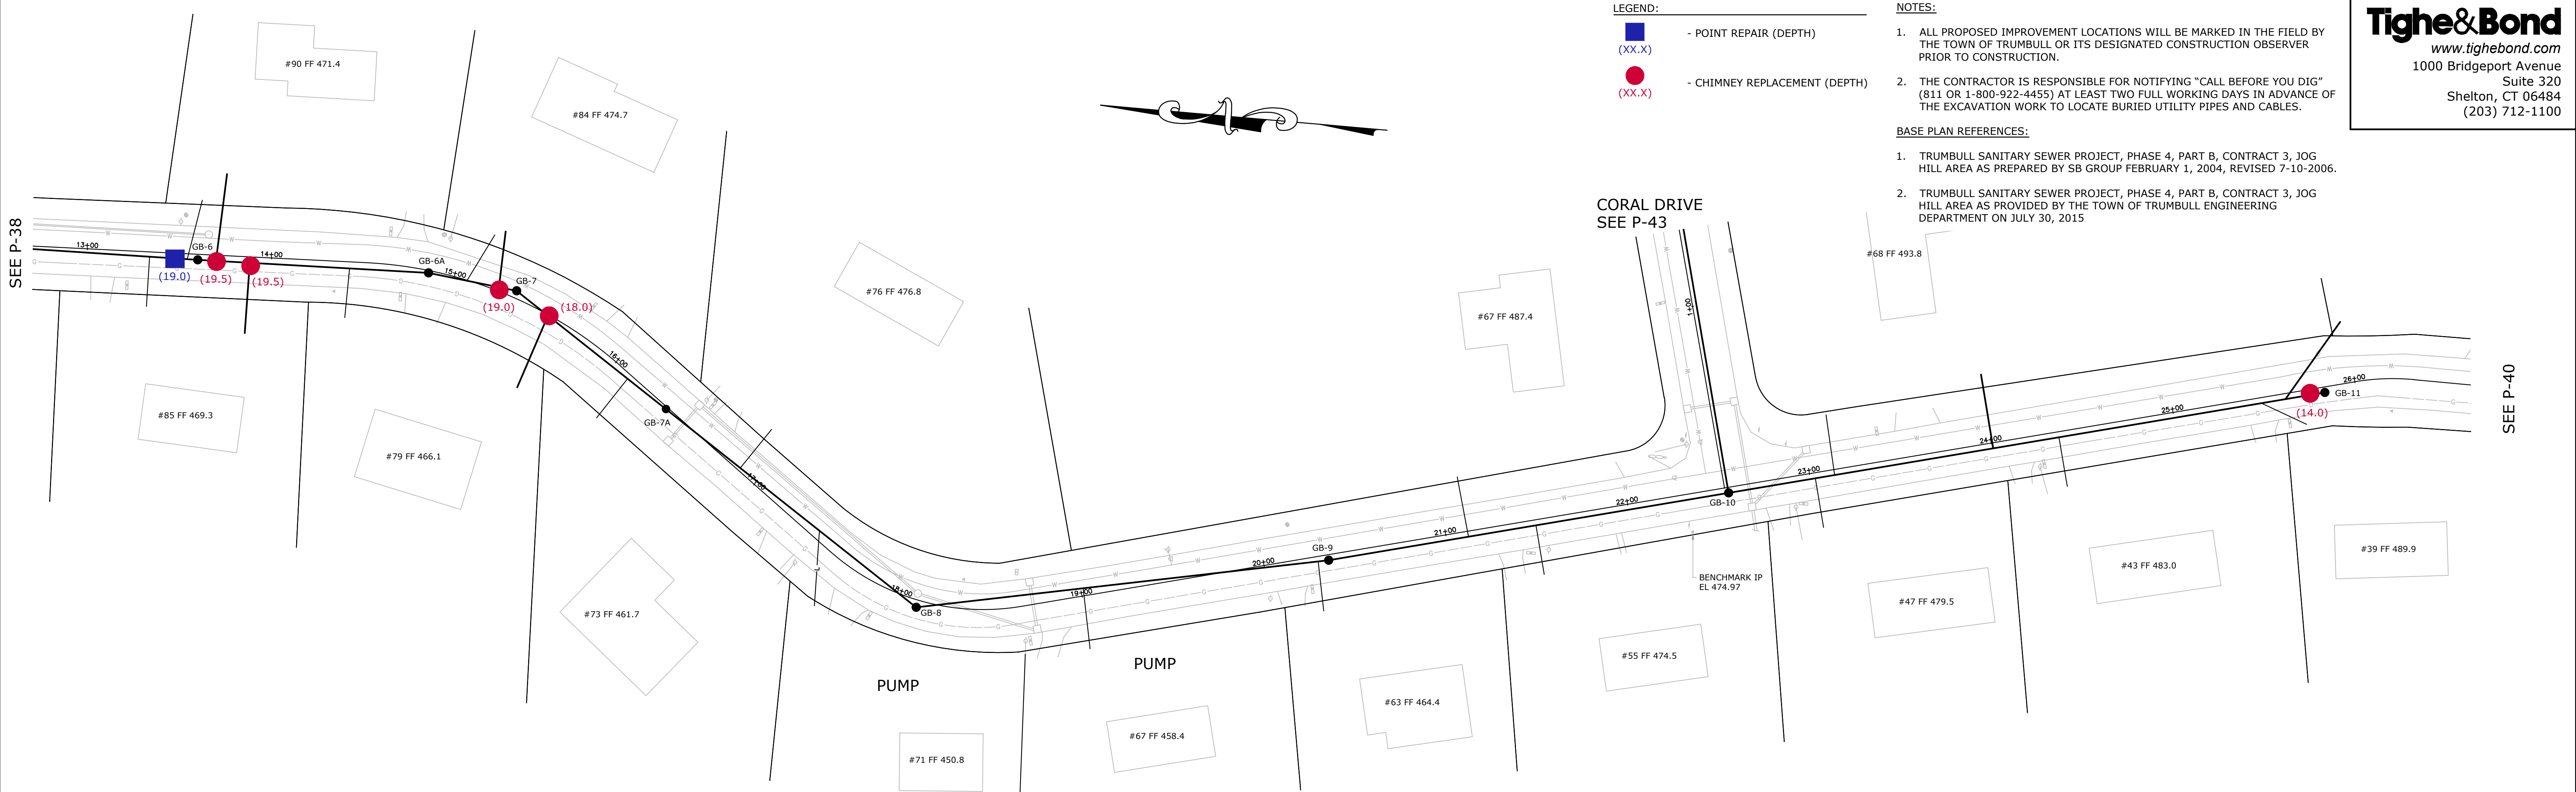

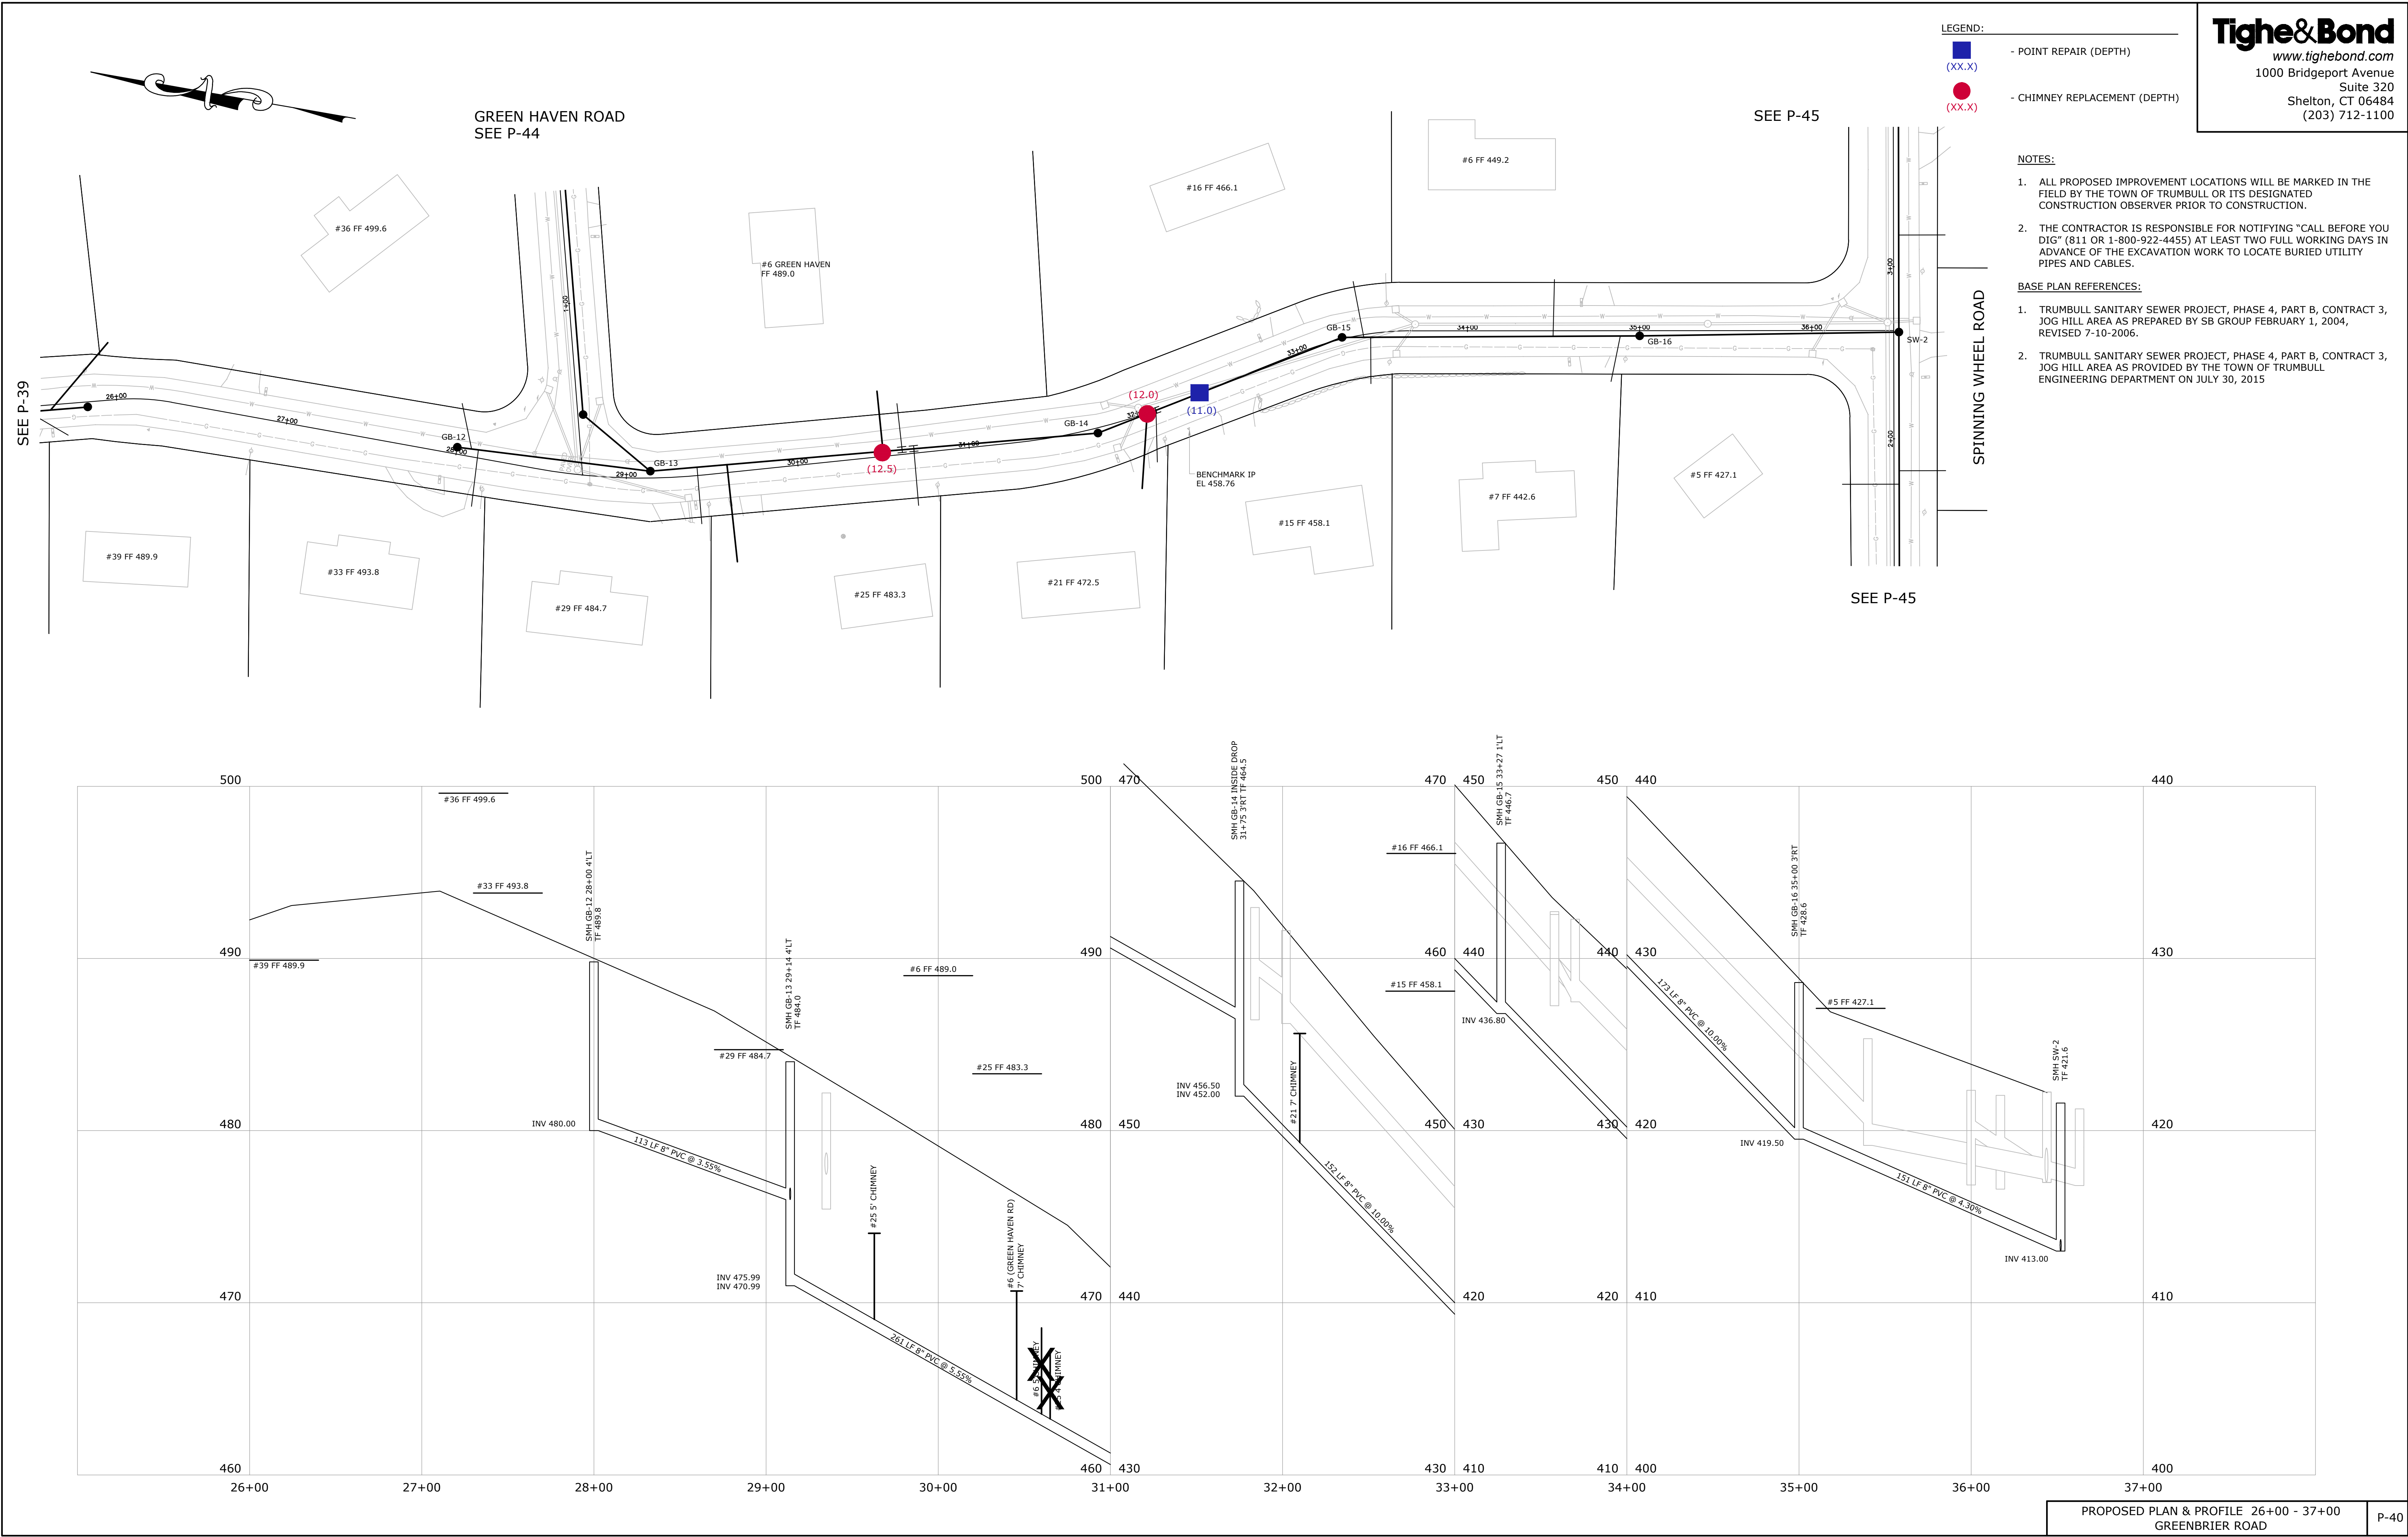


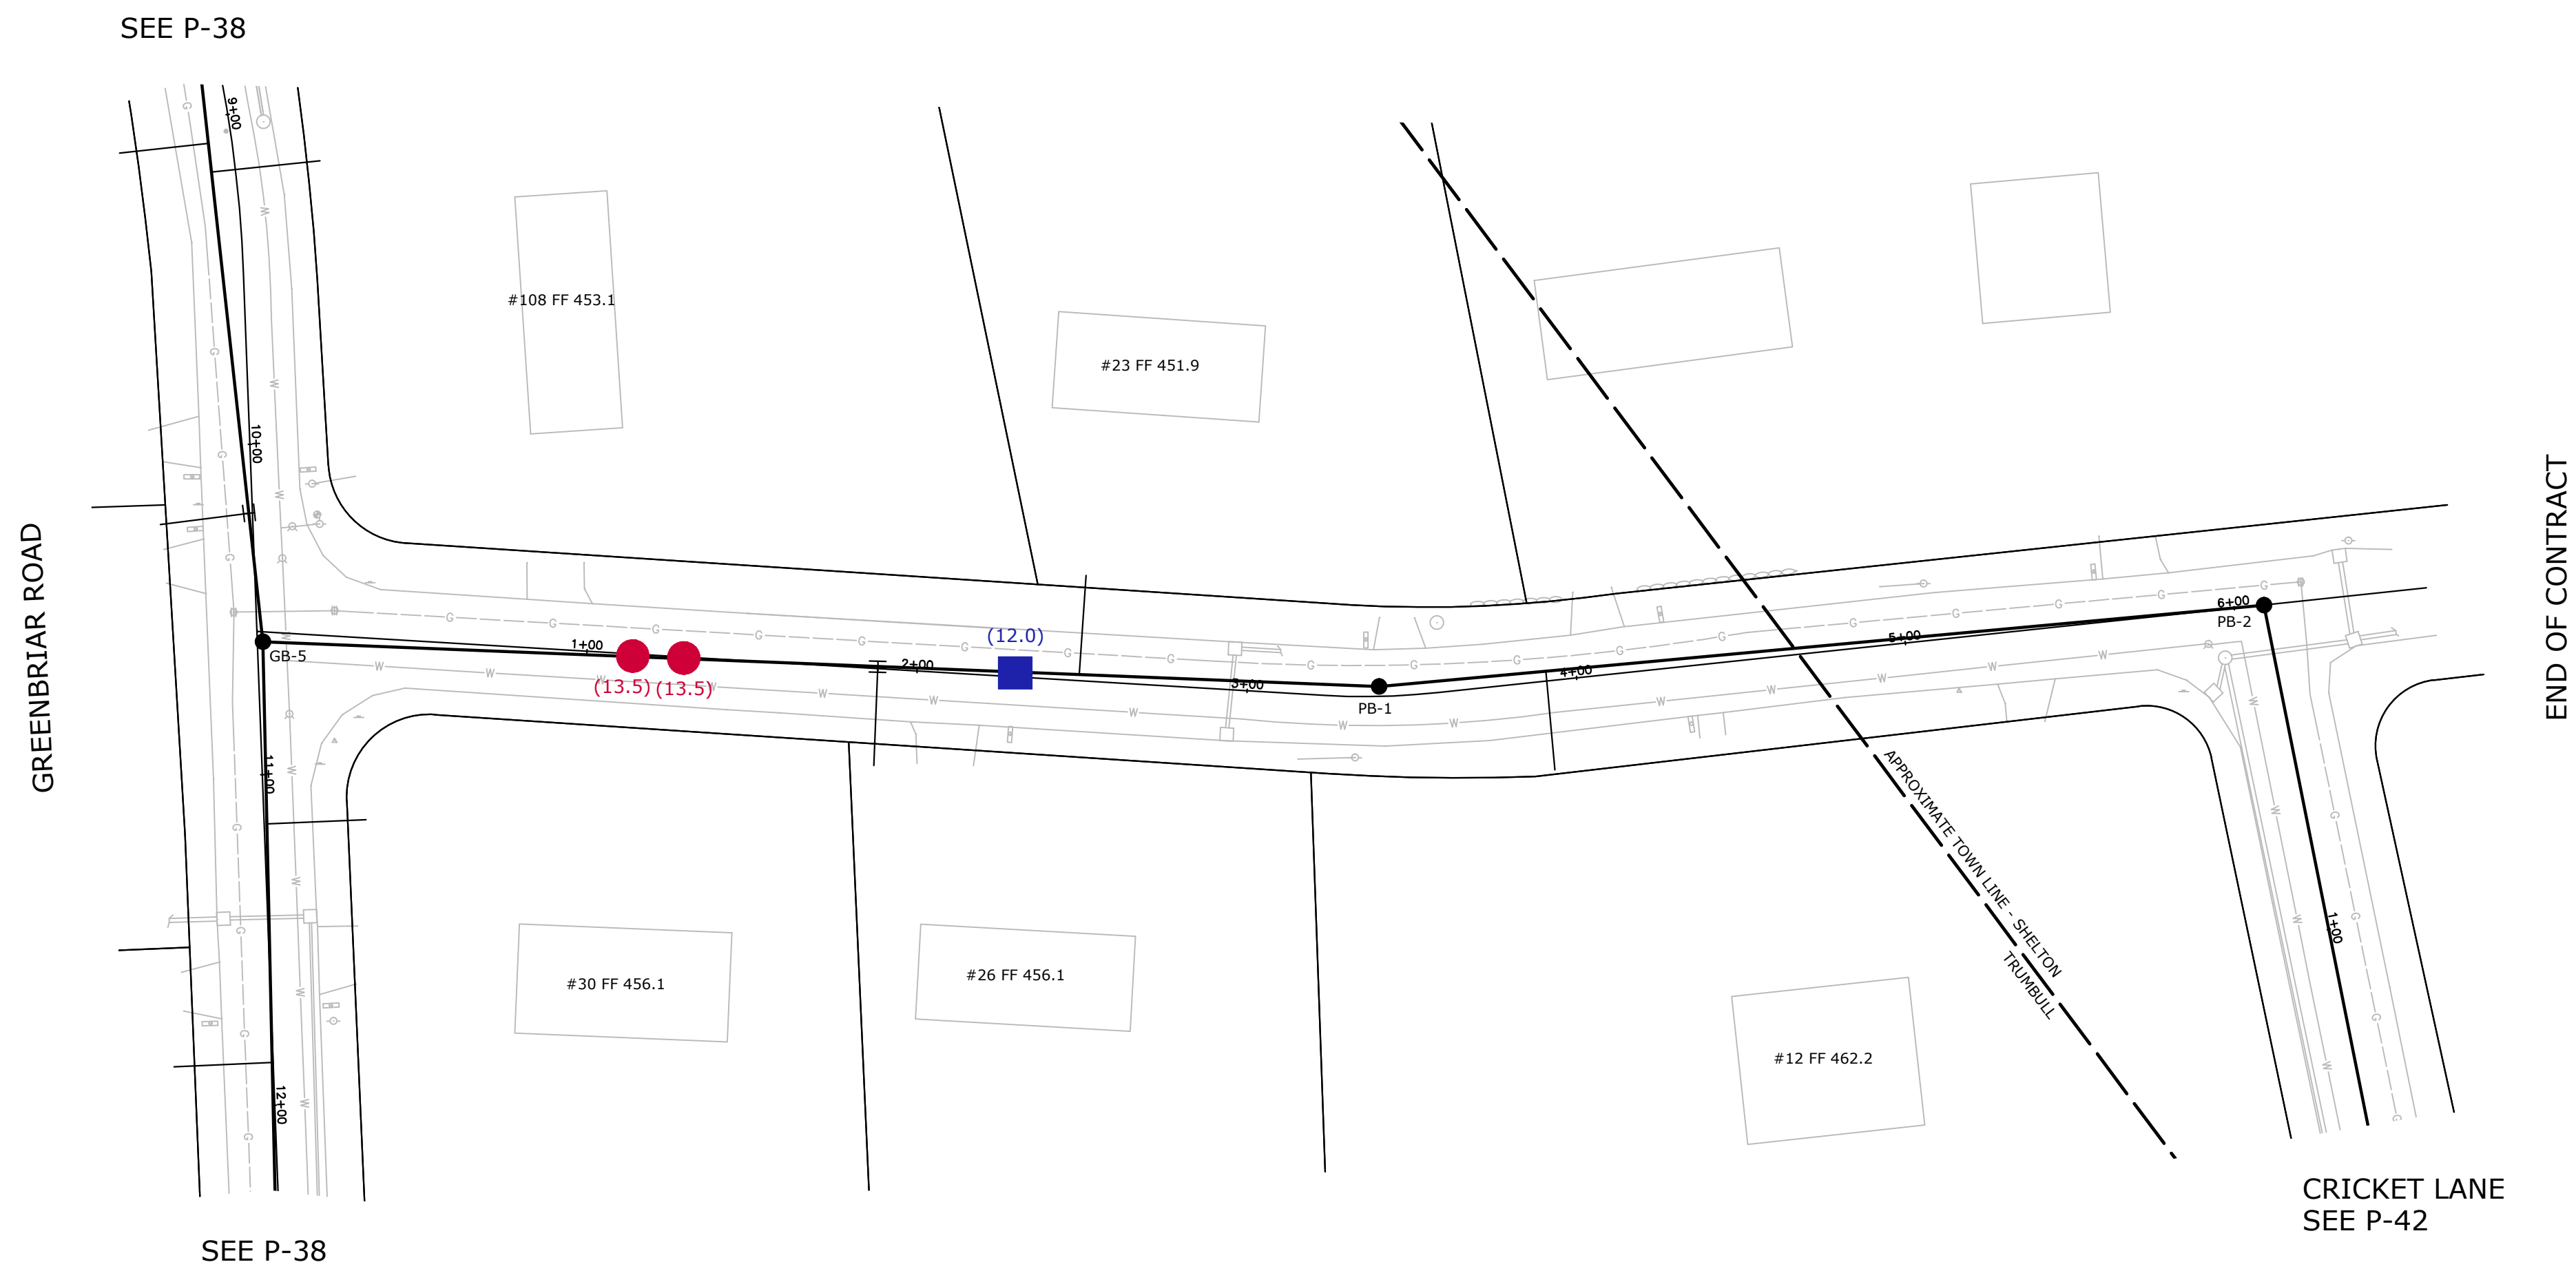


- LEGEND:
- POINT REPAIR (DEPTH)
(XX.X)
 - CHIMNEY REPLACEMENT (DEPTH)
(XX.X)


- NOTES:
- ALL PROPOSED IMPROVEMENT LOCATIONS WILL BE MARKED IN THE FIELD BY THE TOWN OF TRUMBULL OR ITS DESIGNATED CONSTRUCTION OBSERVER PRIOR TO CONSTRUCTION.
 - THE CONTRACTOR IS RESPONSIBLE FOR NOTIFYING "CALL BEFORE YOU DIG" (811 OR 1-800-922-4455) AT LEAST TWO FULL WORKING DAYS IN ADVANCE OF THE EXCAVATION WORK TO LOCATE BURIED UTILITY PIPES AND CABLES.
- BASE PLAN REFERENCES:
- TRUMBULL SANITARY SEWER PROJECT, PHASE 4, PART B, CONTRACT 3, JOG HILL AREA AS PREPARED BY SB GROUP FEBRUARY 1, 2004, REVISED 7-10-2006.
 - TRUMBULL SANITARY SEWER PROJECT, PHASE 4, PART B, CONTRACT 3, JOG HILL AREA AS PROVIDED BY THE TOWN OF TRUMBULL ENGINEERING DEPARTMENT ON JULY 30, 2015

Tighe&Bond
www.tighebond.com
1000 Bridgeport Avenue
Suite 320
Shelton, CT 06484
(203) 712-1100

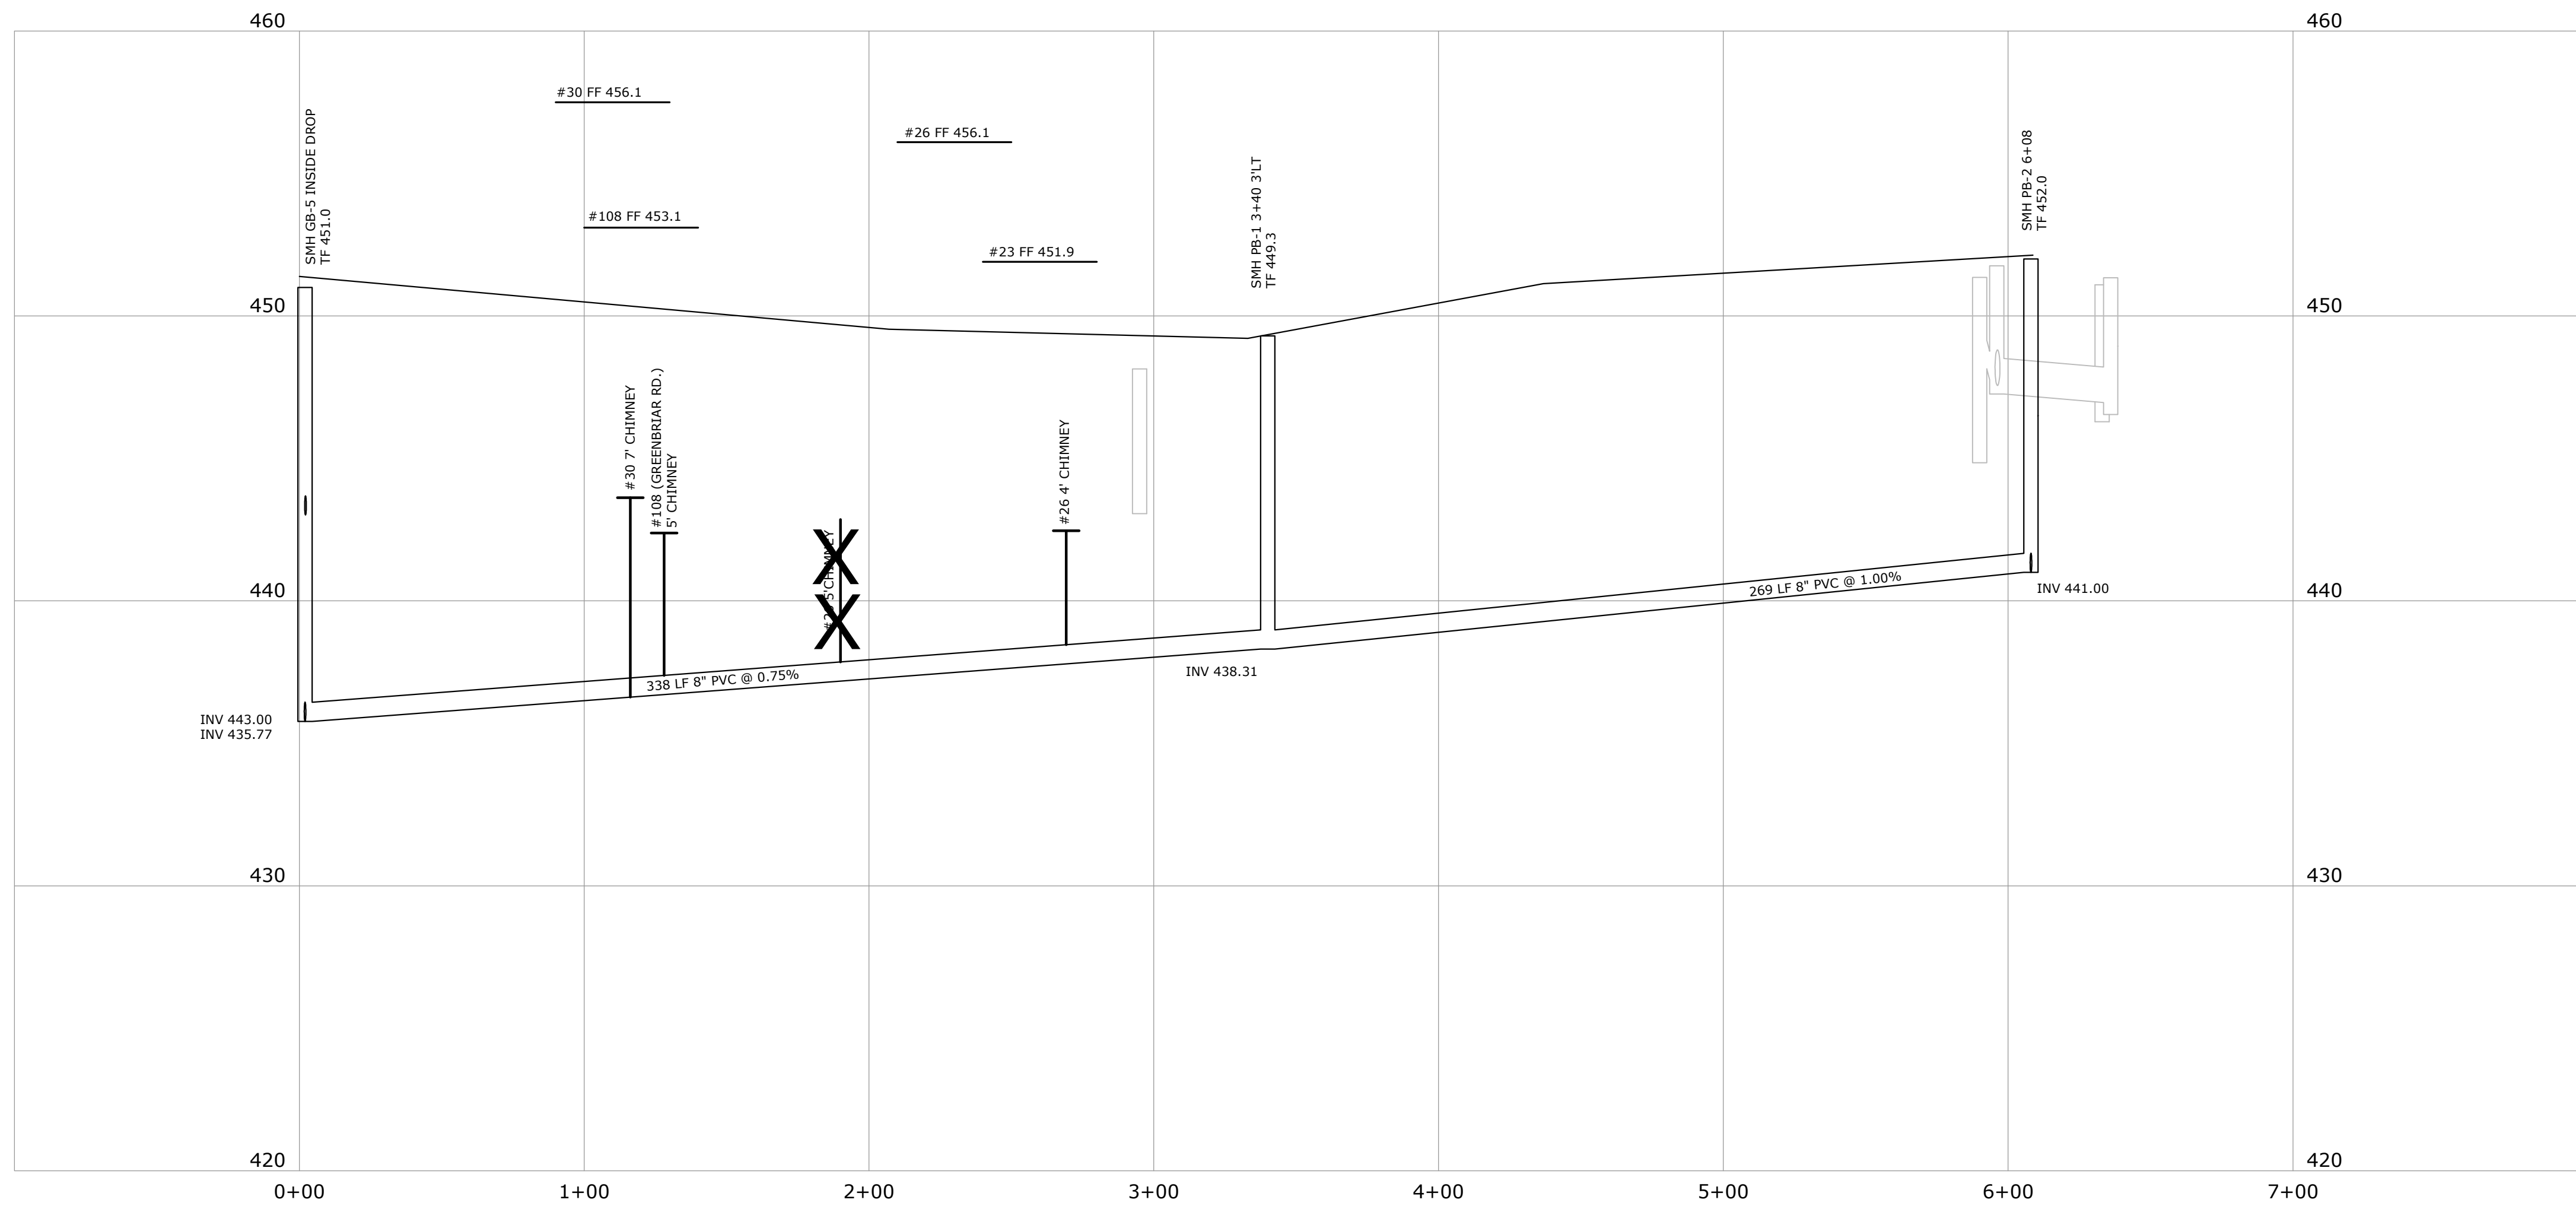


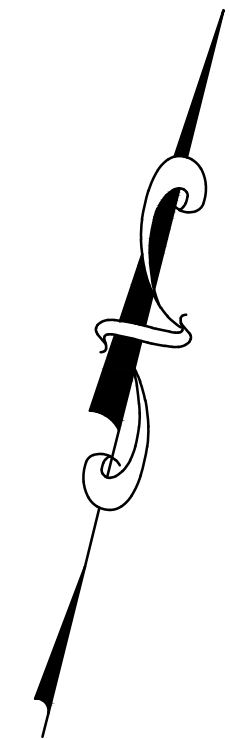


- LEGEND:
- POINT REPAIR (DEPTH)
(XX.X)
 - CHIMNEY REPLACEMENT (DEPTH)
(XX.X)

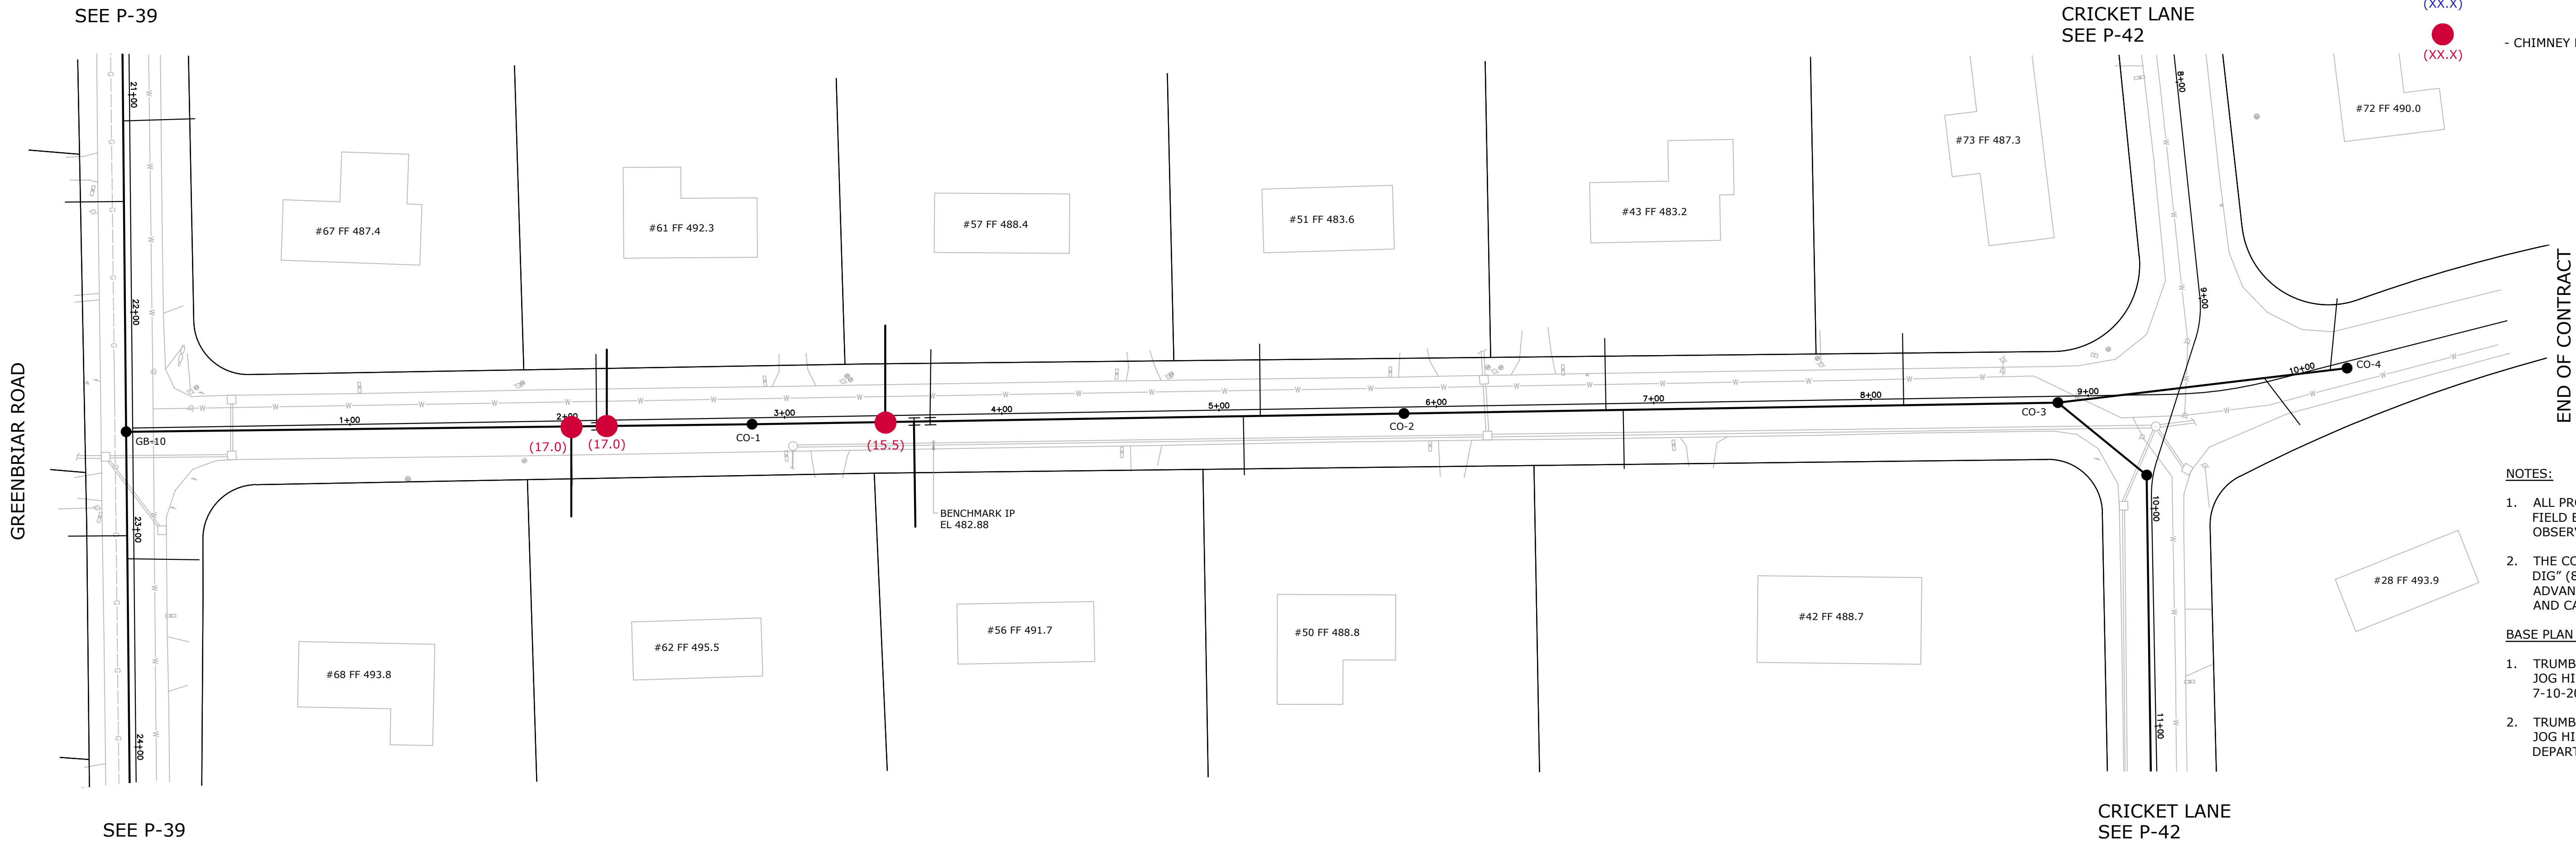


- NOTES:
- ALL PROPOSED IMPROVEMENT LOCATIONS WILL BE MARKED IN THE FIELD BY THE TOWN OF TRUMBULL OR ITS DESIGNATED CONSTRUCTION OBSERVER PRIOR TO CONSTRUCTION.
 - THE CONTRACTOR IS RESPONSIBLE FOR NOTIFYING "CALL BEFORE YOU DIG" (811 OR 1-800-922-4455) AT LEAST TWO FULL WORKING DAYS IN ADVANCE OF THE EXCAVATION WORK TO LOCATE BURIED UTILITY PIPES AND CABLES.
- BASE PLAN REFERENCES:
- TRUMBULL SANITARY SEWER PROJECT, PHASE 4, PART B, CONTRACT 3, JOG HILL AREA AS PREPARED BY SB GROUP FEBRUARY 1, 2004, REVISED 7-10-2006.
 - TRUMBULL SANITARY SEWER PROJECT, PHASE 4, PART B, CONTRACT 3, JOG HILL AREA AS PROVIDED BY THE TOWN OF TRUMBULL ENGINEERING DEPARTMENT ON JULY 30, 2015

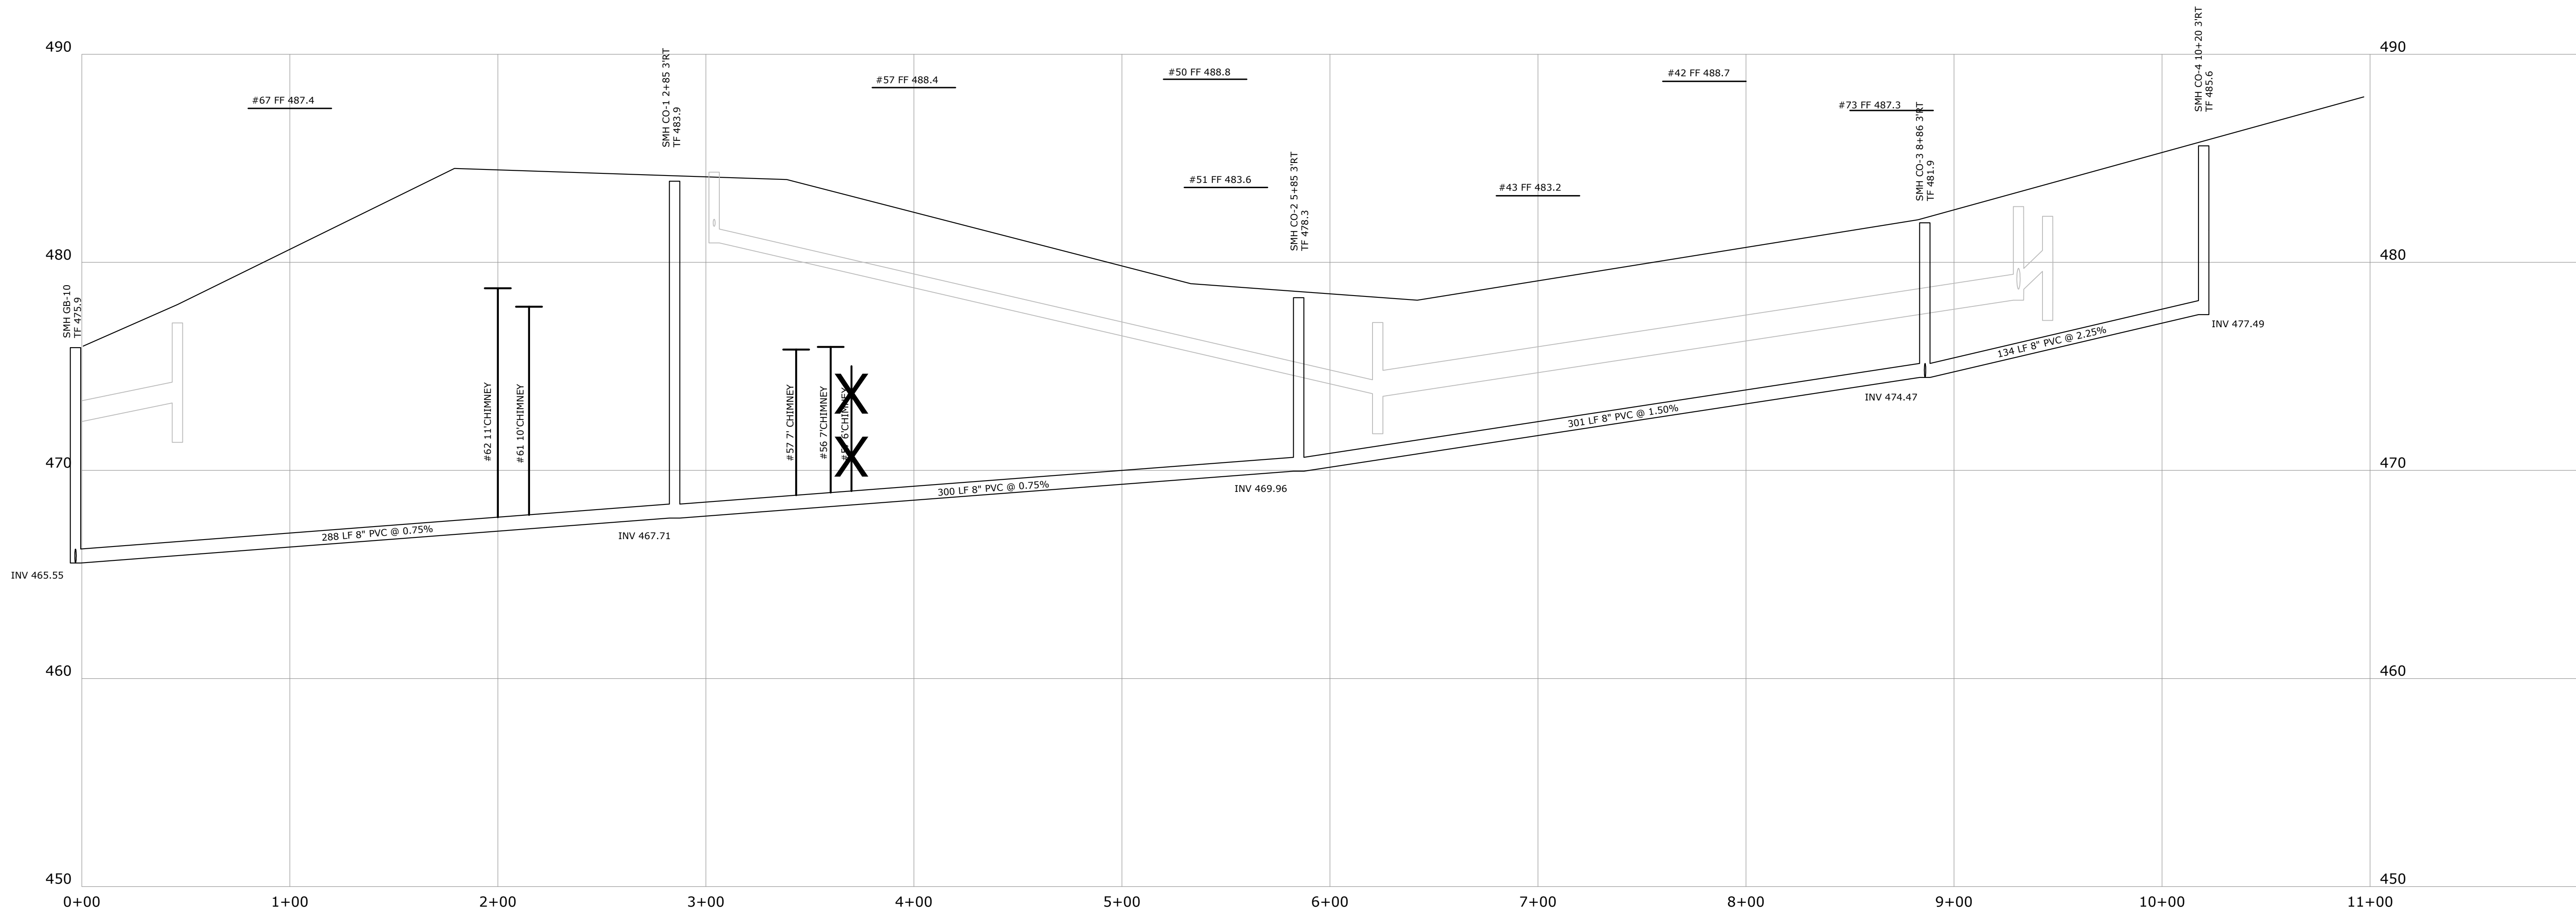

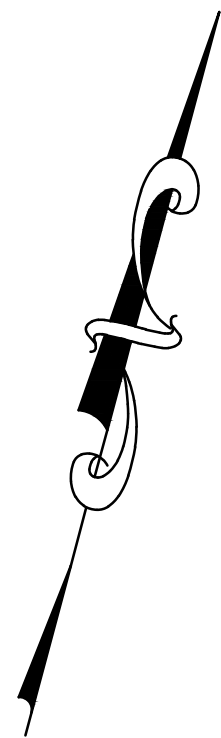


GREENBRIAR ROAD

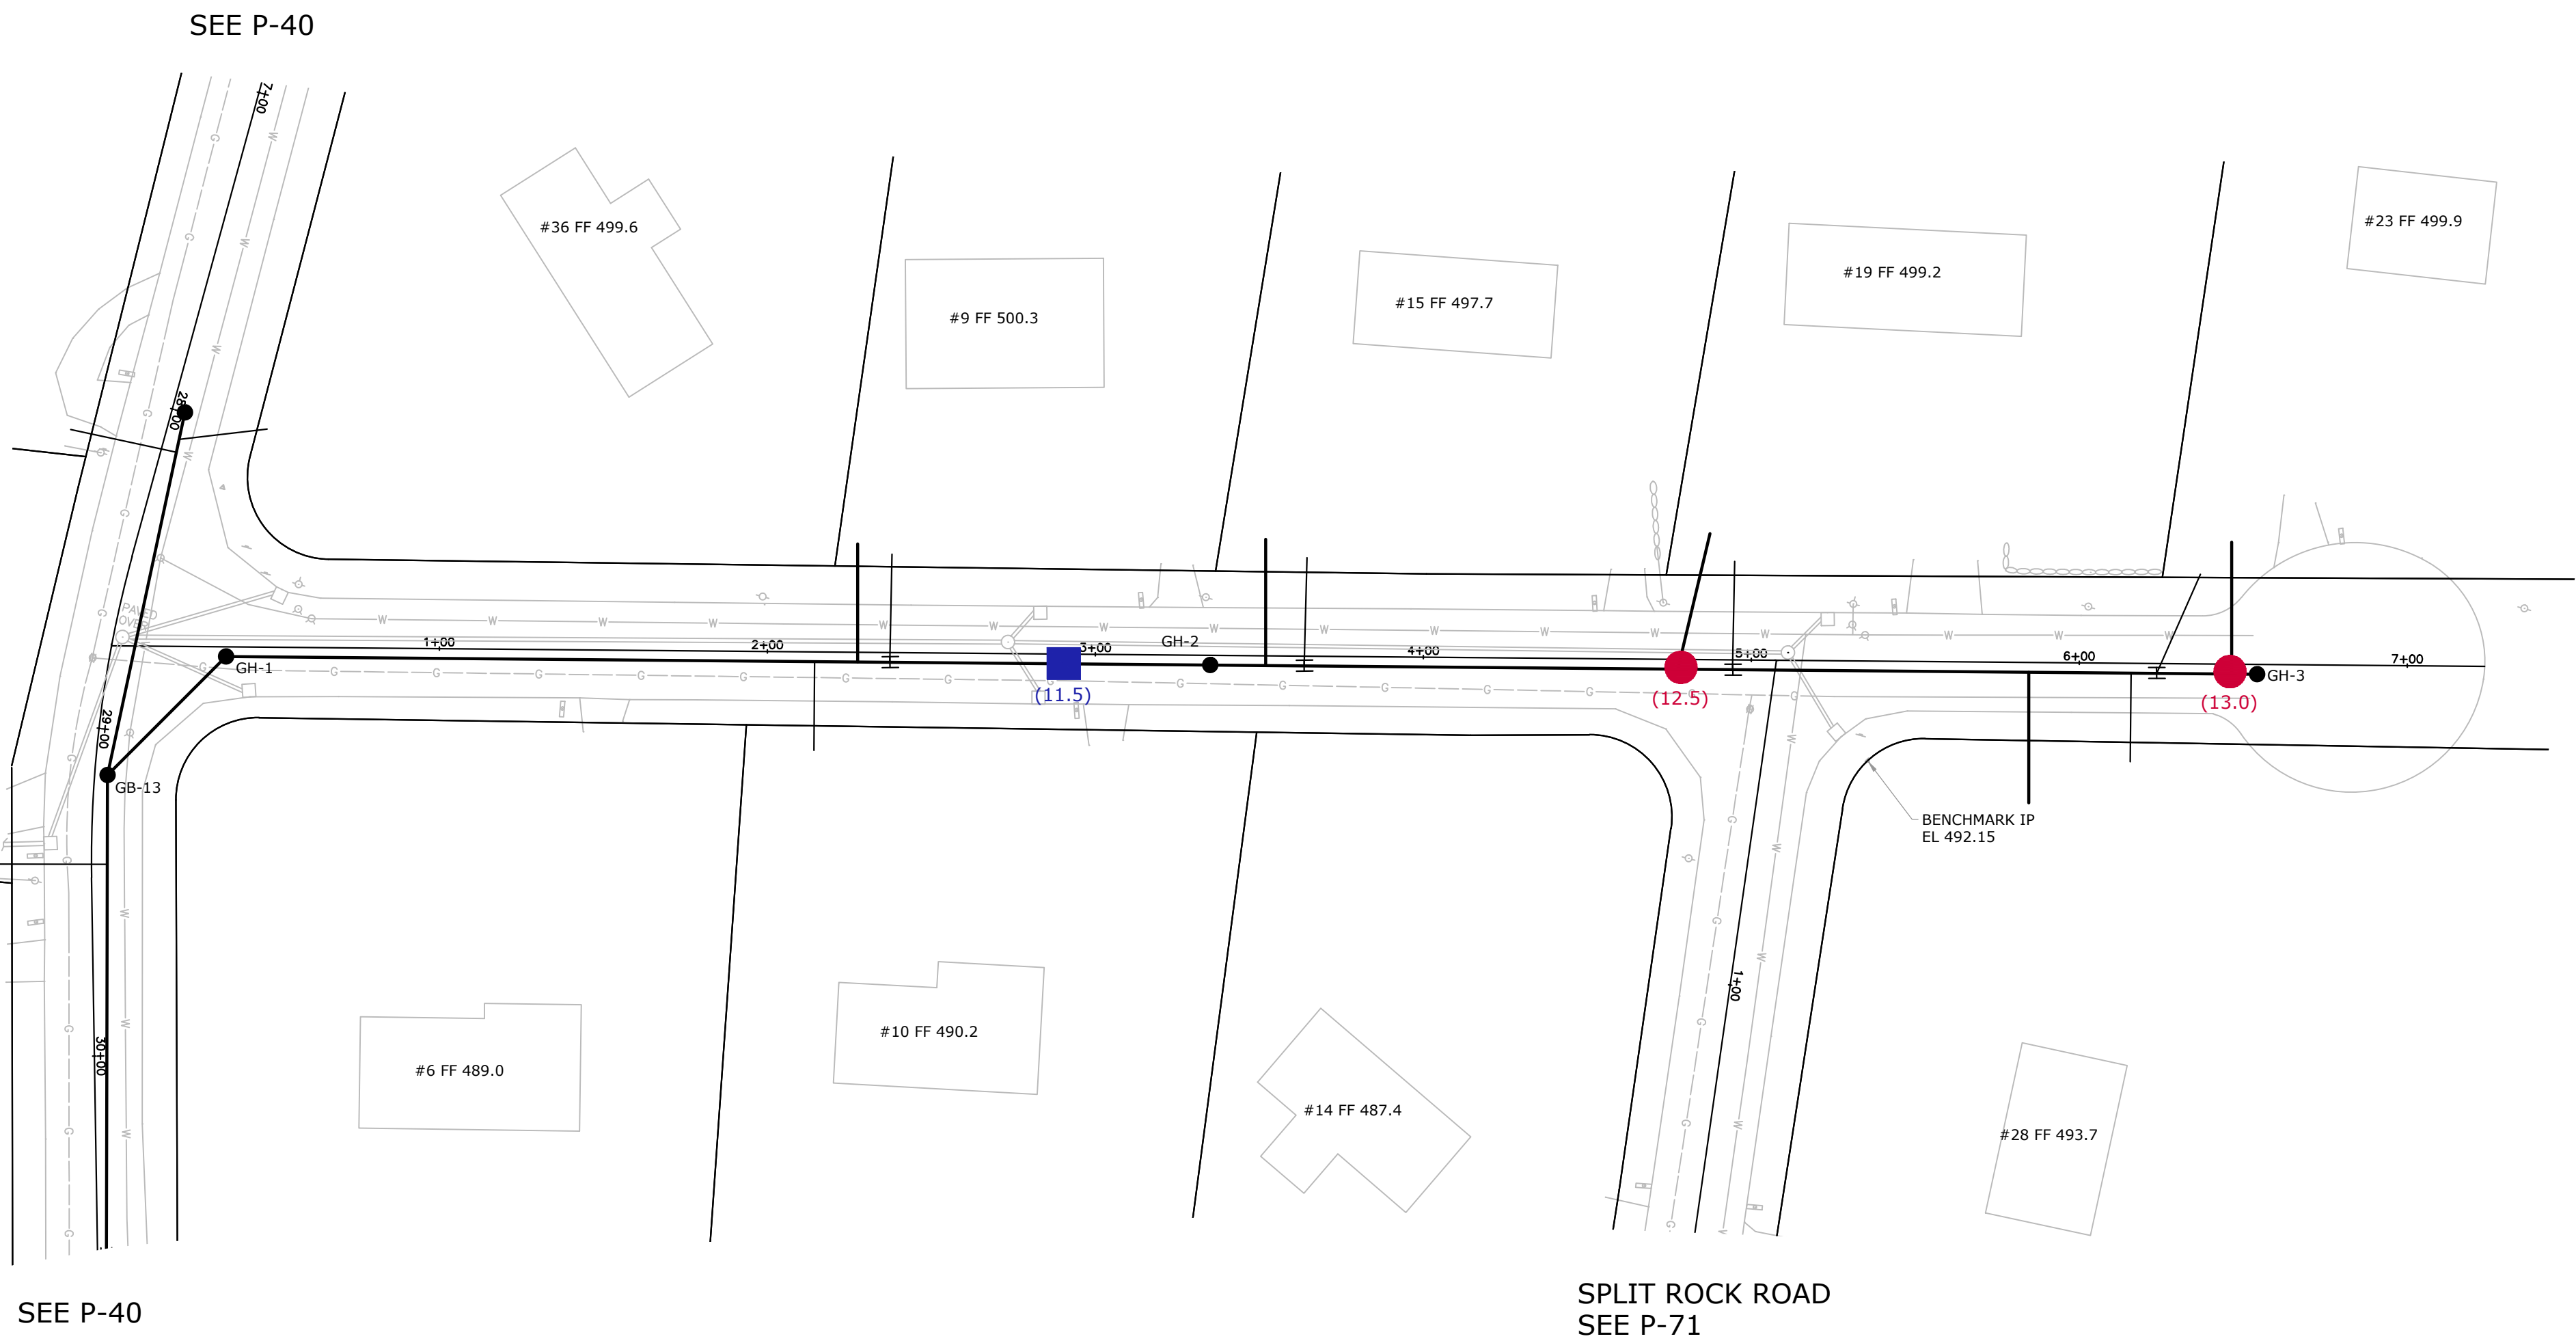

- LEGEND:
- (XX.X) - POINT REPAIR (DEPTH)
 - (XX.X) - CHIMNEY REPLACEMENT (DEPTH)

- NOTES:
- ALL PROPOSED IMPROVEMENT LOCATIONS WILL BE MARKED IN THE FIELD BY THE TOWN OF TRUMBULL OR ITS DESIGNATED CONSTRUCTION OBSERVER PRIOR TO CONSTRUCTION.
 - THE CONTRACTOR IS RESPONSIBLE FOR NOTIFYING "CALL BEFORE YOU DIG" (811 OR 1-800-922-4455) AT LEAST TWO FULL WORKING DAYS IN ADVANCE OF THE EXCAVATION WORK TO LOCATE BURIED UTILITY PIPES AND CABLES.
- BASE PLAN REFERENCES:
- TRUMBULL SANITARY SEWER PROJECT, PHASE 4, PART B, CONTRACT 3, JOG HILL AREA AS PREPARED BY SB GROUP FEBRUARY 1, 2004, REVISED 7-10-2006.
 - TRUMBULL SANITARY SEWER PROJECT, PHASE 4, PART B, CONTRACT 3, JOG HILL AREA AS PROVIDED BY THE TOWN OF TRUMBULL ENGINEERING DEPARTMENT ON JULY 30, 2015

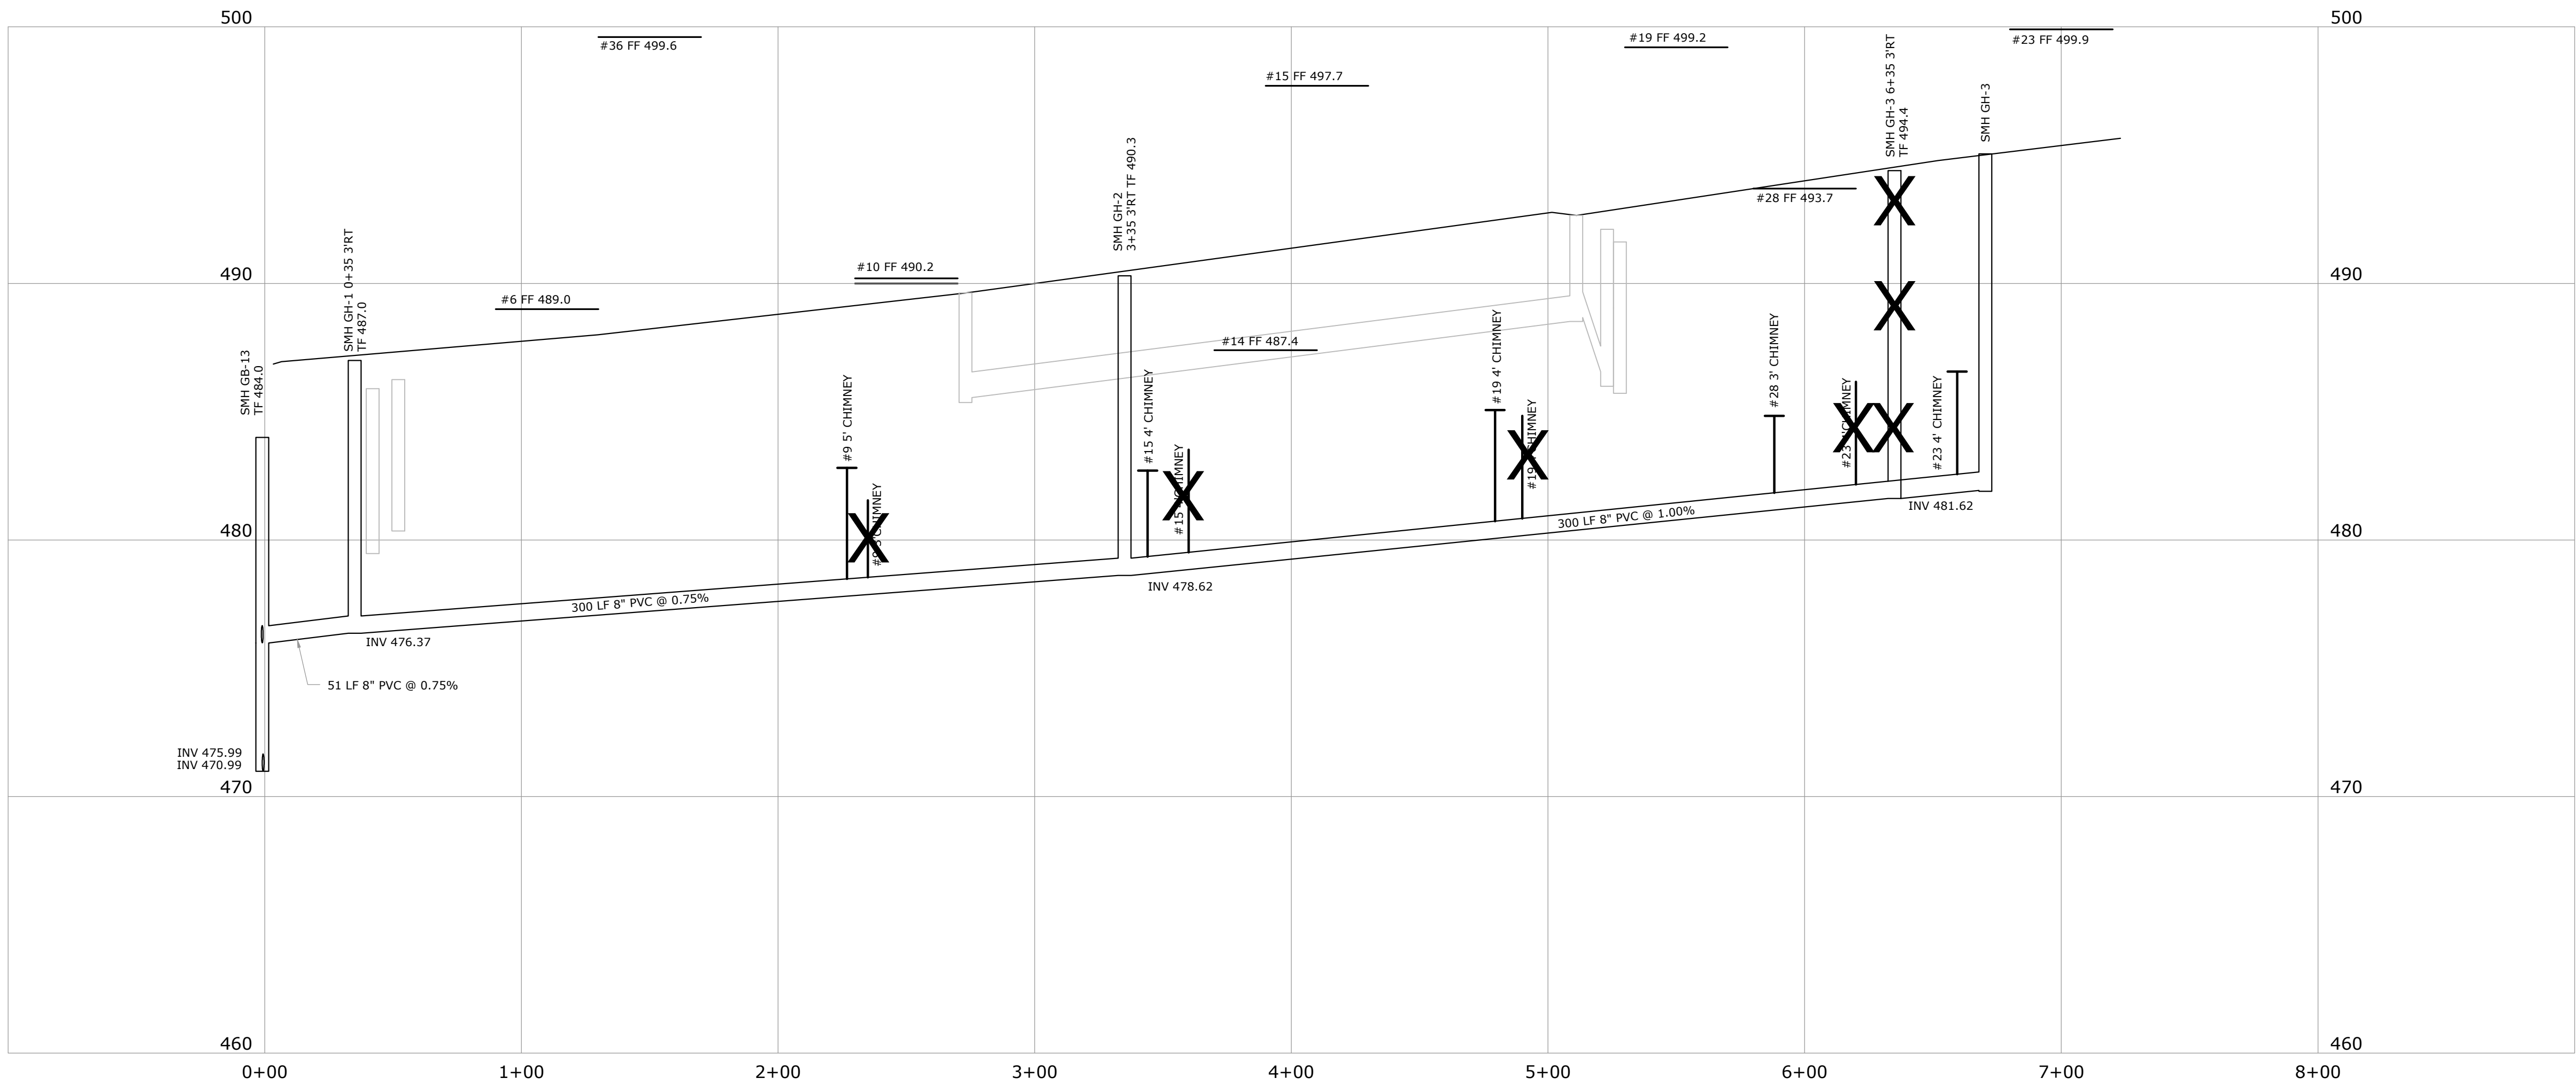

LEGEND:

- (XX.X) - POINT REPAIR (DEPTH)
- (XX.X) - CHIMNEY REPLACEMENT (DEPTH)

NOTES:

- ALL PROPOSED IMPROVEMENT LOCATIONS WILL BE MARKED IN THE FIELD BY THE TOWN OF TRUMBULL OR ITS DESIGNATED CONSTRUCTION OBSERVER PRIOR TO CONSTRUCTION.
- THE CONTRACTOR IS RESPONSIBLE FOR NOTIFYING "CALL BEFORE YOU DIG" (811 OR 1-800-922-4455) AT LEAST TWO FULL WORKING DAYS IN ADVANCE OF THE EXCAVATION WORK TO LOCATE BURIED UTILITY PIPES AND CABLES.


BASE PLAN REFERENCES:

- TRUMBULL SANITARY SEWER PROJECT, PHASE 4, PART B, CONTRACT 3, JOG HILL AREA AS PREPARED BY SB GROUP FEBRUARY 1, 2004, REVISED 7-10-2006.
- TRUMBULL SANITARY SEWER PROJECT, PHASE 4, PART B, CONTRACT 3, JOG HILL AREA AS PROVIDED BY THE TOWN OF TRUMBULL ENGINEERING DEPARTMENT ON JULY 30, 2015

GREENBRIAR ROAD
SEE P-40


SPLIT ROCK ROAD
SEE P-71

QUAKER LANE

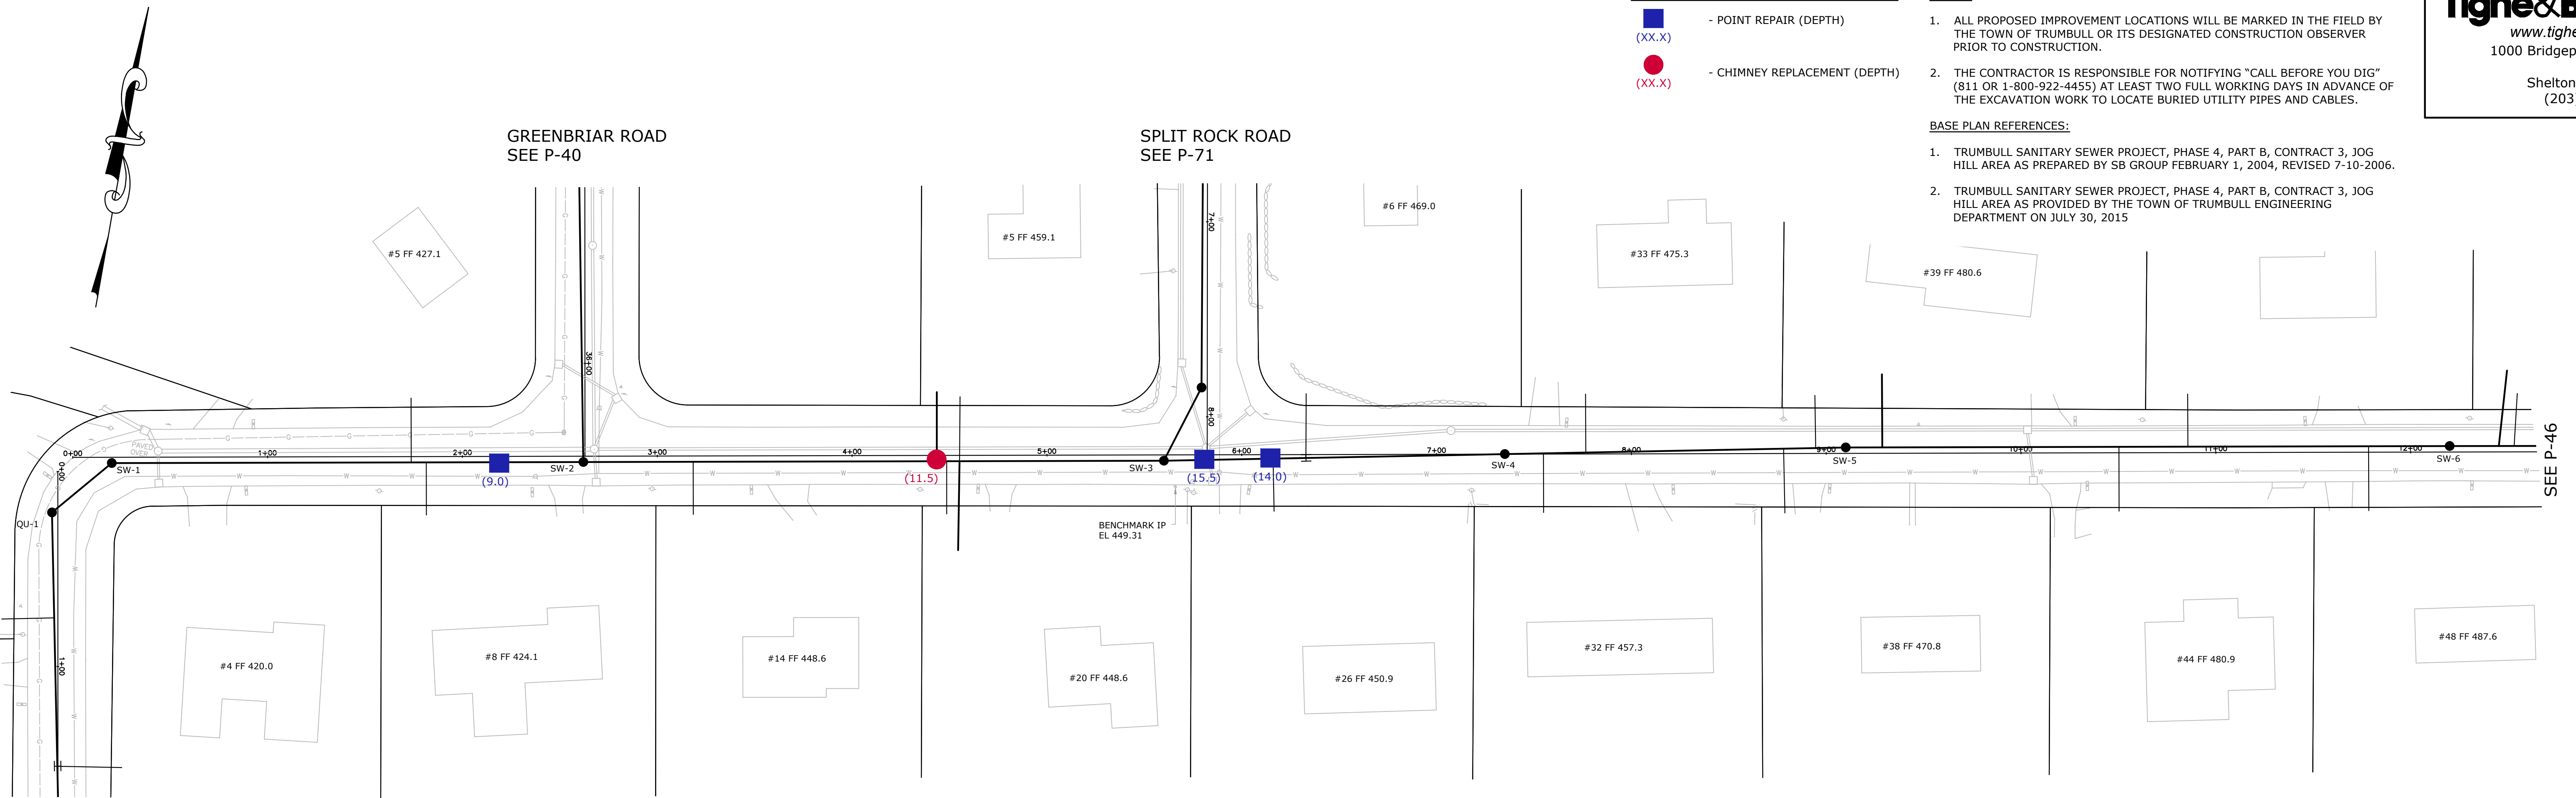

SEE P-47

SEE P-46

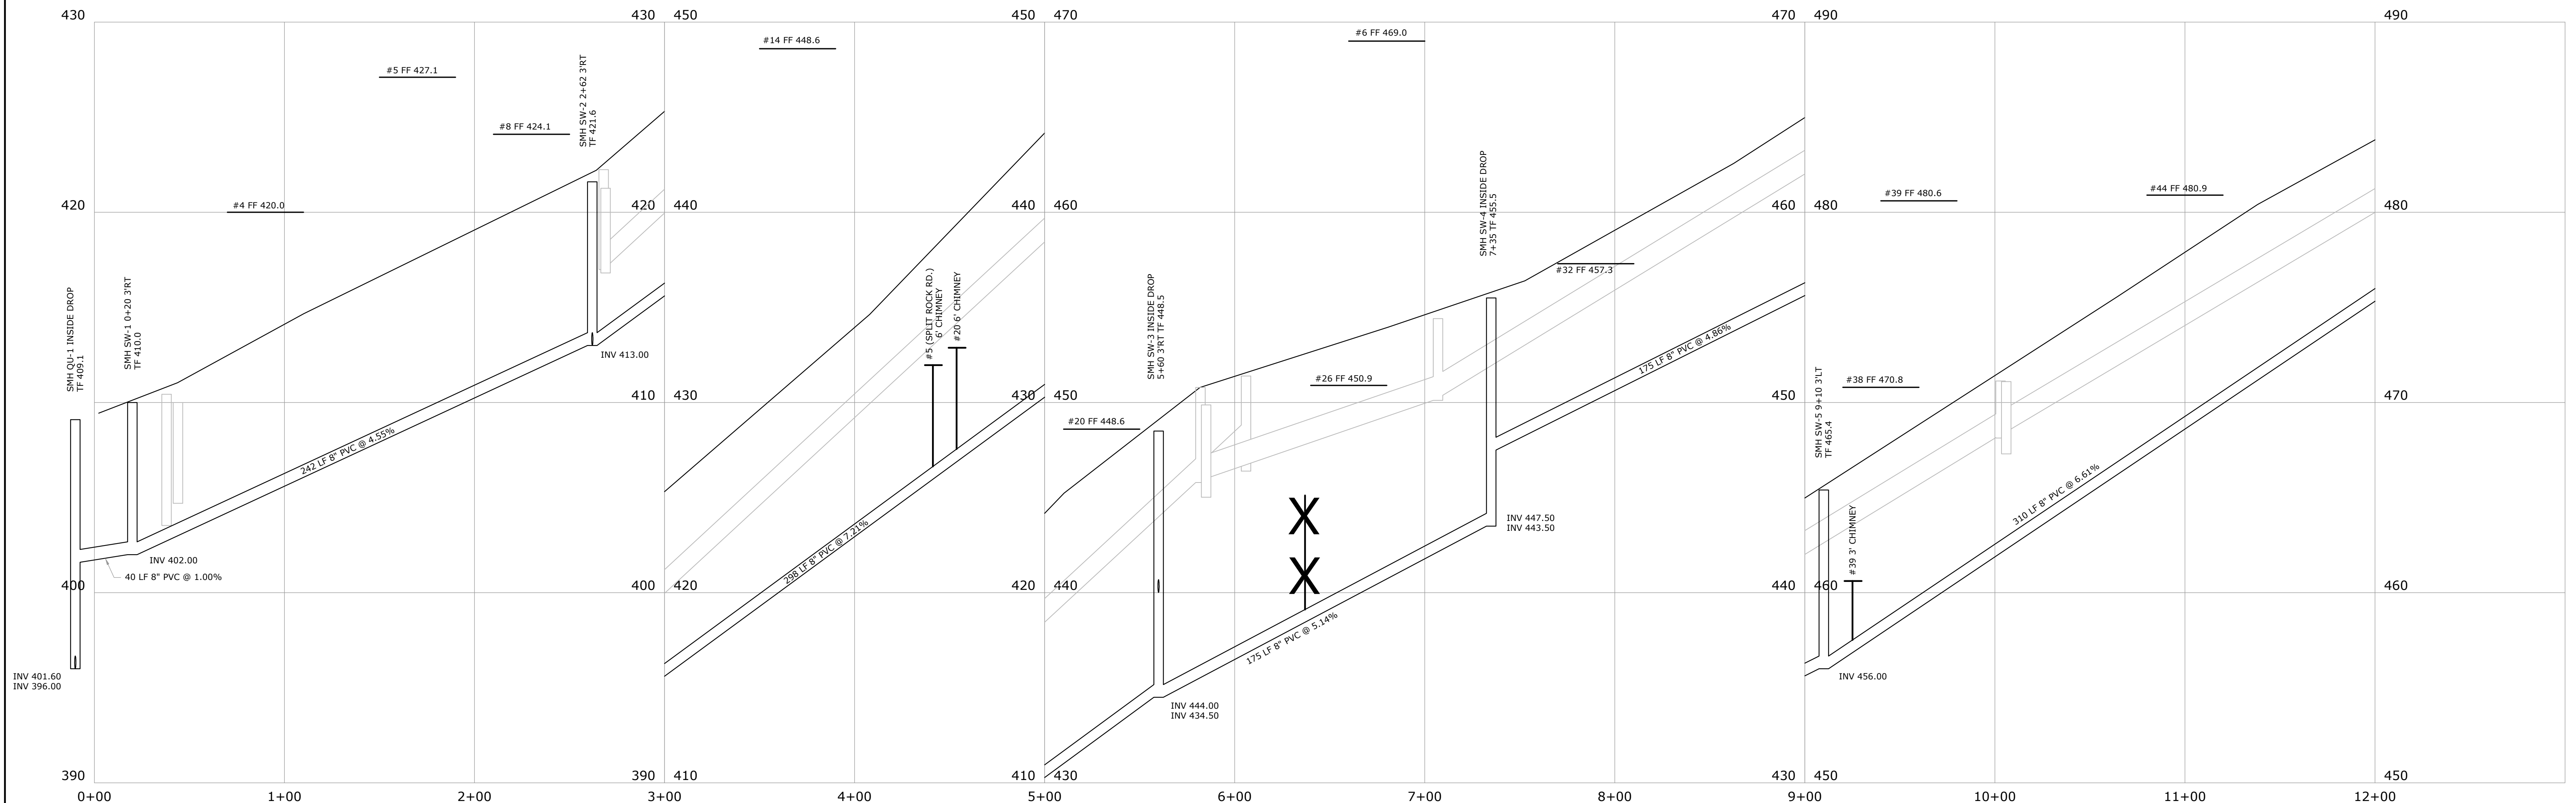

PROPOSED PLAN & PROFILE 0+00 - 12+00
SPINNINGWHEEL ROAD

P-45

LEGEND:



- POINT REPAIR (DEPTH)
(XX.X)
- CHIMNEY REPLACEMENT (DEPTH)
(XX.X)

NOTES:

- ALL PROPOSED IMPROVEMENT LOCATIONS WILL BE MARKED IN THE FIELD BY THE TOWN OF TRUMBULL OR ITS DESIGNATED CONSTRUCTION OBSERVER PRIOR TO CONSTRUCTION.
- THE CONTRACTOR IS RESPONSIBLE FOR NOTIFYING "CALL BEFORE YOU DIG" (811 OR 1-800-922-4455) AT LEAST TWO FULL WORKING DAYS IN ADVANCE OF THE EXCAVATION WORK TO LOCATE BURIED UTILITY PIPES AND CABLES.

BASE PLAN REFERENCES:

- TRUMBULL SANITARY SEWER PROJECT, PHASE 4, PART B, CONTRACT 3, JOG HILL AREA AS PREPARED BY SB GROUP FEBRUARY 1, 2004, REVISED 7-10-2006.
- TRUMBULL SANITARY SEWER PROJECT, PHASE 4, PART B, CONTRACT 3, JOG HILL AREA AS PROVIDED BY THE TOWN OF TRUMBULL ENGINEERING DEPARTMENT ON JULY 30, 2015

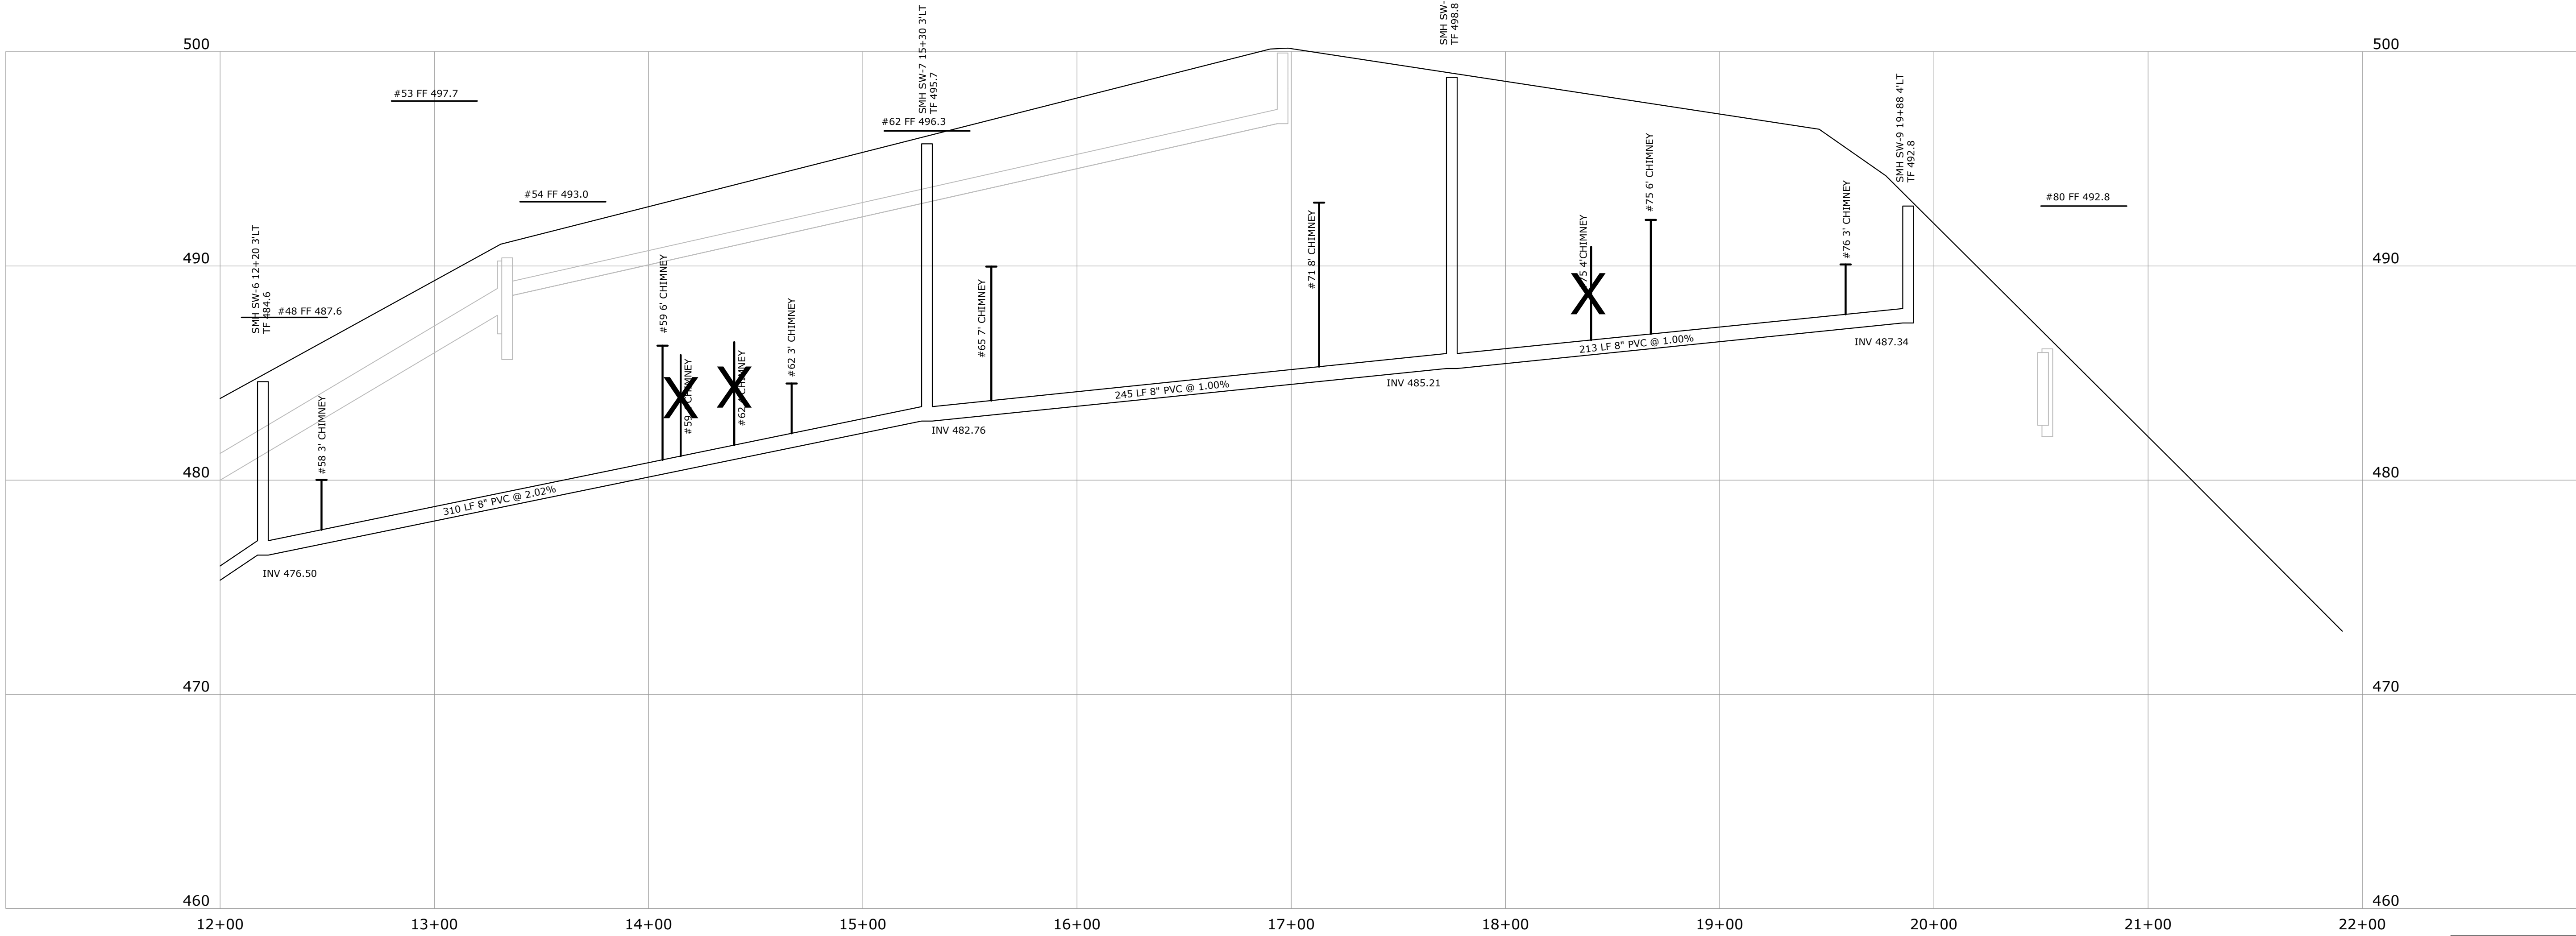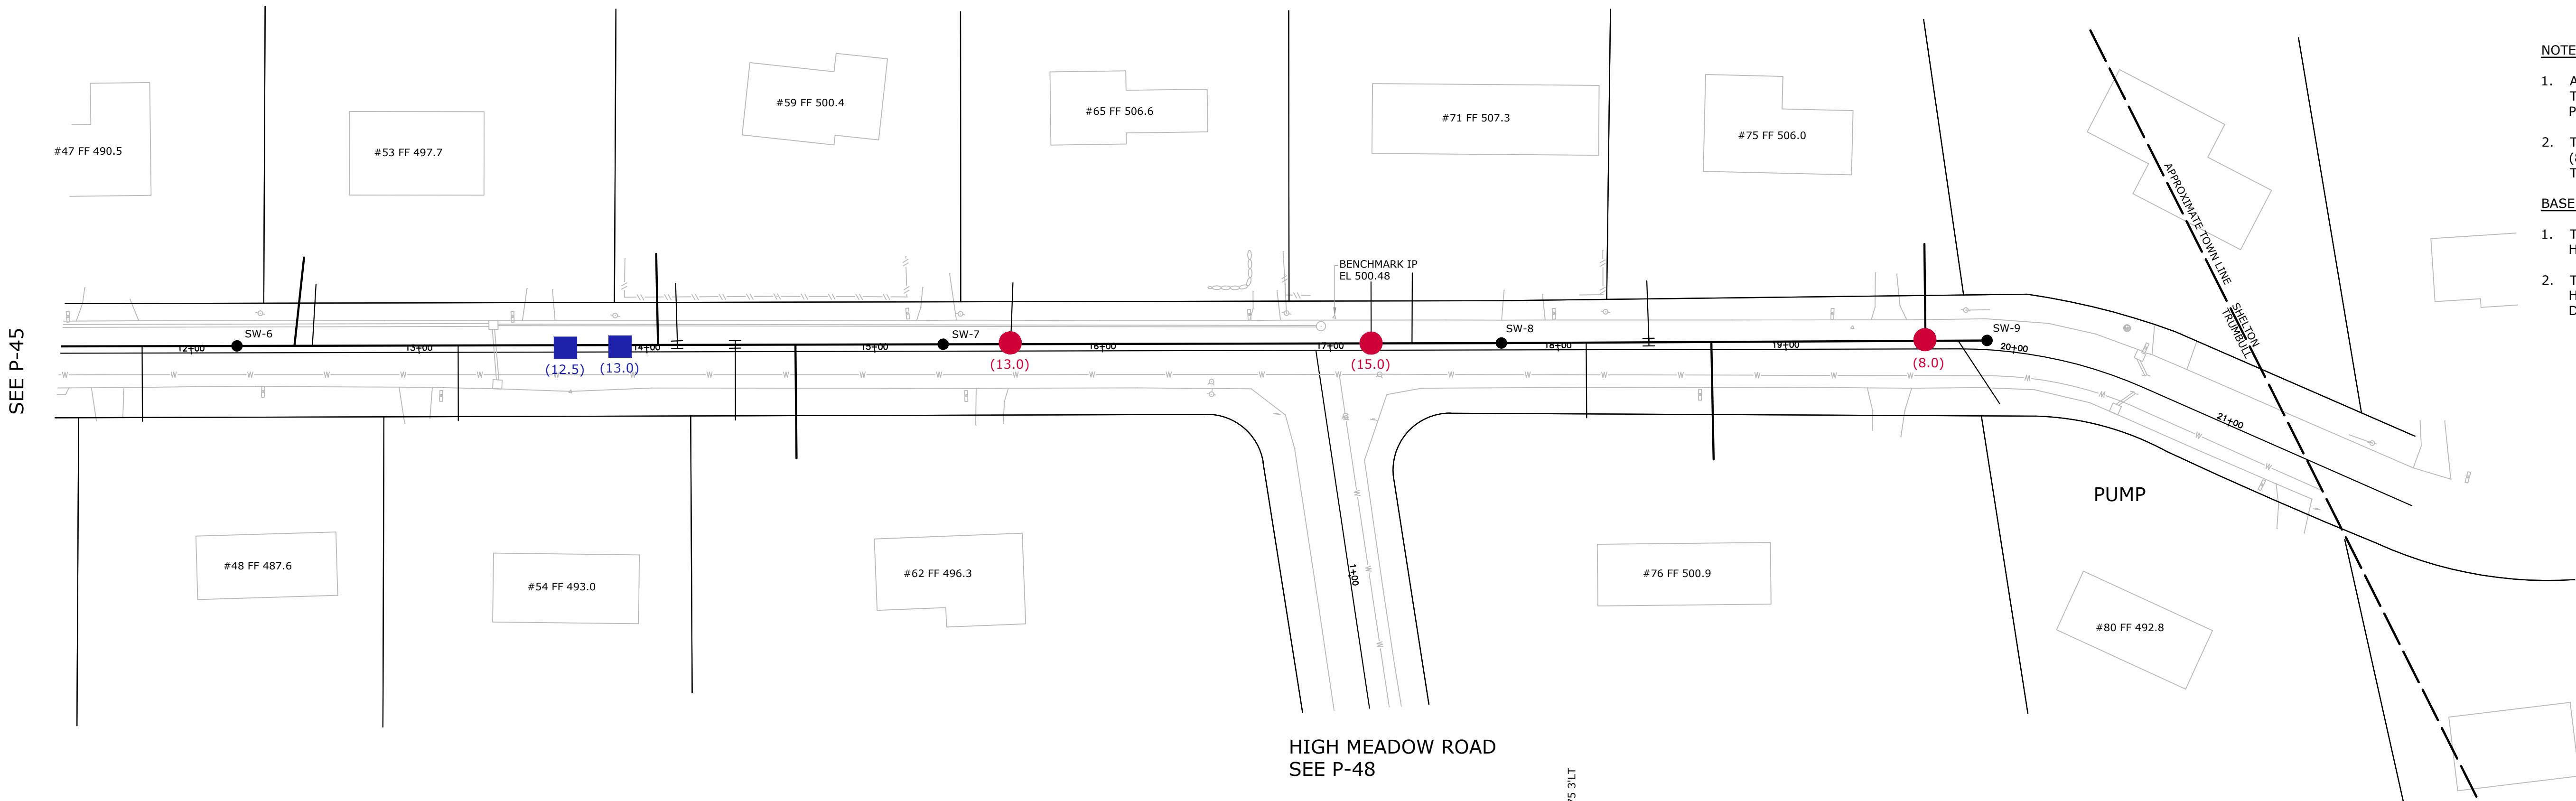

SPINNING WHEEL ROAD
SEE P-45

SEE P-51

SEE P-50


LEGEND:


- POINT REPAIR (DEPTH)
(XX.X)

- CHIMNEY REPLACEMENT (DEPTH)
(XX.X)

- NOTES:
- ALL PROPOSED IMPROVEMENT LOCATIONS WILL BE MARKED IN THE FIELD BY THE TOWN OF TRUMBULL OR ITS DESIGNATED CONSTRUCTION OBSERVER PRIOR TO CONSTRUCTION.
 - THE CONTRACTOR IS RESPONSIBLE FOR NOTIFYING "CALL BEFORE YOU DIG" (811 OR 1-800-922-4455) AT LEAST TWO FULL WORKING DAYS IN ADVANCE OF THE EXCAVATION WORK TO LOCATE BURIED UTILITY PIPES AND CABLES.
- BASE PLAN REFERENCES:
- TRUMBULL SANITARY SEWER PROJECT, PHASE 4, PART B, CONTRACT 3, JOG HILL AREA AS PREPARED BY SB GROUP FEBRUARY 1, 2004, REVISED 7-10-2006.
 - TRUMBULL SANITARY SEWER PROJECT, PHASE 4, PART B, CONTRACT 3, JOG HILL AREA AS PROVIDED BY THE TOWN OF TRUMBULL ENGINEERING DEPARTMENT ON JULY 30, 2015

Tighe&Bond
www.tighebond.com
1000 Bridgeport Avenue
Suite 320
Shelton, CT 06484
(203) 712-1100

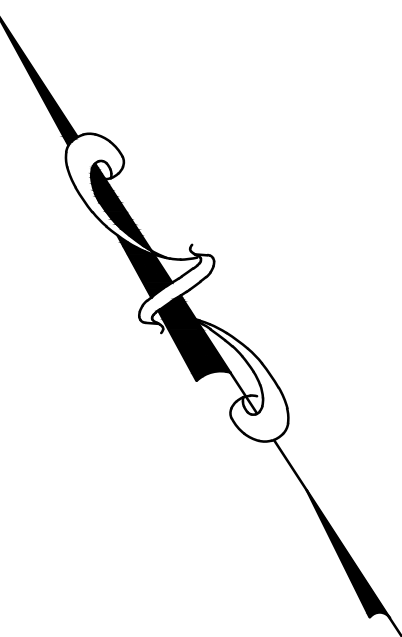

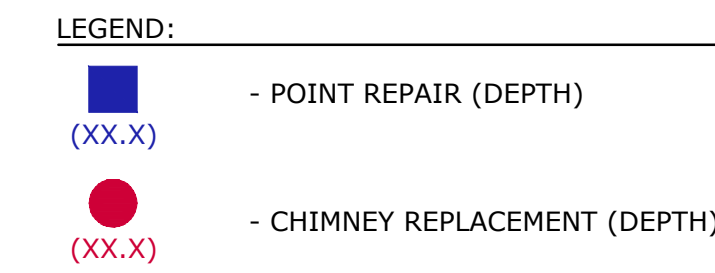

NOTES:

1. ALL PROPOSED IMPROVEMENT LOCATIONS WILL BE MARKED IN THE FIELD BY THE TOWN OF TRUMBULL OR ITS DESIGNATED CONSTRUCTION OBSERVER PRIOR TO CONSTRUCTION.
2. THE CONTRACTOR IS RESPONSIBLE FOR NOTIFYING "CALL BEFORE YOU DIG" (811 or 1-800-922-4455) AT LEAST TWO FULL WORKING DAYS IN ADVANCE OF THE EXCAVATION WORK TO LOCATE BURIED UTILITY PIPES AND CABLES.

BASE PLAN REFERENCES:

1. TRUMBULL SANITARY SEWER PROJECT, PHASE 4, PART B, CONTRACT 3, JOG HILL AREA AS PREPARED BY SB GROUP FEBRUARY 1, 2004, REVISED 7-10-2006.
2. TRUMBULL SANITARY SEWER PROJECT, PHASE 4, PART B, CONTRACT 3, JOG HILL AREA AS PROVIDED BY THE TOWN OF TRUMBULL ENGINEERING DEPARTMENT ON JULY 30, 2015

Tighe&Bond
www.tighebond.com
1000 Bridgeport Avenue
Suite 320
Shelton, CT 06484
(203) 712-1100


OLDFIELD ROAD
SEE P-53



Sanitary Sewer Main Profile View

The profile view shows the vertical alignment of the sanitary sewer main. The vertical axis represents elevation in feet, ranging from 310 to 350. The horizontal axis represents stationing, ranging from 0+00 to 13+00. The profile includes several pipe segments with their respective lengths, diameters, and slopes. Key features include manholes (SMH) at various stations, inverts (INV) at pipe starts and ends, and various pipe materials and sizes (e.g., 12" PVC, 8" PVC, 10" CHIMNEY). The profile also shows the ground surface and existing structures.

Station	Feature	Elevation (ft)	Notes
0+00	Start of 44 LF 12" PVC @ 1.00%	320.6	INV 320.6 8"
0+43	SMH BH-1	326.8	10+03 3" RT
0+47	SMH BH-2	325.5	10+47 3" LT
1+00	End of 44 LF 12" PVC @ 1.00%	320.2	INV 320.2 12"
1+00	Start of 236 LF 12" PVC @ 1.6%	323.96	INV 323.96
2+00	End of 236 LF 12" PVC @ 1.6%	323.96	INV 323.96
2+00	Start of 219 LF 12" PVC @ 0.50%	325.06	INV 325.06
3+00	End of 219 LF 12" PVC @ 0.50%	325.06	INV 325.06
3+00	Start of 304 LF 12" PVC @ 0.50%	326.58	INV 326.58 12"
4+00	End of 304 LF 12" PVC @ 0.50%	326.58	INV 326.58 12"
4+00	Start of 271 LF 8" PVC @ 3.40%	339.19	INV 339.19 8"
5+00	End of 271 LF 8" PVC @ 3.40%	339.19	INV 339.19 8"
5+00	Start of 279 LF 8" PVC @ 1.00%	348.40	INV 348.40
6+00	End of 279 LF 8" PVC @ 1.00%	348.40	INV 348.40
6+00	Start of 232 LF 8" PVC @ 3.40%	371.0	INV 371.0
7+00	End of 232 LF 8" PVC @ 3.40%	371.0	INV 371.0
7+00	Start of 238 LF 8" PVC @ 3.40%	391.0	INV 391.0
8+00	End of 238 LF 8" PVC @ 3.40%	391.0	INV 391.0
8+00	Start of 239 LF 8" PVC @ 1.00%	391.0	INV 391.0
9+00	End of 239 LF 8" PVC @ 1.00%	391.0	INV 391.0
9+00	Start of 237 LF 8" PVC @ 3.40%	391.0	INV 391.0
10+00	End of 237 LF 8" PVC @ 3.40%	391.0	INV 391.0
10+00	Start of 236 LF 8" PVC @ 3.40%	391.0	INV 391.0
11+00	End of 236 LF 8" PVC @ 3.40%	391.0	INV 391.0
11+00	Start of 235 LF 8" PVC @ 3.40%	391.0	INV 391.0
12+00	End of 235 LF 8" PVC @ 3.40%	391.0	INV 391.0
12+00	Start of 234 LF 8" PVC @ 3.40%	391.0	INV 391.0
13+00	End of 234 LF 8" PVC @ 3.40%	391.0	INV 391.0


PROPOSED PLAN & PROFILE 0+00 - 13+00 BEACON HILL ROAD	P-50
--	------

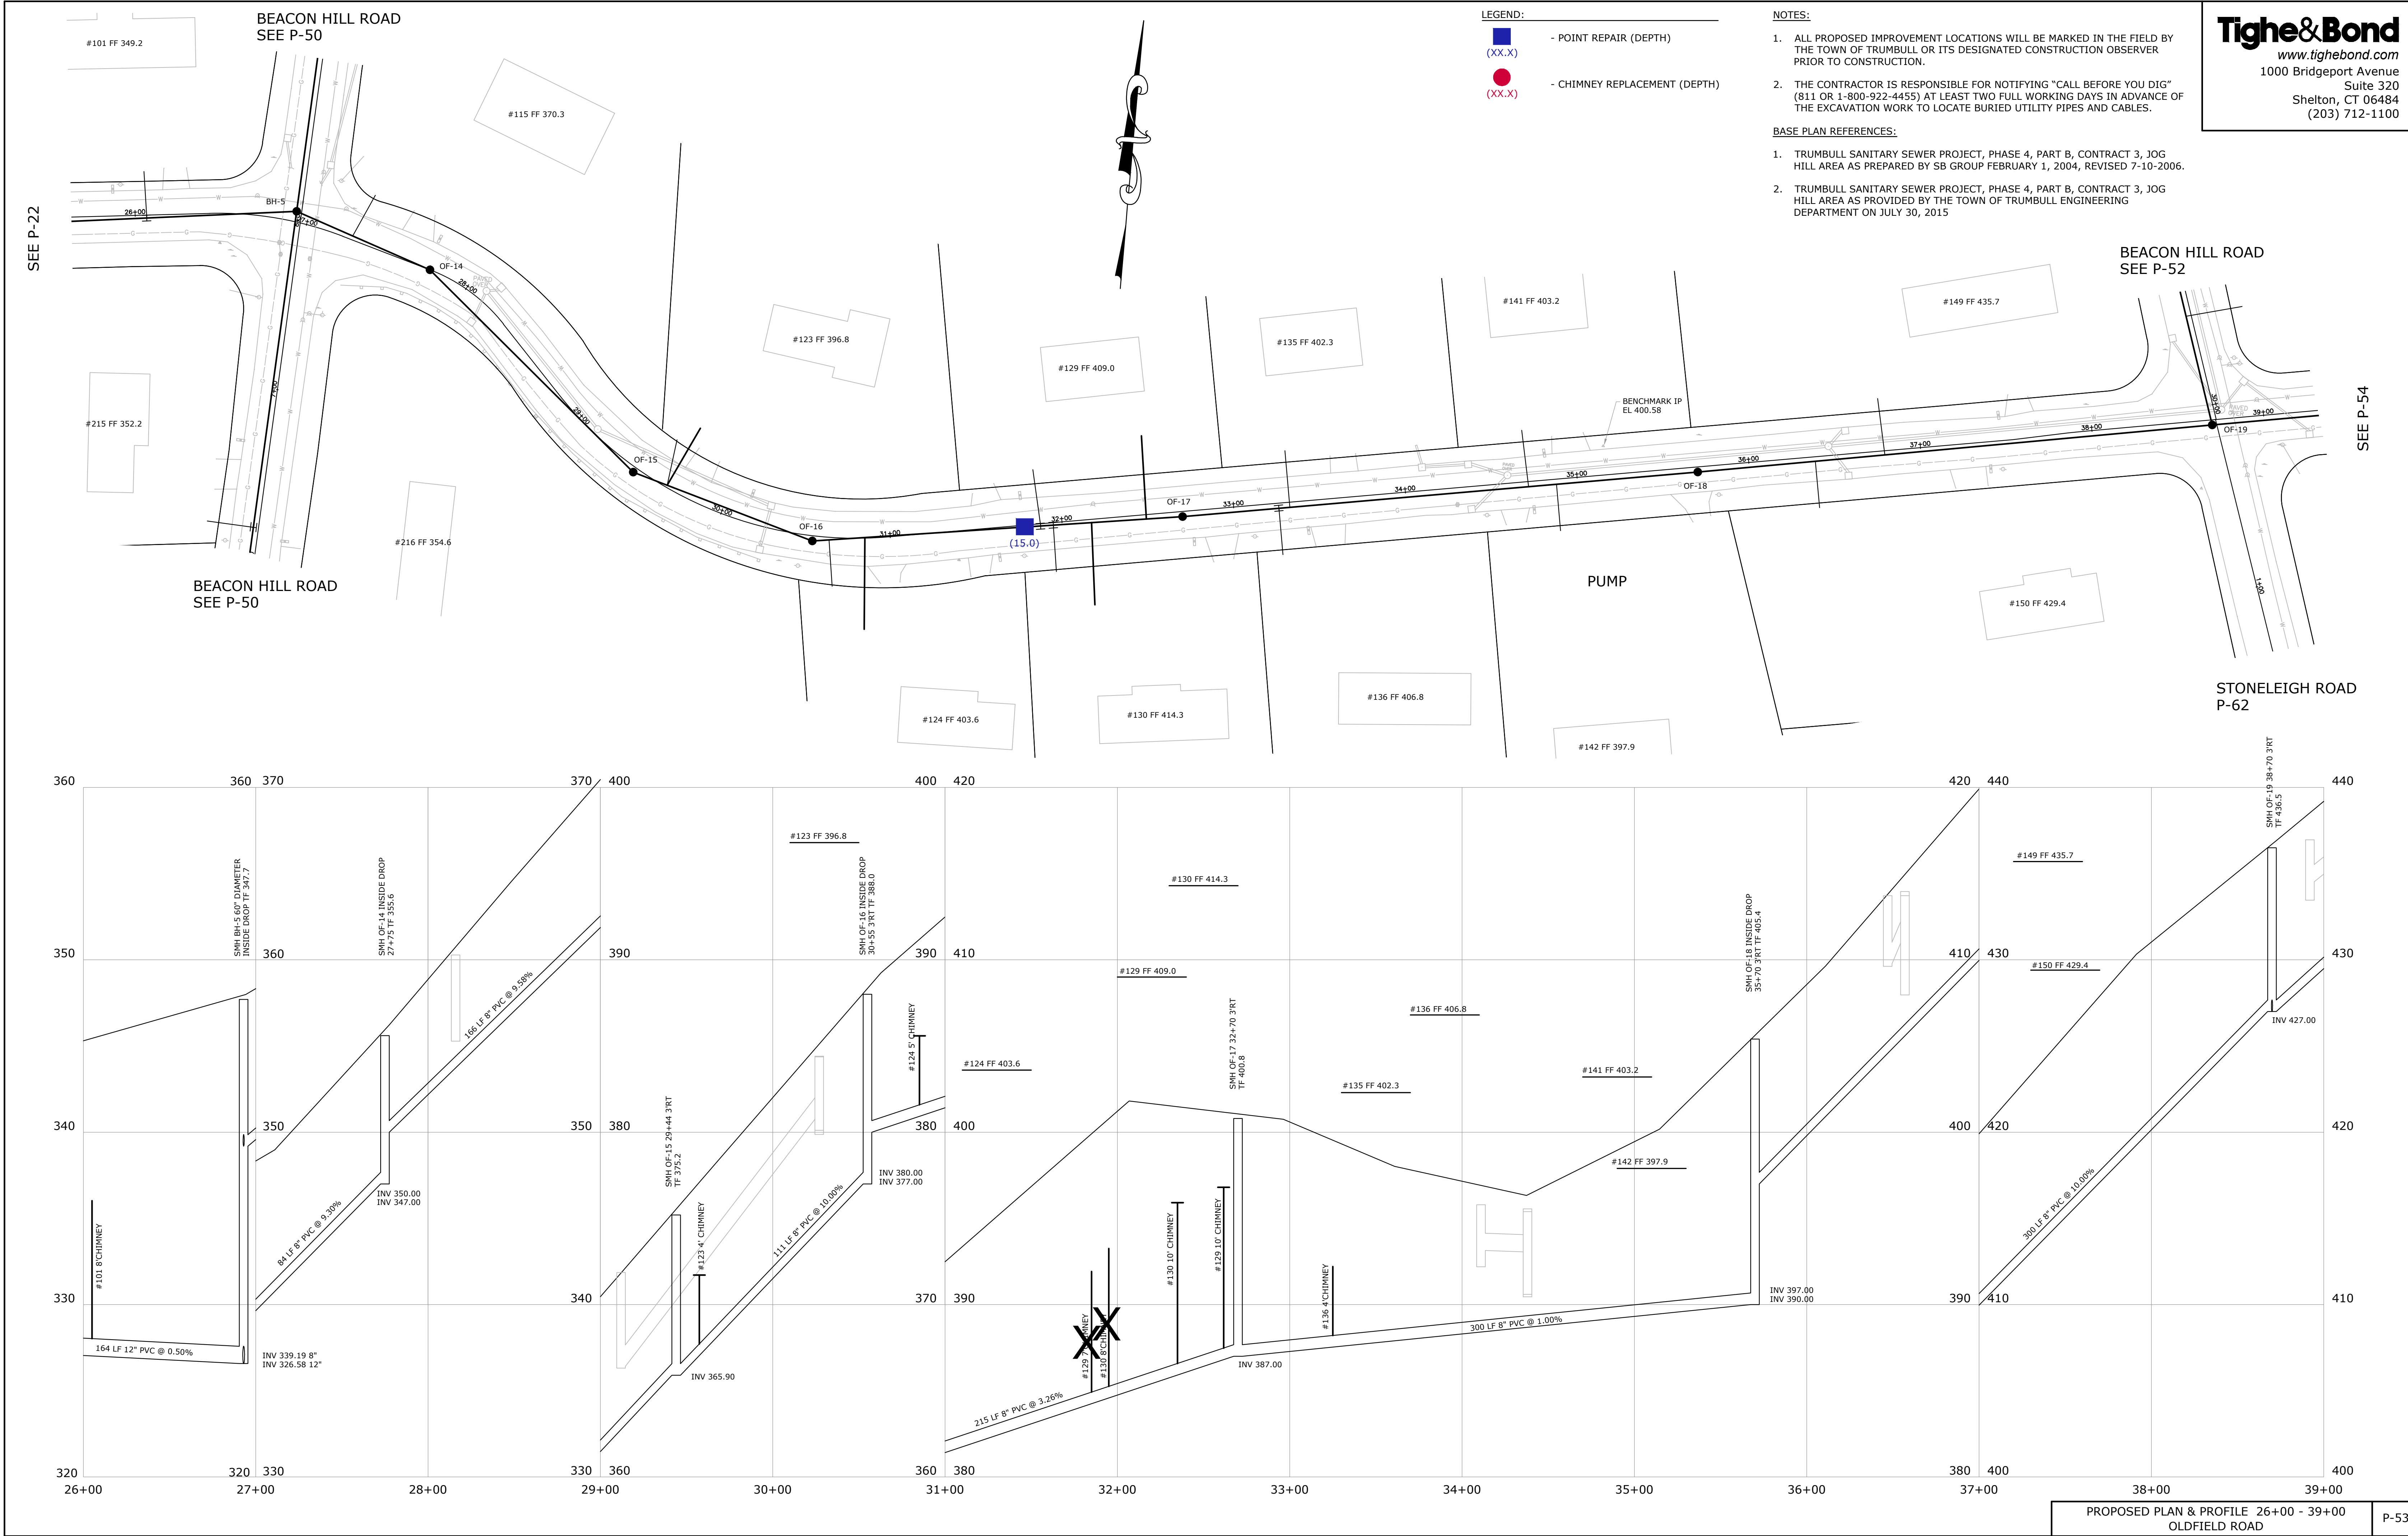

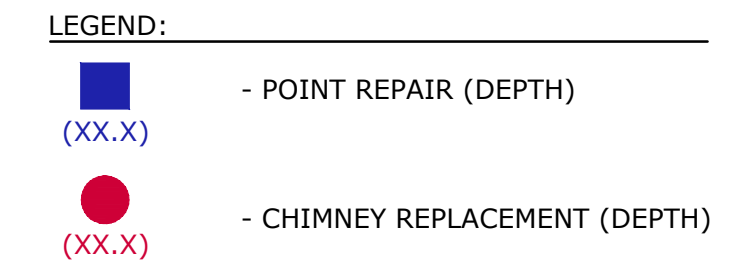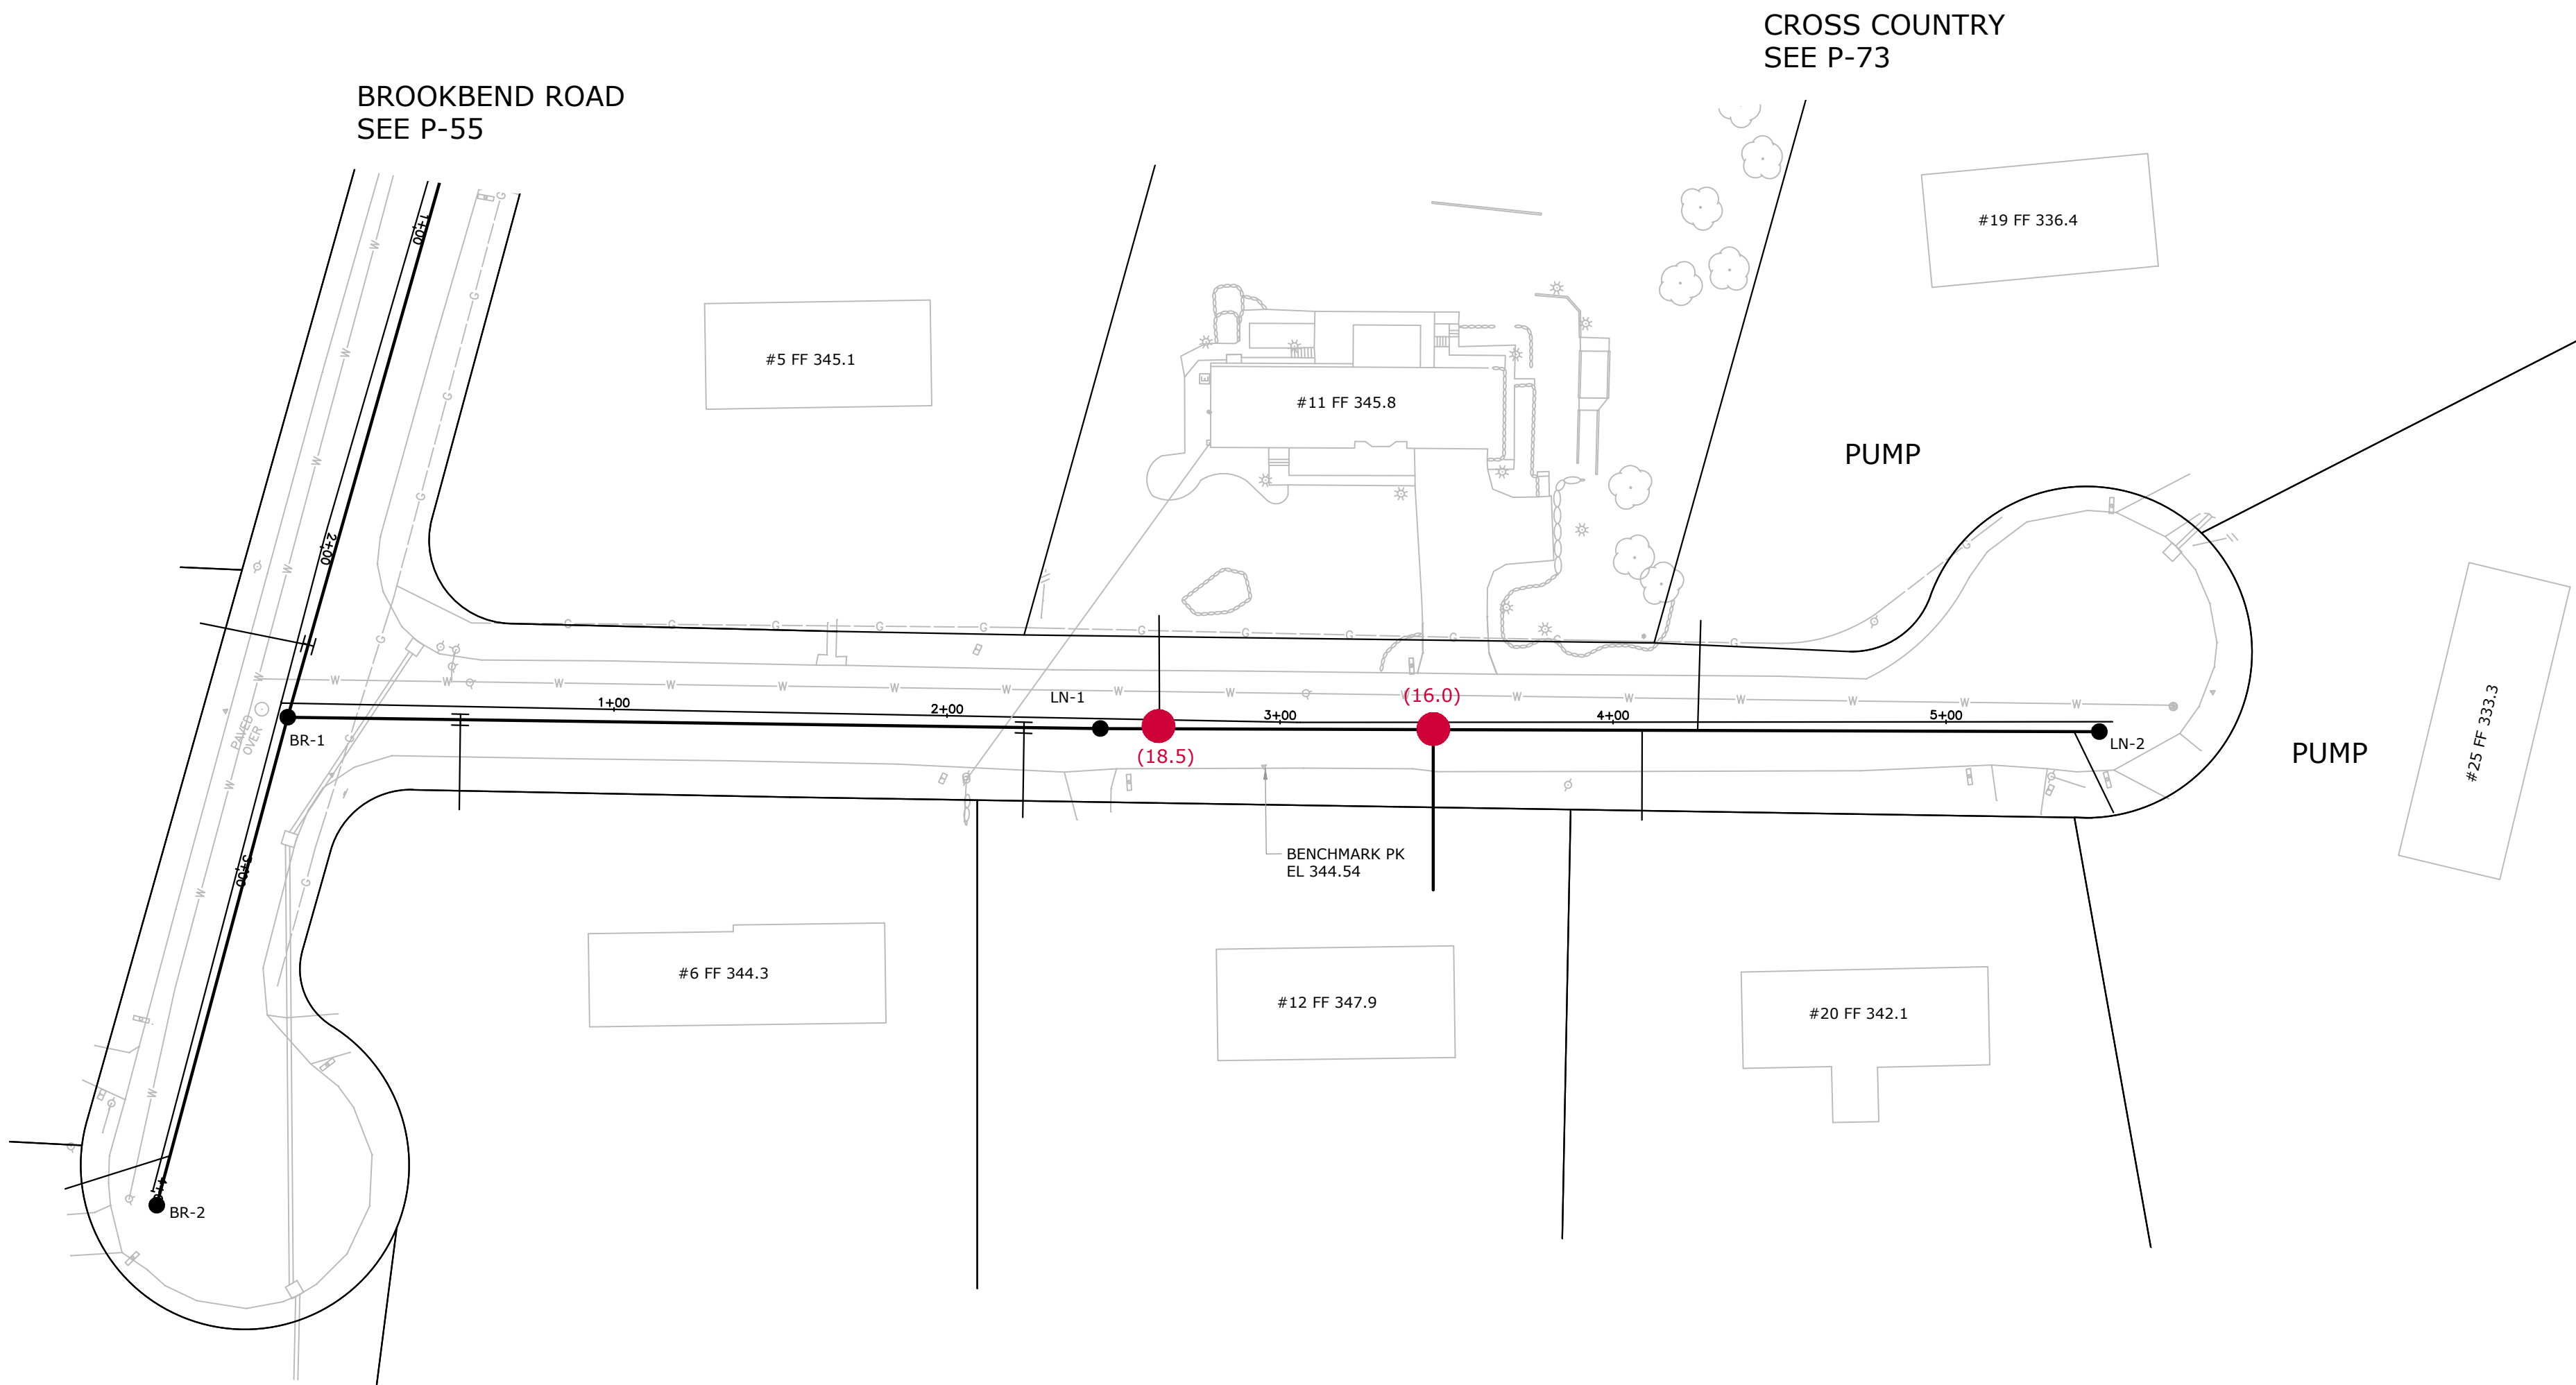


1. ALL PROPOSED IMPROVEMENT LOCATIONS WILL BE MARKED IN THE FIELD BY THE TOWN OF TRUMBULL OR ITS DESIGNATED CONSTRUCTION OBSERVER PRIOR TO CONSTRUCTION.
2. THE CONTRACTOR IS RESPONSIBLE FOR NOTIFYING "CALL BEFORE YOU DIG" (811 OR 1-800-922-4455) AT LEAST TWO FULL WORKING DAYS IN ADVANCE OF THE EXCAVATION WORK TO LOCATE BURIED UTILITY PIPES AND CABLES.

1. TRUMBULL SANITARY SEWER PROJECT, PHASE 4, PART B, CONTRACT 3, JOG HILL AREA AS PREPARED BY SB GROUP FEBRUARY 1, 2004, REVISED 7-10-2006.
2. TRUMBULL SANITARY SEWER PROJECT, PHASE 4, PART B, CONTRACT 3, JOG HILL AREA AS PROVIDED BY THE TOWN OF TRUMBULL ENGINEERING DEPARTMENT ON JULY 30, 2015

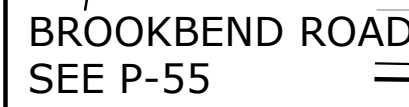


BROOKBEND ROAD
SEE P-55

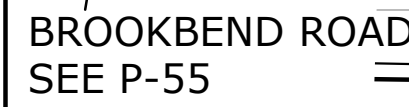

BROOKBEND ROAD
SEE P-55

BROOKBEND ROAD
SEE P-55

BROOKBEND ROAD
SEE P-55

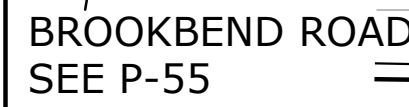

BROOKBEND ROAD
SEE P-55

BROOKBEND ROAD
SEE P-55

BROOKBEND ROAD
SEE P-55

LEGEND:

- POINT REPAIR (DEPTH)
(XX.X)
- CHIMNEY REPLACEMENT (DEPTH)
(XX.X)

NOTES:


- ALL PROPOSED IMPROVEMENT LOCATIONS WILL BE MARKED IN THE FIELD BY THE TOWN OF TRUMBULL OR ITS DESIGNATED CONSTRUCTION OBSERVER PRIOR TO CONSTRUCTION.
- THE CONTRACTOR IS RESPONSIBLE FOR NOTIFYING "CALL BEFORE YOU DIG" (811 OR 1-800-922-4455) AT LEAST TWO FULL WORKING DAYS IN ADVANCE OF THE EXCAVATION WORK TO LOCATE BURIED UTILITY PIPES AND CABLES.

BASE PLAN REFERENCES:

- TRUMBULL SANITARY SEWER PROJECT, PHASE 4, PART B, CONTRACT 3, JOG HILL AREA AS PREPARED BY SB GROUP FEBRUARY 1, 2004, REVISED 7-10-2006.
- TRUMBULL SANITARY SEWER PROJECT, PHASE 4, PART B, CONTRACT 3, JOG HILL AREA AS PROVIDED BY THE TOWN OF TRUMBULL ENGINEERING DEPARTMENT ON JULY 30, 2015

HILL BROOK ROAD
SEE P-61

CROSS COUNTRY
SEE P-72

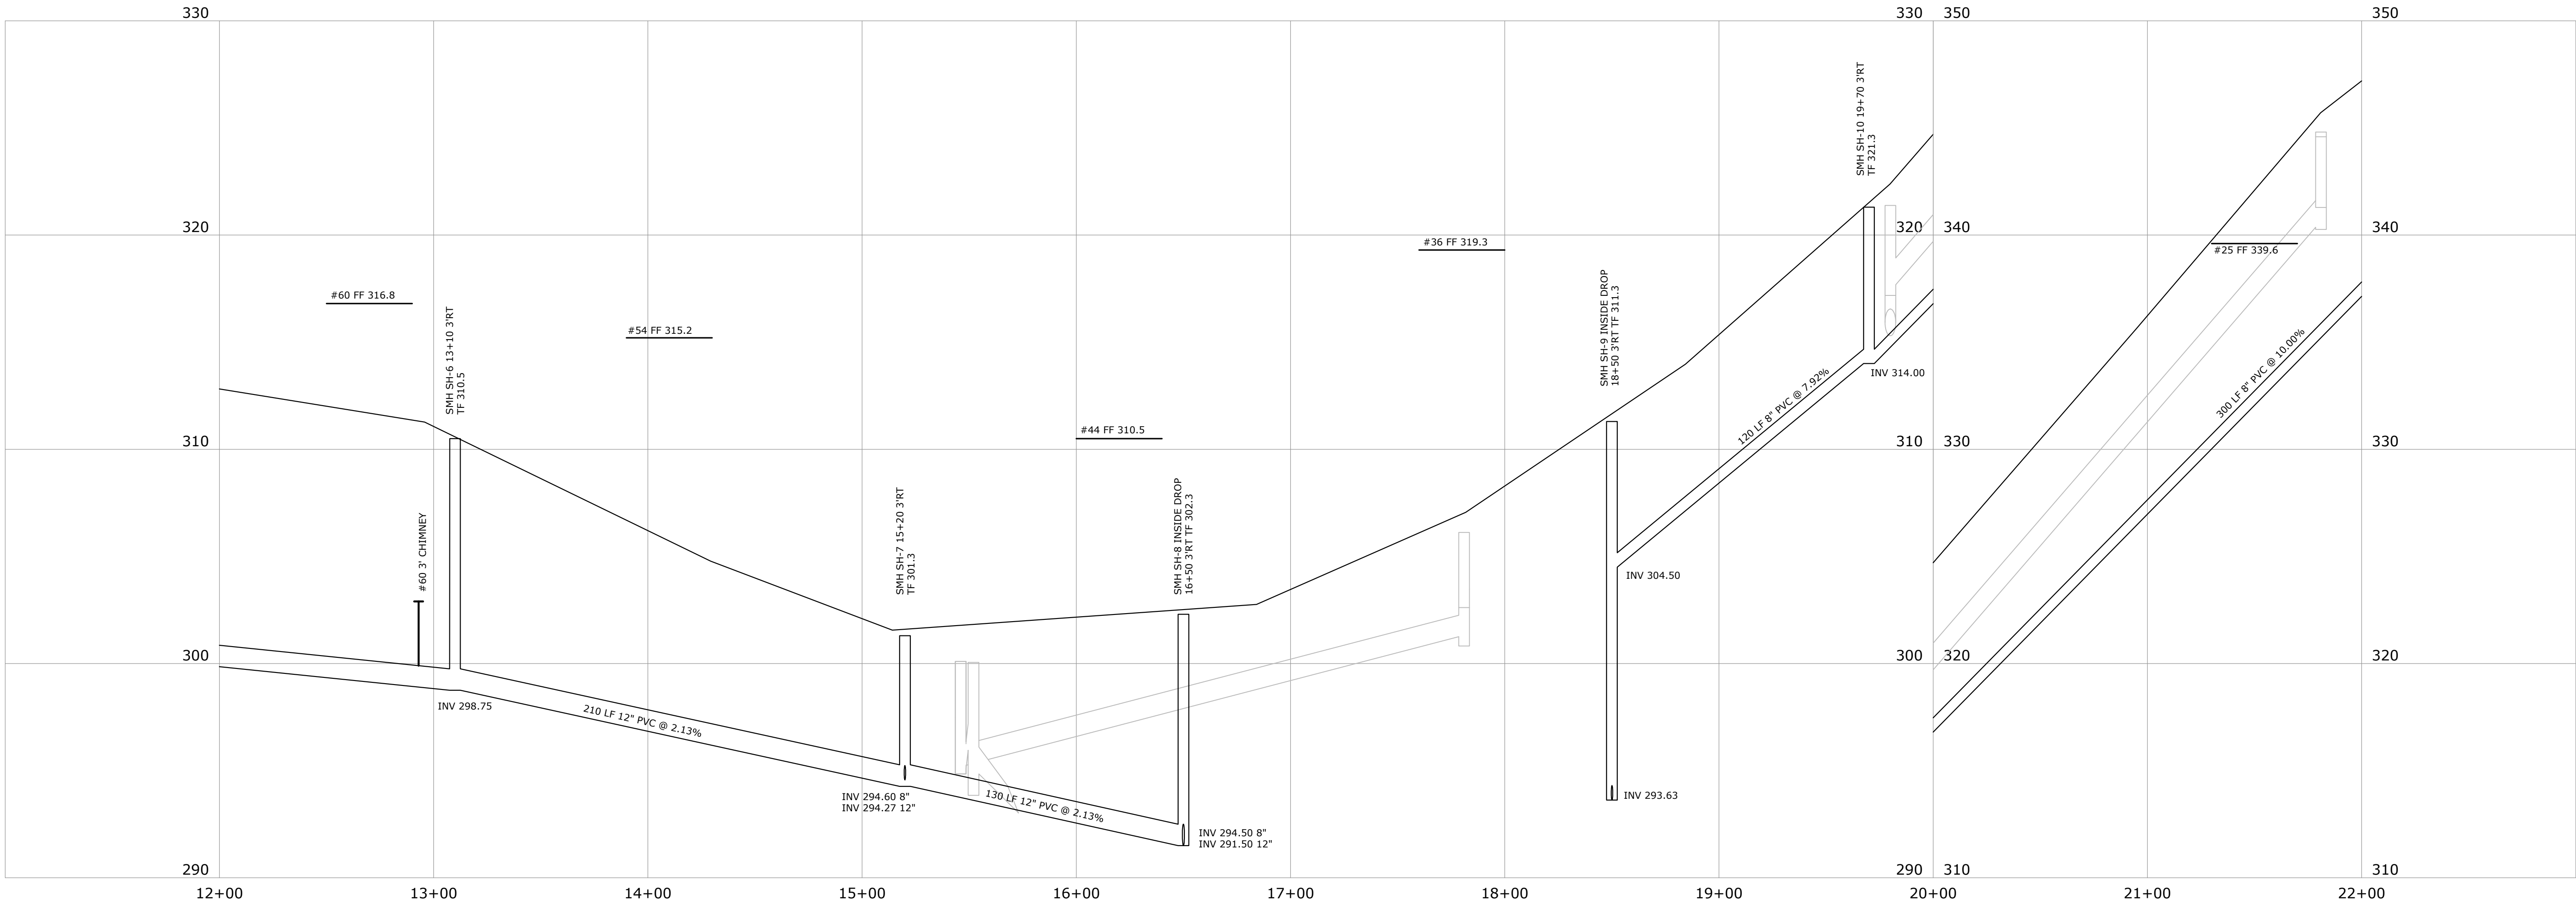






NOTES:


1. ALL PROPOSED IMPROVEMENT LOCATIONS WILL BE MARKED IN THE FIELD BY THE TOWN OF TRUMBULL OR ITS DESIGNATED CONSTRUCTION OBSERVER PRIOR TO CONSTRUCTION.
2. THE CONTRACTOR IS RESPONSIBLE FOR NOTIFYING "CALL BEFORE YOU DIG" (811 OR 1-800-922-4455) AT LEAST TWO FULL WORKING DAYS IN ADVANCE OF THE EXCAVATION WORK TO LOCATE BURIED UTILITY PIPES AND CABLES.

BASE PLAN REFERENCES:


1. TRUMBULL SANITARY SEWER PROJECT, PHASE 4, PART B, CONTRACT 3, JOG HILL AREA AS PREPARED BY SB GROUP FEBRUARY 1, 2004, REVISED 7-10-2006.
2. TRUMBULL SANITARY SEWER PROJECT, PHASE 4, PART B, CONTRACT 3, JOG HILL AREA AS PROVIDED BY THE TOWN OF TRUMBULL ENGINEERING DEPARTMENT ON JULY 30, 2015

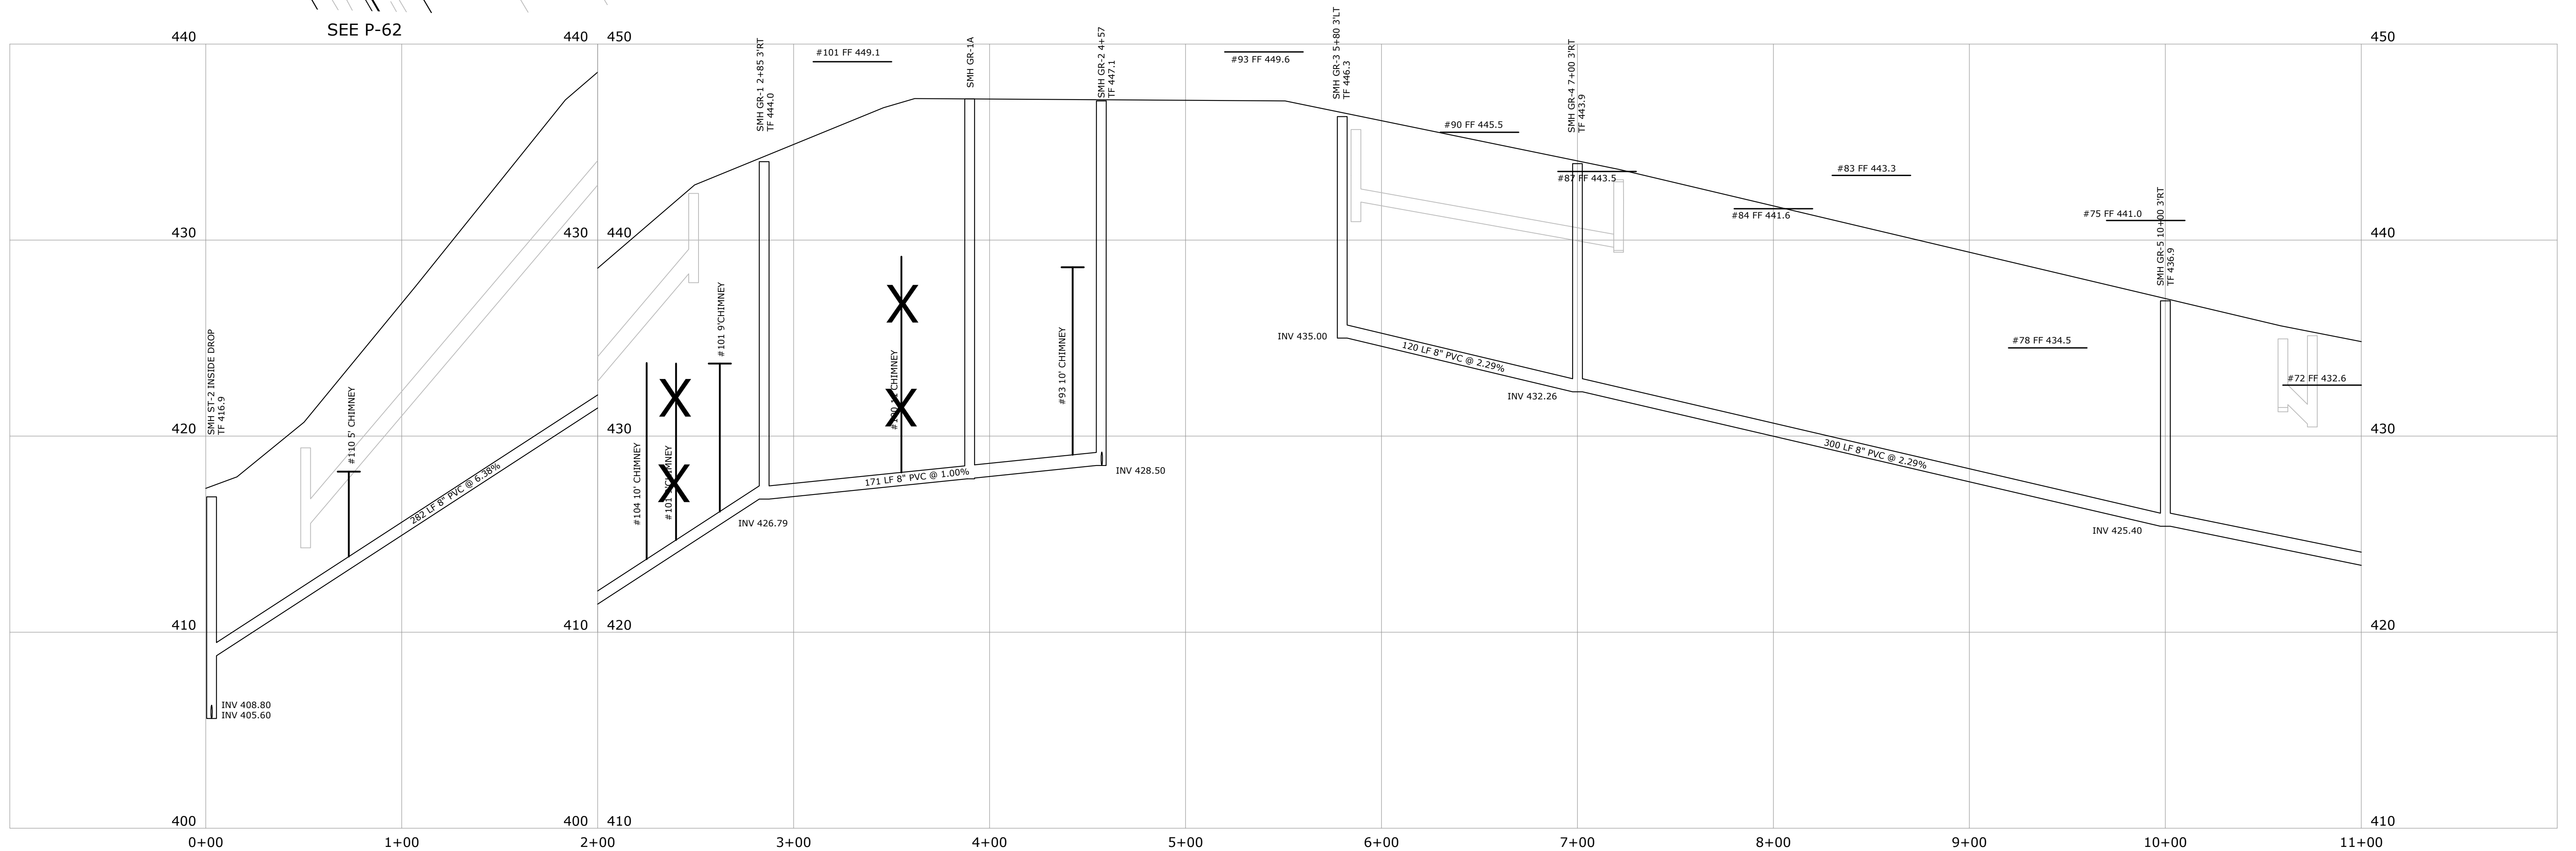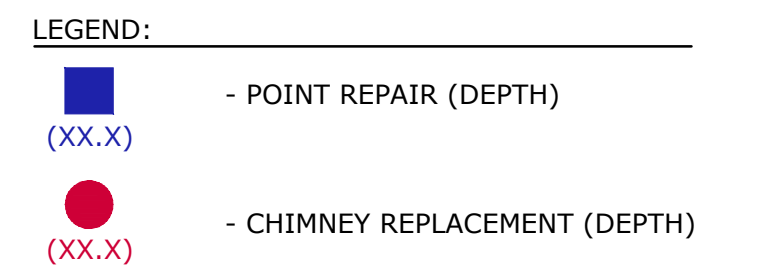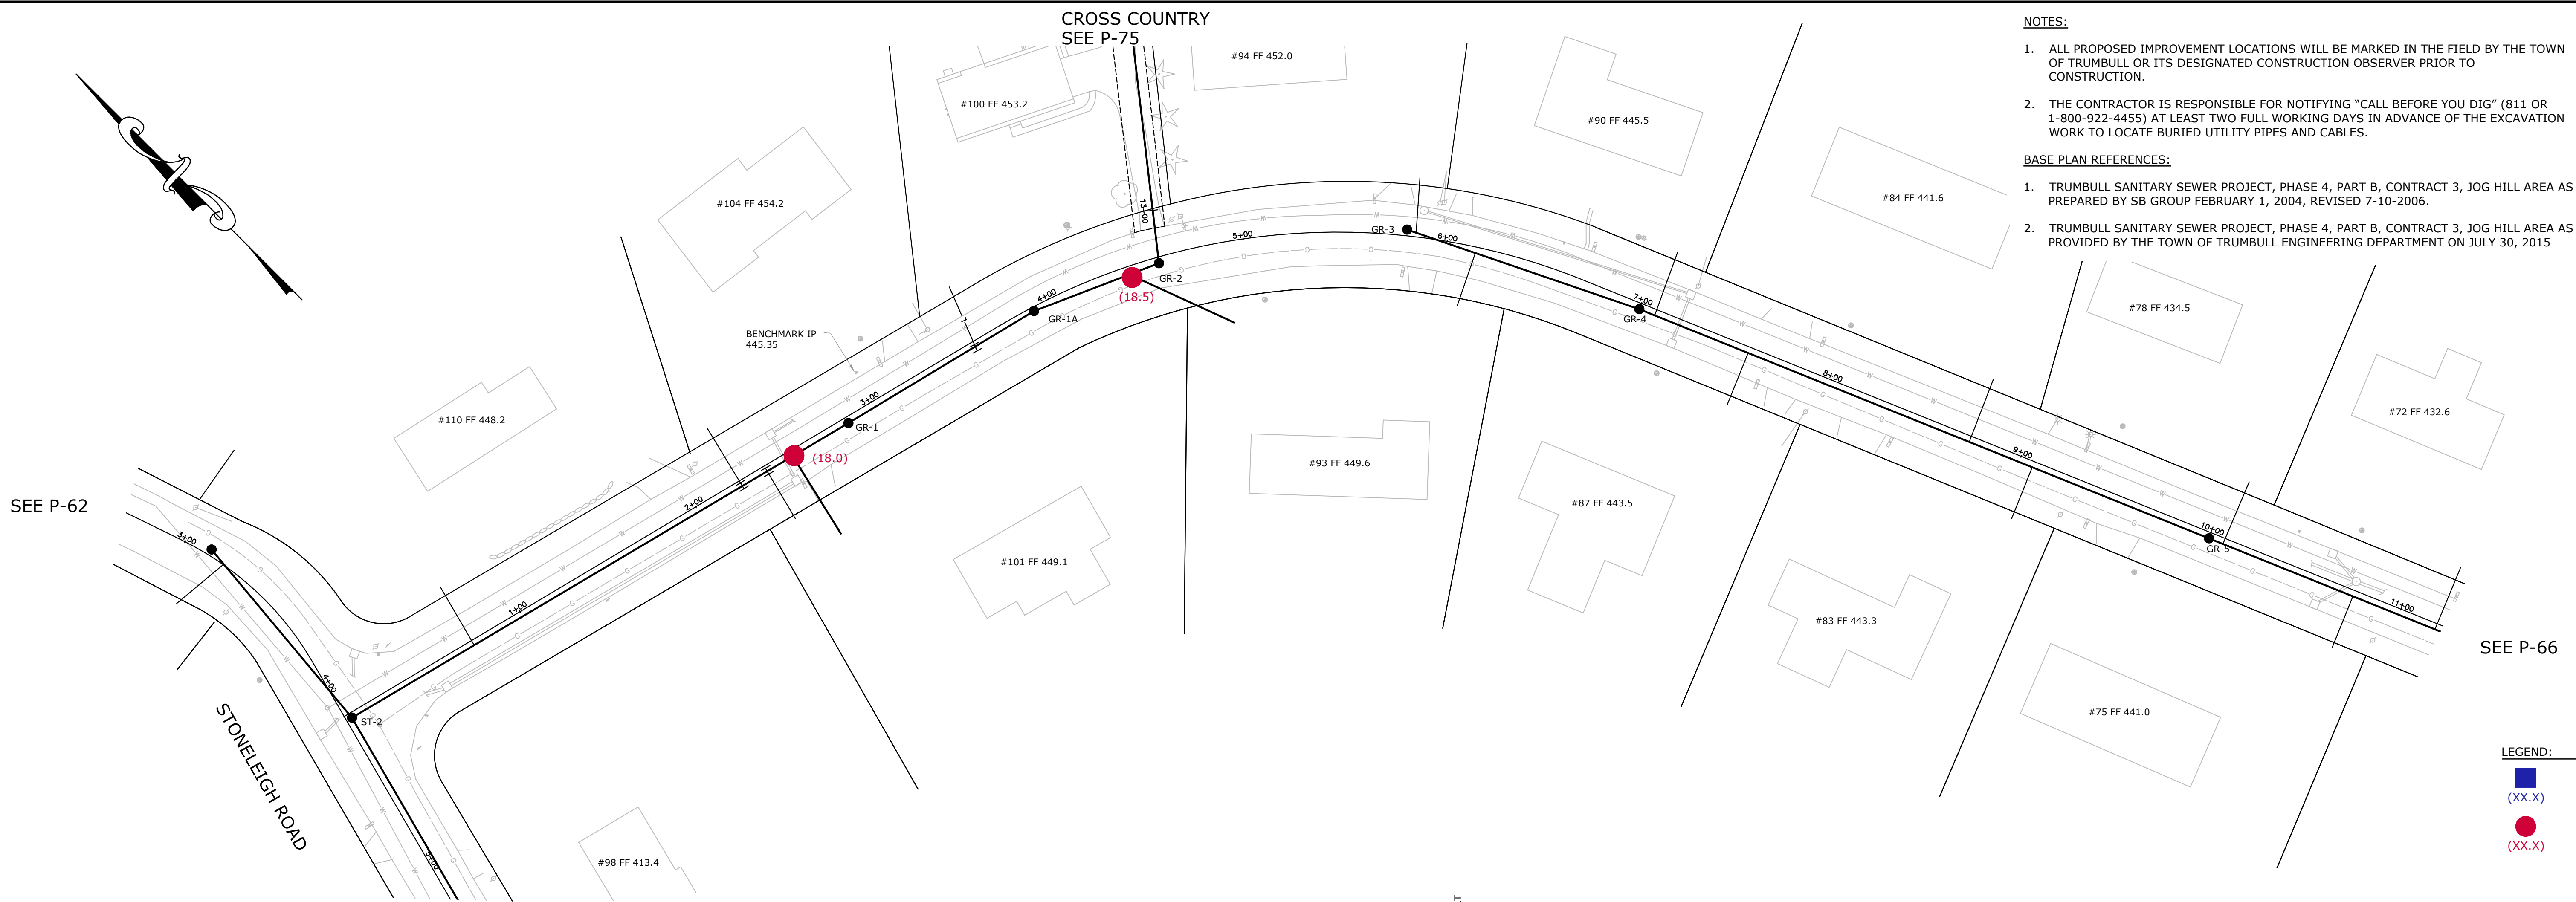

- LEGEND:
- (XX.X) - POINT REPAIR (DEPTH)
 - (XX.X) - CHIMNEY REPLACEMENT (DEPTH)



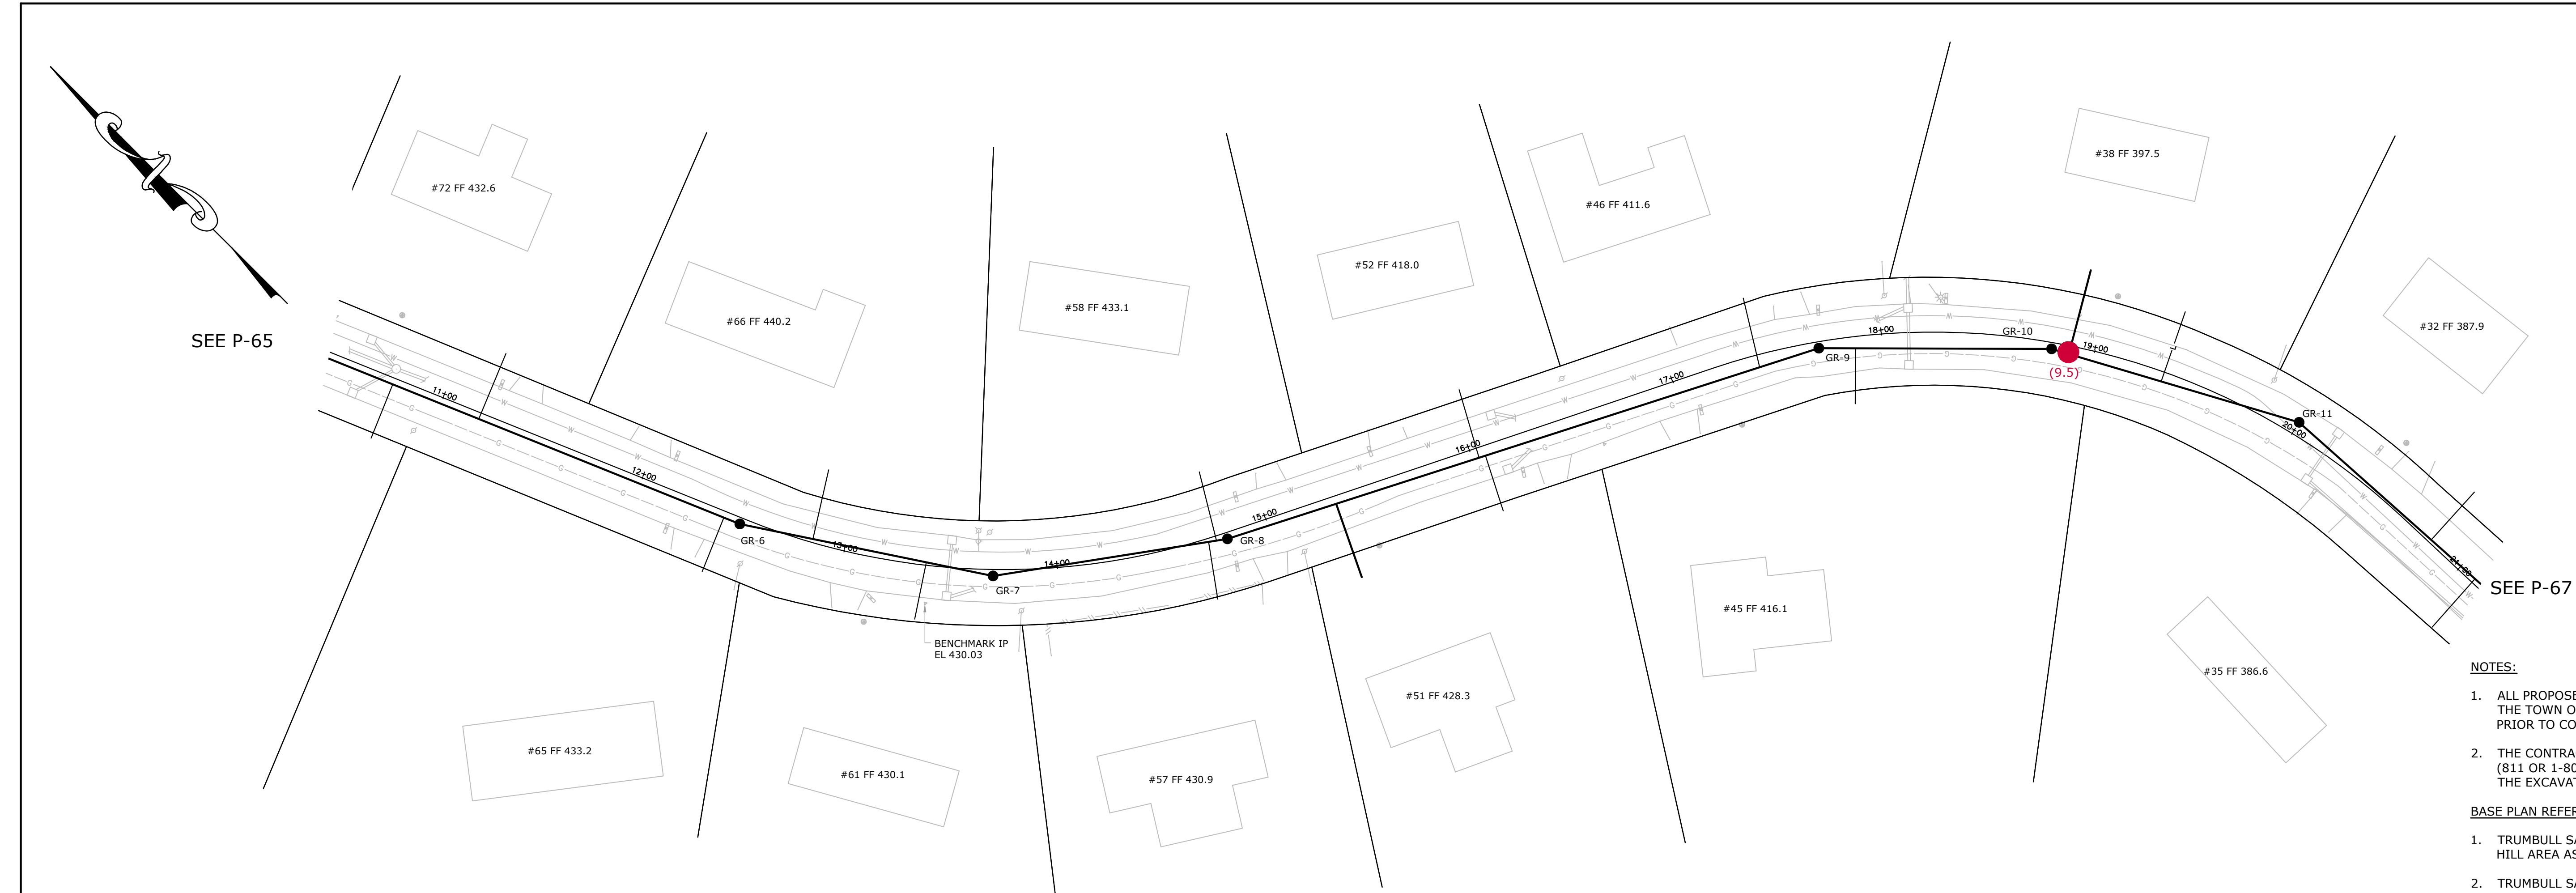


- NOTES:
- ALL PROPOSED IMPROVEMENT LOCATIONS WILL BE MARKED IN THE FIELD BY THE TOWN OF TRUMBULL OR ITS DESIGNATED CONSTRUCTION OBSERVER PRIOR TO CONSTRUCTION.
 - THE CONTRACTOR IS RESPONSIBLE FOR NOTIFYING "CALL BEFORE YOU DIG" (811 OR 1-800-922-4455) AT LEAST TWO FULL WORKING DAYS IN ADVANCE OF THE EXCAVATION WORK TO LOCATE BURIED UTILITY PIPES AND CABLES.
- BASE PLAN REFERENCES:
- TRUMBULL SANITARY SEWER PROJECT, PHASE 4, PART B, CONTRACT 3, JOG HILL AREA AS PREPARED BY SB GROUP FEBRUARY 1, 2004, REVISED 7-10-2006.
 - TRUMBULL SANITARY SEWER PROJECT, PHASE 4, PART B, CONTRACT 3, JOG HILL AREA AS PROVIDED BY THE TOWN OF TRUMBULL ENGINEERING DEPARTMENT ON JULY 30, 2015

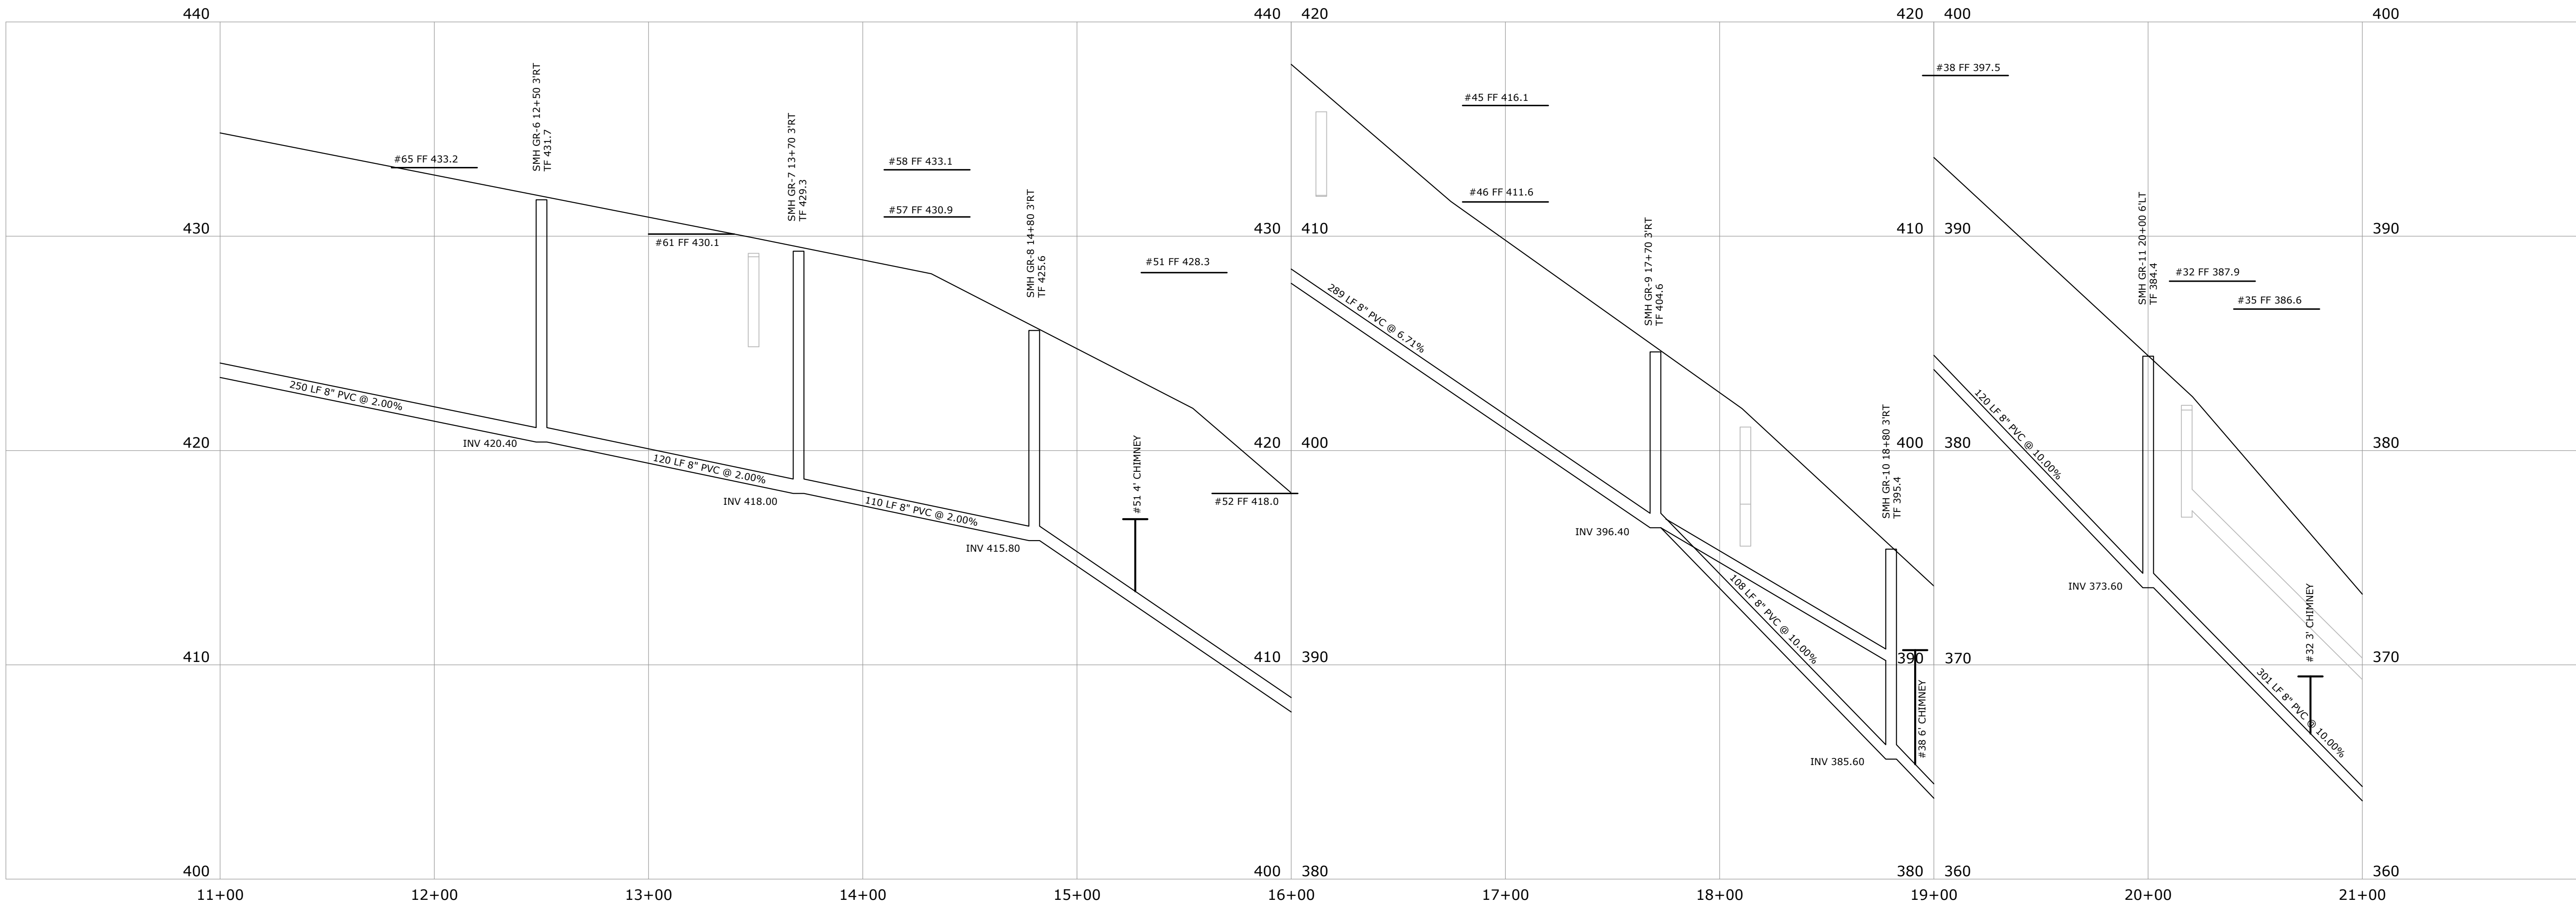

- LEGEND:
- (XX.X) - POINT REPAIR (DEPTH)
 - (XX.X) - CHIMNEY REPLACEMENT (DEPTH)

- NOTES:
- ALL PROPOSED IMPROVEMENT LOCATIONS WILL BE MARKED IN THE FIELD BY THE TOWN OF TRUMBULL OR ITS DESIGNATED CONSTRUCTION OBSERVER PRIOR TO CONSTRUCTION.
 - THE CONTRACTOR IS RESPONSIBLE FOR NOTIFYING "CALL BEFORE YOU DIG" (811 OR 1-800-922-4455) AT LEAST TWO FULL WORKING DAYS IN ADVANCE OF THE EXCAVATION WORK TO LOCATE BURIED UTILITY PIPES AND CABLES.
- BASE PLAN REFERENCES:
- TRUMBULL SANITARY SEWER PROJECT, PHASE 4, PART B, CONTRACT 3, JOG HILL AREA AS PREPARED BY SB GROUP FEBRUARY 1, 2004, REVISED 7-10-2006.
 - TRUMBULL SANITARY SEWER PROJECT, PHASE 4, PART B, CONTRACT 3, JOG HILL AREA AS PROVIDED BY THE TOWN OF TRUMBULL ENGINEERING DEPARTMENT ON JULY 30, 2015

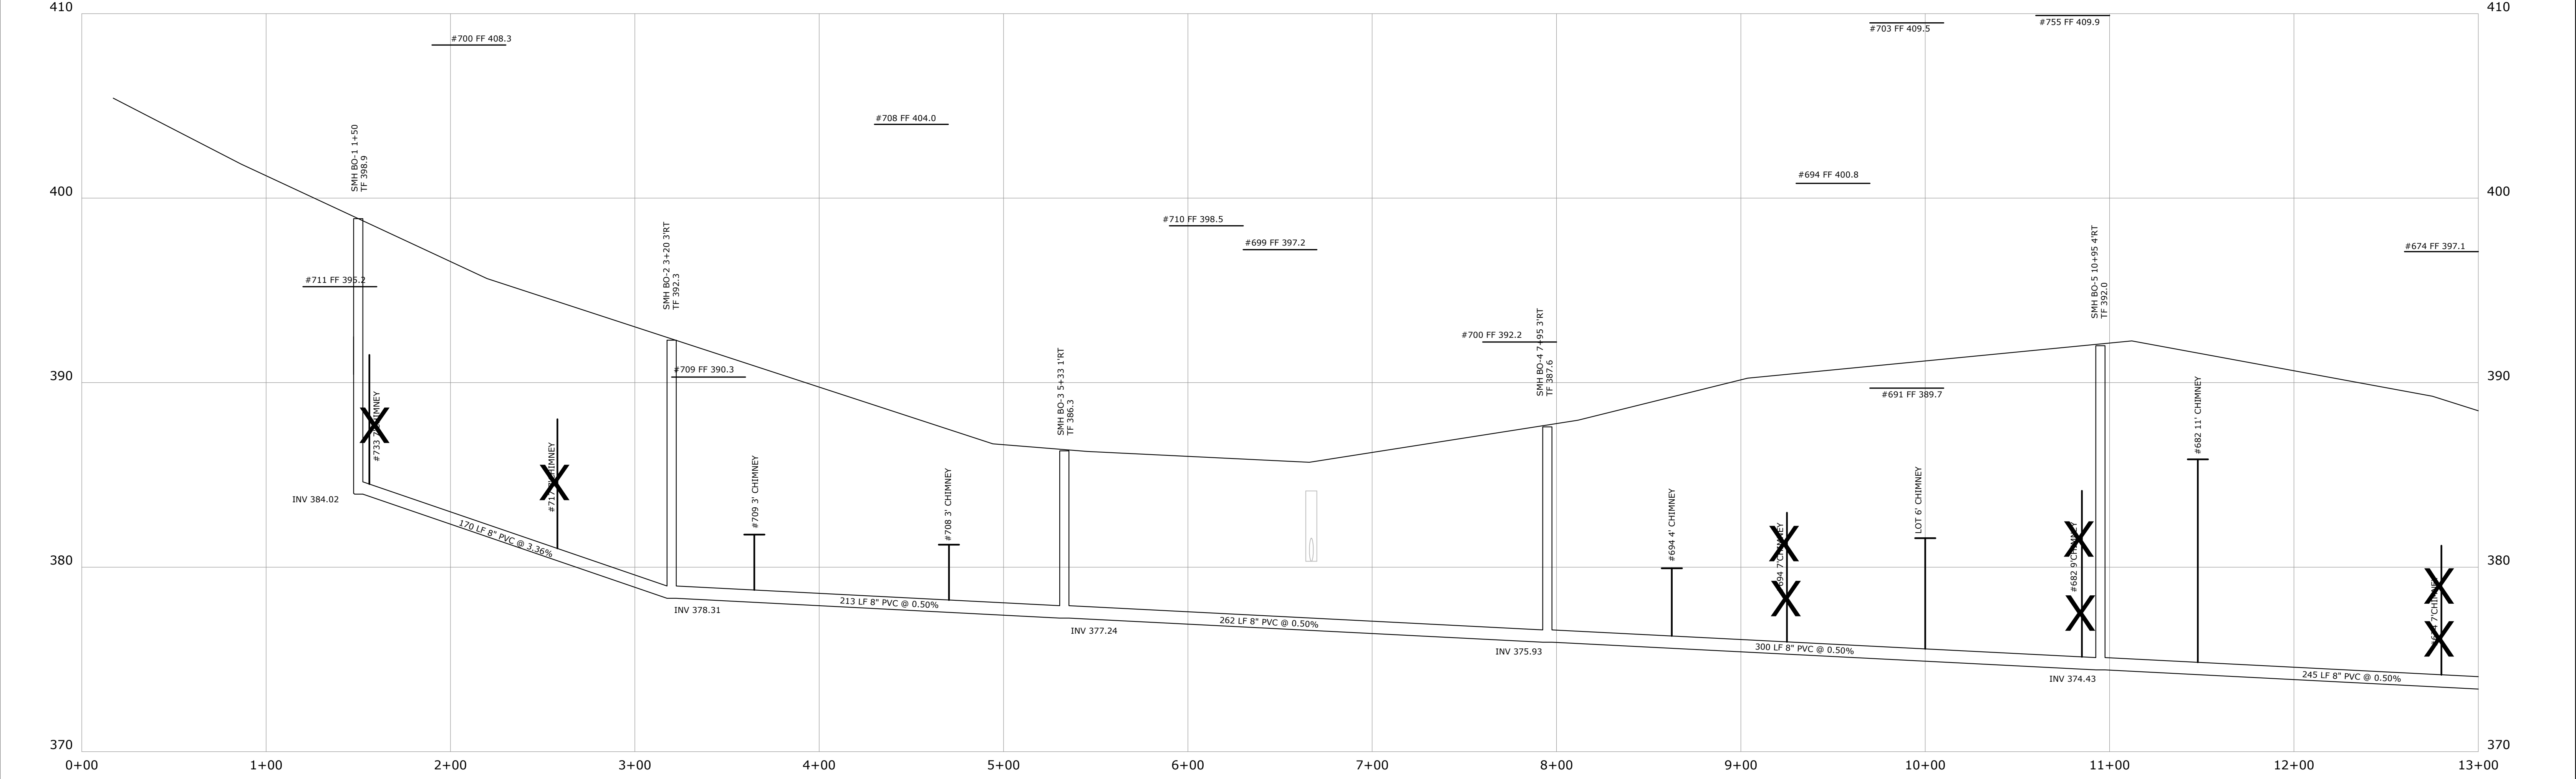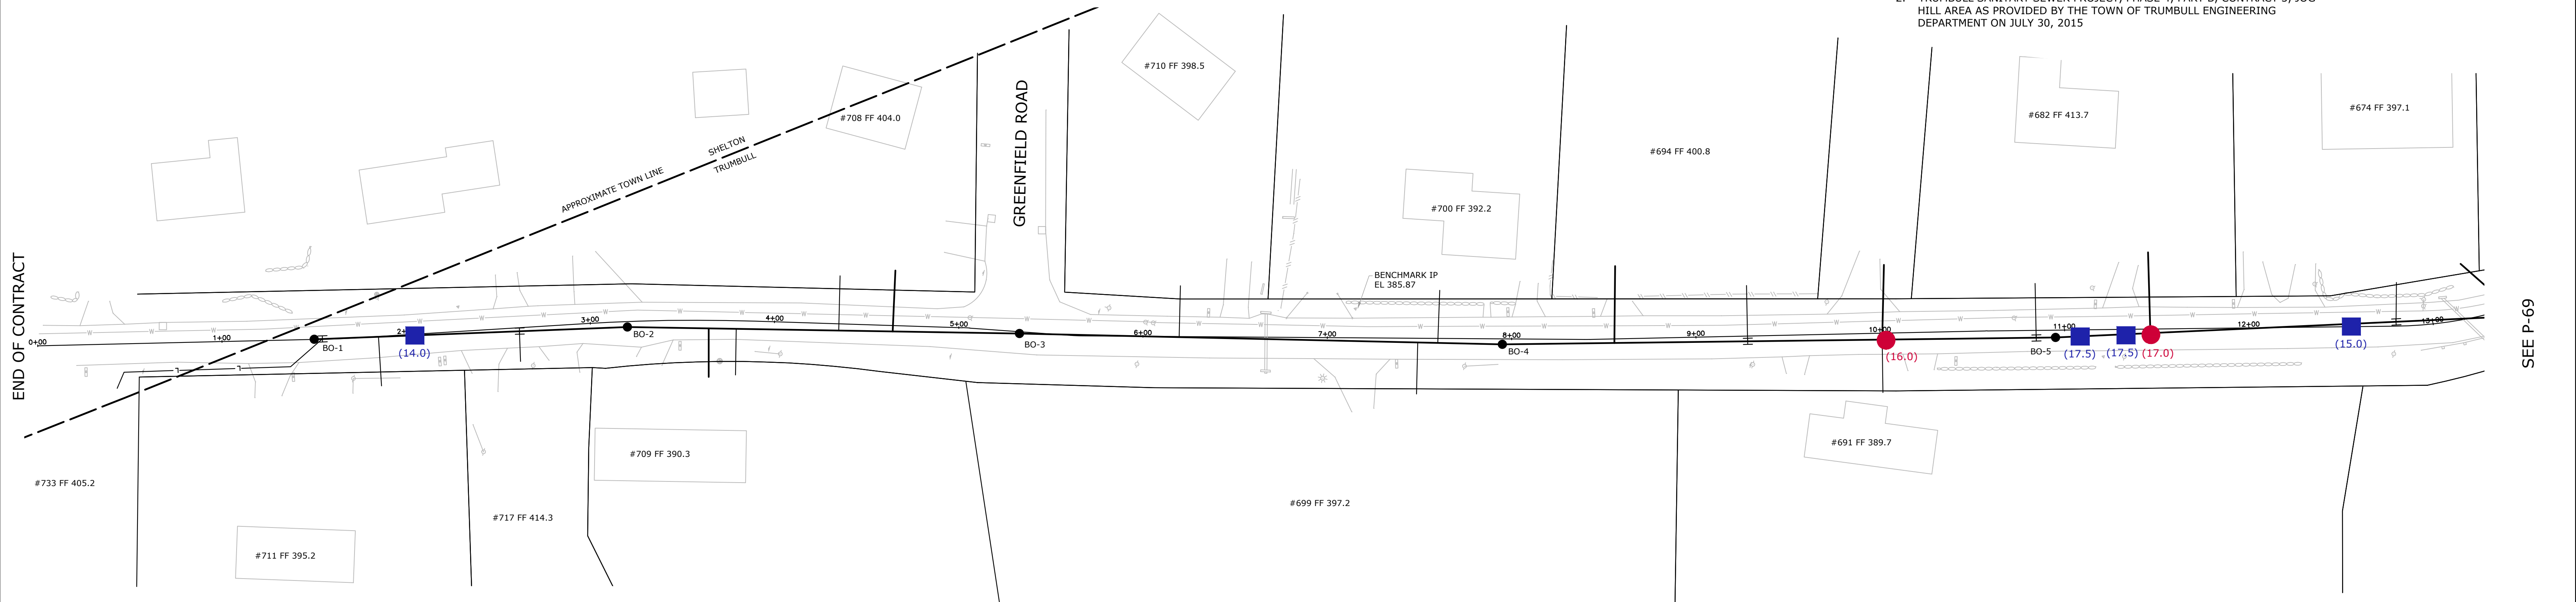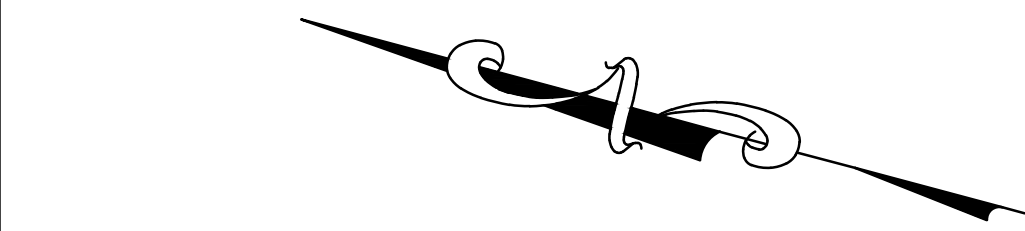


- LEGEND:
- (XX.X) - POINT REPAIR (DEPTH)
 - (XX.X) - CHIMNEY REPLACEMENT (DEPTH)


- NOTES:
- ALL PROPOSED IMPROVEMENT LOCATIONS WILL BE MARKED IN THE FIELD BY THE TOWN OF TRUMBULL OR ITS DESIGNATED CONSTRUCTION OBSERVER PRIOR TO CONSTRUCTION.
 - THE CONTRACTOR IS RESPONSIBLE FOR NOTIFYING "CALL BEFORE YOU DIG" (811 OR 1-800-922-4455) AT LEAST TWO FULL WORKING DAYS IN ADVANCE OF THE EXCAVATION WORK TO LOCATE BURIED UTILITY PIPES AND CABLES.

- BASE PLAN REFERENCES:
- TRUMBULL SANITARY SEWER PROJECT, PHASE 4, PART B, CONTRACT 3, JOG HILL AREA AS PREPARED BY SB GROUP FEBRUARY 1, 2004, REVISED 7-10-2006.
 - TRUMBULL SANITARY SEWER PROJECT, PHASE 4, PART B, CONTRACT 3, JOG HILL AREA AS PROVIDED BY THE TOWN OF TRUMBULL ENGINEERING DEPARTMENT ON JULY 30, 2015

SEE P-68


SEE P-70

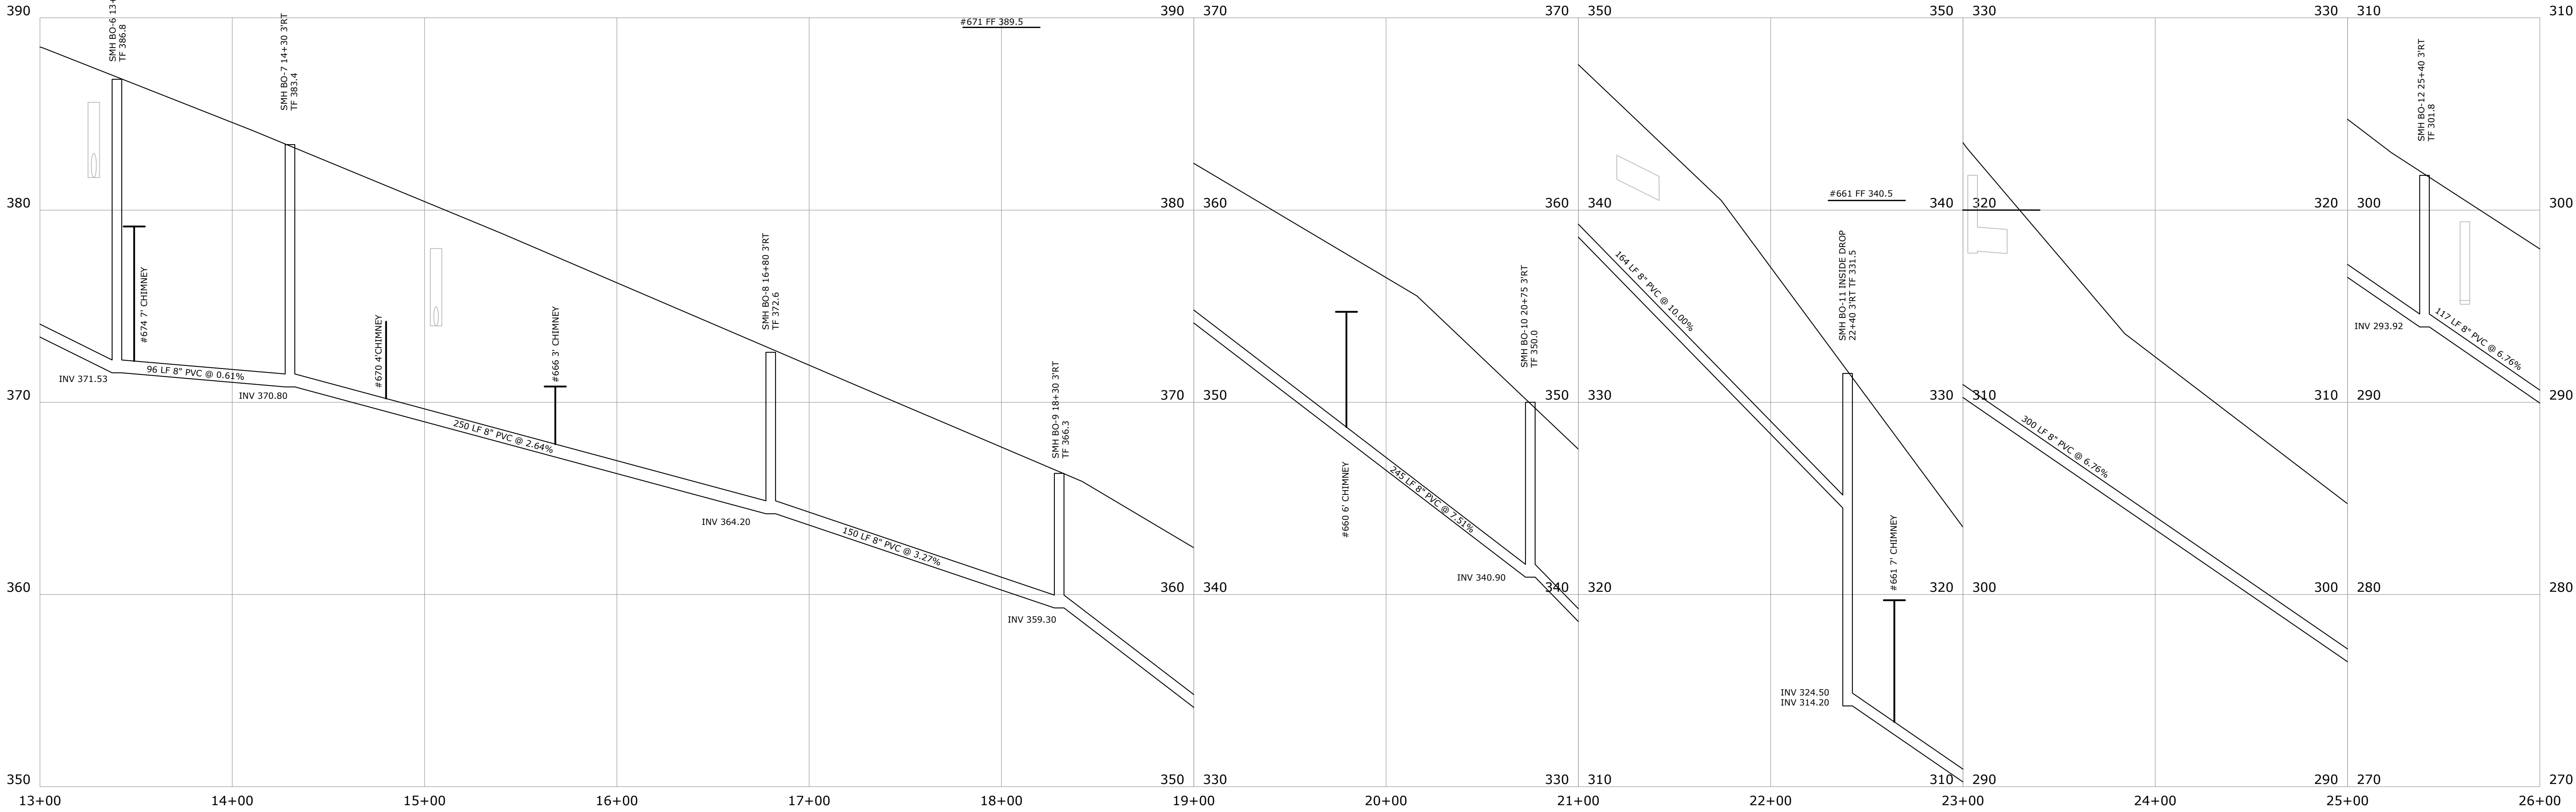

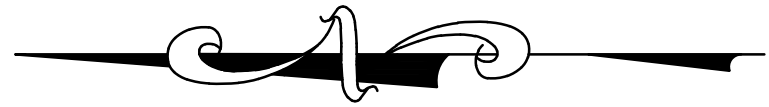

- LEGEND:
- (XX.X)

- POINT REPAIR (DEPTH)
- (XX.X)
- CHIMNEY REPLACEMENT (DEPTH)

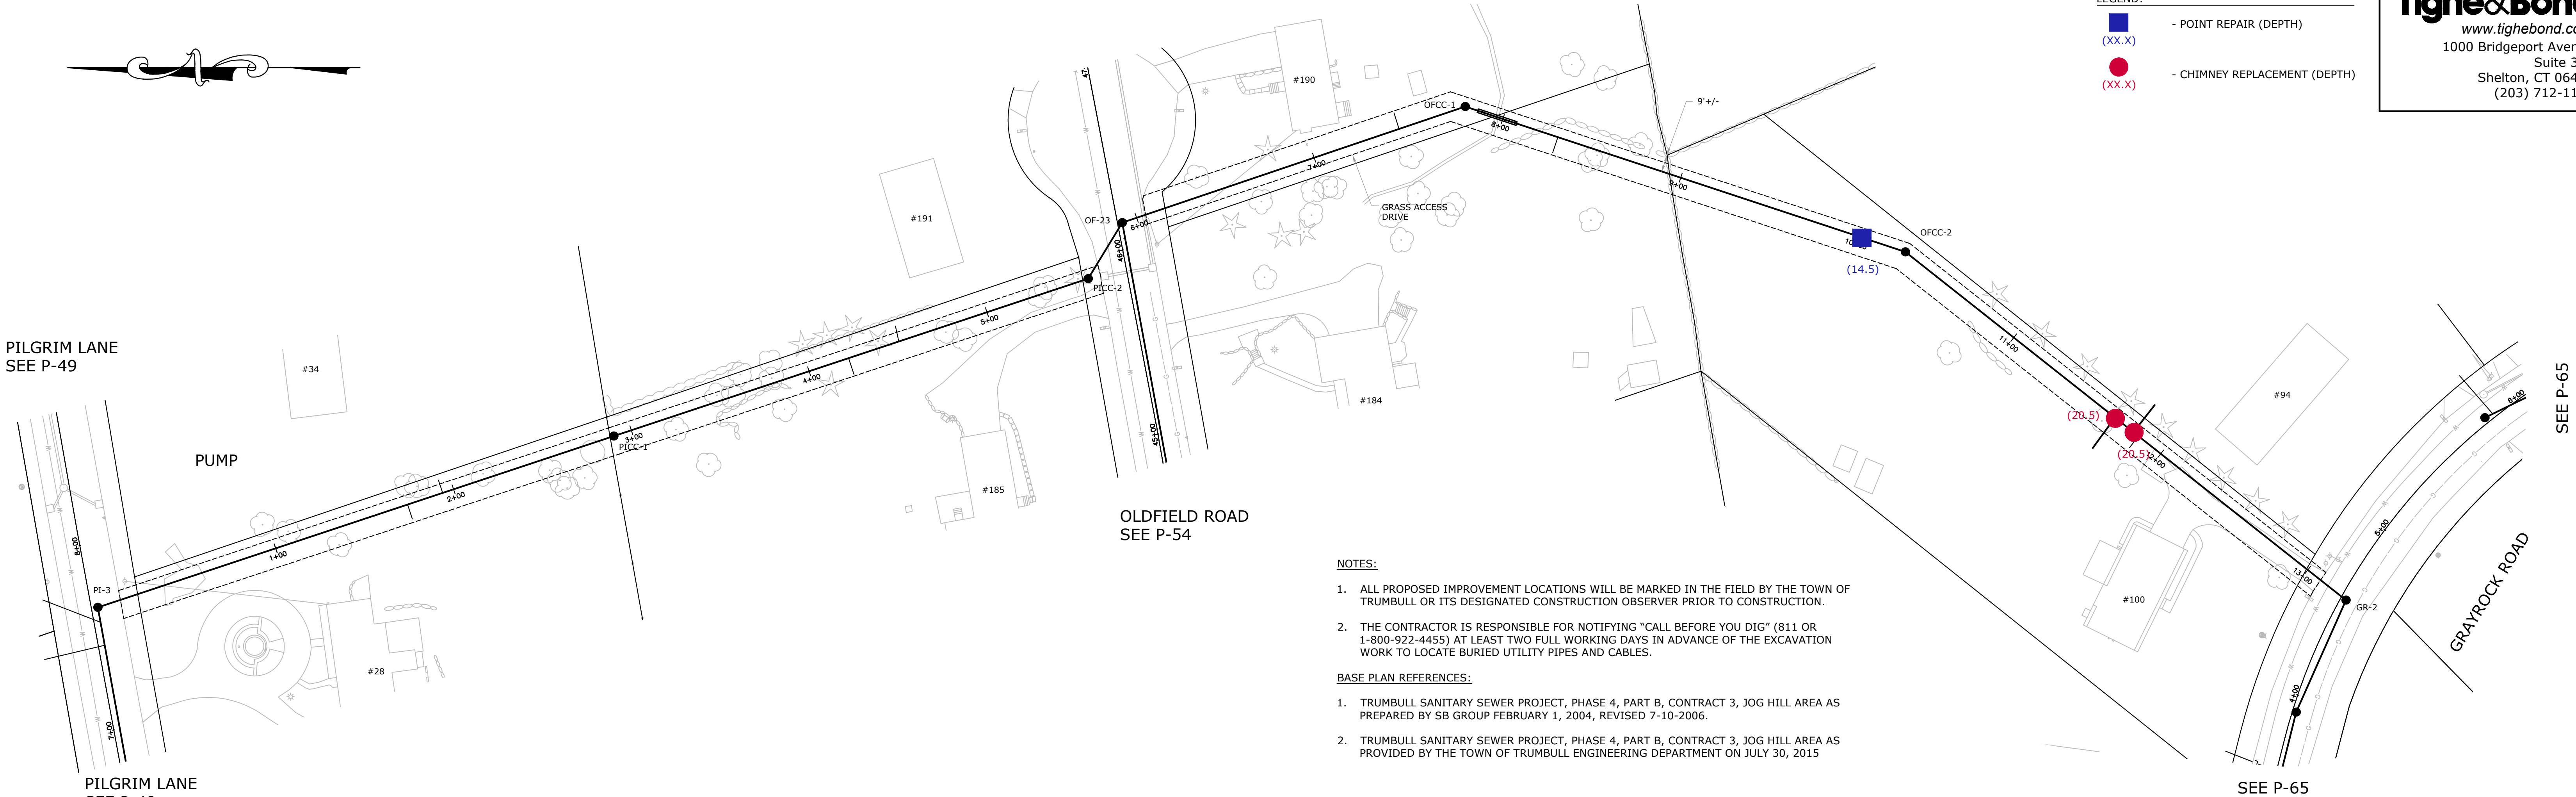

- NOTES:
1.

ALL PROPOSED IMPROVEMENT LOCATIONS WILL BE MARKED IN THE FIELD BY THE TOWN OF TRUMBULL OR ITS DESIGNATED CONSTRUCTION OBSERVER PRIOR TO CONSTRUCTION.
2.

THE CONTRACTOR IS RESPONSIBLE FOR NOTIFYING "CALL BEFORE YOU DIG" (811 OR 1-800-922-4455) AT LEAST TWO FULL WORKING DAYS IN ADVANCE OF THE EXCAVATION WORK TO LOCATE BURIED UTILITY PIPES AND CABLES.


BASE PLAN REFERENCES:

1.

TRUMBULL SANITARY SEWER PROJECT, PHASE 4, PART B, CONTRACT 3, JOG HILL AREA AS PREPARED BY SB GROUP FEBRUARY 1, 2004, REVISED 7-10-2006.



2.

TRUMBULL SANITARY SEWER PROJECT, PHASE 4, PART B, CONTRACT 3, JOG HILL AREA AS PROVIDED BY THE TOWN OF TRUMBULL ENGINEERING DEPARTMENT ON JULY 30, 2015

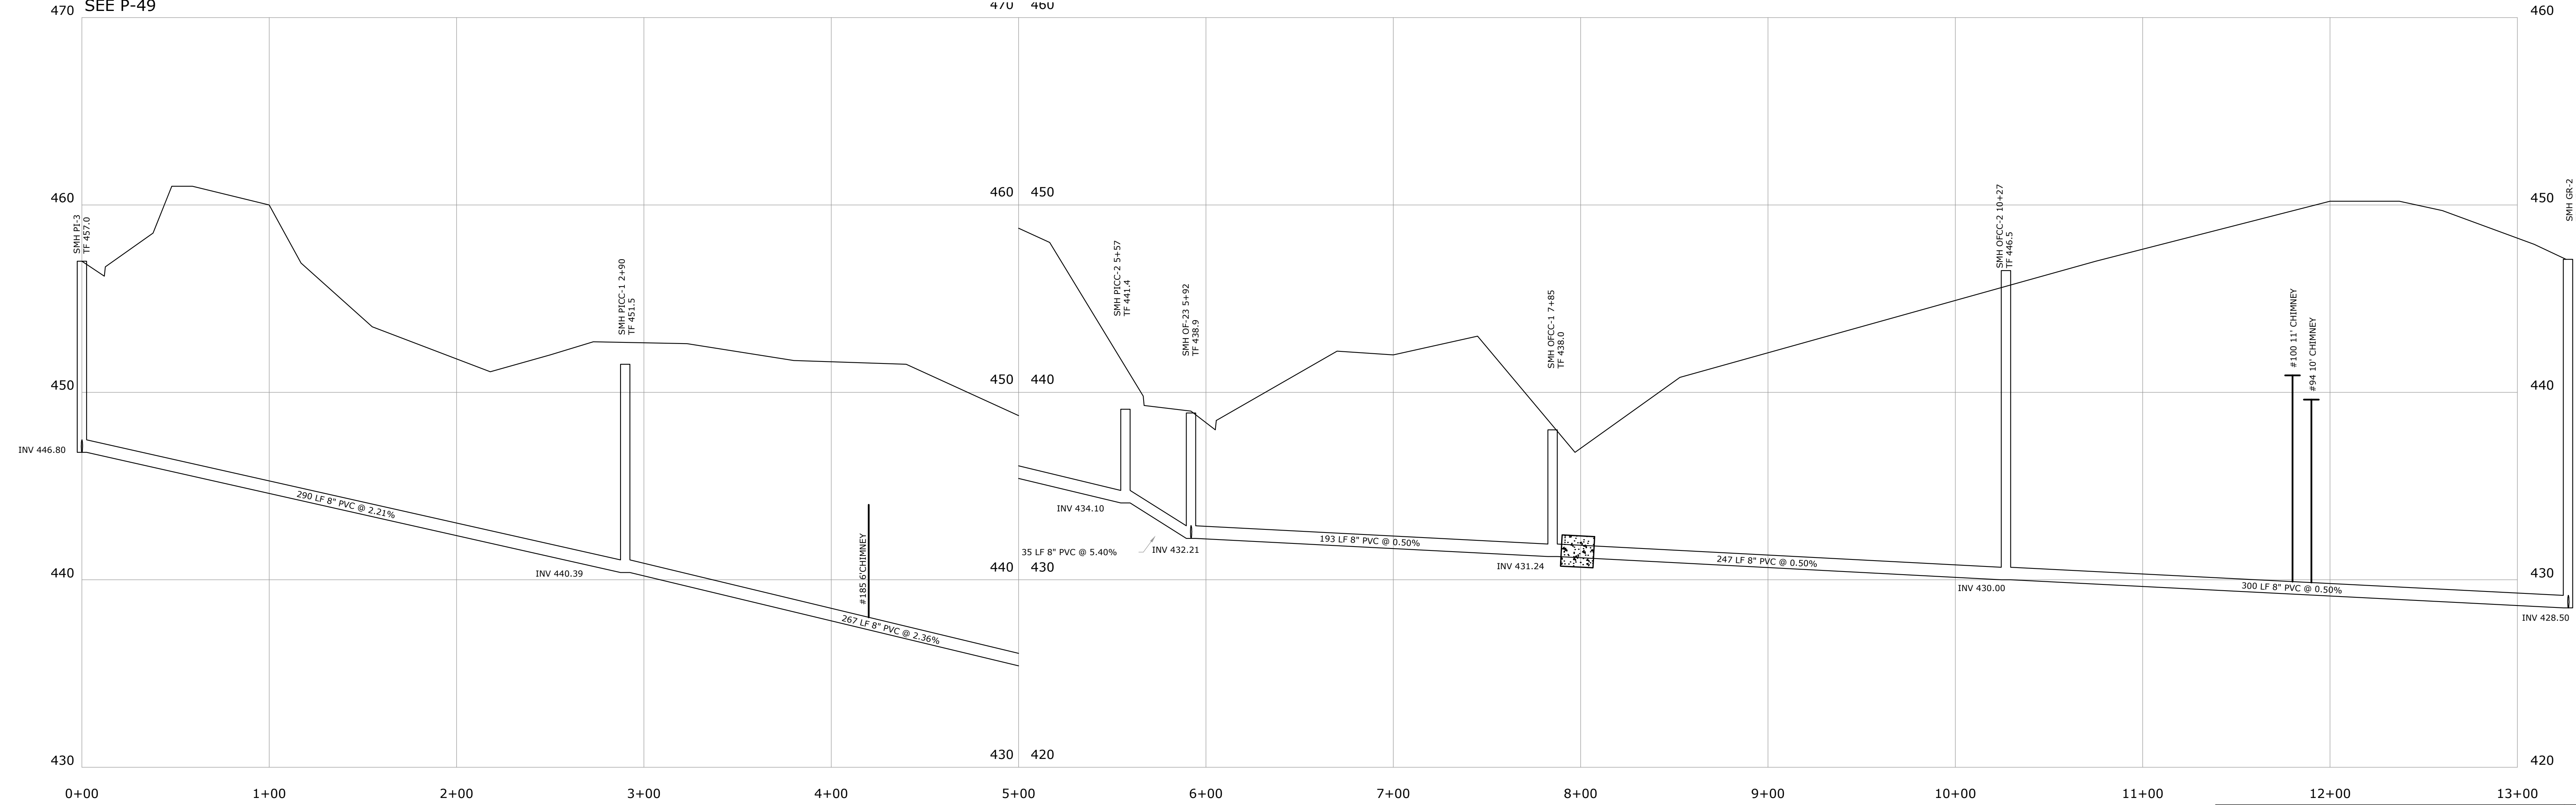


- LEGEND:
- POINT REPAIR (DEPTH)
(XX.X)
 - CHIMNEY REPLACEMENT (DEPTH)
(XX.X)

- NOTES:
- ALL PROPOSED IMPROVEMENT LOCATIONS WILL BE MARKED IN THE FIELD BY THE TOWN OF TRUMBULL OR ITS DESIGNATED CONSTRUCTION OBSERVER PRIOR TO CONSTRUCTION.
 - THE CONTRACTOR IS RESPONSIBLE FOR NOTIFYING "CALL BEFORE YOU DIG" (811 OR 1-800-922-4455) AT LEAST TWO FULL WORKING DAYS IN ADVANCE OF THE EXCAVATION WORK TO LOCATE BURIED UTILITY PIPES AND CABLES.
- BASE PLAN REFERENCES:
- TRUMBULL SANITARY SEWER PROJECT, PHASE 4, PART B, CONTRACT 3, JOG HILL AREA AS PREPARED BY SB GROUP FEBRUARY 1, 2004, REVISED 7-10-2006.
 - TRUMBULL SANITARY SEWER PROJECT, PHASE 4, PART B, CONTRACT 3, JOG HILL AREA AS PROVIDED BY THE TOWN OF TRUMBULL ENGINEERING DEPARTMENT ON JULY 30, 2015

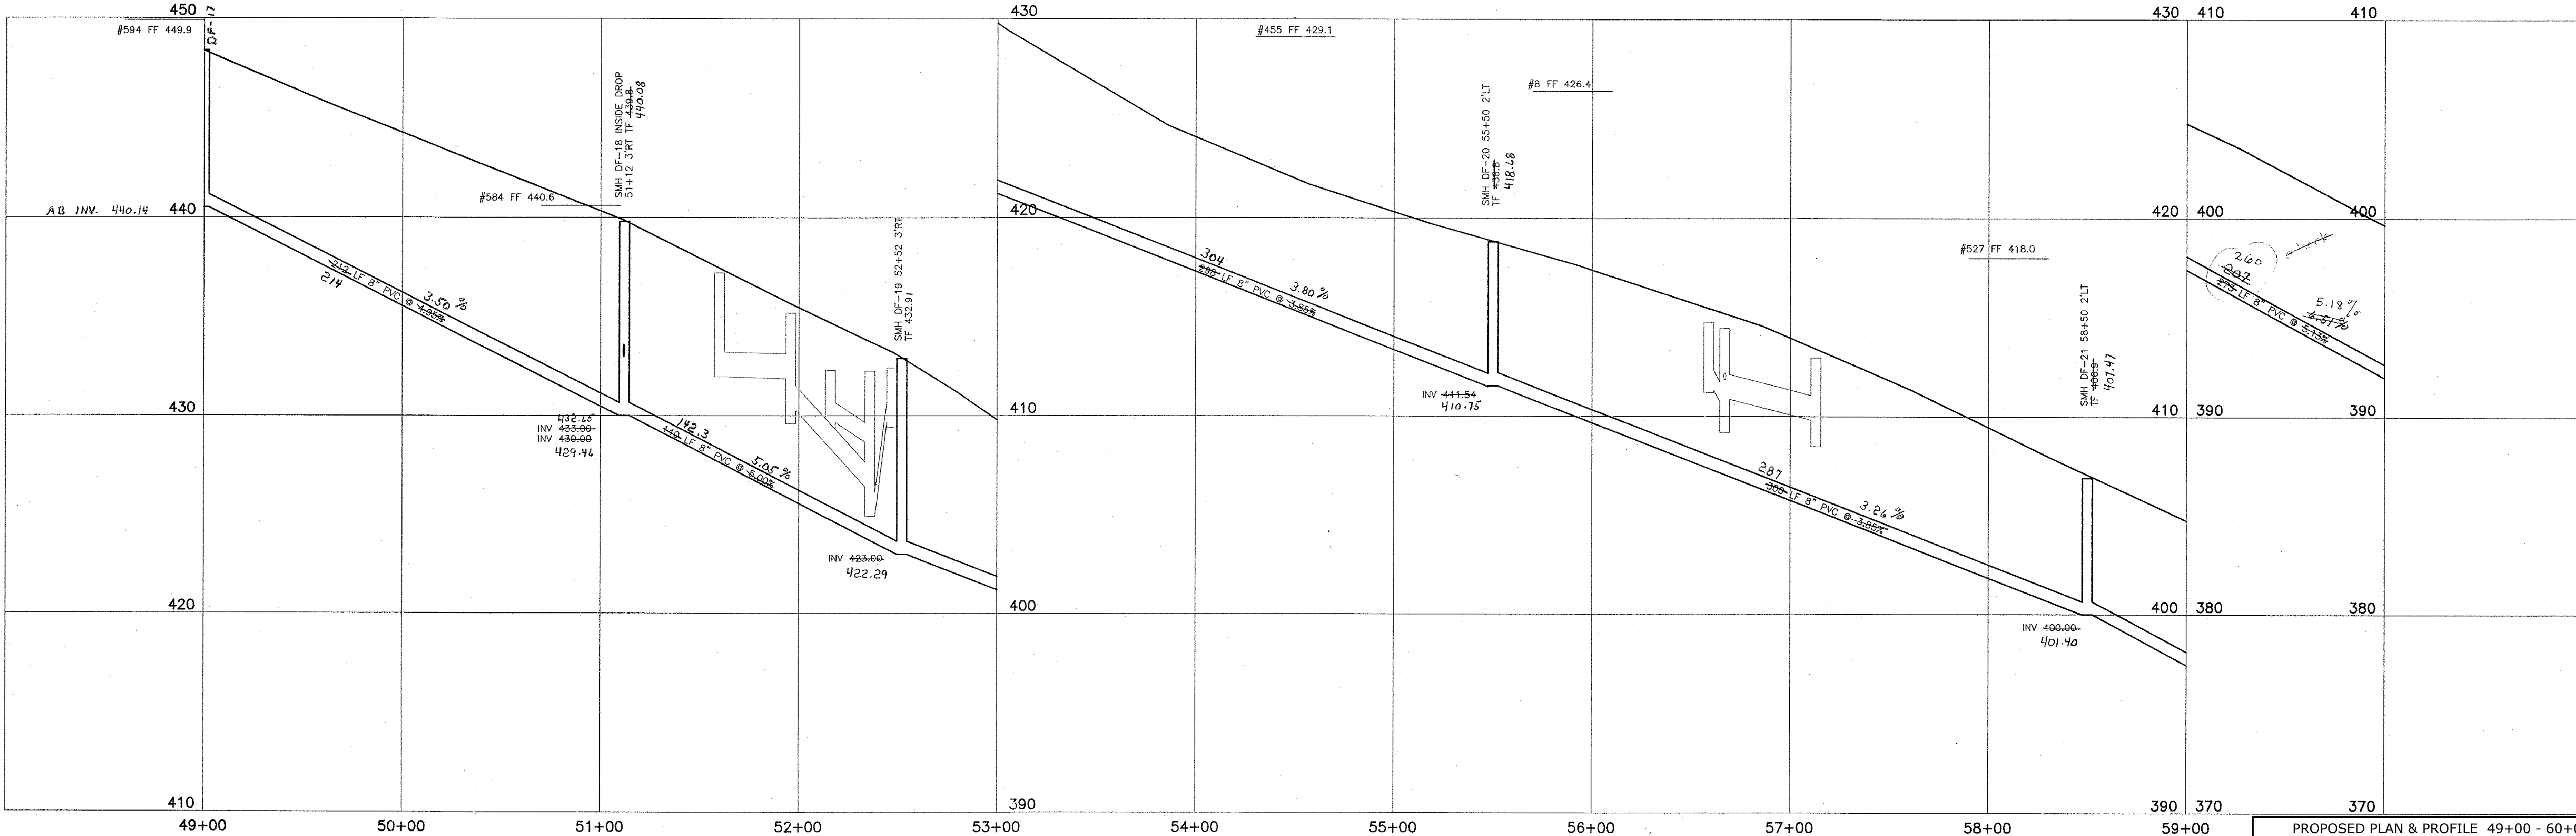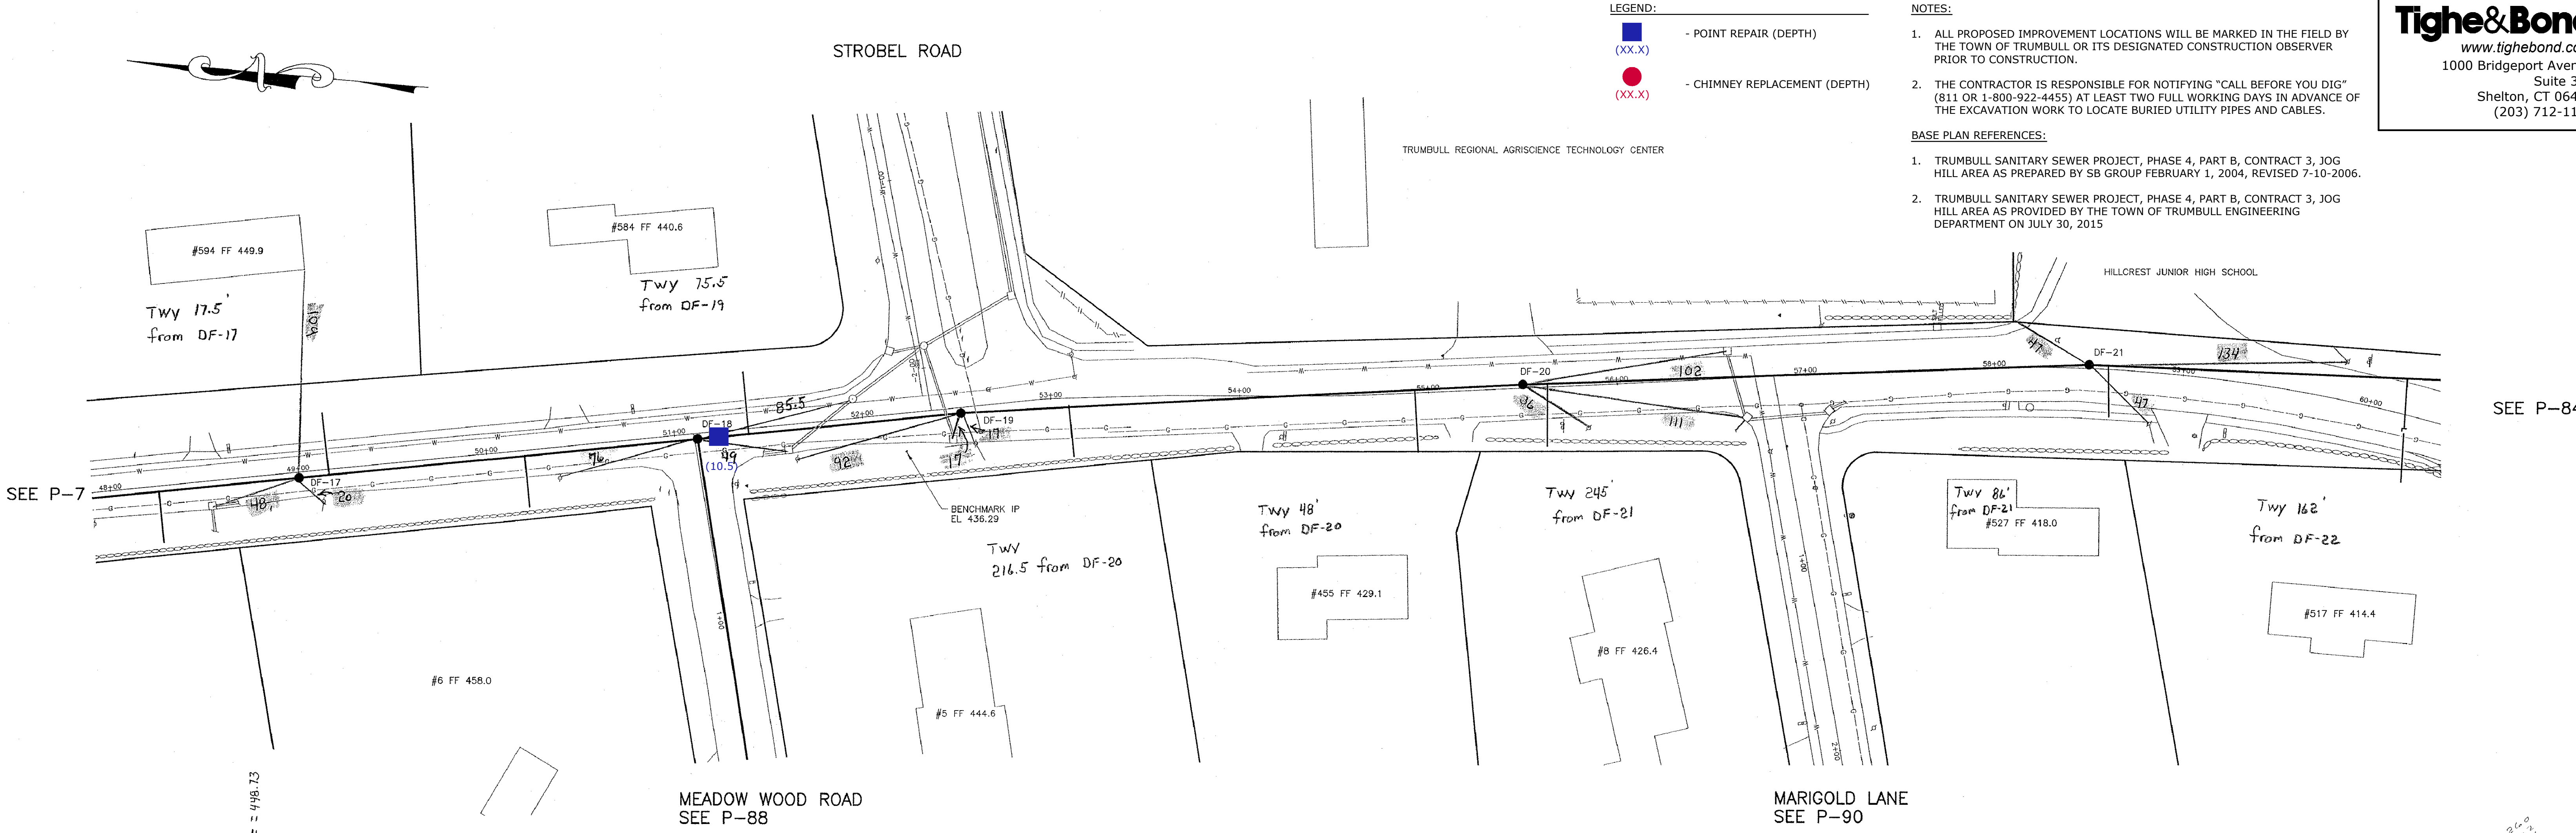

LEGEND:

- (XX.X) - POINT REPAIR (DEPTH)
- (XX.X) - CHIMNEY REPLACEMENT (DEPTH)

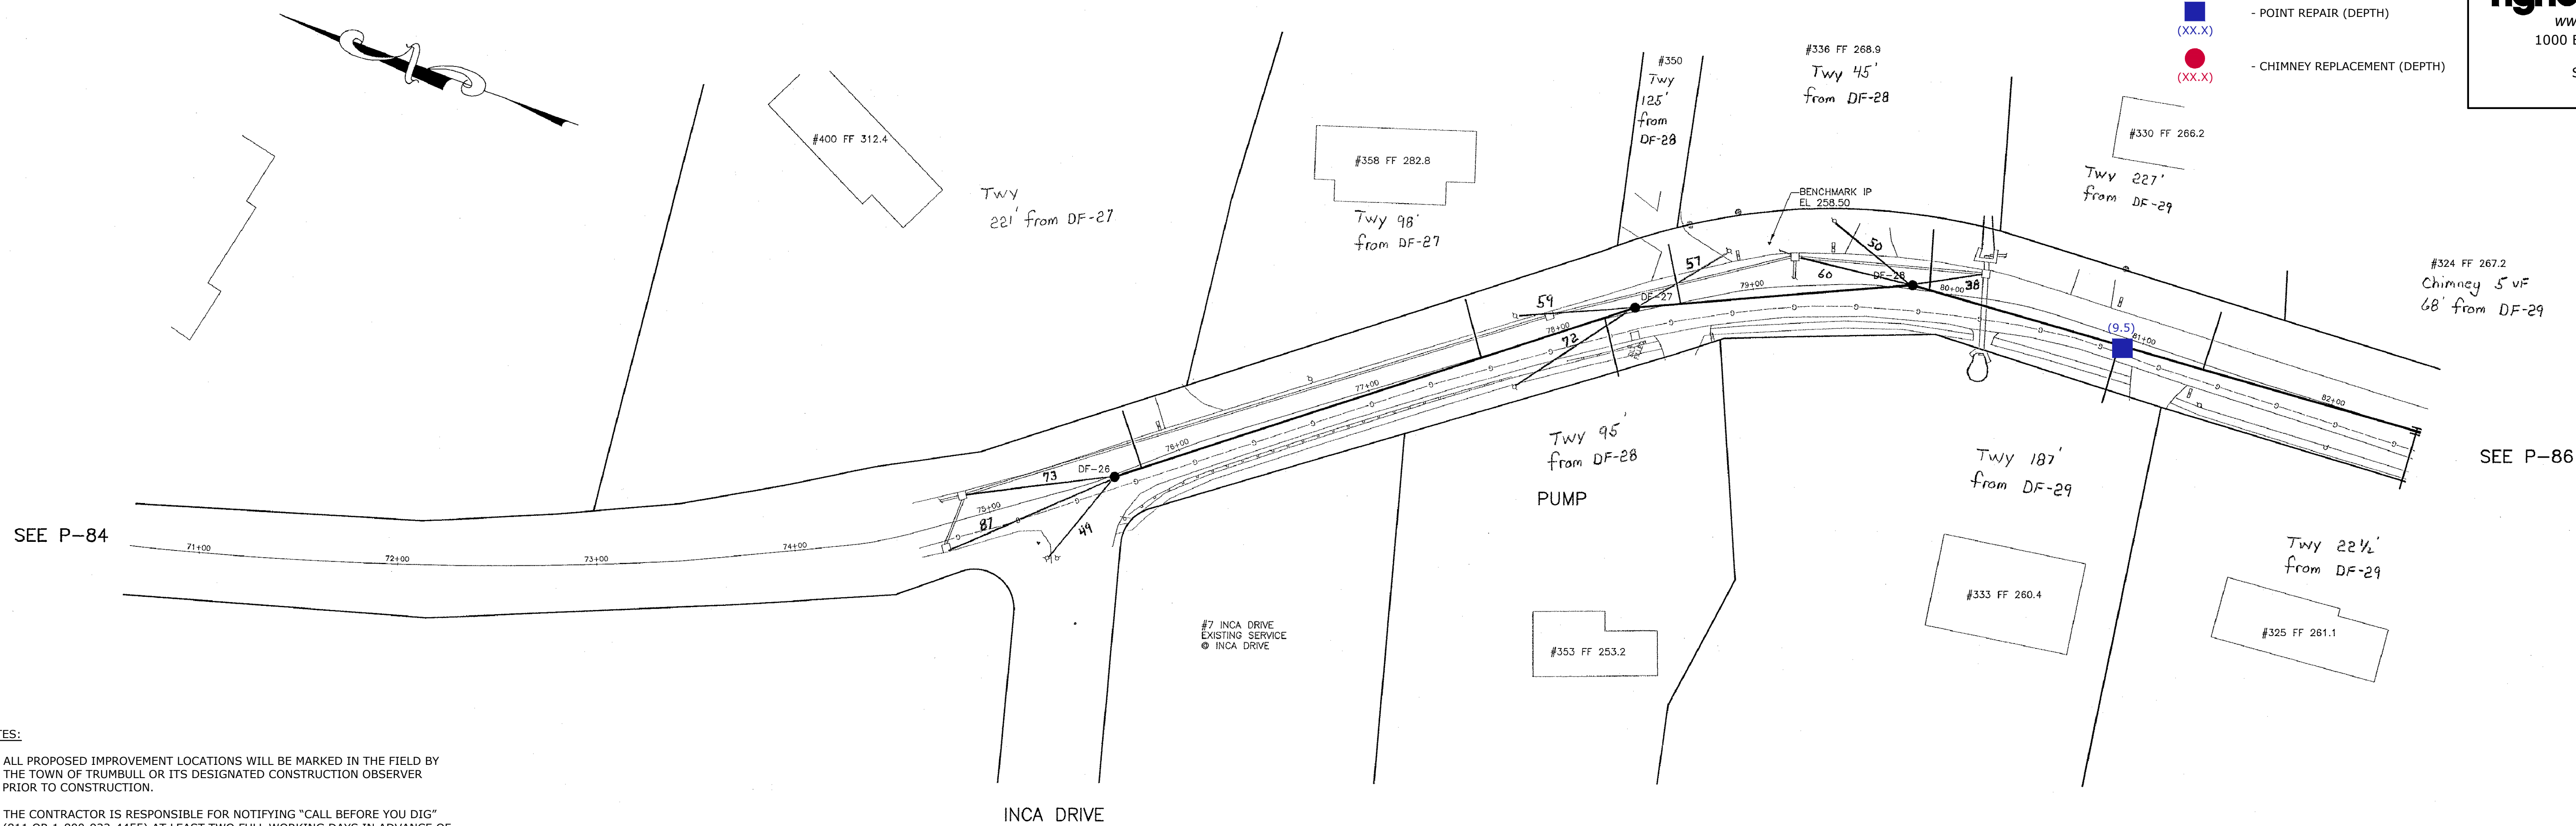




NOTES:


- ALL PROPOSED IMPROVEMENT LOCATIONS WILL BE MARKED IN THE FIELD BY THE TOWN OF TRUMBULL OR ITS DESIGNATED CONSTRUCTION OBSERVER PRIOR TO CONSTRUCTION.
- THE CONTRACTOR IS RESPONSIBLE FOR NOTIFYING "CALL BEFORE YOU DIG" (811 OR 1-800-922-4455) AT LEAST TWO FULL WORKING DAYS IN ADVANCE OF THE EXCAVATION WORK TO LOCATE BURIED UTILITY PIPES AND CABLES.

BASE PLAN REFERENCES:


- TRUMBULL SANITARY SEWER PROJECT, PHASE 4, PART B, CONTRACT 3, JOG HILL AREA AS PREPARED BY SB GROUP FEBRUARY 1, 2004, REVISED 7-10-2006.
- TRUMBULL SANITARY SEWER PROJECT, PHASE 4, PART B, CONTRACT 3, JOG HILL AREA AS PROVIDED BY THE TOWN OF TRUMBULL ENGINEERING DEPARTMENT ON JULY 30, 2015

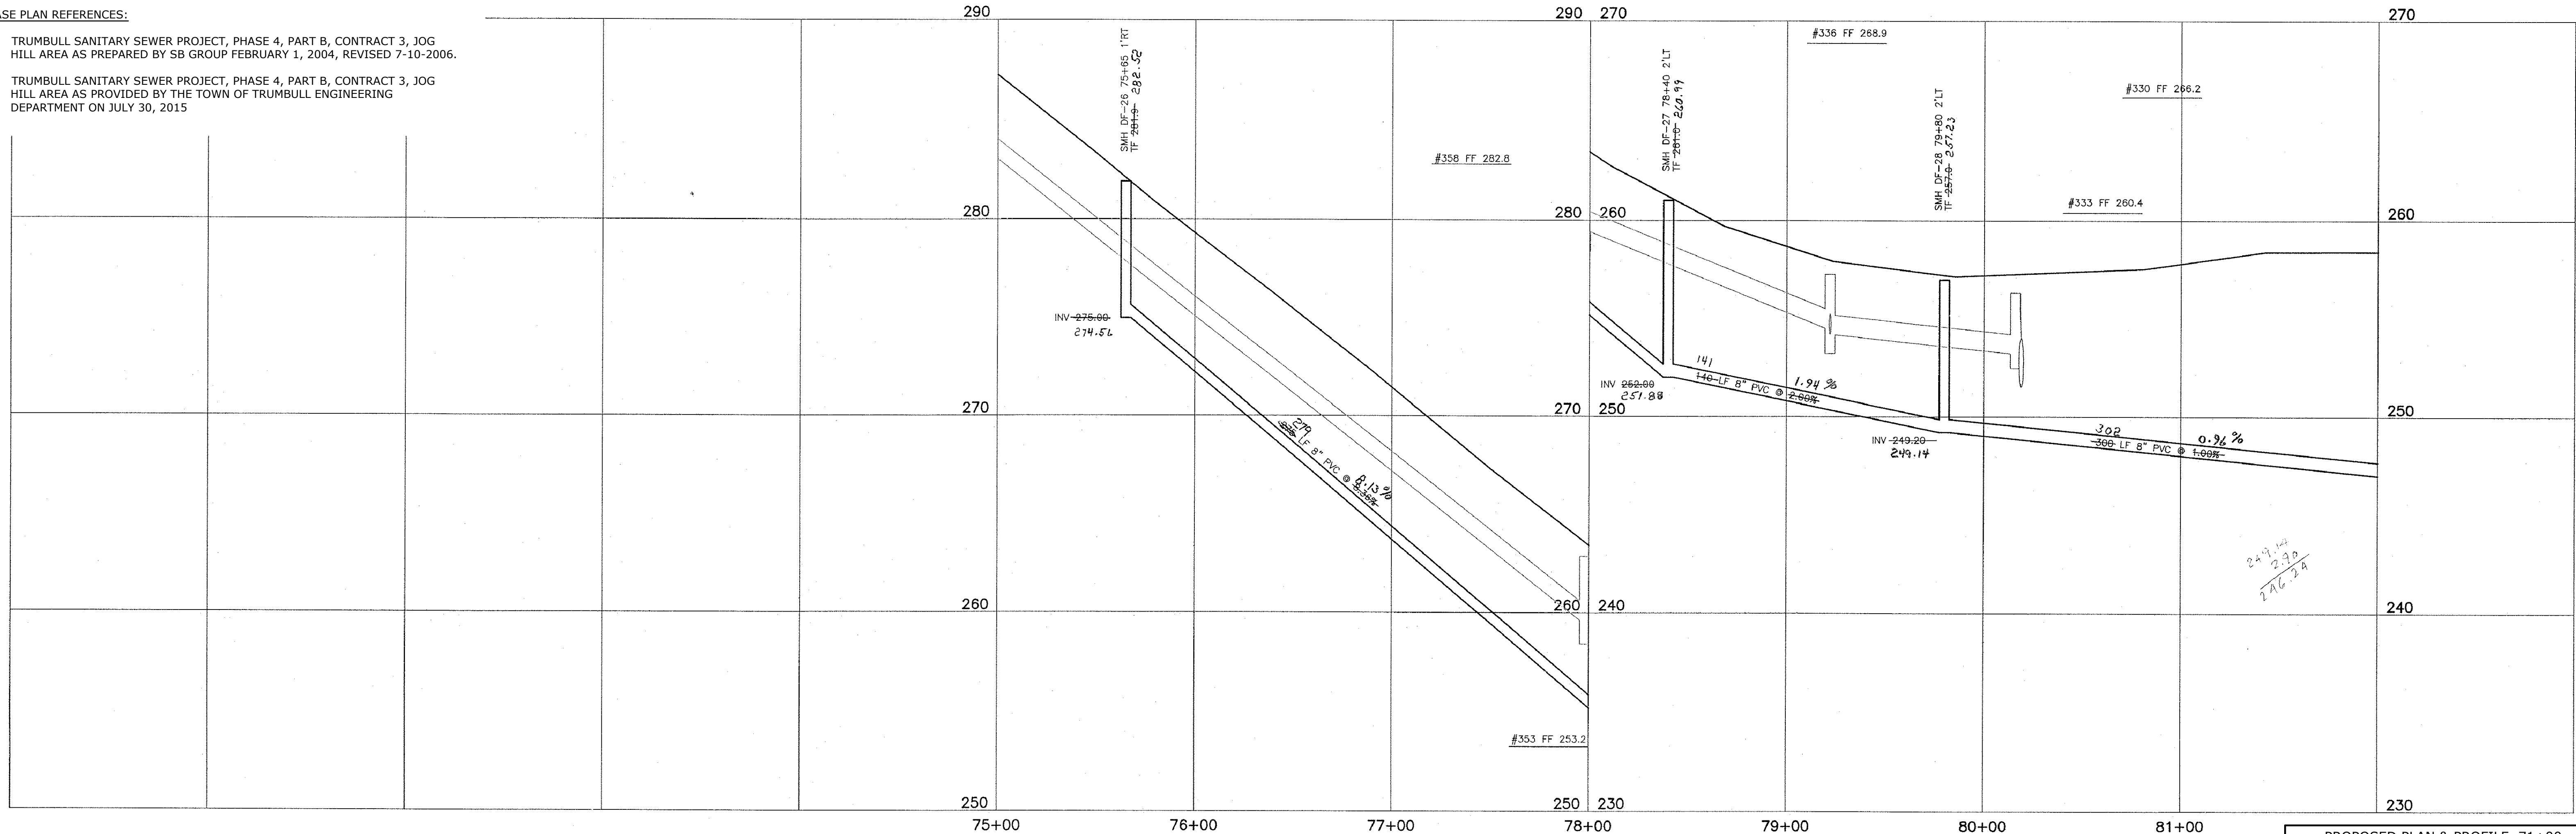

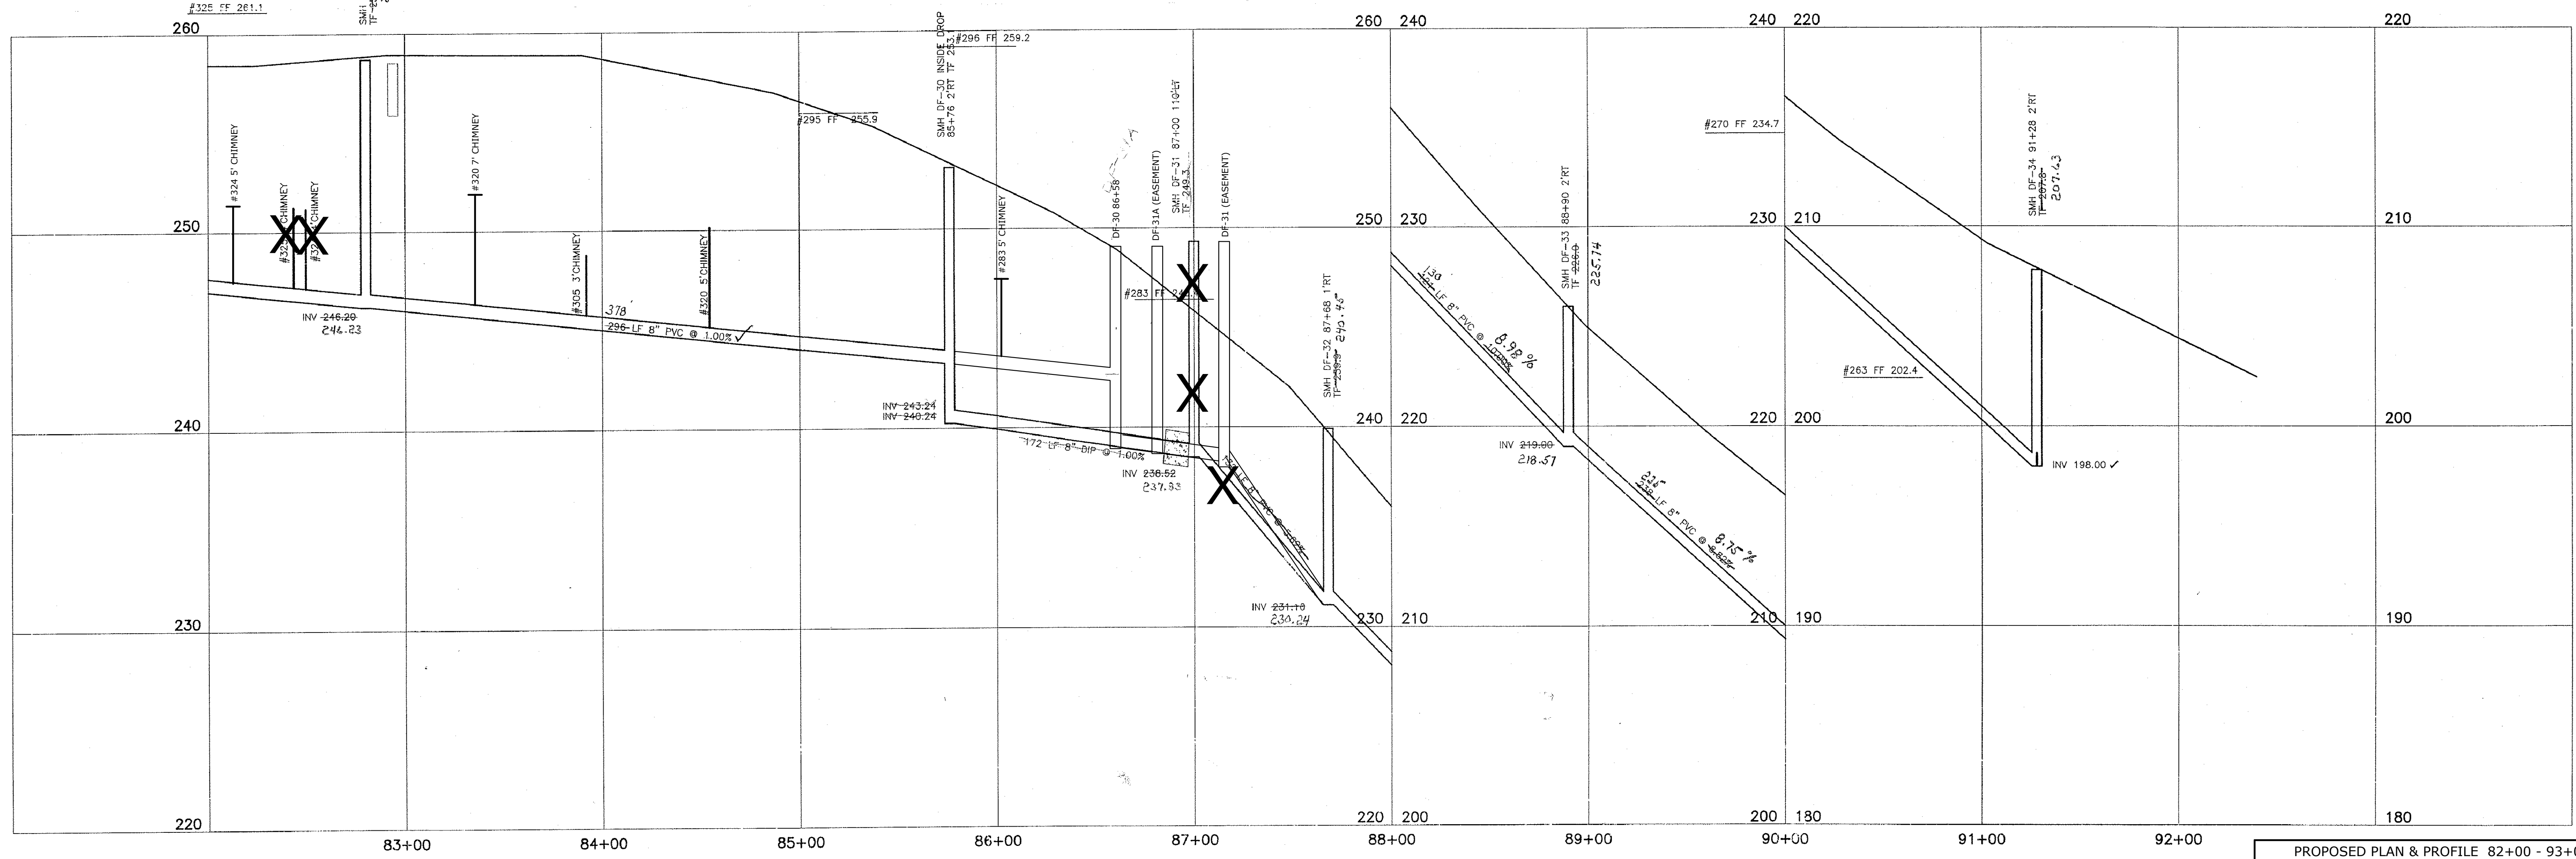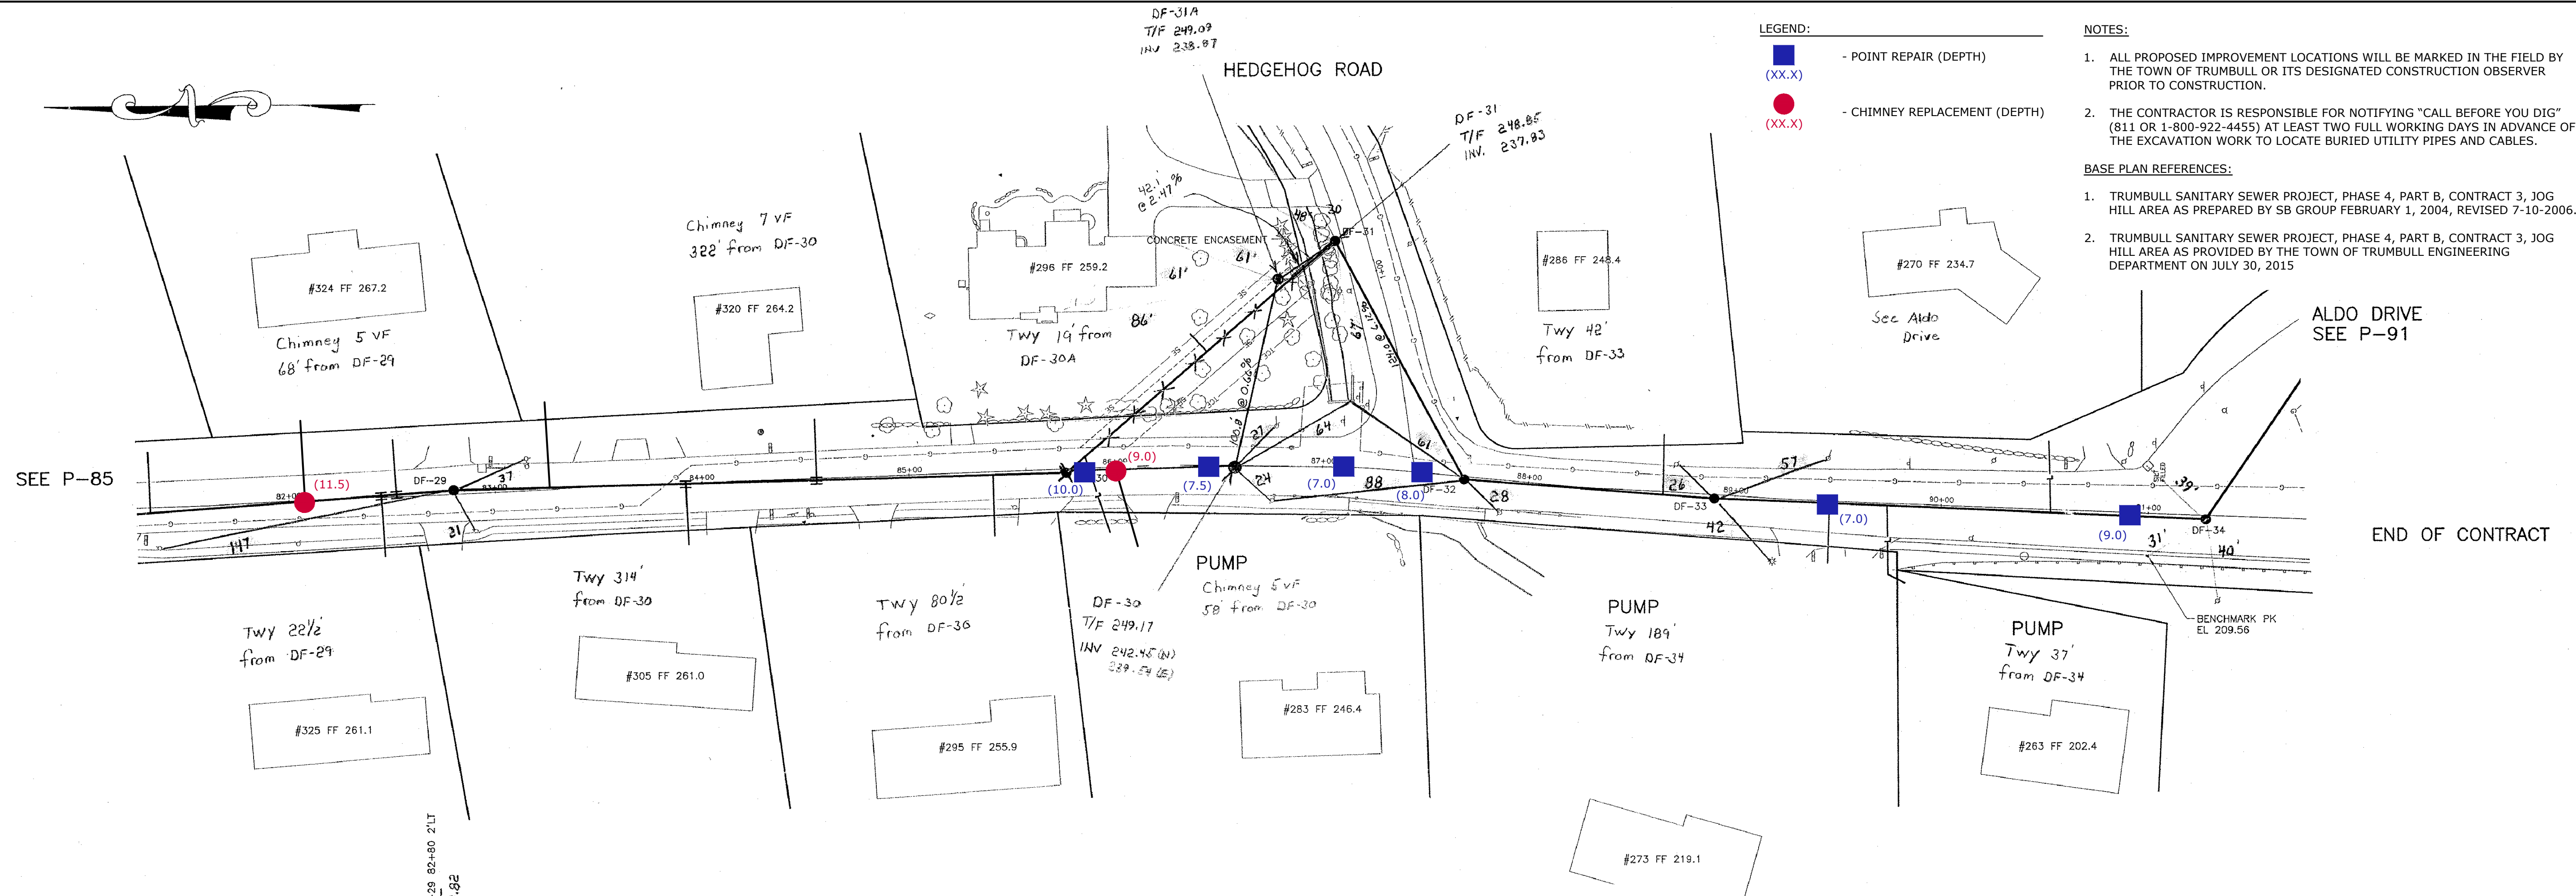

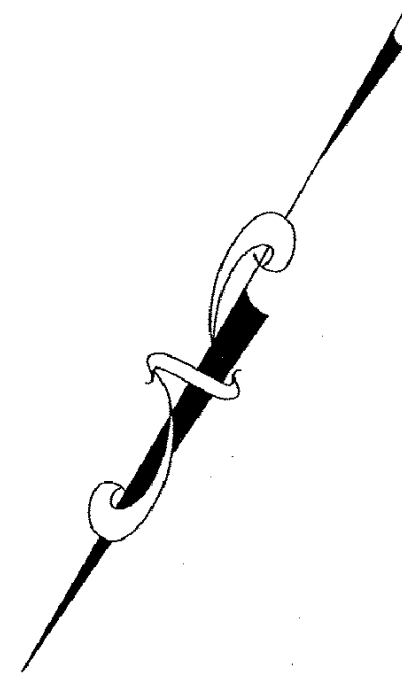

DANIELS FARM ROAD
SEE P-7

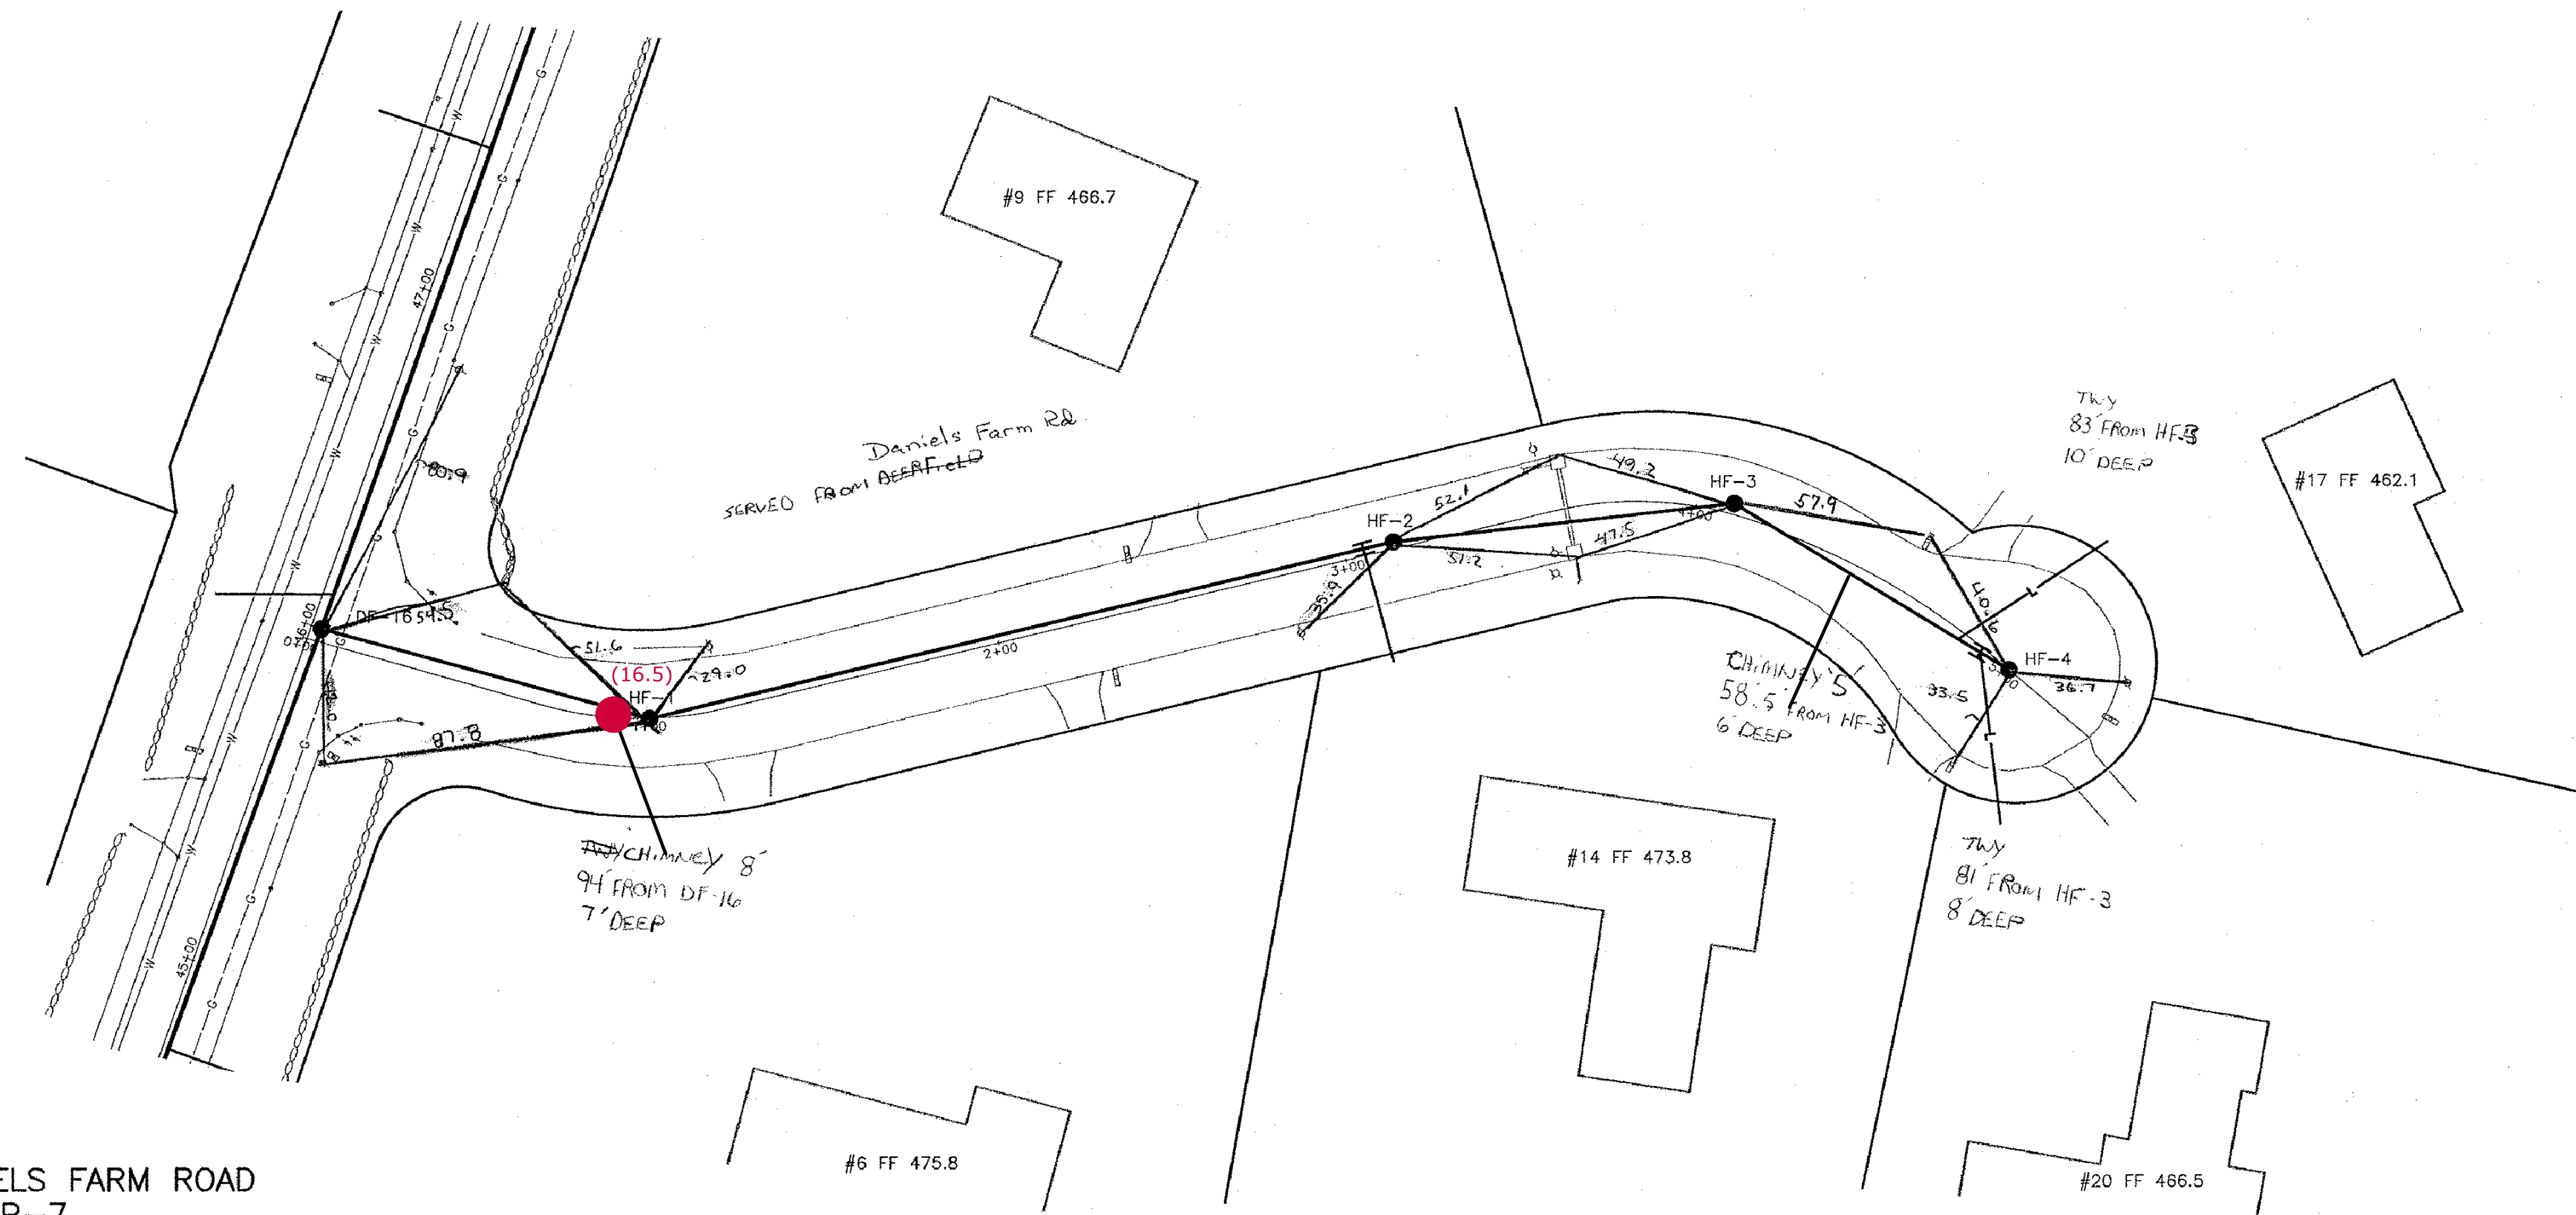

DANIELS FARM ROAD
SEE P-7

LEGEND:


- (XX.X) - POINT REPAIR (DEPTH)
- (XX.X) - CHIMNEY REPLACEMENT (DEPTH)

NOTES:

- ALL PROPOSED IMPROVEMENT LOCATIONS WILL BE MARKED IN THE FIELD BY THE TOWN OF TRUMBULL OR ITS DESIGNATED CONSTRUCTION OBSERVER PRIOR TO CONSTRUCTION.
- THE CONTRACTOR IS RESPONSIBLE FOR NOTIFYING "CALL BEFORE YOU DIG" (811 OR 1-800-922-4455) AT LEAST TWO FULL WORKING DAYS IN ADVANCE OF THE EXCAVATION WORK TO LOCATE BURIED UTILITY PIPES AND CABLES.


BASE PLAN REFERENCES:

- TRUMBULL SANITARY SEWER PROJECT, PHASE 4, PART B, CONTRACT 3, JOG HILL AREA AS PREPARED BY SB GROUP FEBRUARY 1, 2004, REVISED 7-10-2006.
- TRUMBULL SANITARY SEWER PROJECT, PHASE 4, PART B, CONTRACT 3, JOG HILL AREA AS PROVIDED BY THE TOWN OF TRUMBULL ENGINEERING DEPARTMENT ON JULY 30, 2015

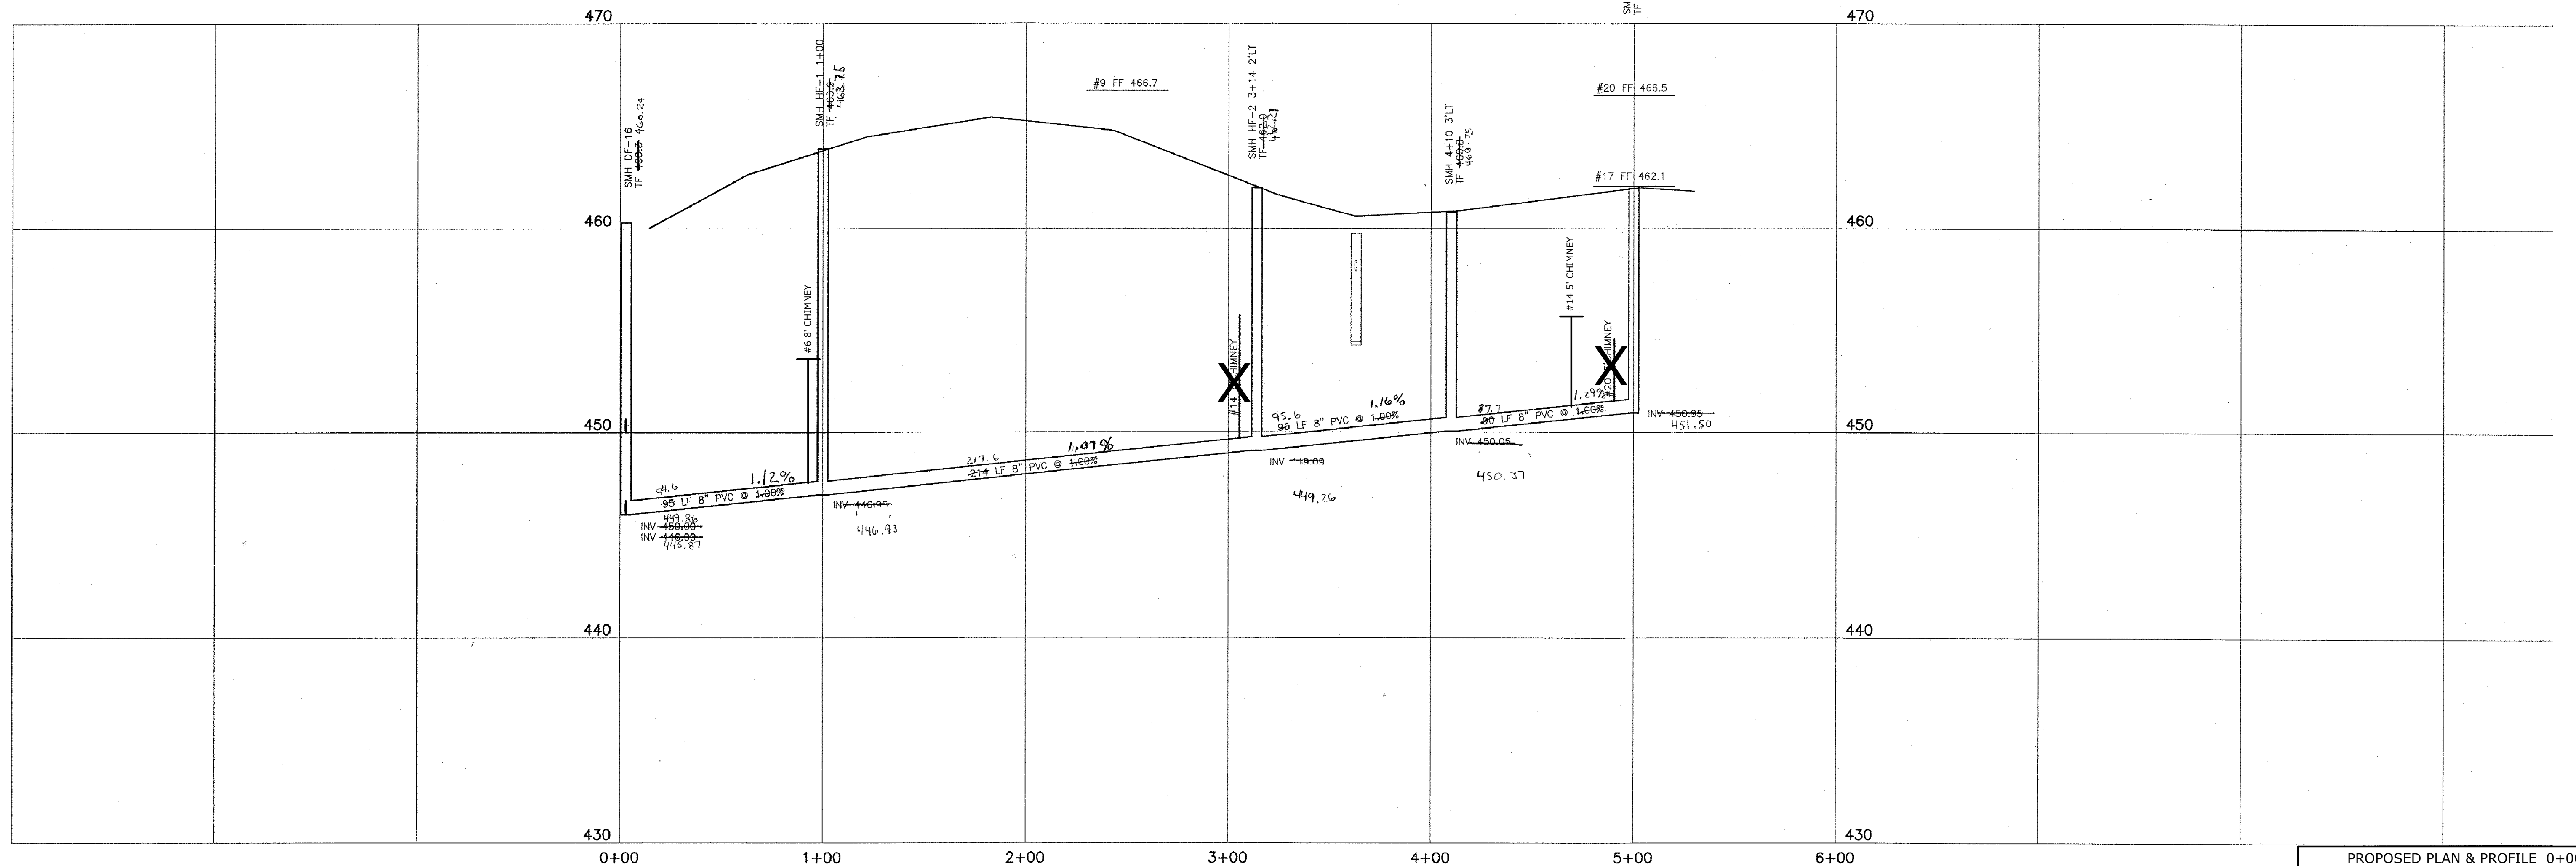


PROPOSED PLAN & PROFILE 0+00 - 6+00
HEATHERFIELD DRIVE

P-87

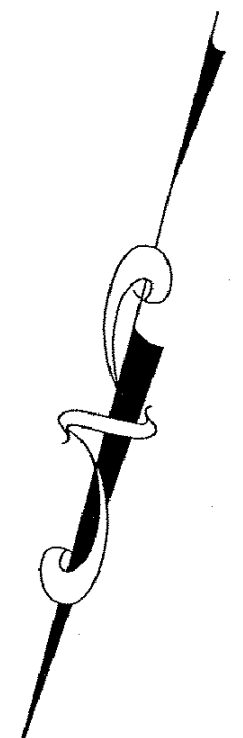

STROBEL ROAD

DANIELS FARM ROAD
SEE P-83

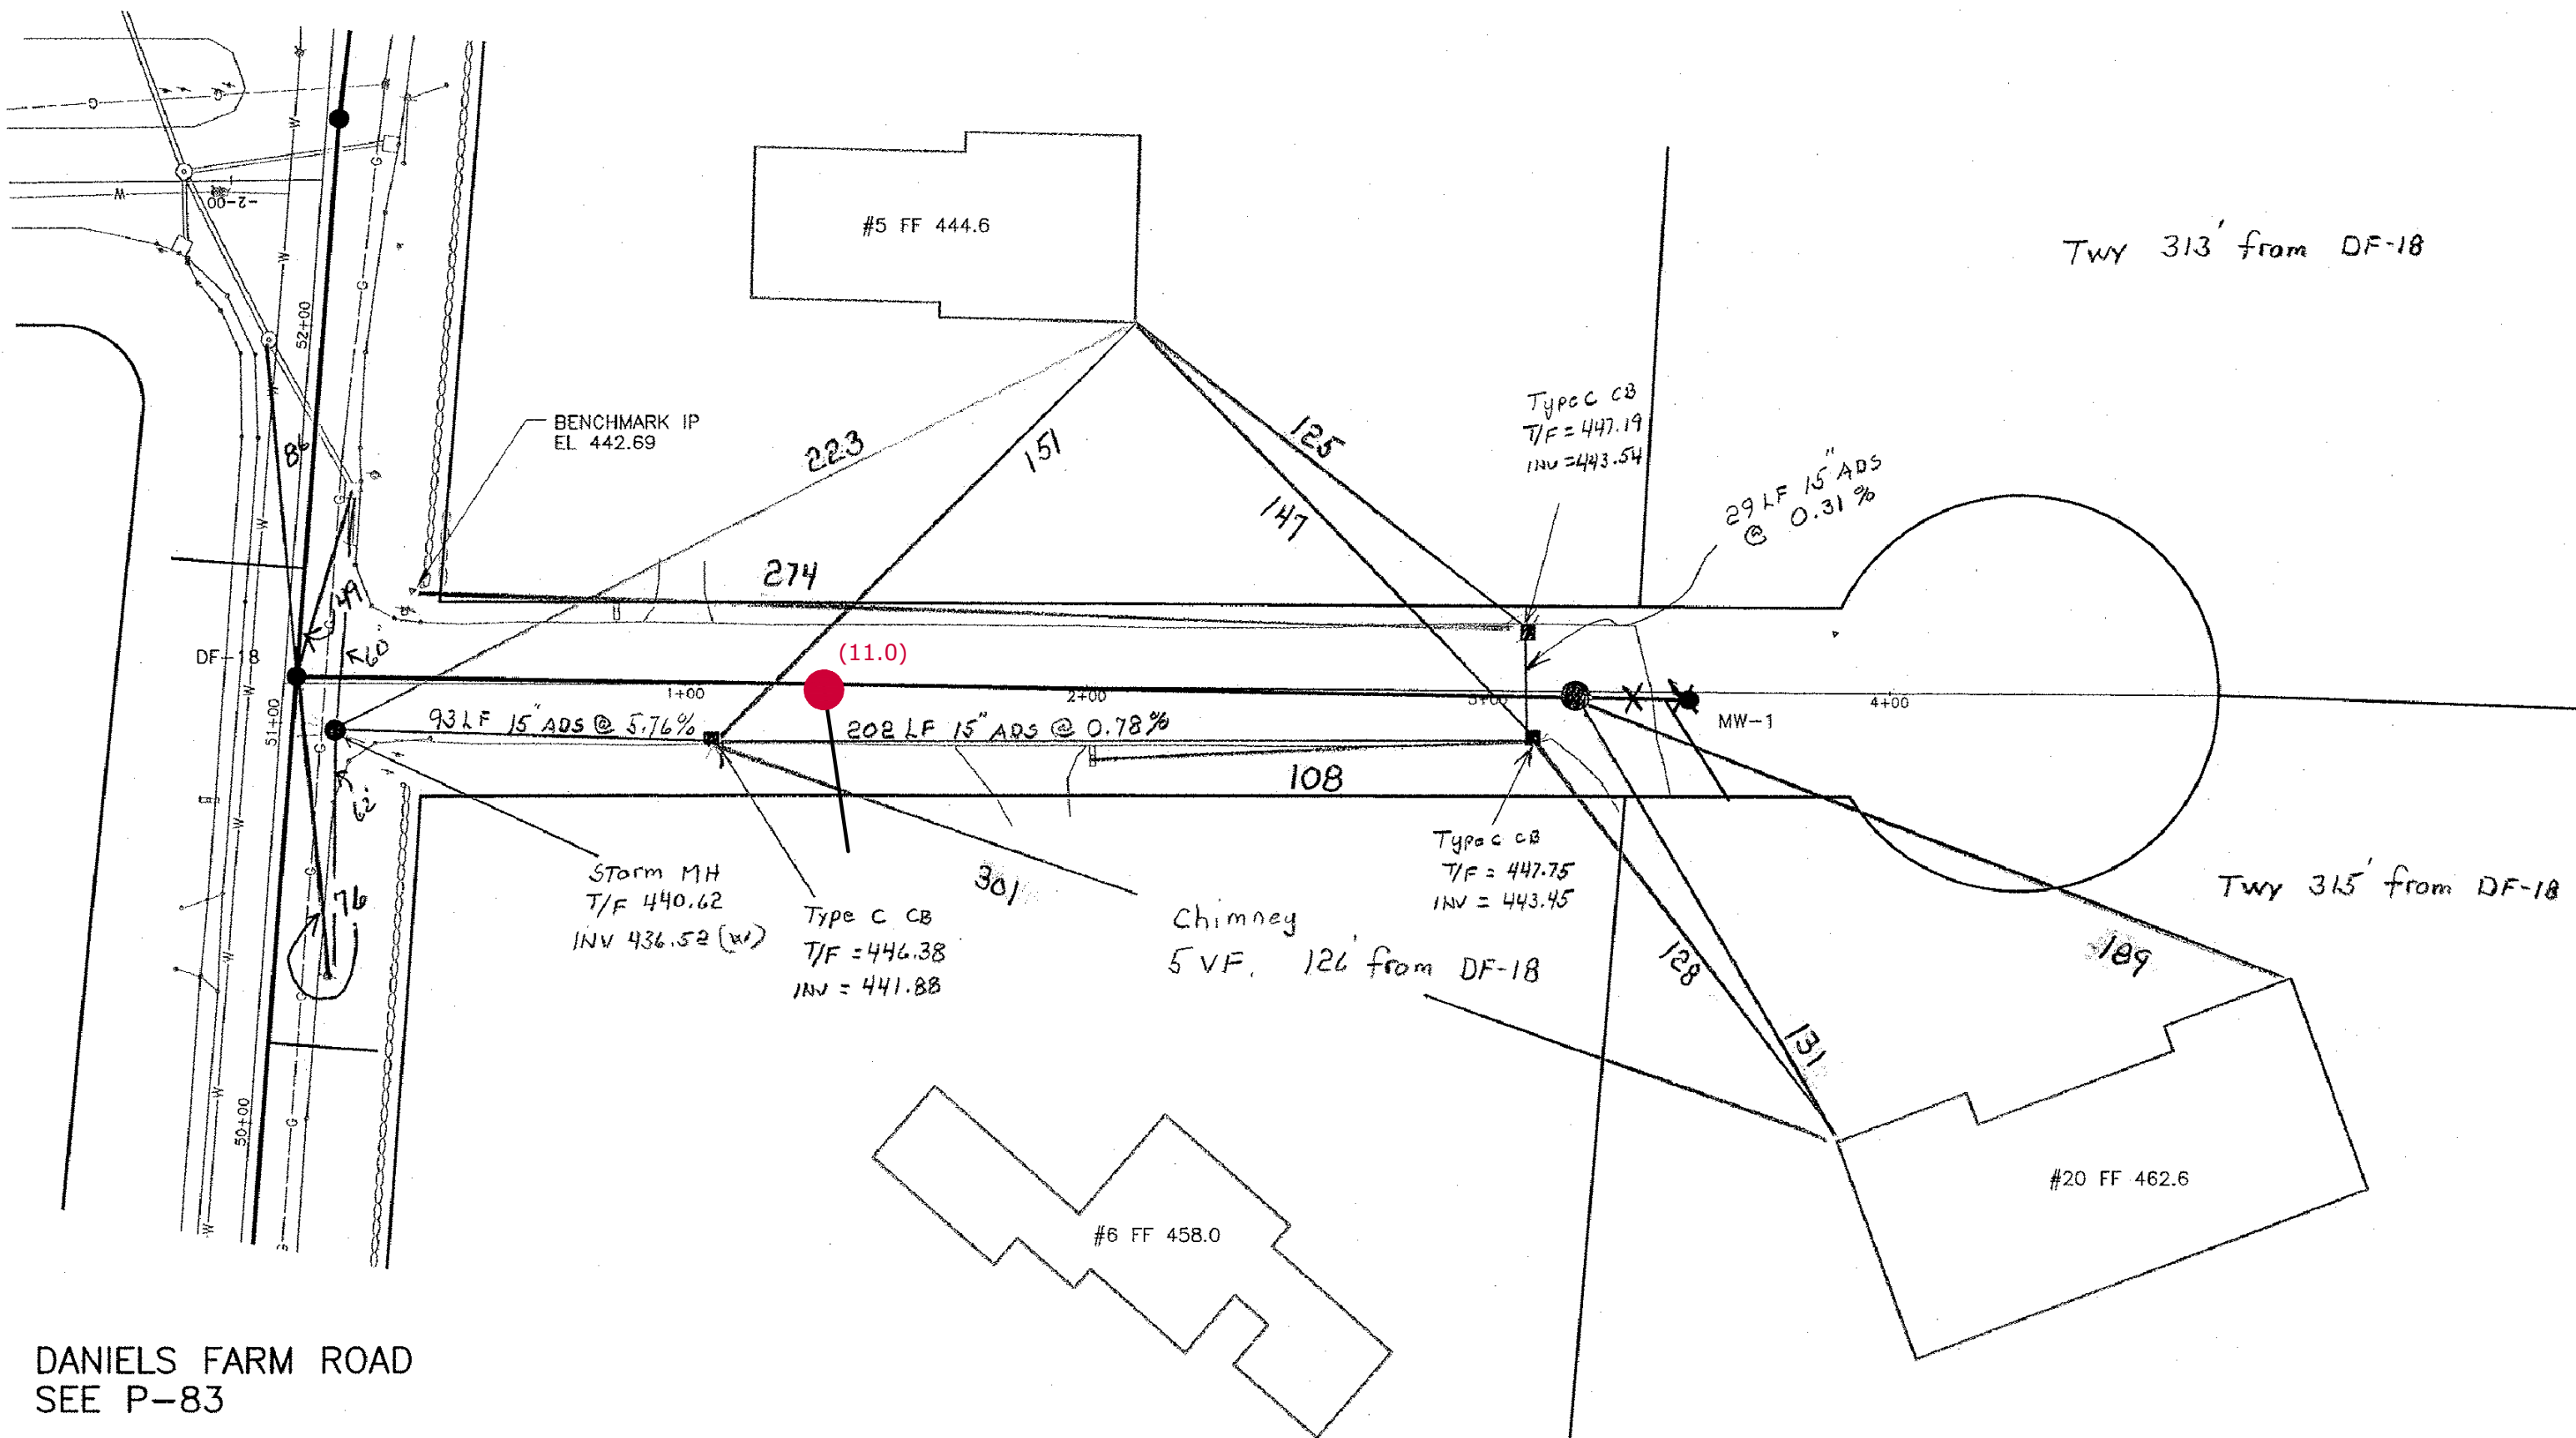

LEGEND:

- (XX.X) - POINT REPAIR (DEPTH)
- (XX.X) - CHIMNEY REPLACEMENT (DEPTH)

NOTES:


- ALL PROPOSED IMPROVEMENT LOCATIONS WILL BE MARKED IN THE FIELD BY THE TOWN OF TRUMBULL OR ITS DESIGNATED CONSTRUCTION OBSERVER PRIOR TO CONSTRUCTION.
- THE CONTRACTOR IS RESPONSIBLE FOR NOTIFYING "CALL BEFORE YOU DIG" (811 OR 1-800-922-4455) AT LEAST TWO FULL WORKING DAYS IN ADVANCE OF THE EXCAVATION WORK TO LOCATE BURIED UTILITY PIPES AND CABLES.


BASE PLAN REFERENCES:

- TRUMBULL SANITARY SEWER PROJECT, PHASE 4, PART B, CONTRACT 3, JOG HILL AREA AS PREPARED BY SB GROUP FEBRUARY 1, 2004, REVISED 7-10-2006.
- TRUMBULL SANITARY SEWER PROJECT, PHASE 4, PART B, CONTRACT 3, JOG HILL AREA AS PROVIDED BY THE TOWN OF TRUMBULL ENGINEERING DEPARTMENT ON JULY 30, 2015


Tighe&Bond

www.tighebond.com
1000 Bridgeport Avenue
Suite 320
Shelton, CT 06484
(203) 712-1100

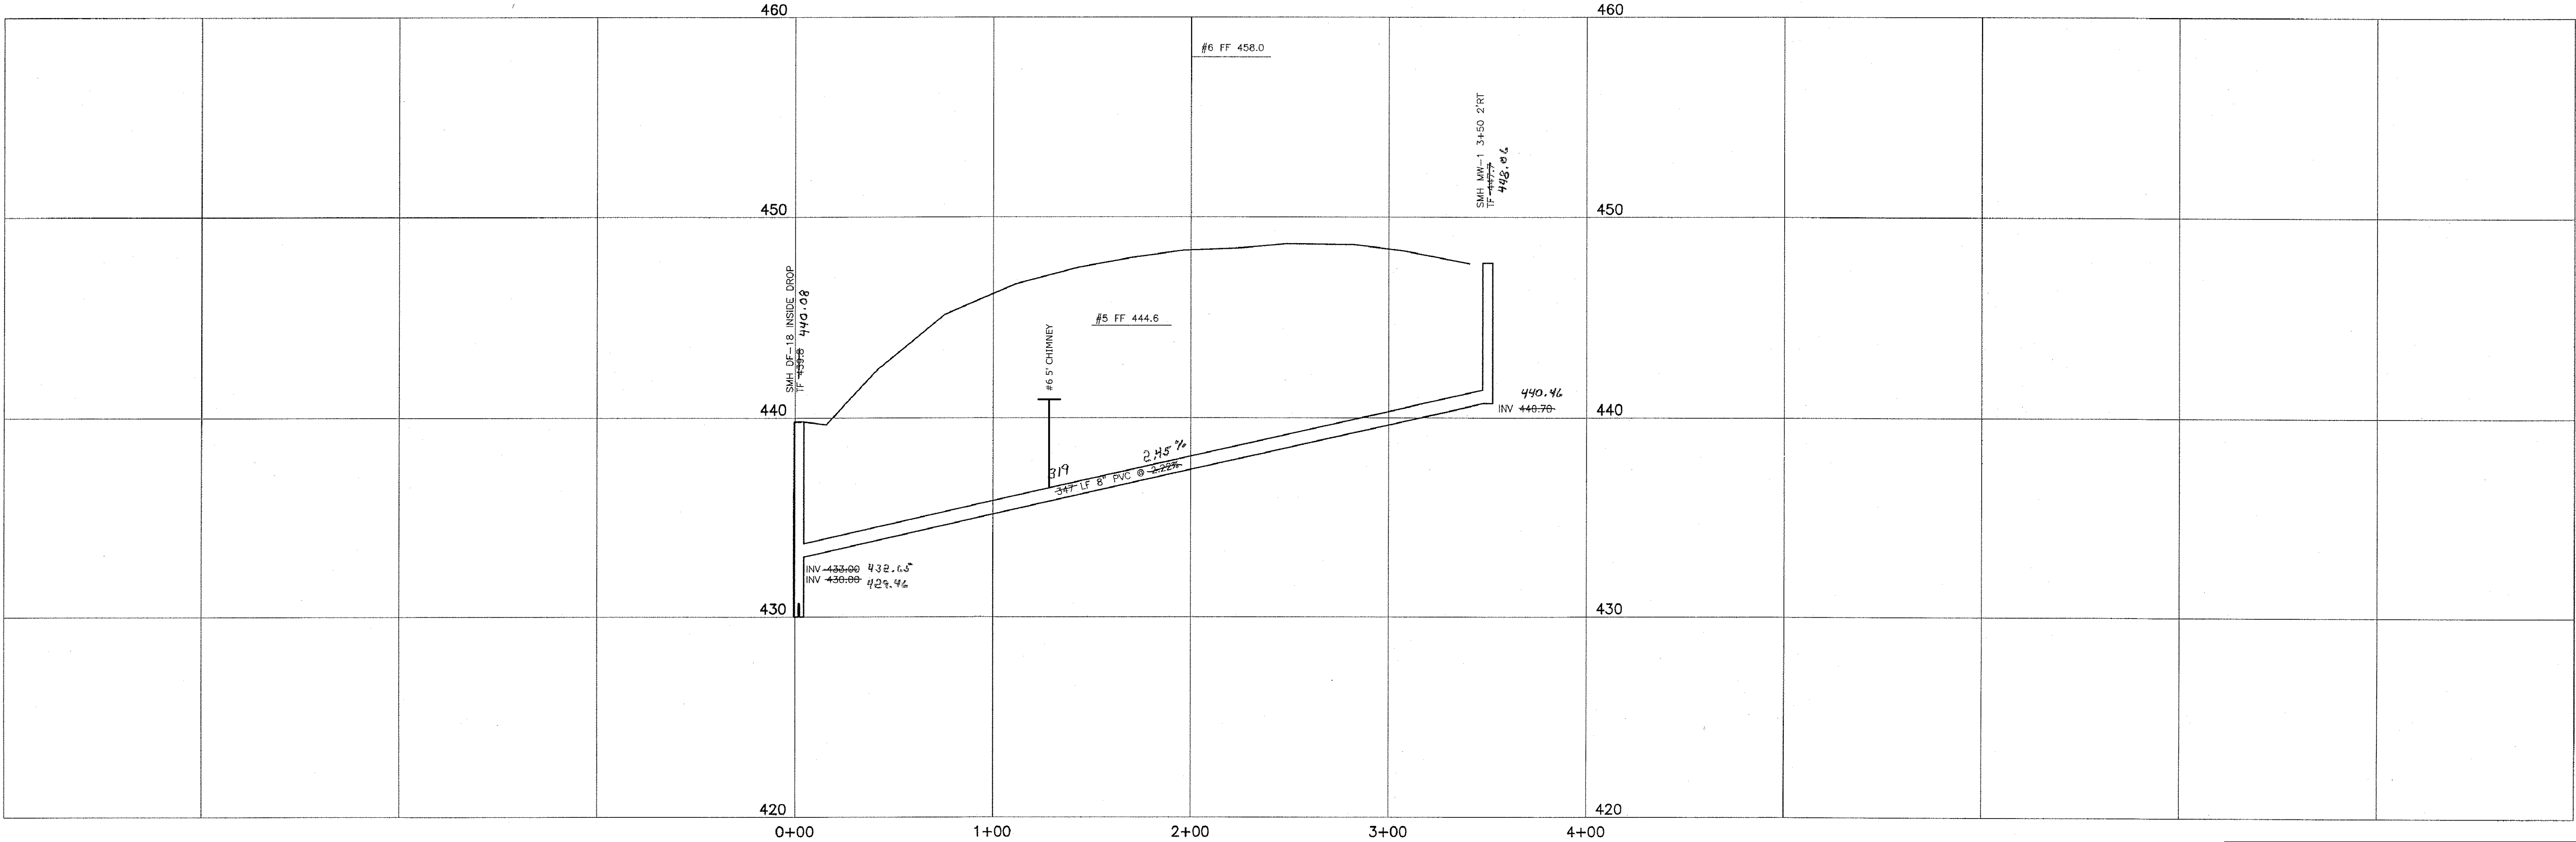

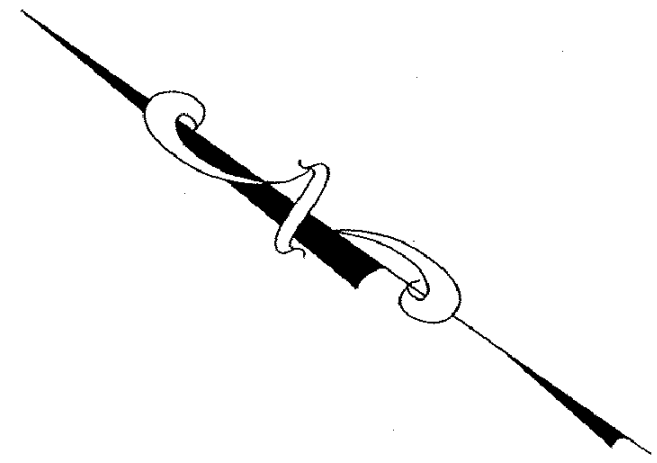


DANIELS FARM ROAD
SEE P-86

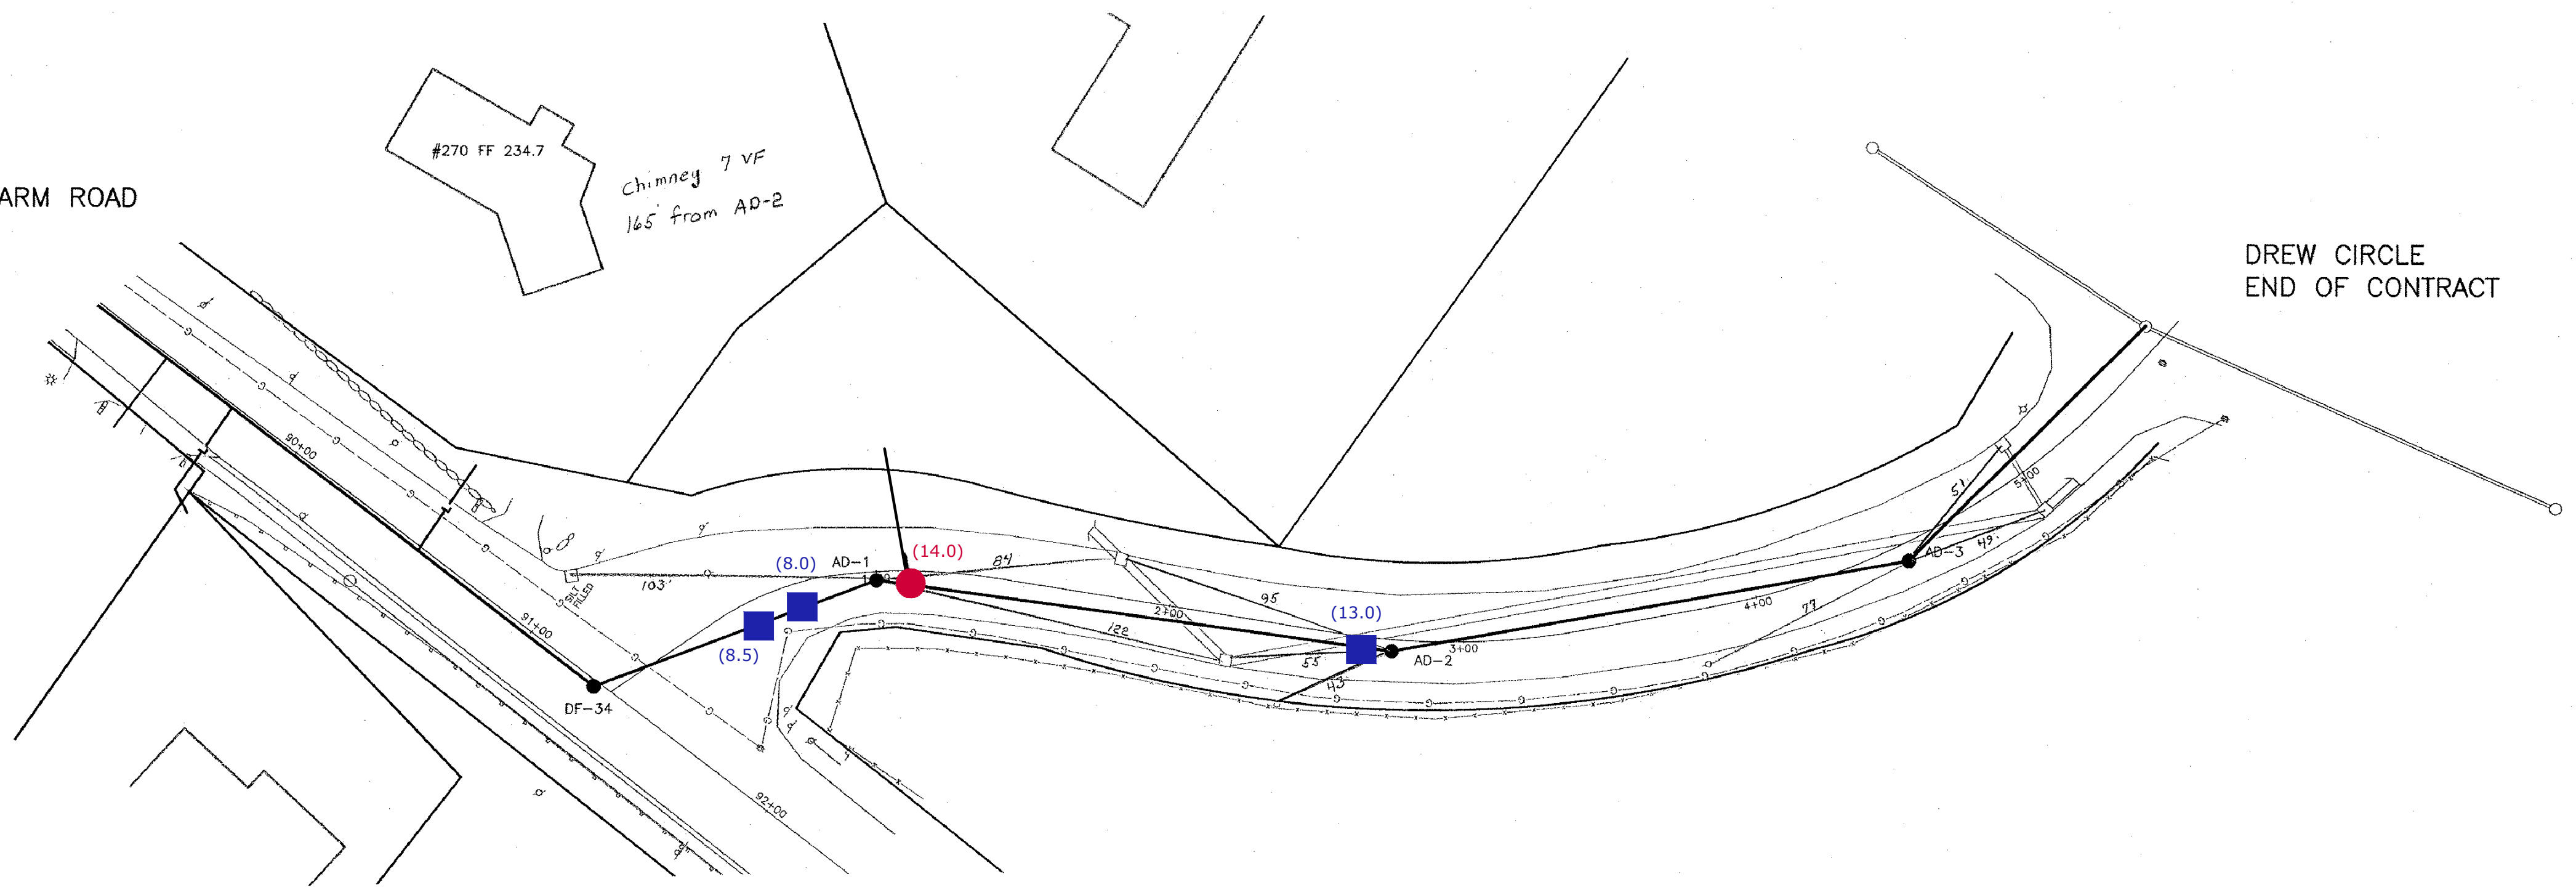

LEGEND:

- (XX.X) - POINT REPAIR (DEPTH)
- (XX.X) - CHIMNEY REPLACEMENT (DEPTH)

- NOTES:**
- ALL PROPOSED IMPROVEMENT LOCATIONS WILL BE MARKED IN THE FIELD BY THE TOWN OF TRUMBULL OR ITS DESIGNATED CONSTRUCTION OBSERVER PRIOR TO CONSTRUCTION.
 - THE CONTRACTOR IS RESPONSIBLE FOR NOTIFYING "CALL BEFORE YOU DIG" (811 OR 1-800-922-4455) AT LEAST TWO FULL WORKING DAYS IN ADVANCE OF THE EXCAVATION WORK TO LOCATE BURIED UTILITY PIPES AND CABLES.
- BASE PLAN REFERENCES:**
- TRUMBULL SANITARY SEWER PROJECT, PHASE 4, PART B, CONTRACT 3, JOG HILL AREA AS PREPARED BY SB GROUP FEBRUARY 1, 2004, REVISED 7-10-2006.
 - TRUMBULL SANITARY SEWER PROJECT, PHASE 4, PART B, CONTRACT 3, JOG HILL AREA AS PROVIDED BY THE TOWN OF TRUMBULL ENGINEERING DEPARTMENT ON JULY 30, 2015

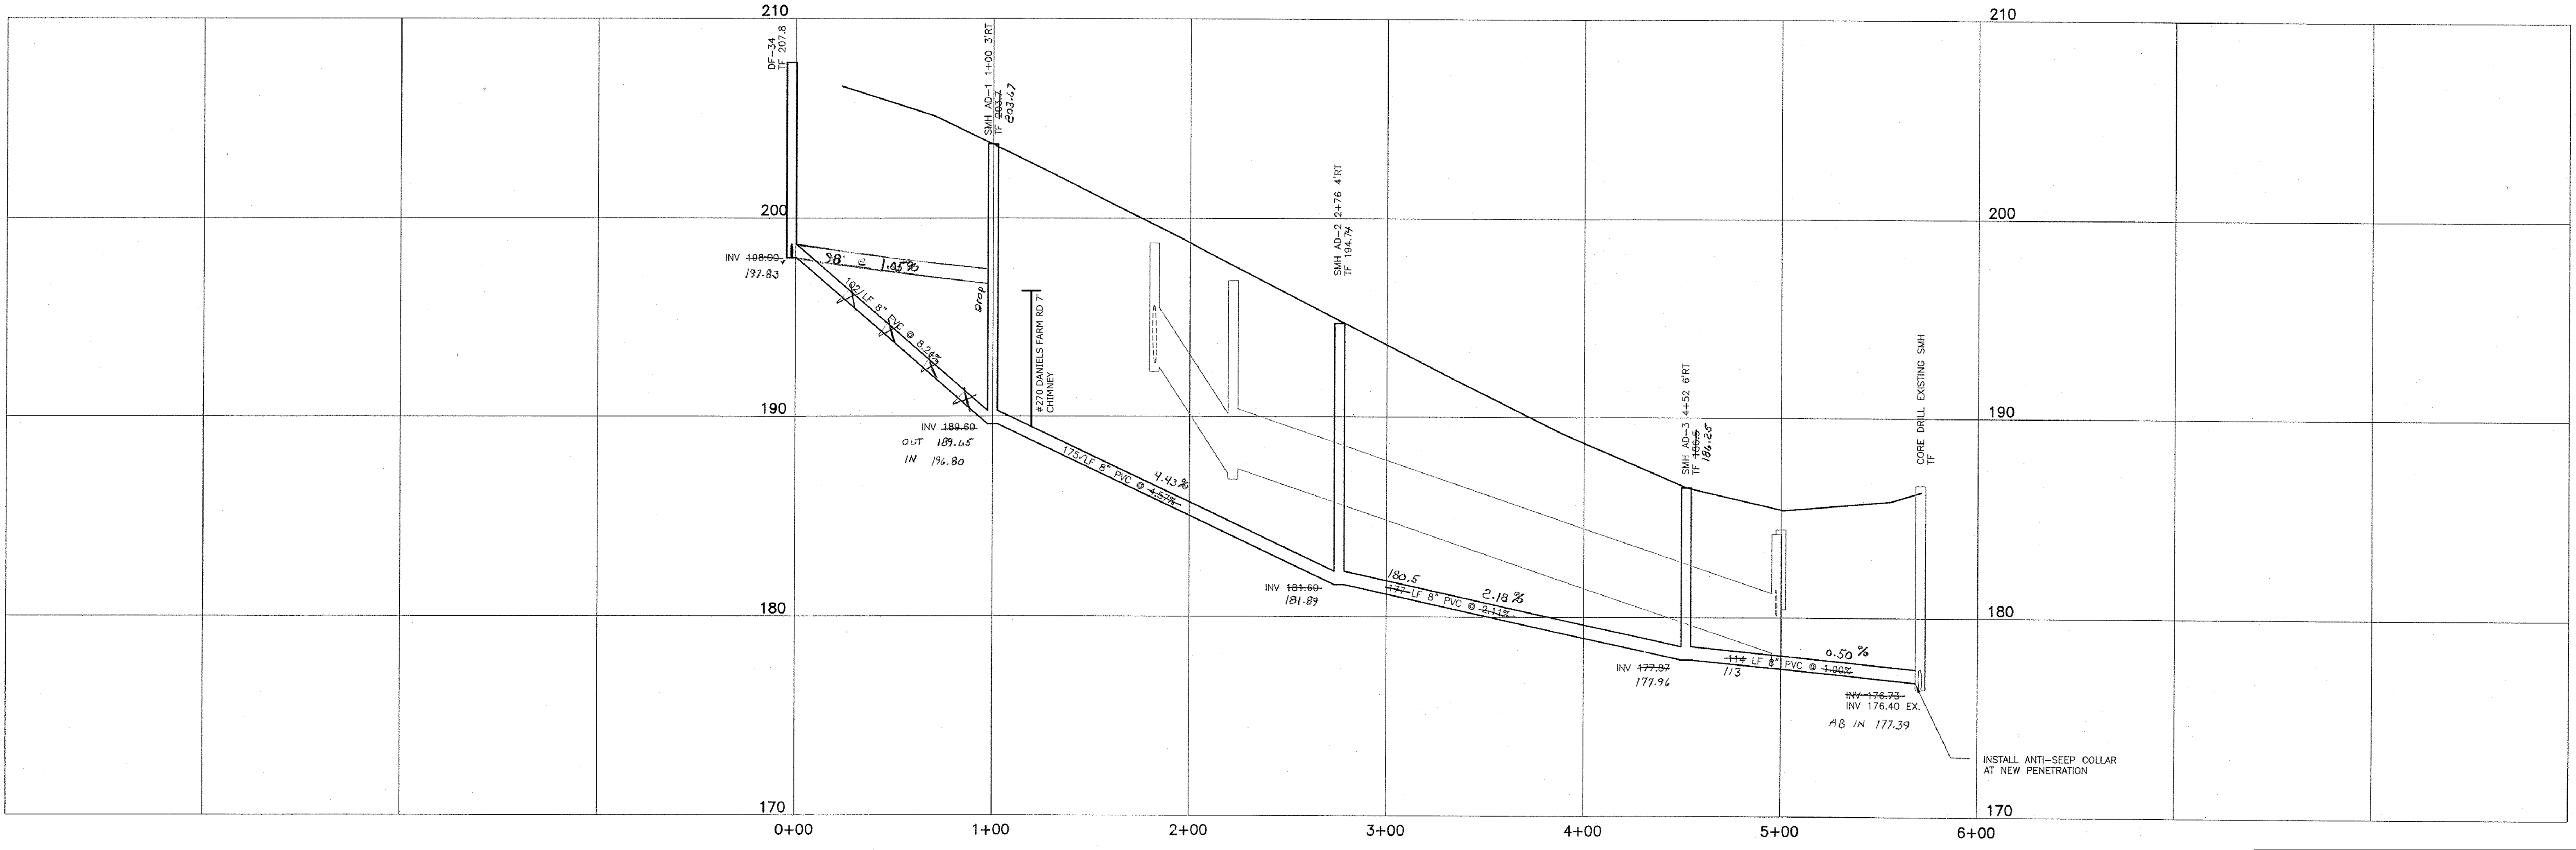


 (XX.X)

 (XX.X)

1. ALL PROPOSED IMPROVEMENT LOCATIONS WILL BE MARKED IN THE FIELD BY THE TOWN OF TRUMBULL OR ITS DESIGNATED CONSTRUCTION OBSERVER PRIOR TO CONSTRUCTION.
2. THE CONTRACTOR IS RESPONSIBLE FOR NOTIFYING "CALL BEFORE YOU DIG" (811 or 1-800-922-4455) AT LEAST TWO FULL WORKING DAYS IN ADVANCE OF THE EXCAVATION WORK TO LOCATE BURIED UTILITY PIPES AND CABLES.

1. TRUMBULL SANITARY SEWER PROJECT, PHASE 4, PART B, CONTRACT 3, JOG HILL AREA AS PREPARED BY SB GROUP FEBRUARY 1, 2004, REVISED 7-10-2006.
2. TRUMBULL SANITARY SEWER PROJECT, PHASE 4, PART B, CONTRACT 3, JOG HILL AREA AS PROVIDED BY THE TOWN OF TRUMBULL ENGINEERING DEPARTMENT ON JULY 30, 2015

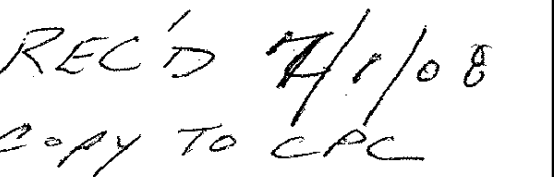

LEGEND:

- POINT REPAIR (DEPTH)
(XX.X)
- CHIMNEY REPLACEMENT (DEPTH)
(XX.X)



NOTES:

- ALL PROPOSED IMPROVEMENT LOCATIONS WILL BE MARKED IN THE FIELD BY THE TOWN OF TRUMBULL OR ITS DESIGNATED CONSTRUCTION OBSERVER PRIOR TO CONSTRUCTION.
- THE CONTRACTOR IS RESPONSIBLE FOR NOTIFYING "CALL BEFORE YOU DIG" (811 OR 1-800-922-4455) AT LEAST TWO FULL WORKING DAYS IN ADVANCE OF THE EXCAVATION WORK TO LOCATE BURIED UTILITY PIPES AND CABLES.


BASE PLAN REFERENCES:

- TRUMBULL SANITARY SEWER PROJECT, PHASE 4, PART B, CONTRACT 3, JOG HILL AREA AS PREPARED BY SB GROUP FEBRUARY 1, 2004, REVISED 7-10-2006.
- TRUMBULL SANITARY SEWER PROJECT, PHASE 4, PART B, CONTRACT 3, JOG HILL AREA AS PROVIDED BY THE TOWN OF TRUMBULL ENGINEERING DEPARTMENT ON JULY 30, 2015

SEE P-92

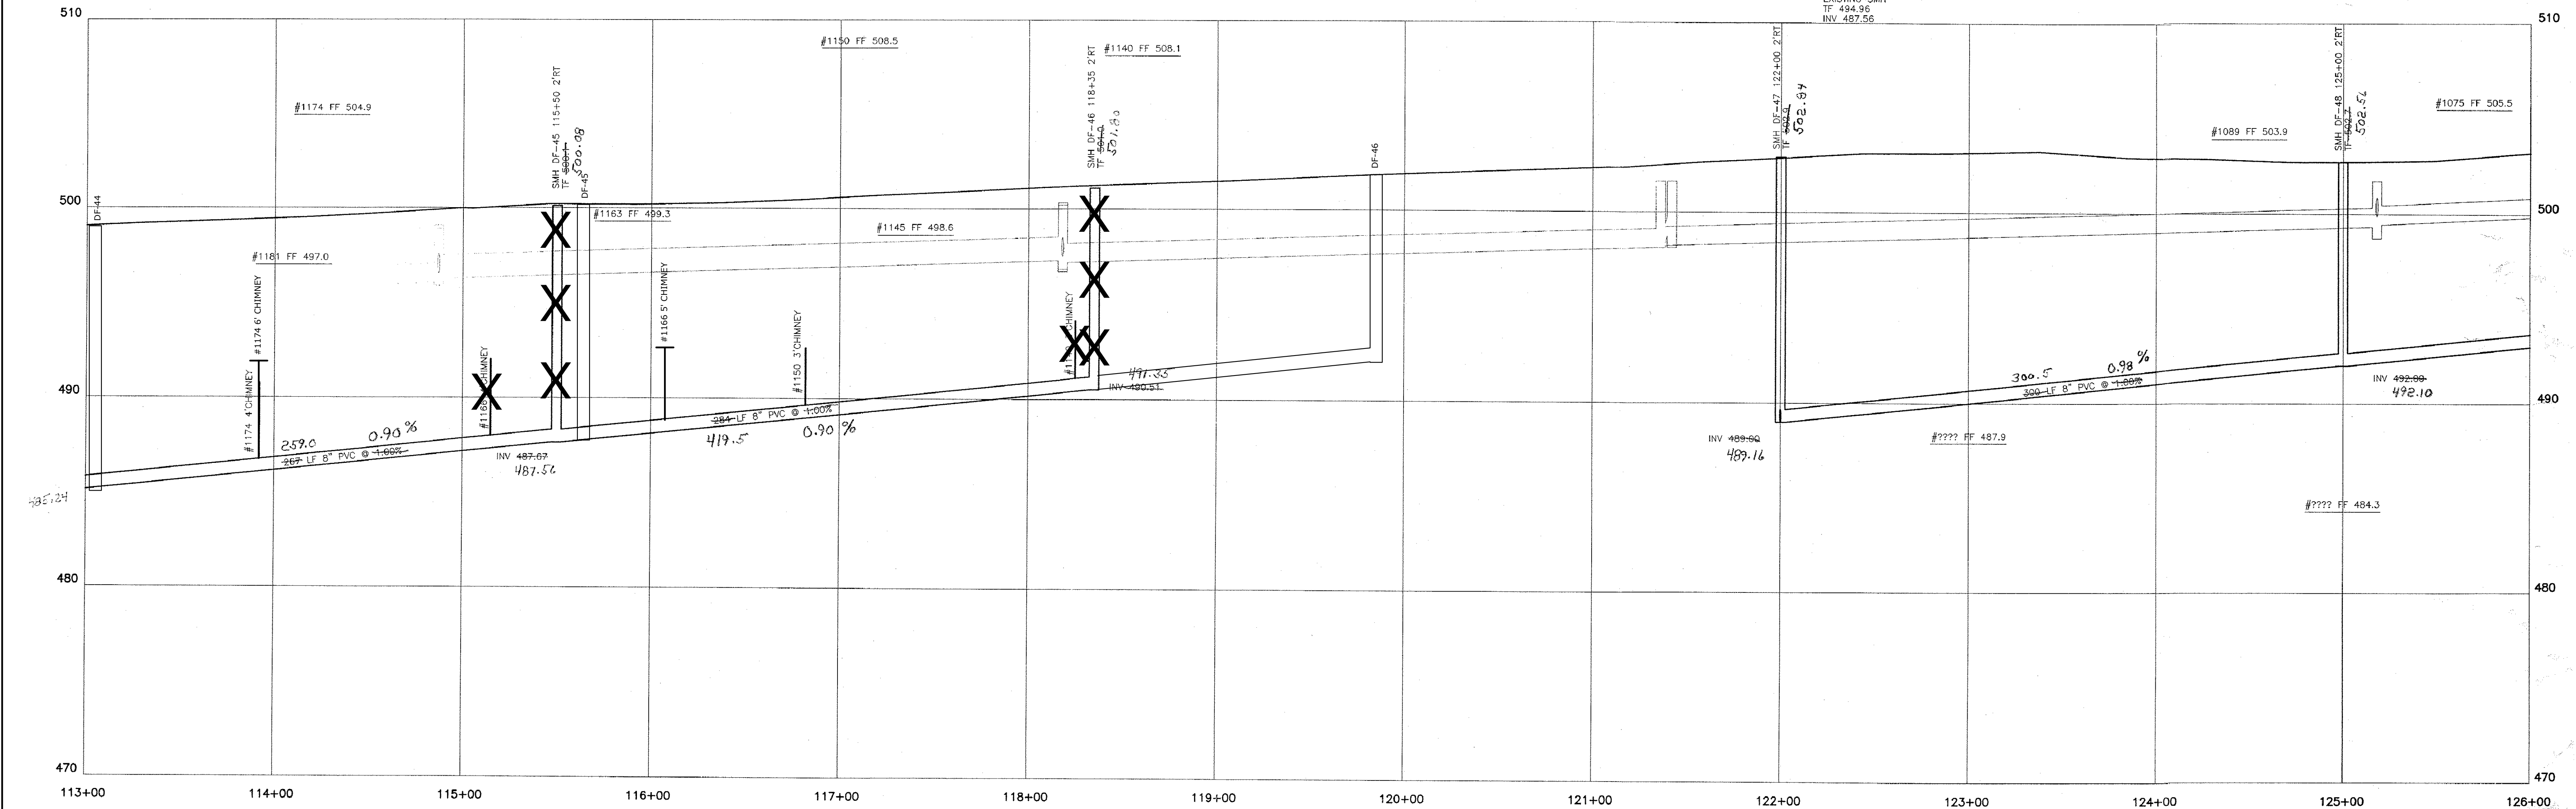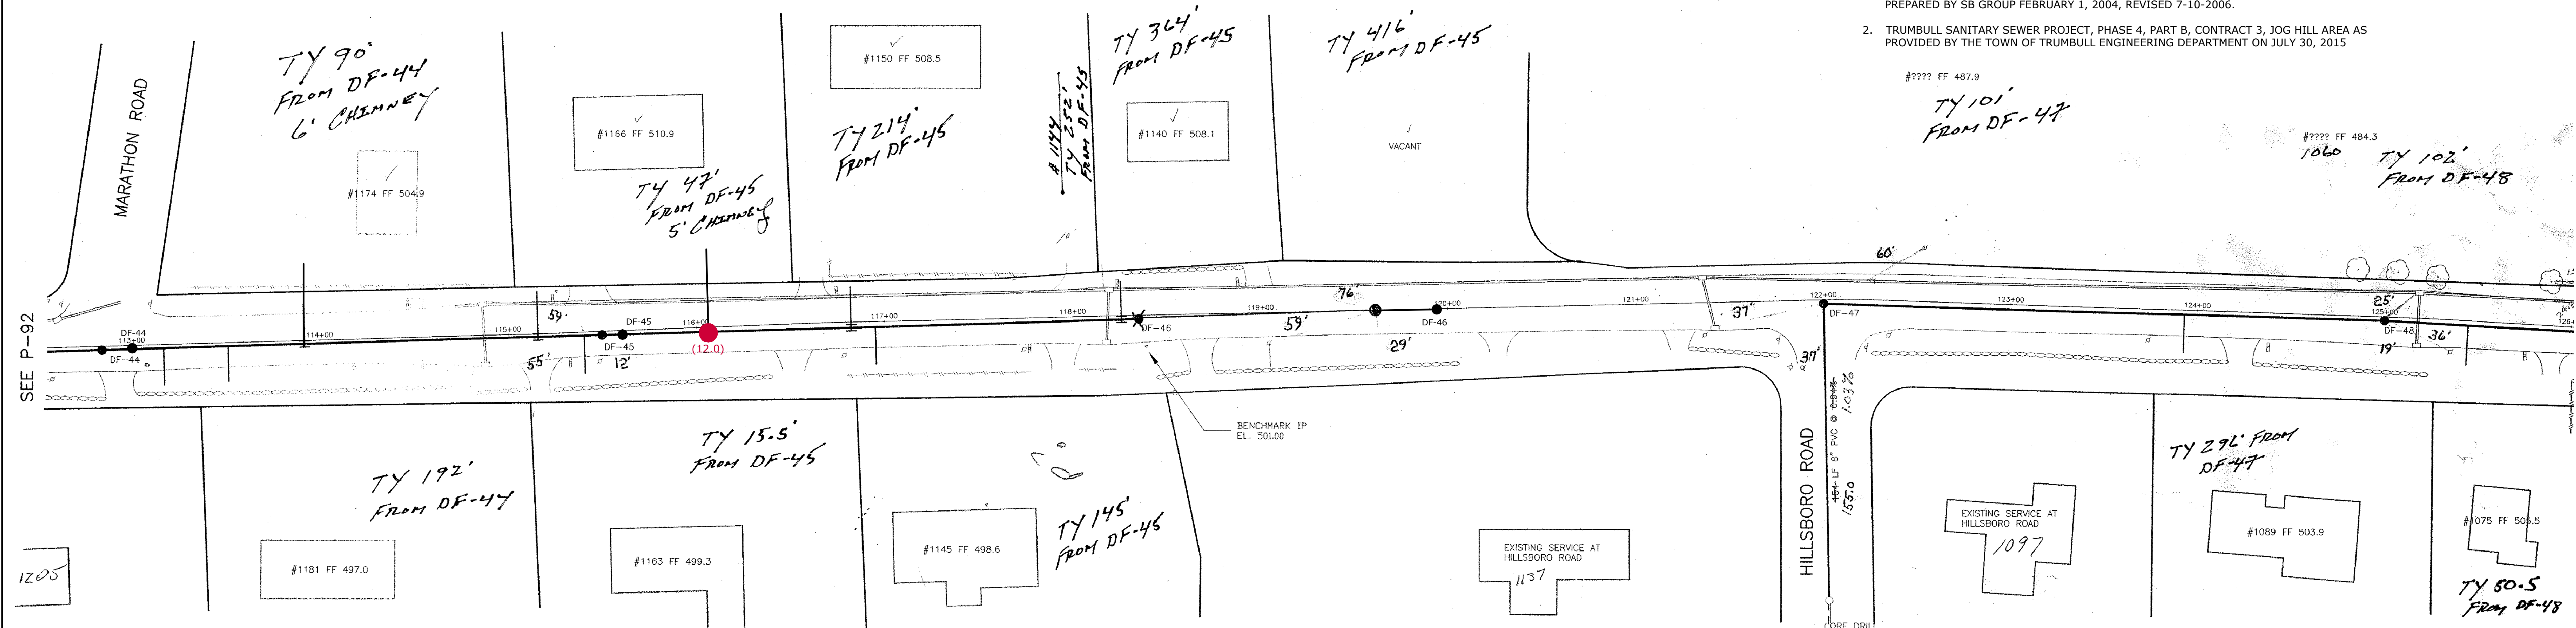

SEE P-92

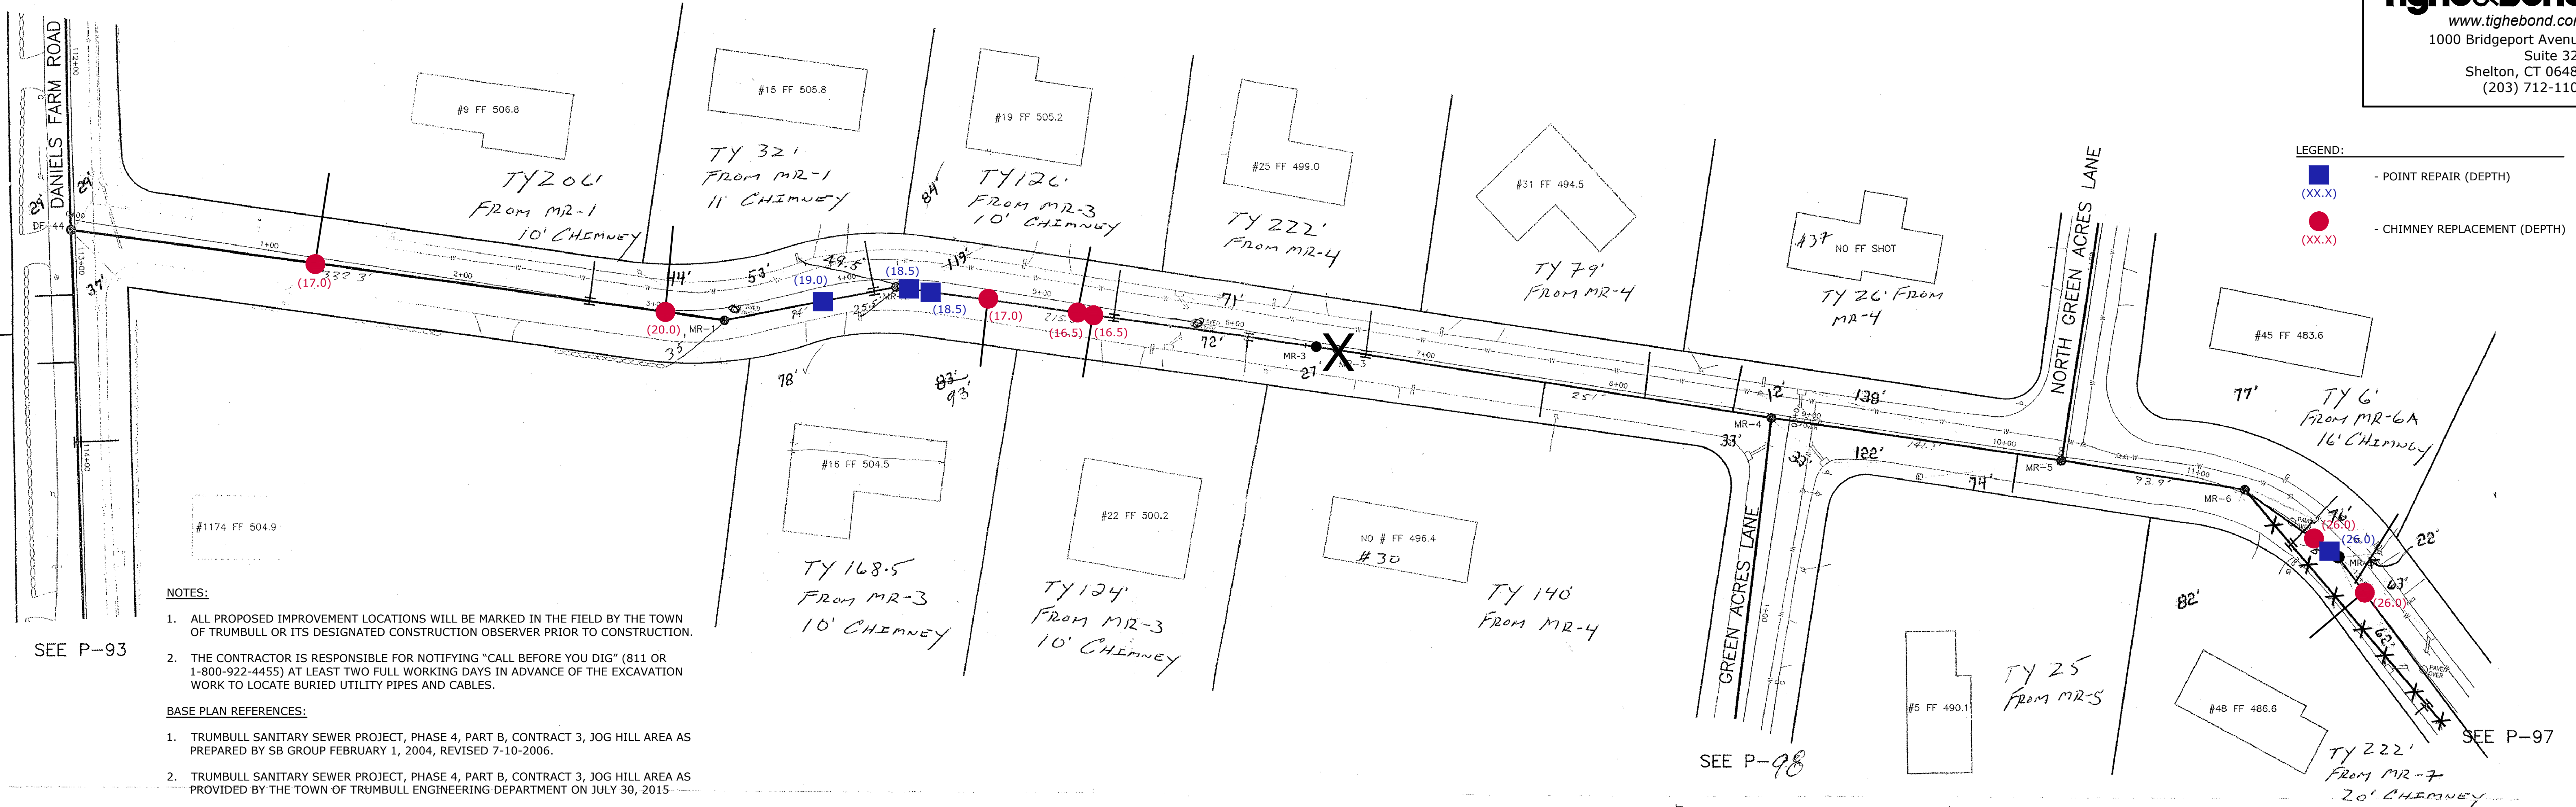



NOTES:

1. ALL PROPOSED IMPROVEMENT LOCATIONS WILL BE MARKED IN THE FIELD BY THE TOWN OF TRUMBULL OR ITS DESIGNATED CONSTRUCTION OBSERVER PRIOR TO CONSTRUCTION.
2. THE CONTRACTOR IS RESPONSIBLE FOR NOTIFYING "CALL BEFORE YOU DIG" (811 OR 1-800-922-4455) AT LEAST TWO FULL WORKING DAYS IN ADVANCE OF THE EXCAVATION WORK TO LOCATE BURIED UTILITY PIPES AND CABLES.

BASE PLAN REFERENCES:


1. TRUMBULL SANITARY SEWER PROJECT, PHASE 4, PART B, CONTRACT 3, JOG HILL AREA AS PREPARED BY SB GROUP FEBRUARY 1, 2004, REVISED 7-10-2006.
2. TRUMBULL SANITARY SEWER PROJECT, PHASE 4, PART B, CONTRACT 3, JOG HILL AREA AS PROVIDED BY THE TOWN OF TRUMBULL ENGINEERING DEPARTMENT ON JULY 30, 2015

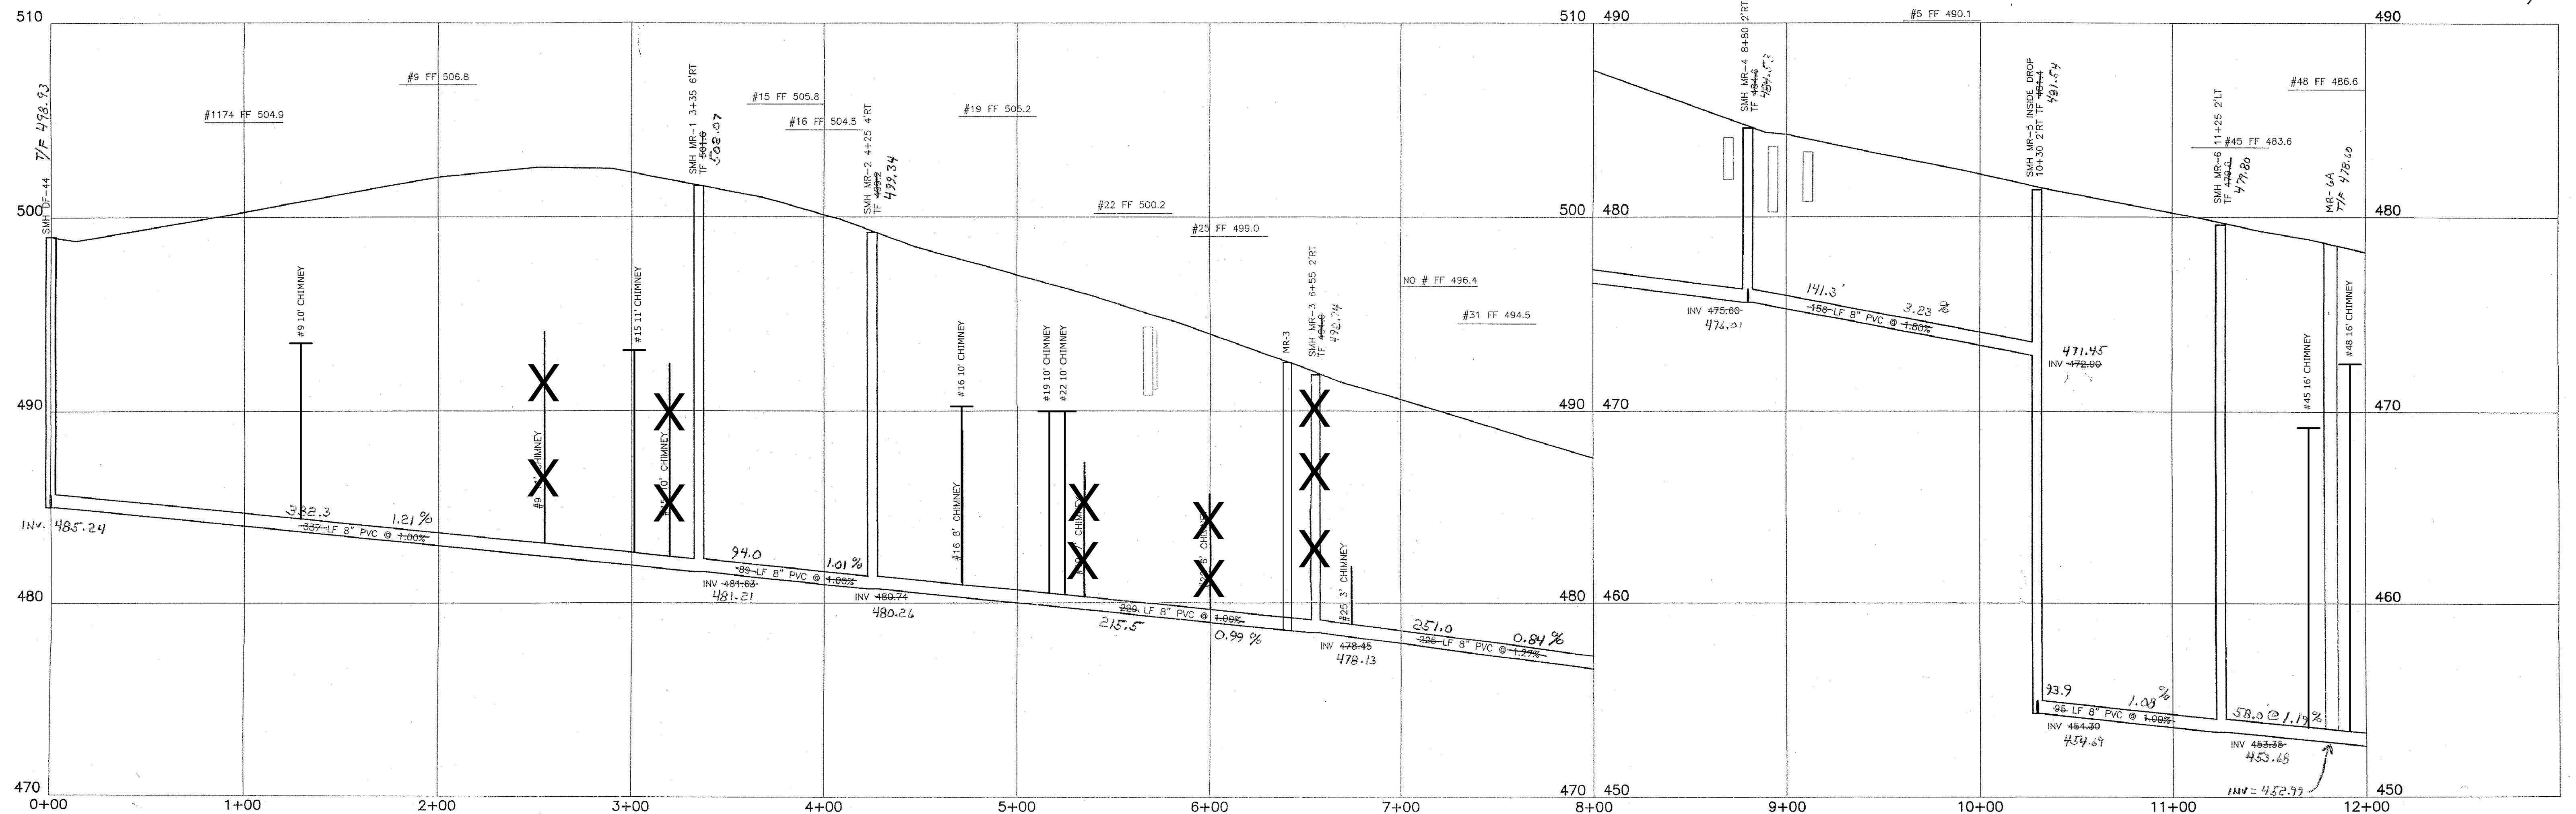


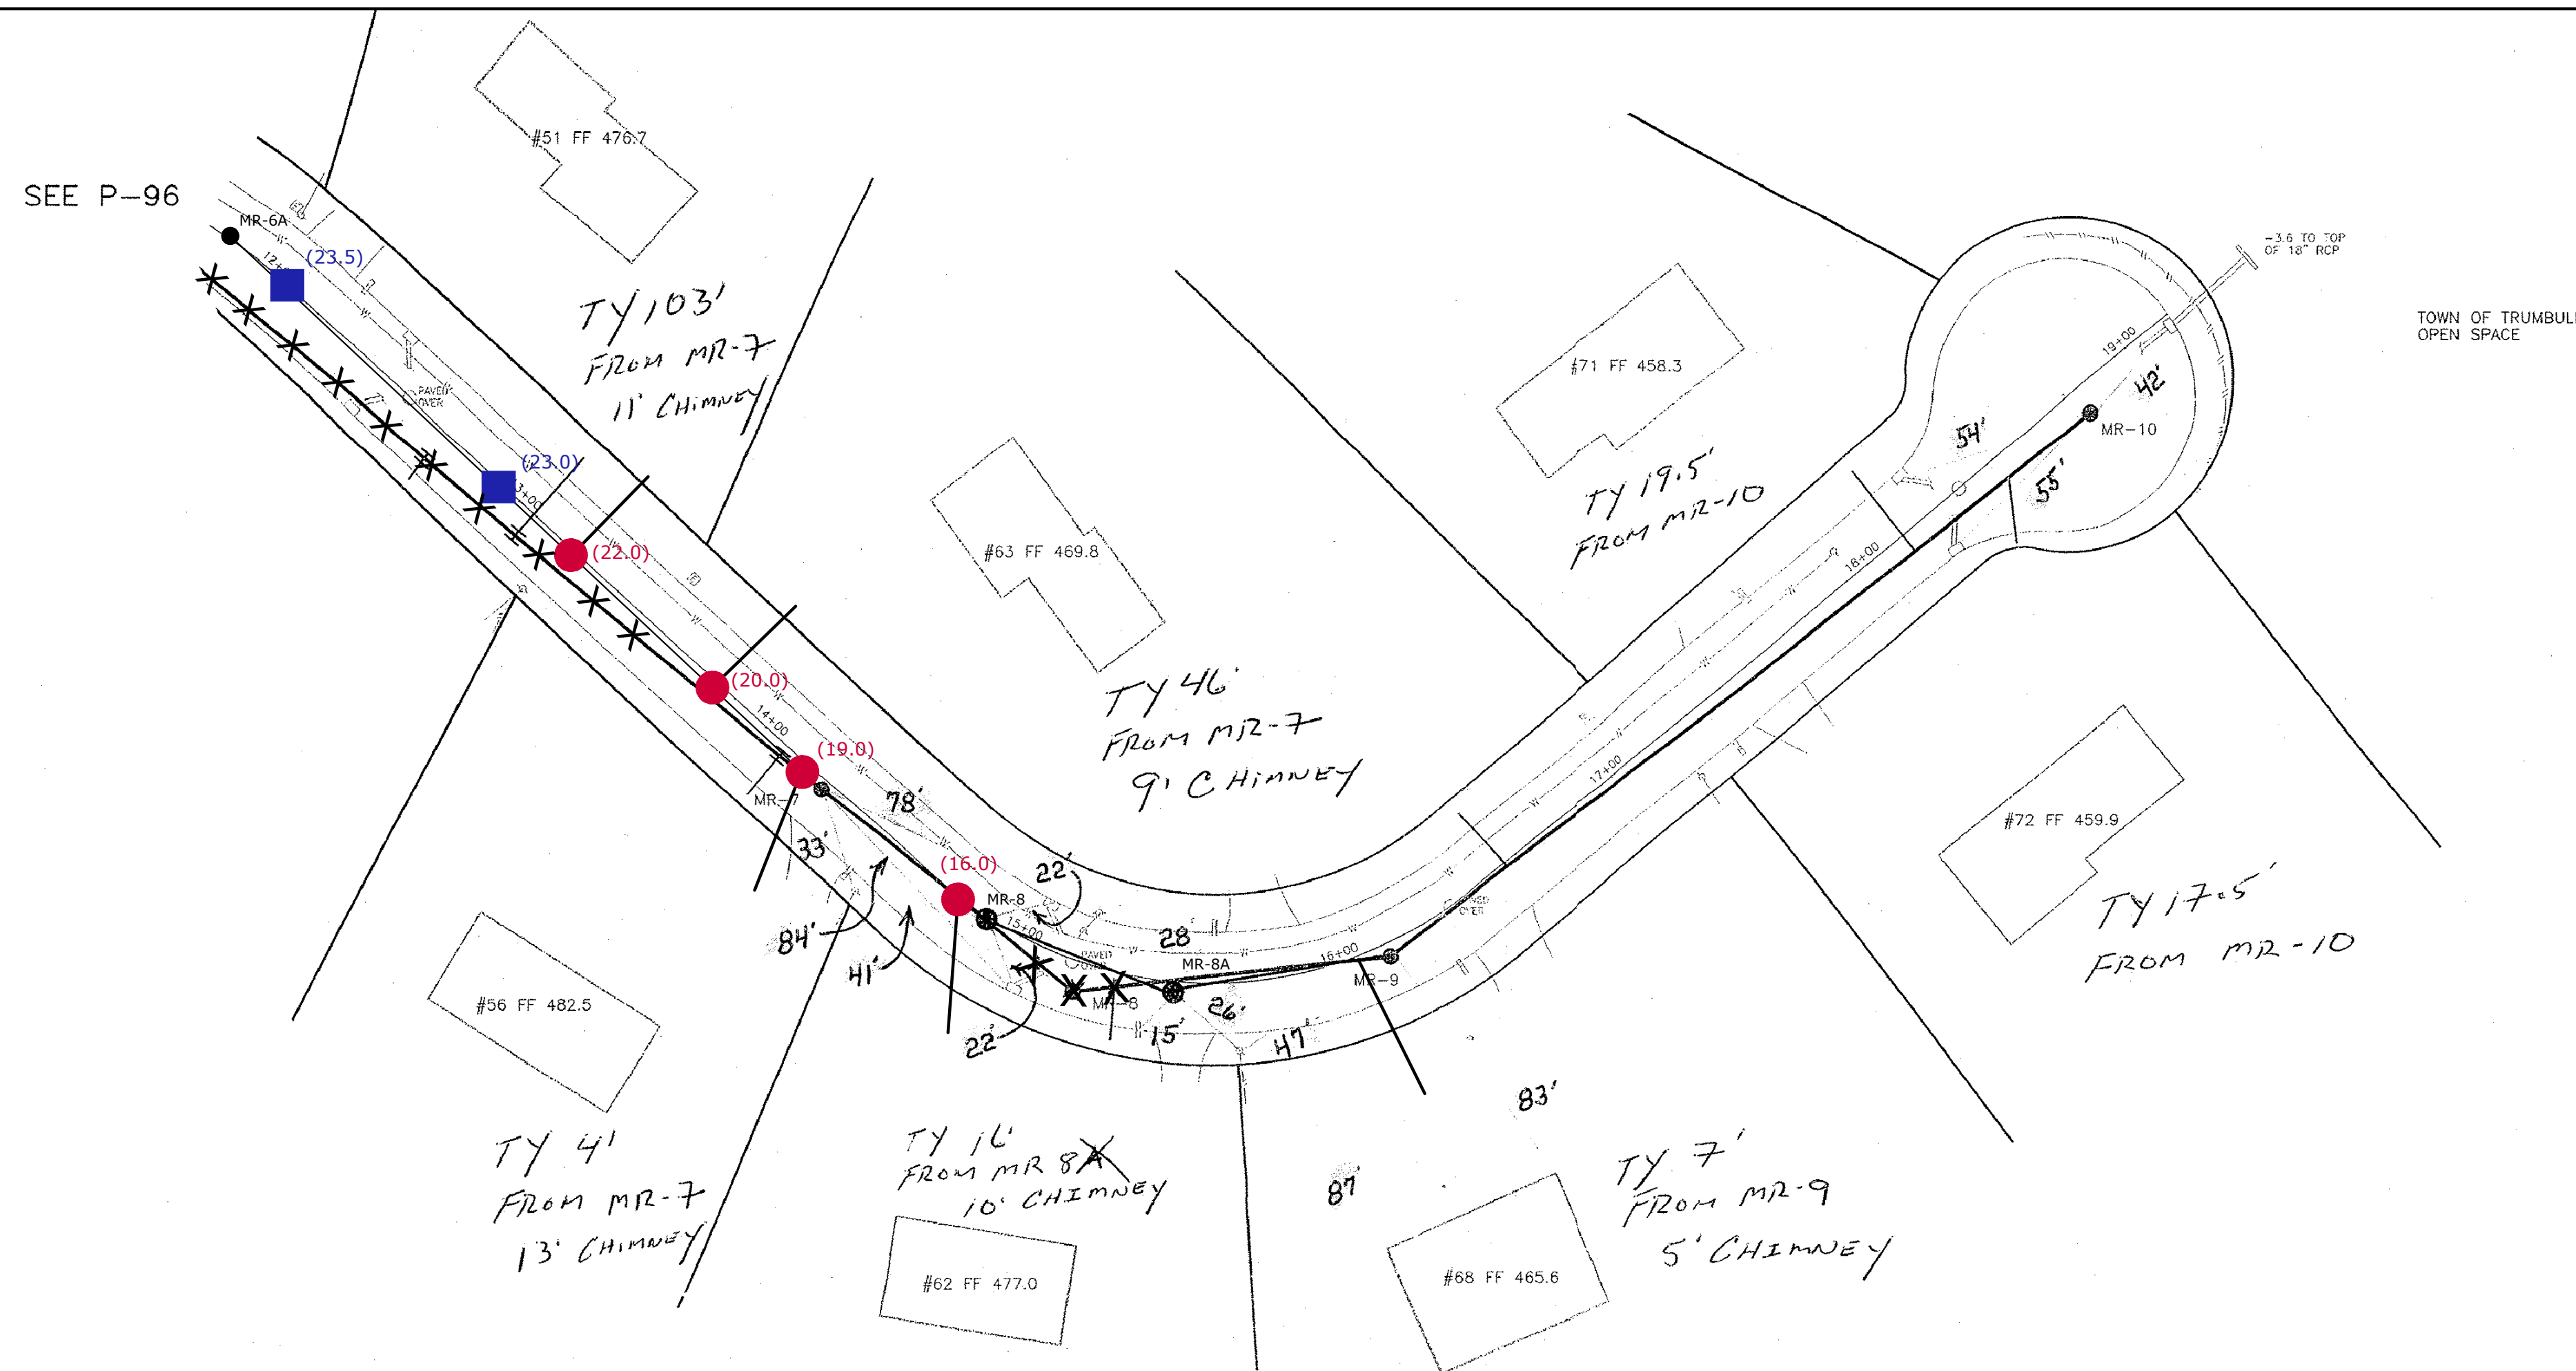


- LEGEND:
- (XX.X) - POINT REPAIR (DEPTH)
 - (XX.X) - CHIMNEY REPLACEMENT (DEPTH)

- NOTES:
- ALL PROPOSED IMPROVEMENT LOCATIONS WILL BE MARKED IN THE FIELD BY THE TOWN OF TRUMBULL OR ITS DESIGNATED CONSTRUCTION OBSERVER PRIOR TO CONSTRUCTION.
 - THE CONTRACTOR IS RESPONSIBLE FOR NOTIFYING "CALL BEFORE YOU DIG" (811 OR 1-800-922-4455) AT LEAST TWO FULL WORKING DAYS IN ADVANCE OF THE EXCAVATION WORK TO LOCATE BURIED UTILITY PIPES AND CABLES.
- BASE PLAN REFERENCES:
- TRUMBULL SANITARY SEWER PROJECT, PHASE 4, PART B, CONTRACT 3, JOG HILL AREA AS PREPARED BY SB GROUP FEBRUARY 1, 2004, REVISED 7-10-2006.
 - TRUMBULL SANITARY SEWER PROJECT, PHASE 4, PART B, CONTRACT 3, JOG HILL AREA AS PROVIDED BY THE TOWN OF TRUMBULL ENGINEERING DEPARTMENT ON JULY 30, 2015

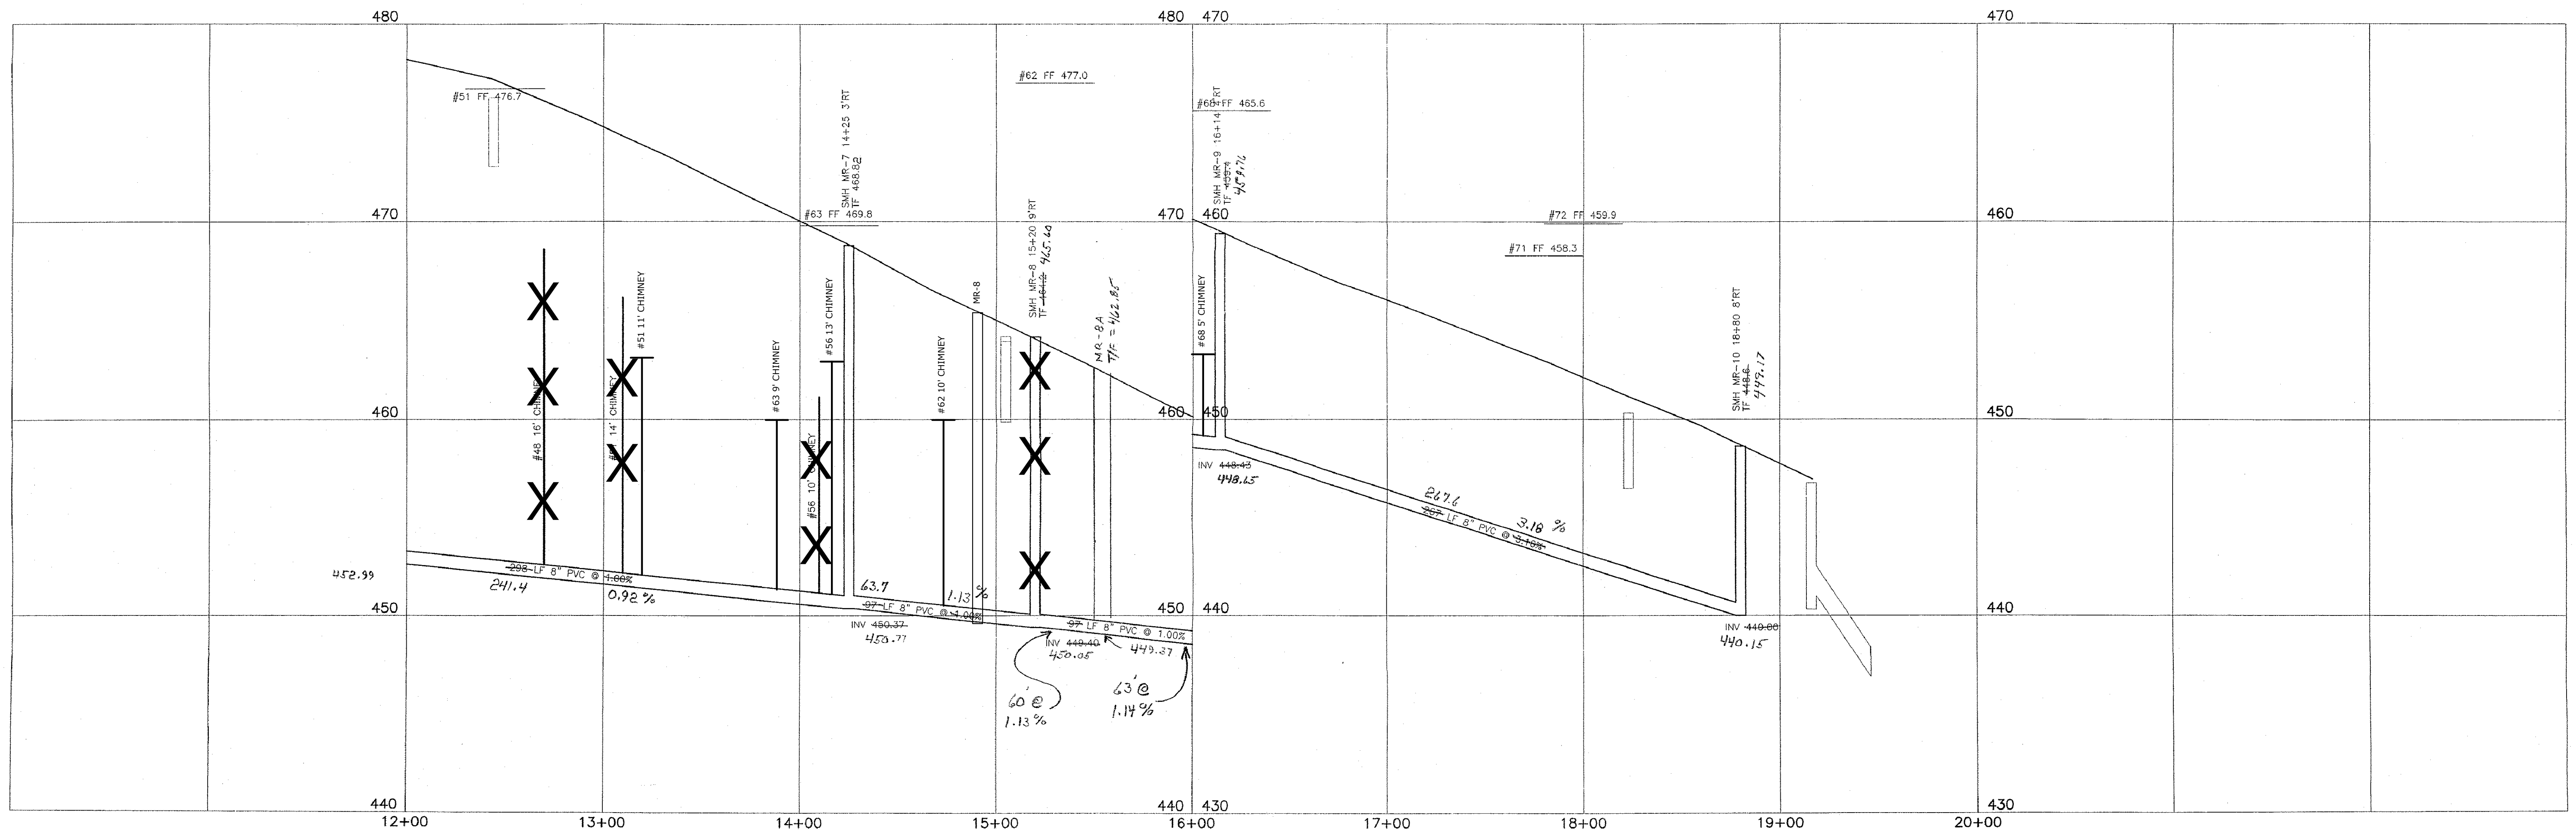

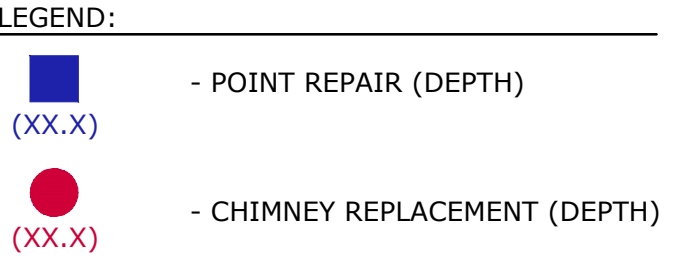

- NOTES:**
1. ALL PROPOSED IMPROVEMENT LOCATIONS WILL BE MARKED IN THE FIELD BY THE TOWN OF TRUMBULL OR ITS DESIGNATED CONSTRUCTION OBSERVER PRIOR TO CONSTRUCTION.
 2. THE CONTRACTOR IS RESPONSIBLE FOR NOTIFYING "CALL BEFORE YOU DIG" (811 OR 1-800-922-4455) AT LEAST TWO FULL WORKING DAYS IN ADVANCE OF THE EXCAVATION WORK TO LOCATE BURIED UTILITY PIPES AND CABLES.
- BASE PLAN REFERENCES:**
1. TRUMBULL SANITARY SEWER PROJECT, PHASE 4, PART B, CONTRACT 3, JOG HILL AREA AS PREPARED BY SB GROUP FEBRUARY 1, 2004, REVISD 7-10-2006.
 2. TRUMBULL SANITARY SEWER PROJECT, PHASE 4, PART B, CONTRACT 3, JOG HILL AREA AS PROVIDED BY THE TOWN OF TRUMBULL ENGINEERING DEPARTMENT ON JULY 30, 2015

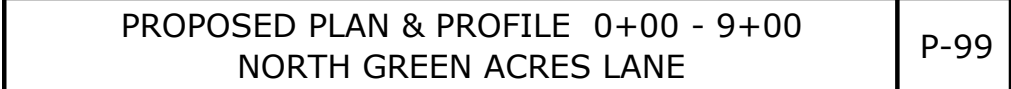

LEGEND:



- (XX.X) - POINT REPAIR (DEPTH)
- (XX.X) - CHIMNEY REPLACEMENT (DEPTH)

NOTES:

- ALL PROPOSED IMPROVEMENT LOCATIONS WILL BE MARKED IN THE FIELD BY THE TOWN OF TRUMBULL OR ITS DESIGNATED CONSTRUCTION OBSERVER PRIOR TO CONSTRUCTION.
- THE CONTRACTOR IS RESPONSIBLE FOR NOTIFYING "CALL BEFORE YOU DIG" (811 OR 1-800-922-4455) AT LEAST TWO FULL WORKING DAYS IN ADVANCE OF THE EXCAVATION WORK TO LOCATE BURIED UTILITY PIPES AND CABLES.


BASE PLAN REFERENCES:

- TRUMBULL SANITARY SEWER PROJECT, PHASE 4, PART B, CONTRACT 3, JOG HILL AREA AS PREPARED BY SB GROUP FEBRUARY 1, 2004, REVISED 7-10-2006.
- TRUMBULL SANITARY SEWER PROJECT, PHASE 4, PART B, CONTRACT 3, JOG HILL AREA AS PROVIDED BY THE TOWN OF TRUMBULL ENGINEERING DEPARTMENT ON JULY 30, 2015

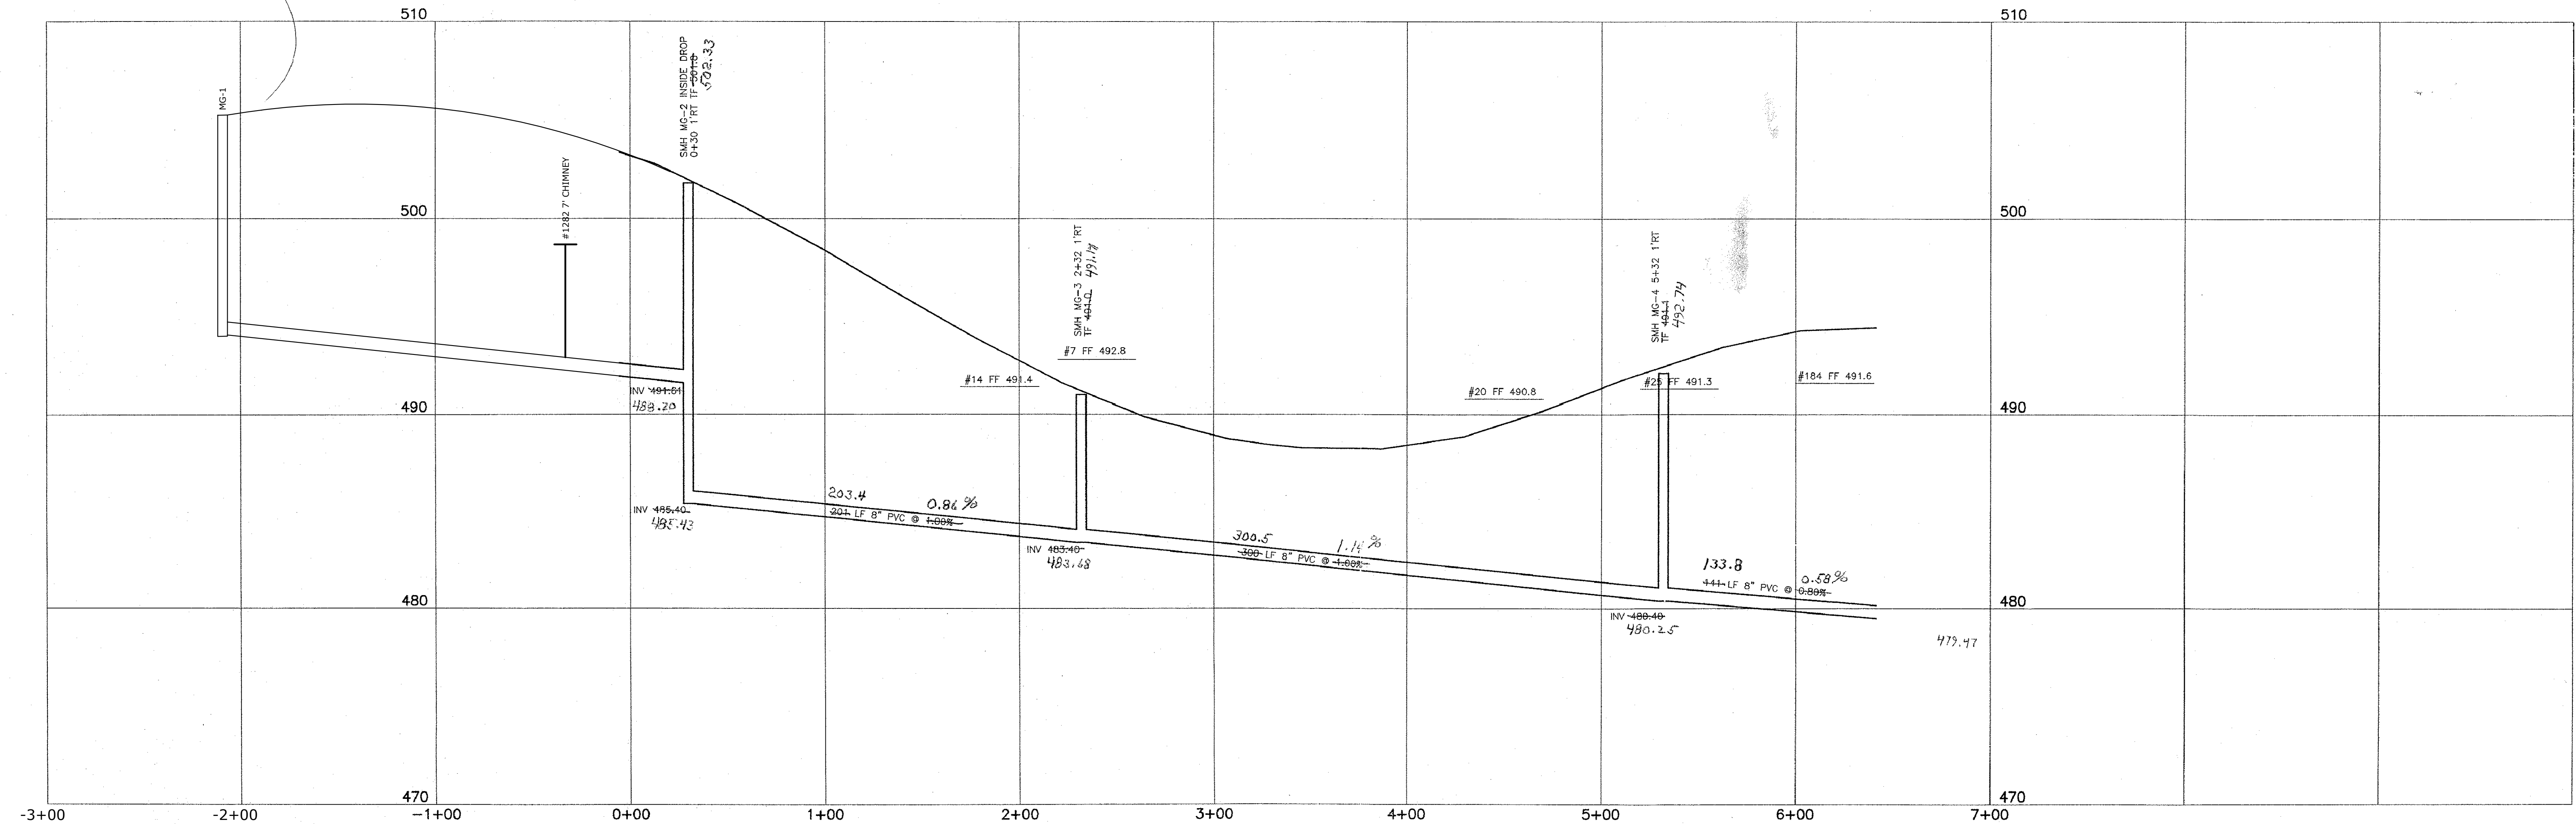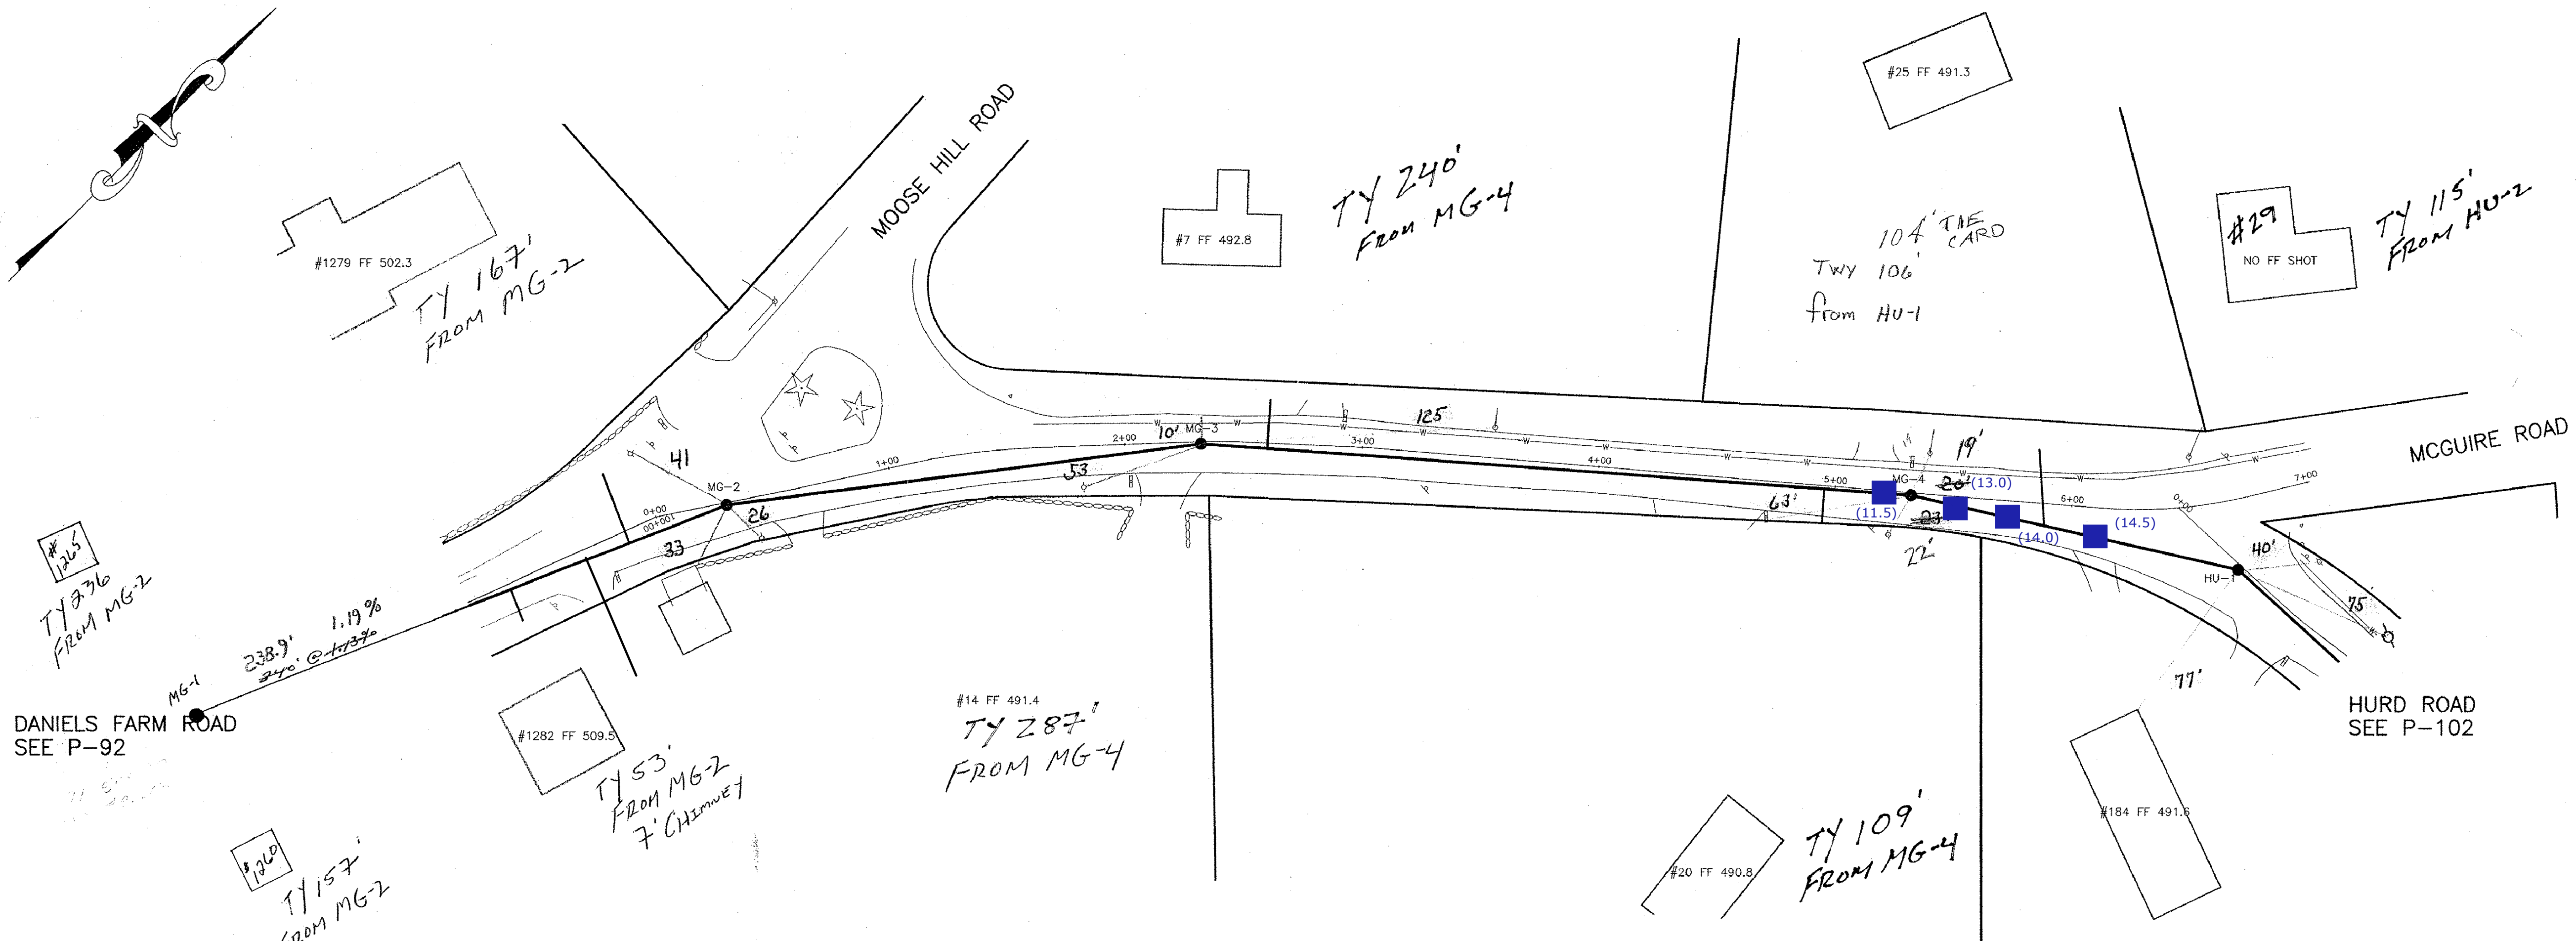

LEGEND:

- POINT REPAIR (DEPTH)
(XX.X)
- CHIMNEY REPLACEMENT (DEPTH)
(XX.X)

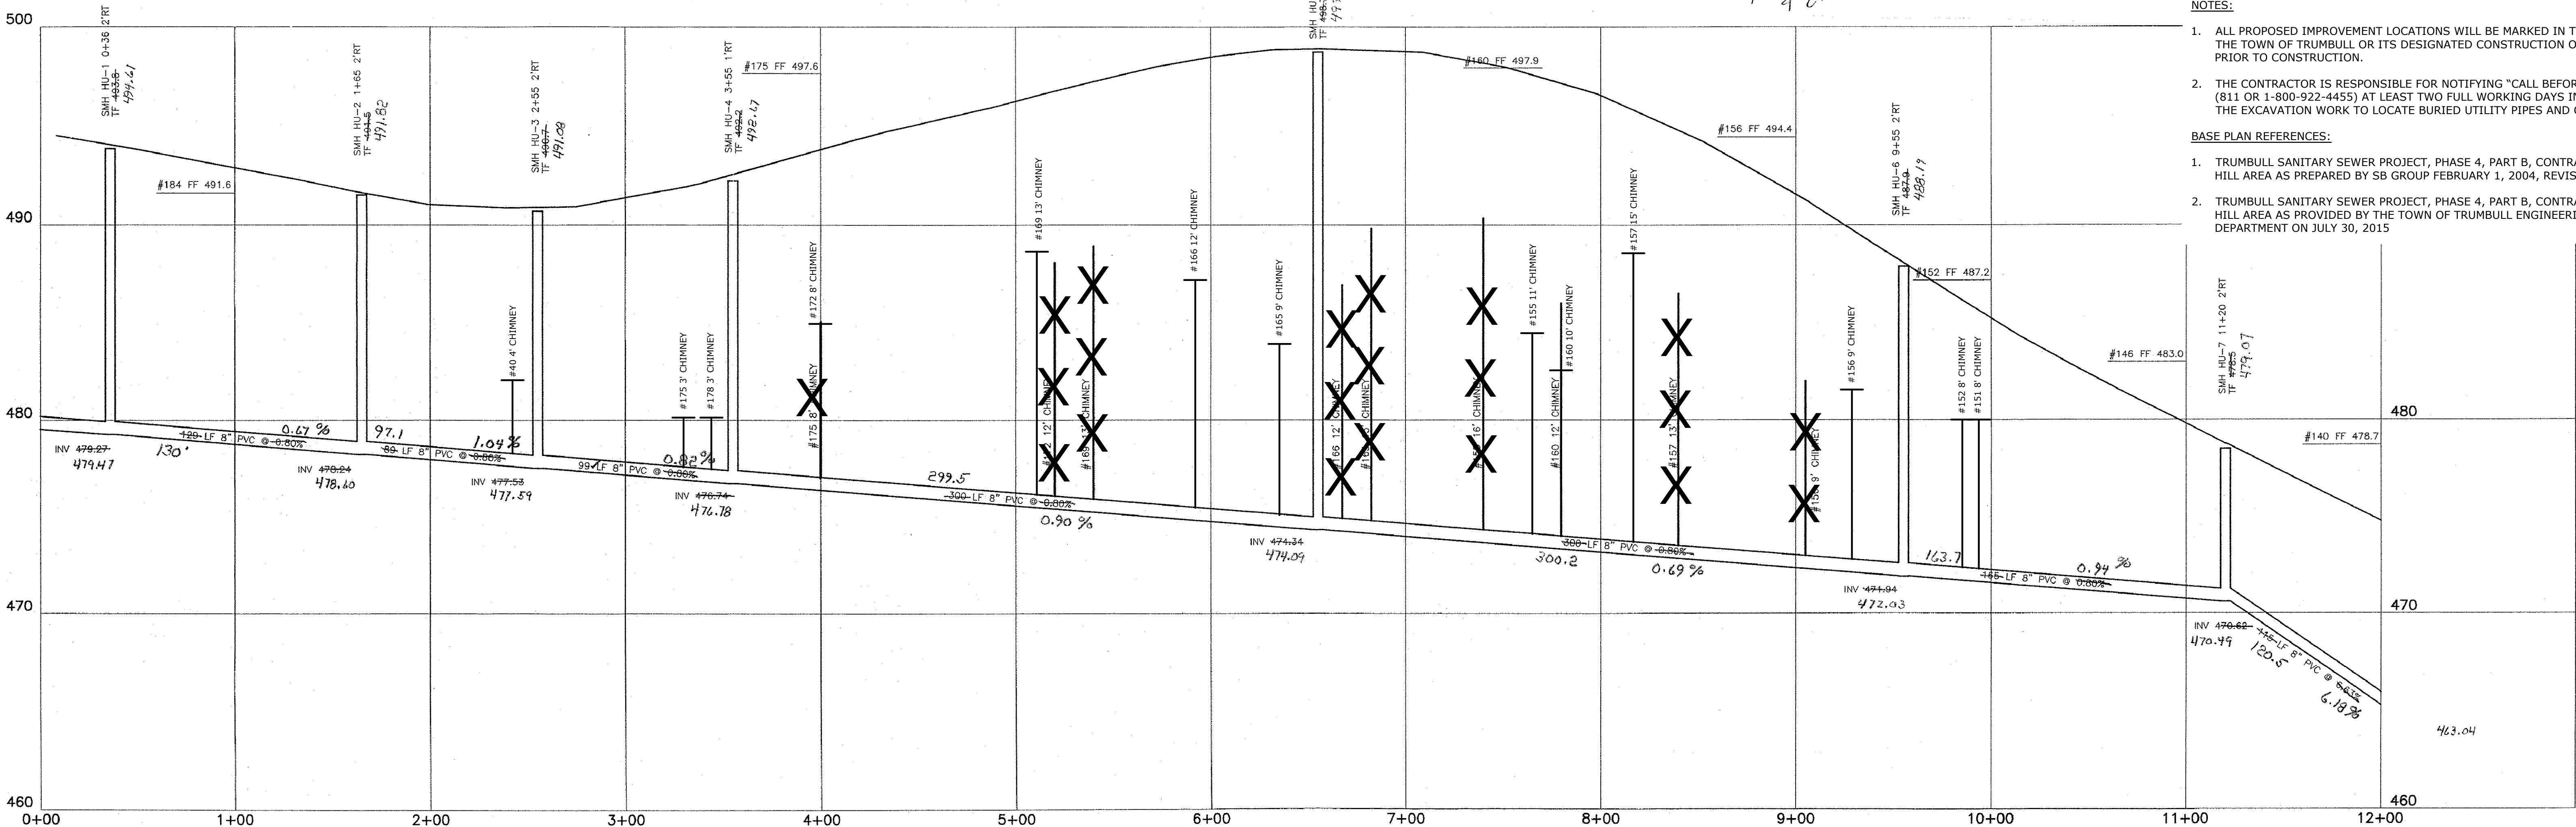

NOTES:


- ALL PROPOSED IMPROVEMENT LOCATIONS WILL BE MARKED IN THE FIELD BY THE TOWN OF TRUMBULL OR ITS DESIGNATED CONSTRUCTION OBSERVER PRIOR TO CONSTRUCTION.
- THE CONTRACTOR IS RESPONSIBLE FOR NOTIFYING "CALL BEFORE YOU DIG" (811 OR 1-800-922-4455) AT LEAST TWO FULL WORKING DAYS IN ADVANCE OF THE EXCAVATION WORK TO LOCATE BURIED UTILITY PIPES AND CABLES.

BASE PLAN REFERENCES:

- TRUMBULL SANITARY SEWER PROJECT, PHASE 4, PART B, CONTRACT 3, JOG HILL AREA AS PREPARED BY SB GROUP FEBRUARY 1, 2004, REVISED 7-10-2006.
- TRUMBULL SANITARY SEWER PROJECT, PHASE 4, PART B, CONTRACT 3, JOG HILL AREA AS PROVIDED BY THE TOWN OF TRUMBULL ENGINEERING DEPARTMENT ON JULY 30, 2015

CLASSIC DRIVE
SEE P-104

SEE P-102

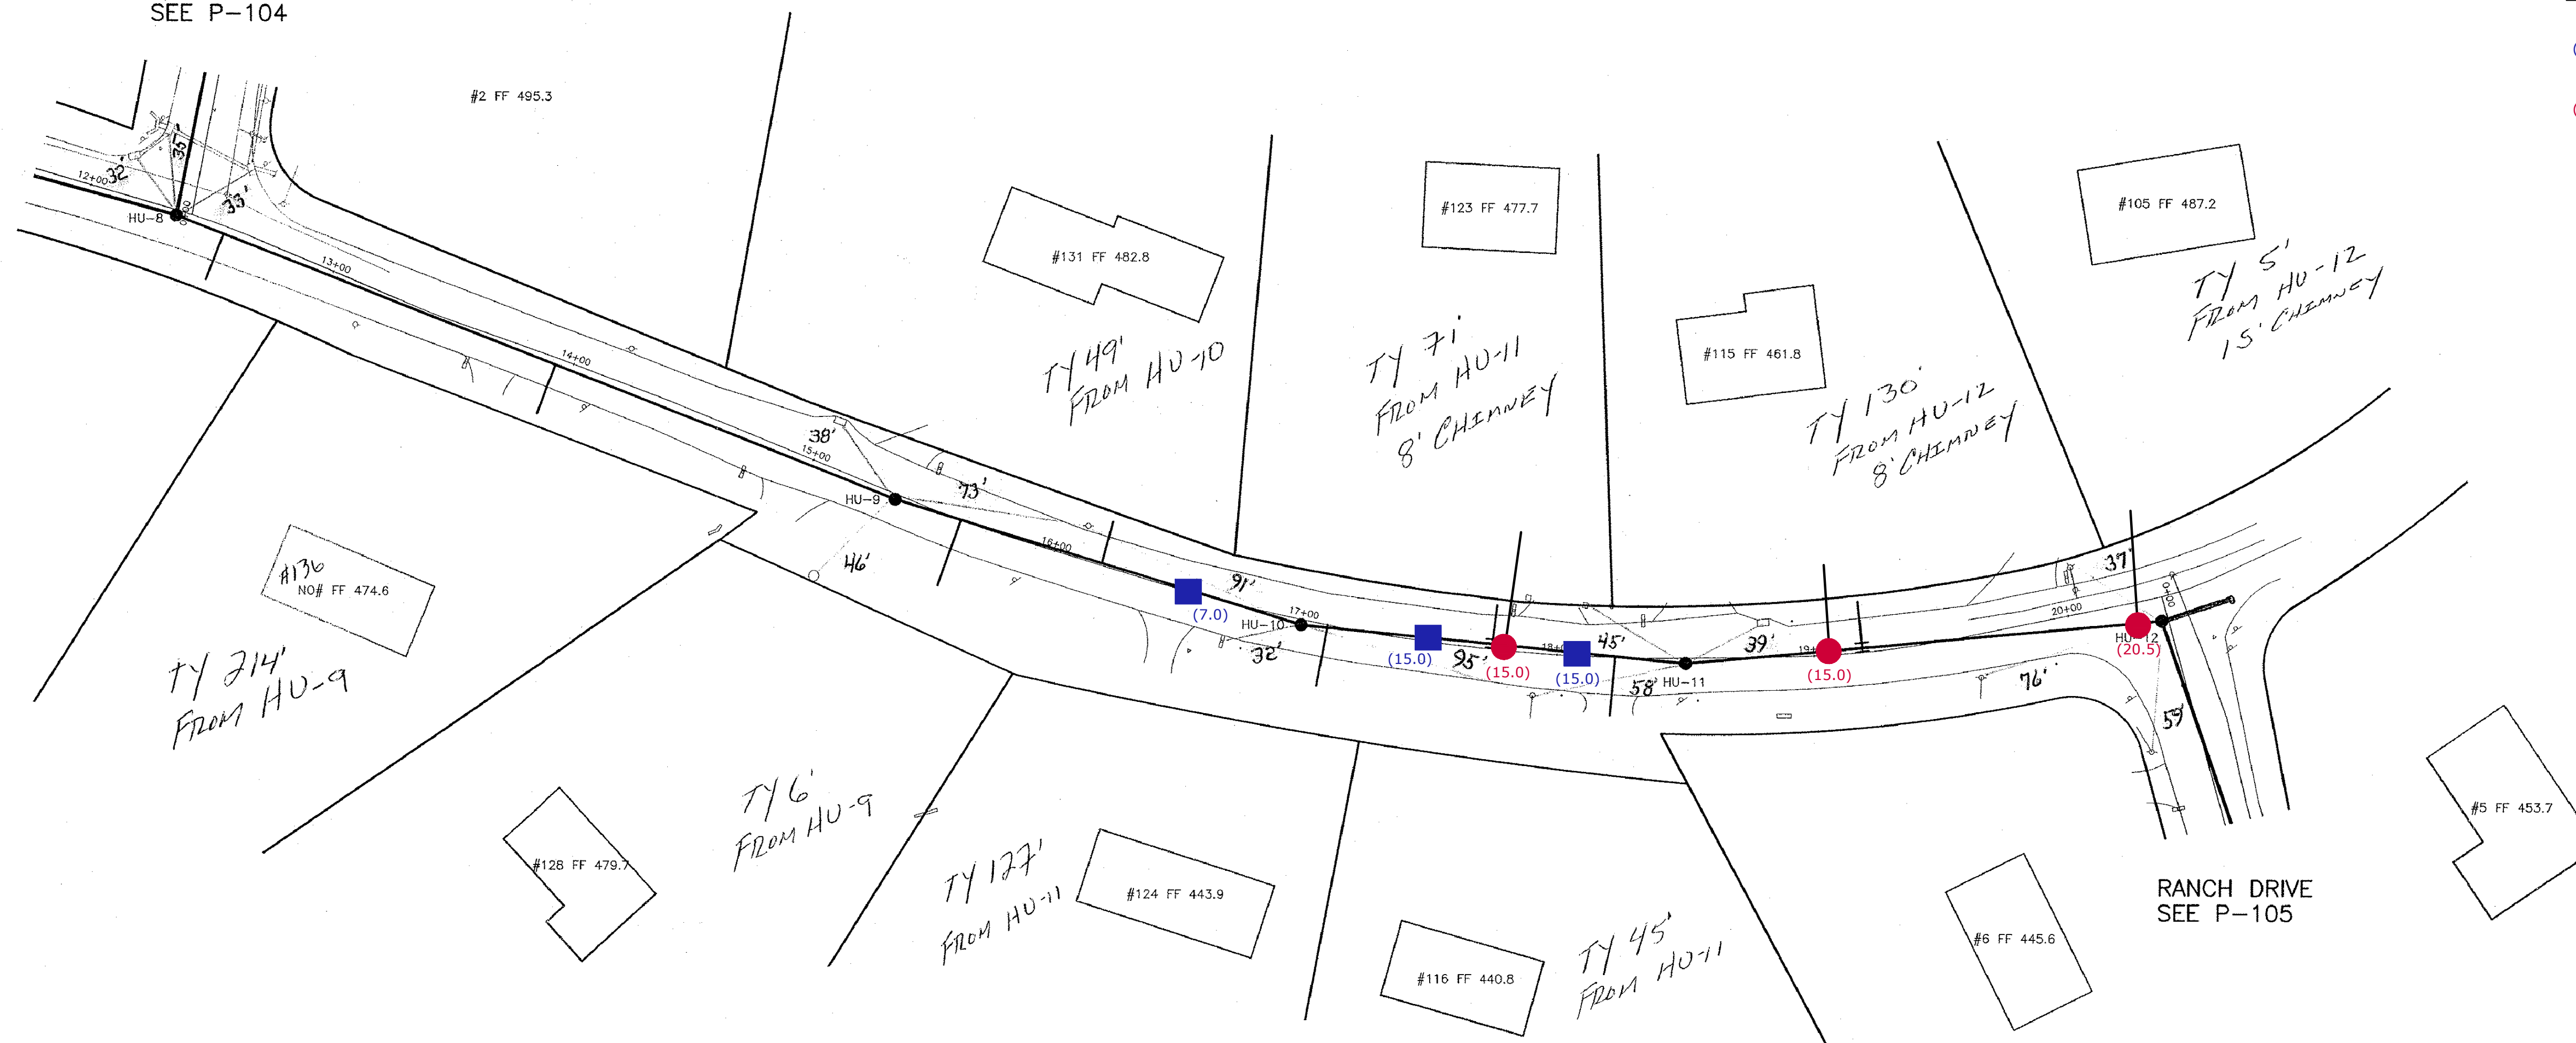

LEGEND:

-  - POINT REPAIR (DEPTH)
 (XX.X)
-  - CHIMNEY REPLACEMENT (DEPTH)
 (XX.X)

NOTES:


1. ALL PROPOSED IMPROVEMENT LOCATIONS WILL BE MARKED IN THE FIELD BY THE TOWN OF TRUMBULL OR ITS DESIGNATED CONSTRUCTION OBSERVER PRIOR TO CONSTRUCTION.
2. THE CONTRACTOR IS RESPONSIBLE FOR NOTIFYING "CALL BEFORE YOU DIG" (811 or 1-800-922-4455) AT LEAST TWO FULL WORKING DAYS IN ADVANCE OF THE EXCAVATION WORK TO LOCATE BURIED UTILITY PIPES AND CABLES.

BASE PLAN REFERENCES:

1. TRUMBULL SANITARY SEWER PROJECT, PHASE 4, PART B, CONTRACT 3, JOG HILL AREA AS PREPARED BY SB GROUP FEBRUARY 1, 2004, REVISED 7-10-2006.
2. TRUMBULL SANITARY SEWER PROJECT, PHASE 4, PART B, CONTRACT 3, JOG HILL AREA AS PROVIDED BY THE TOWN OF TRUMBULL ENGINEERING DEPARTMENT ON JULY 30, 2015


Tighe&Bond

www.tighebond.com
1000 Bridgeport Avenue
Suite 320
Shelton, CT 06484
(203) 712-1100

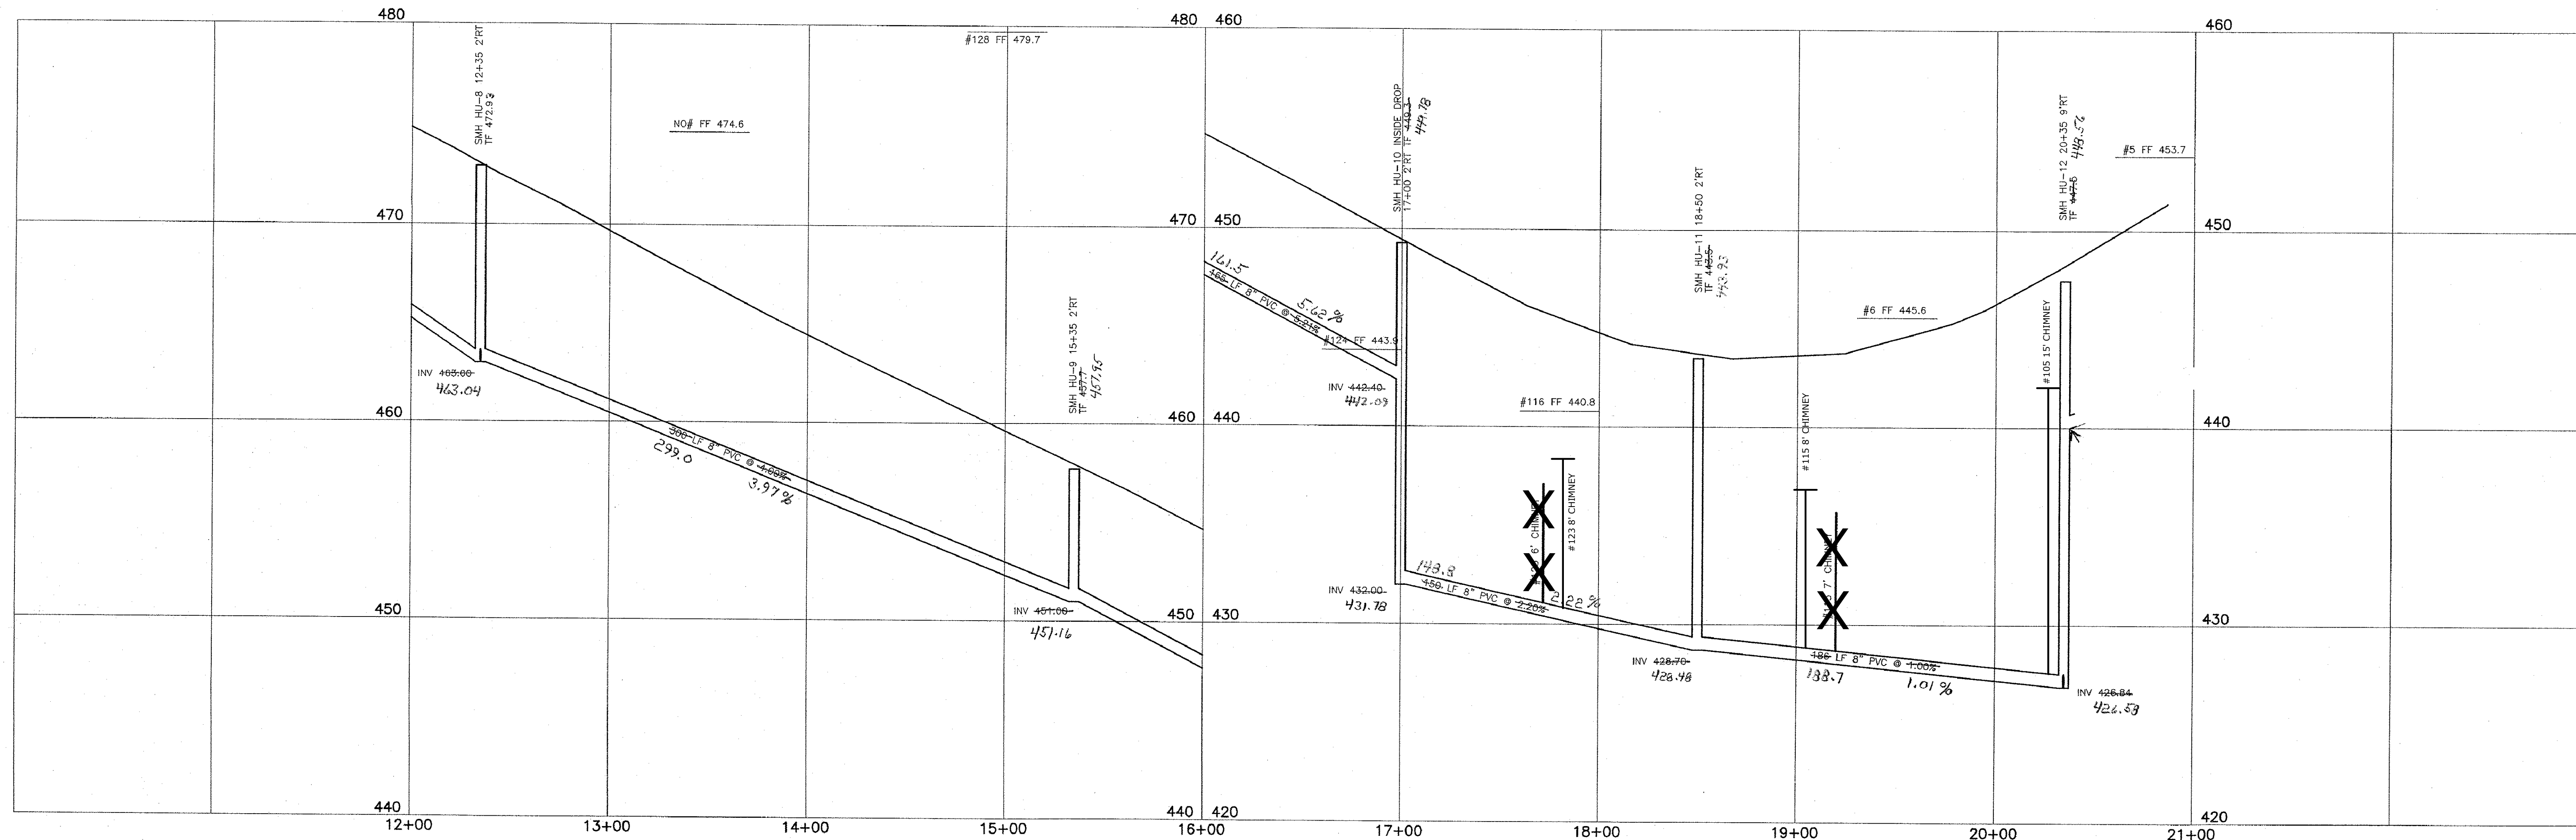



PROPOSED PLAN & PROFILE 12+00 - 20+00
HURD ROAD

P-103

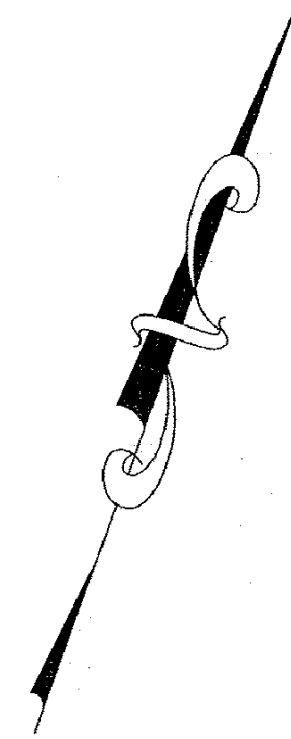


- LEGEND:
- (XX.X) - POINT REPAIR (DEPTH)
 - (XX.X) - CHIMNEY REPLACEMENT (DEPTH)

- NOTES:
- ALL PROPOSED IMPROVEMENT LOCATIONS WILL BE MARKED IN THE FIELD BY THE TOWN OF TRUMBULL OR ITS DESIGNATED CONSTRUCTION OBSERVER PRIOR TO CONSTRUCTION.
 - THE CONTRACTOR IS RESPONSIBLE FOR NOTIFYING "CALL BEFORE YOU DIG" (811 OR 1-800-922-4455) AT LEAST TWO FULL WORKING DAYS IN ADVANCE OF THE EXCAVATION WORK TO LOCATE BURIED UTILITY PIPES AND CABLES.
- BASE PLAN REFERENCES:
- TRUMBULL SANITARY SEWER PROJECT, PHASE 4, PART B, CONTRACT 3, JOG HILL AREA AS PREPARED BY SB GROUP FEBRUARY 1, 2004, REVISED 7-10-2006.
 - TRUMBULL SANITARY SEWER PROJECT, PHASE 4, PART B, CONTRACT 3, JOG HILL AREA AS PROVIDED BY THE TOWN OF TRUMBULL ENGINEERING DEPARTMENT ON JULY 30, 2015

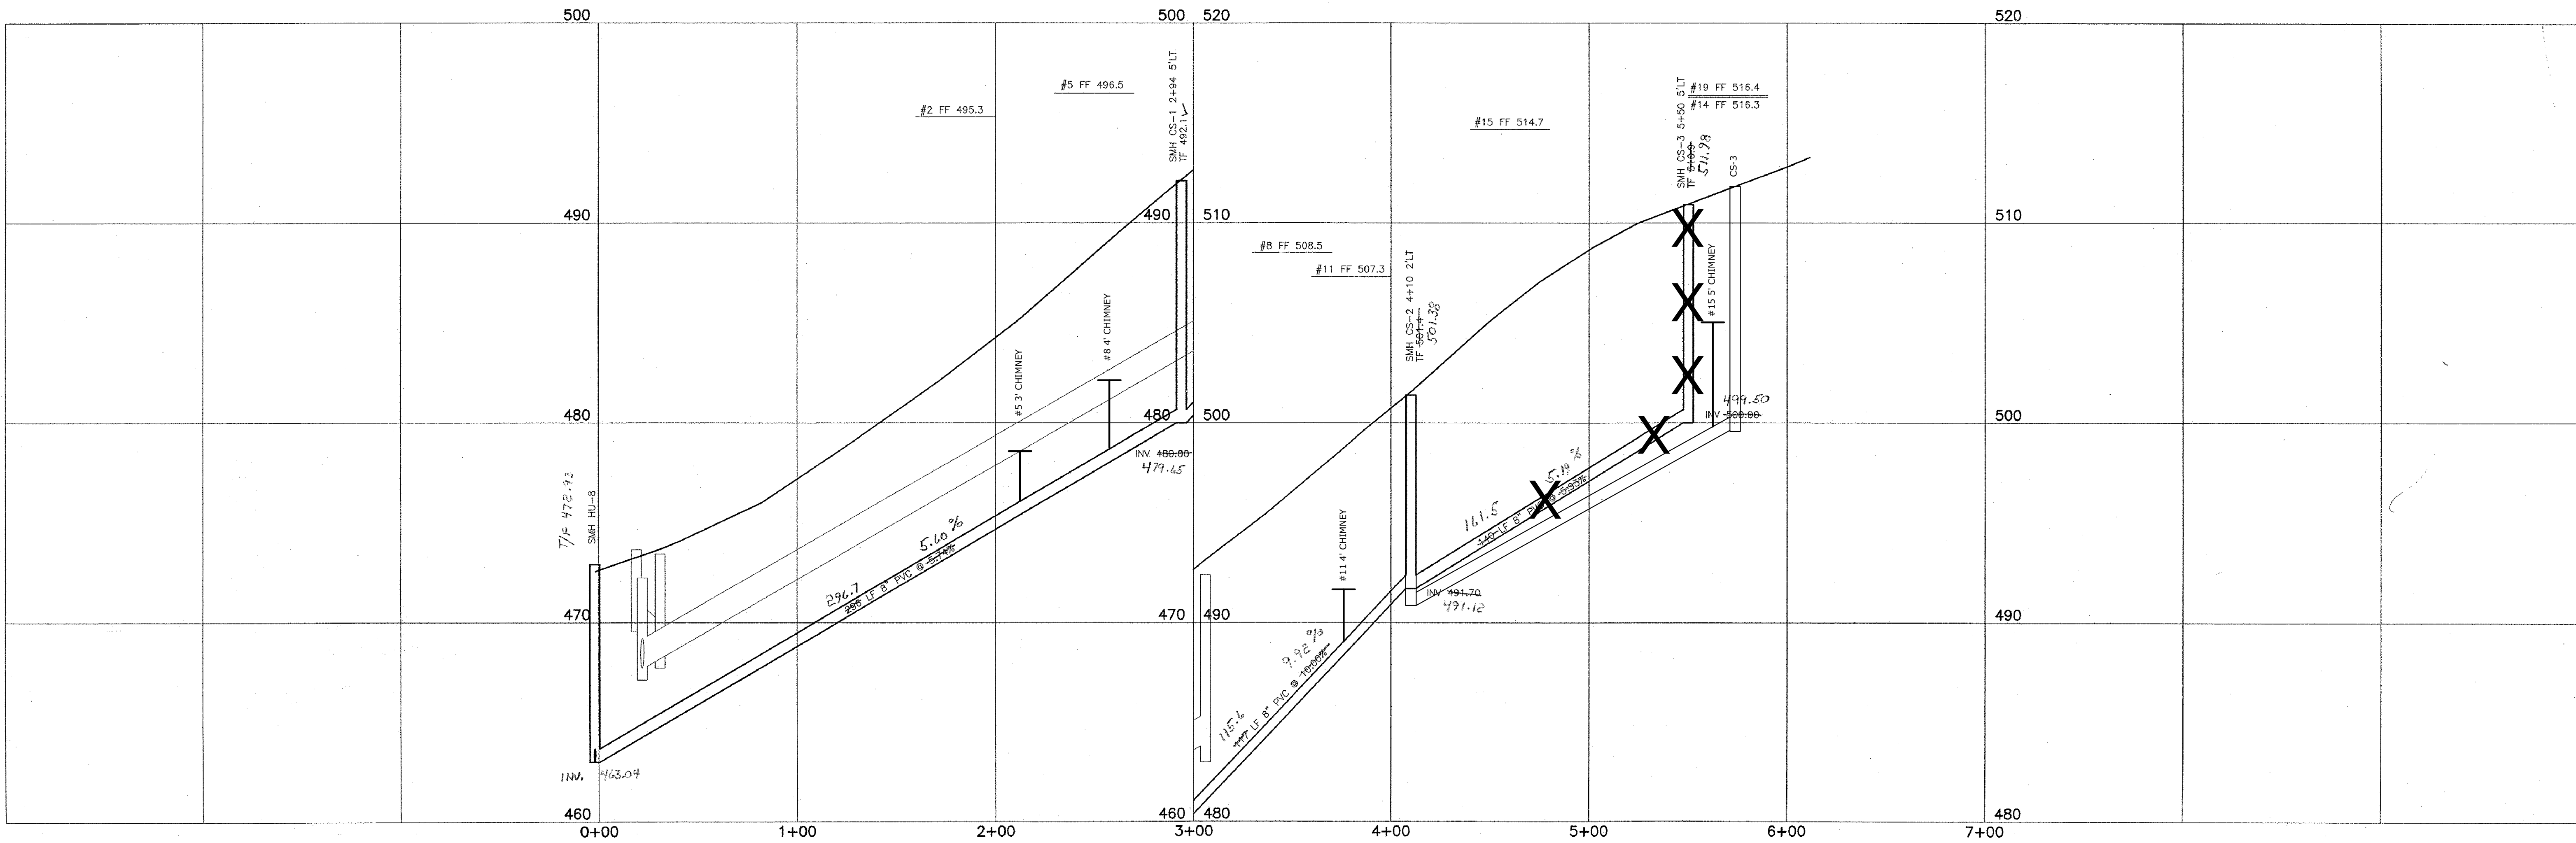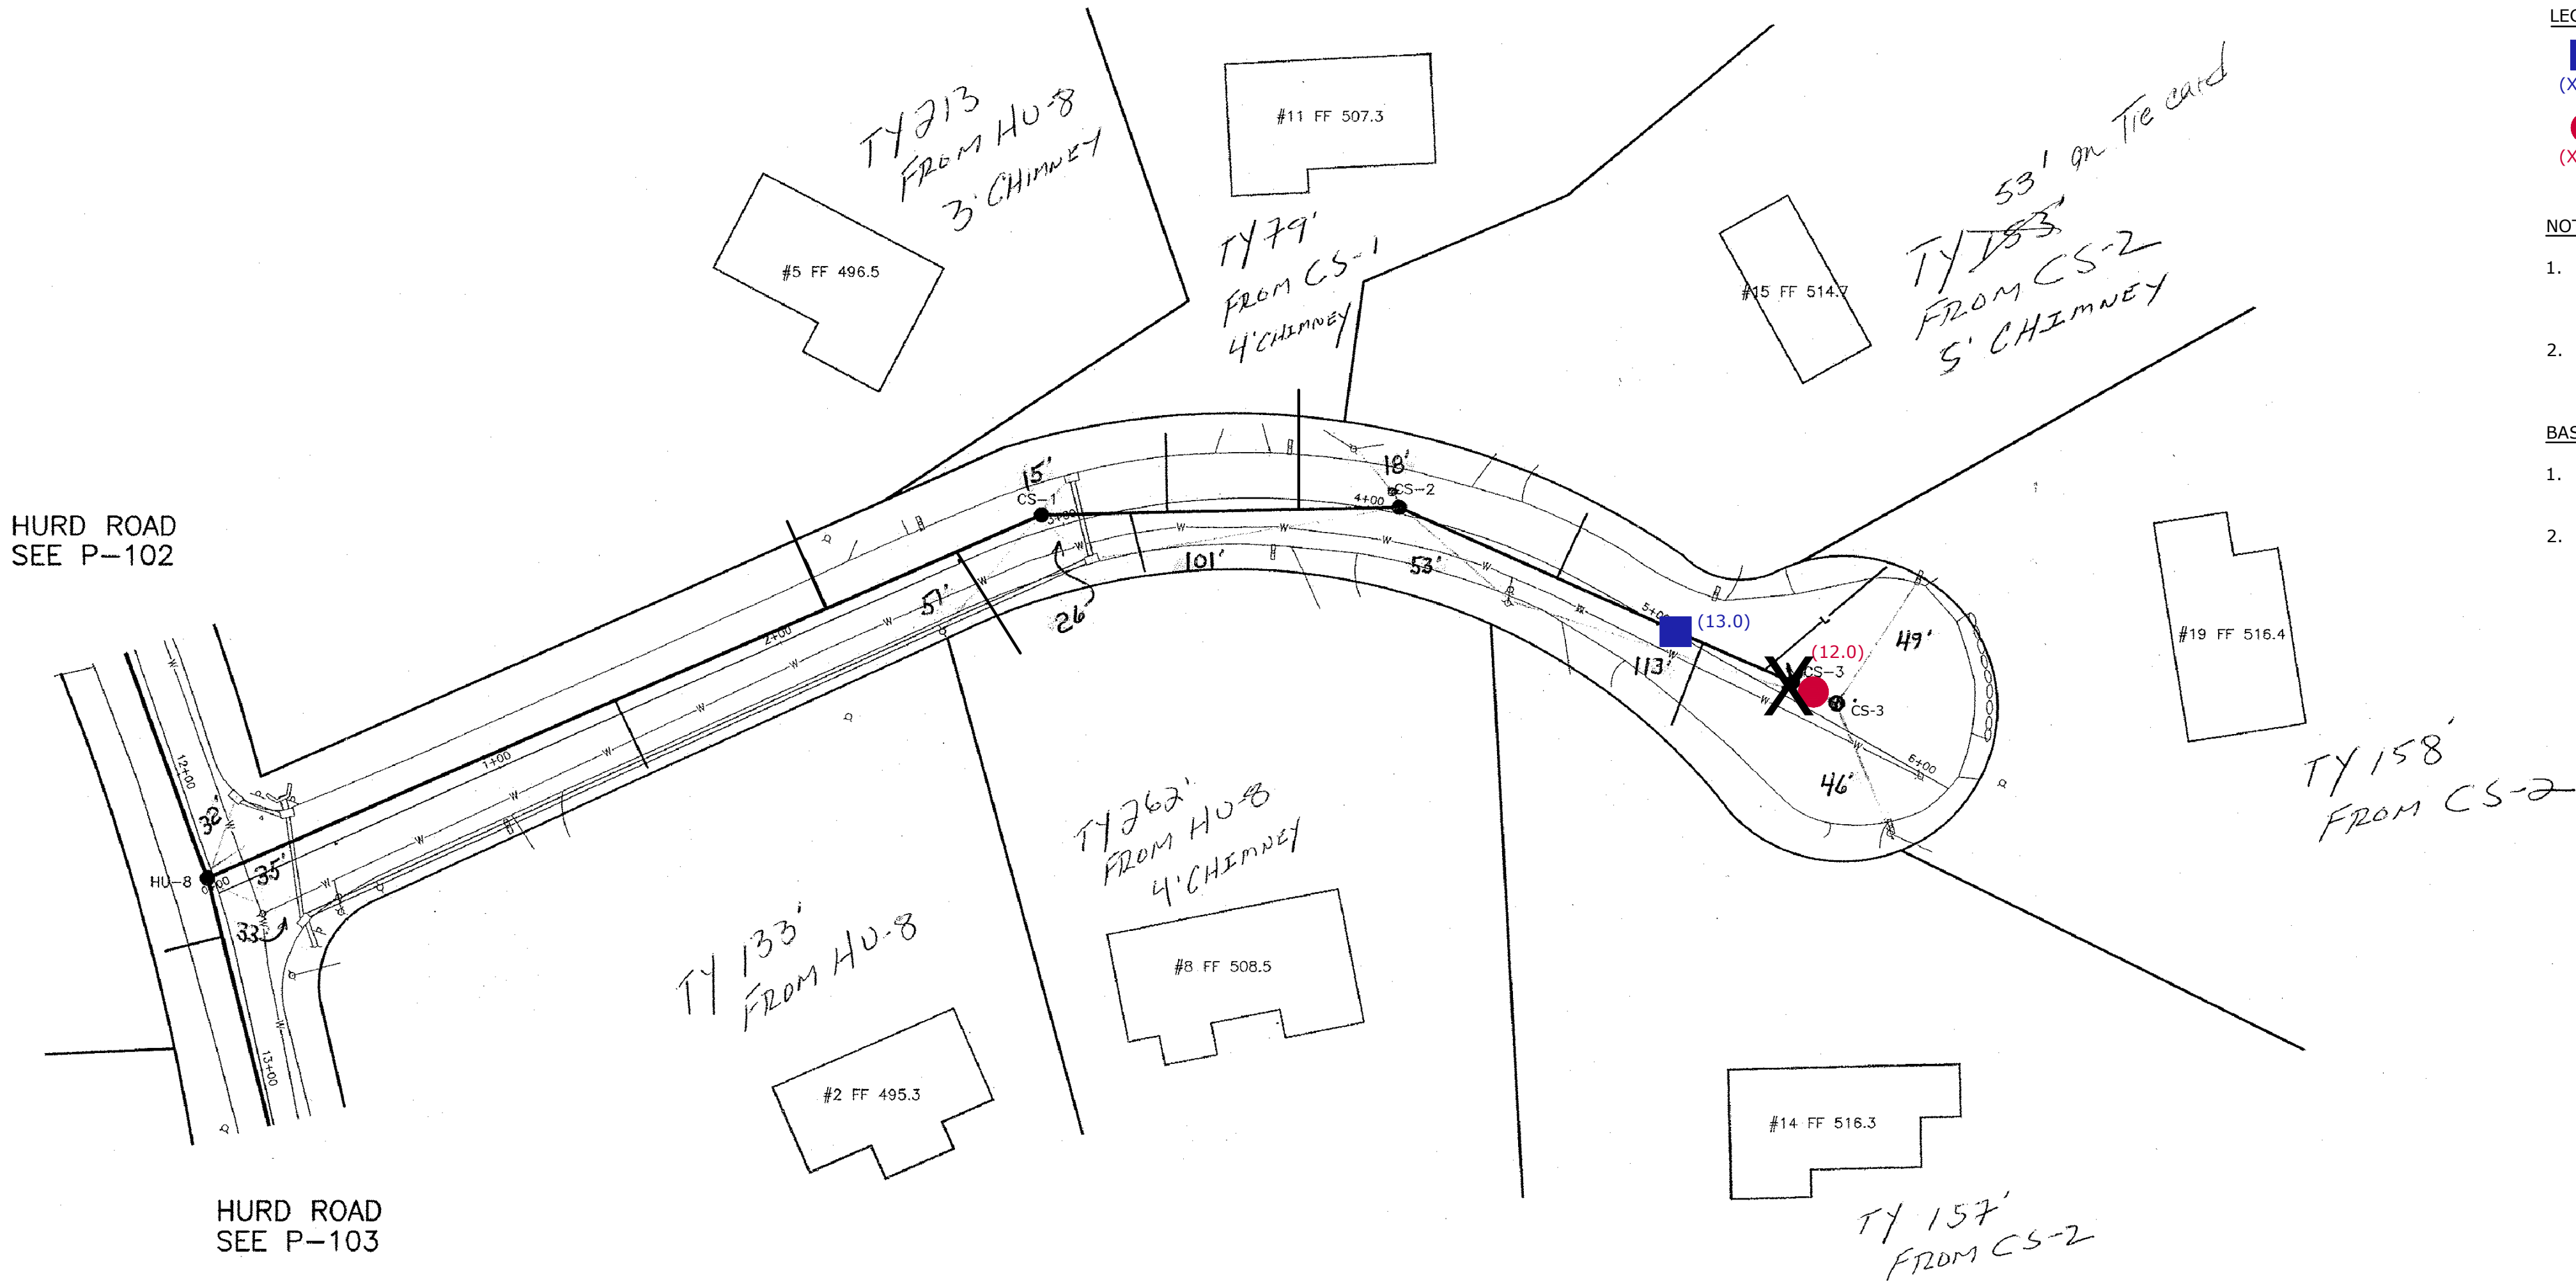



HURD ROAD
SEE P-108

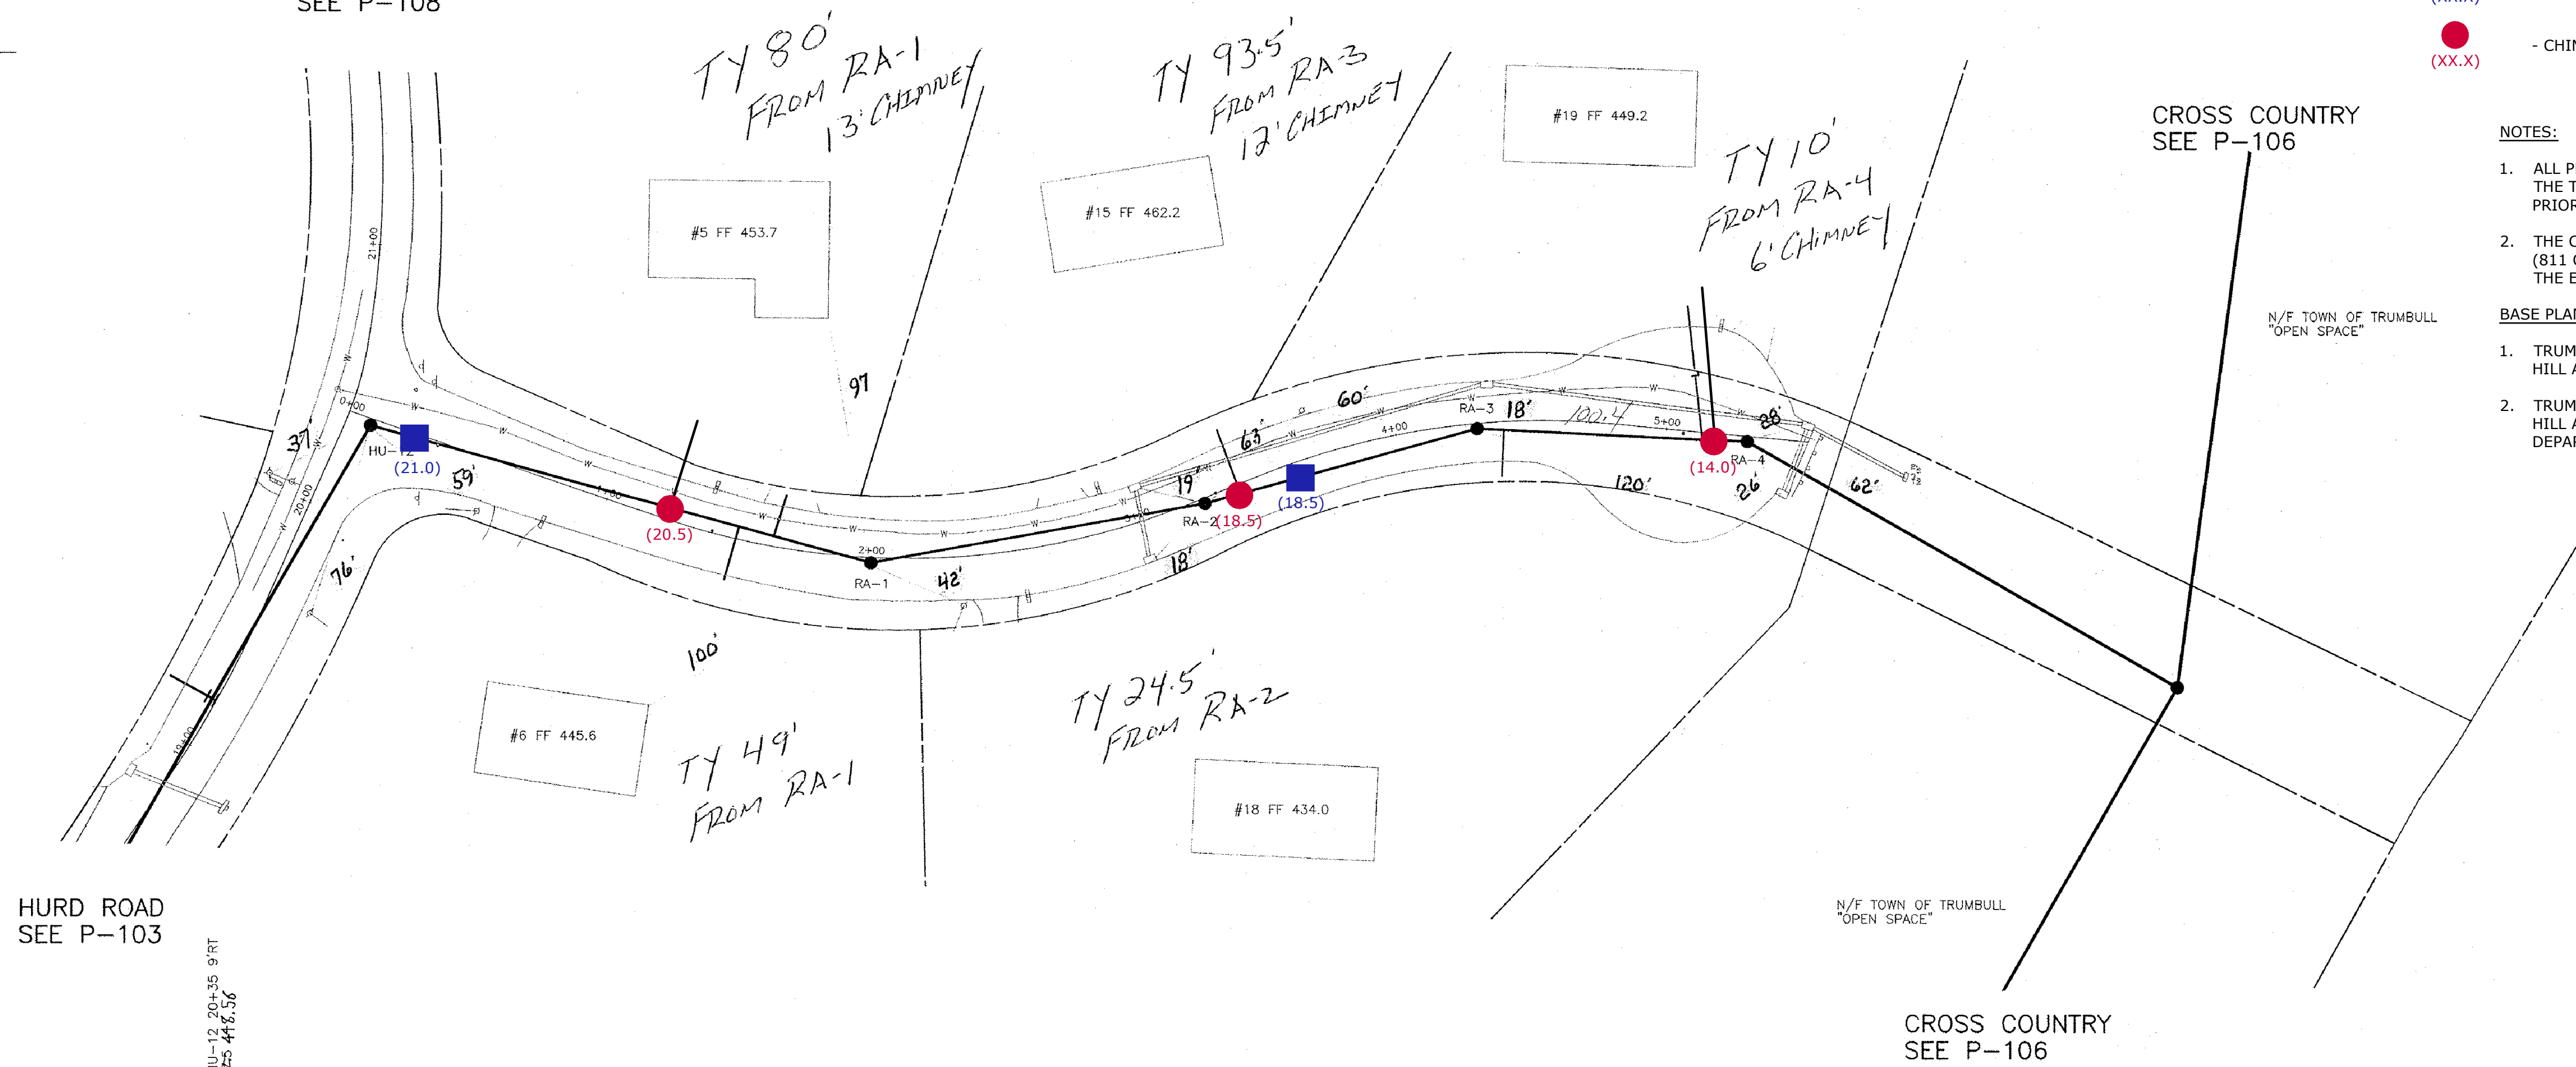


- LEGEND:
- (XX.X) - POINT REPAIR (DEPTH)
 - (XX.X) - CHIMNEY REPLACEMENT (DEPTH)

NOTES:

- ALL PROPOSED IMPROVEMENT LOCATIONS WILL BE MARKED IN THE FIELD BY THE TOWN OF TRUMBULL OR ITS DESIGNATED CONSTRUCTION OBSERVER PRIOR TO CONSTRUCTION.
- THE CONTRACTOR IS RESPONSIBLE FOR NOTIFYING "CALL BEFORE YOU DIG" (811 OR 1-800-922-4455) AT LEAST TWO FULL WORKING DAYS IN ADVANCE OF THE EXCAVATION WORK TO LOCATE BURIED UTILITY PIPES AND CABLES.

BASE PLAN REFERENCES:

- TRUMBULL SANITARY SEWER PROJECT, PHASE 4, PART B, CONTRACT 3, JOG HILL AREA AS PREPARED BY SB GROUP FEBRUARY 1, 2004, REVISED 7-10-2006.
- TRUMBULL SANITARY SEWER PROJECT, PHASE 4, PART B, CONTRACT 3, JOG HILL AREA AS PROVIDED BY THE TOWN OF TRUMBULL ENGINEERING DEPARTMENT ON JULY 30, 2015

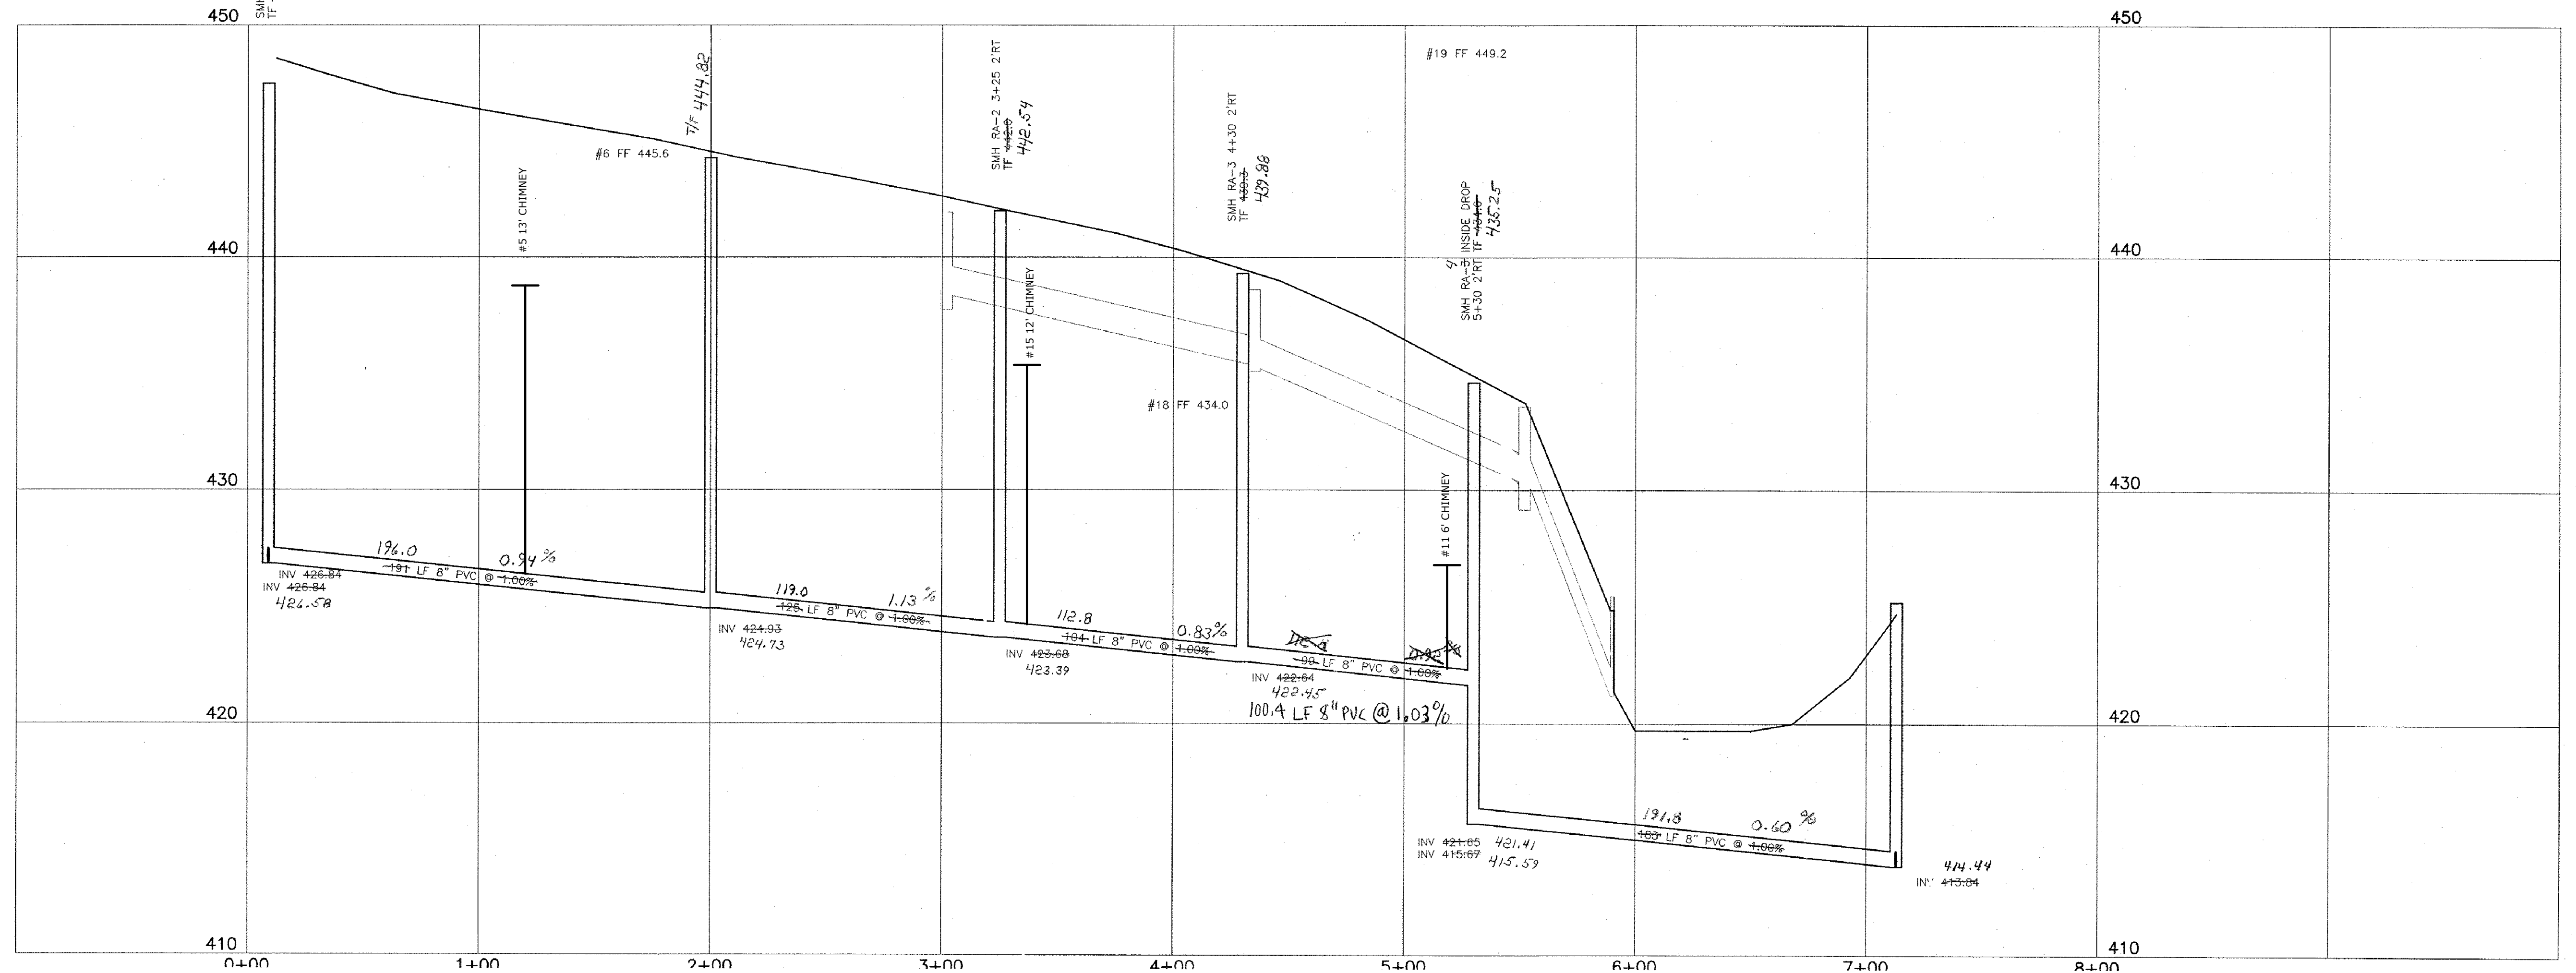

PROPOSED PLAN & PROFILE 0+00 - 6+00
RANCH DRIVE

P-105