
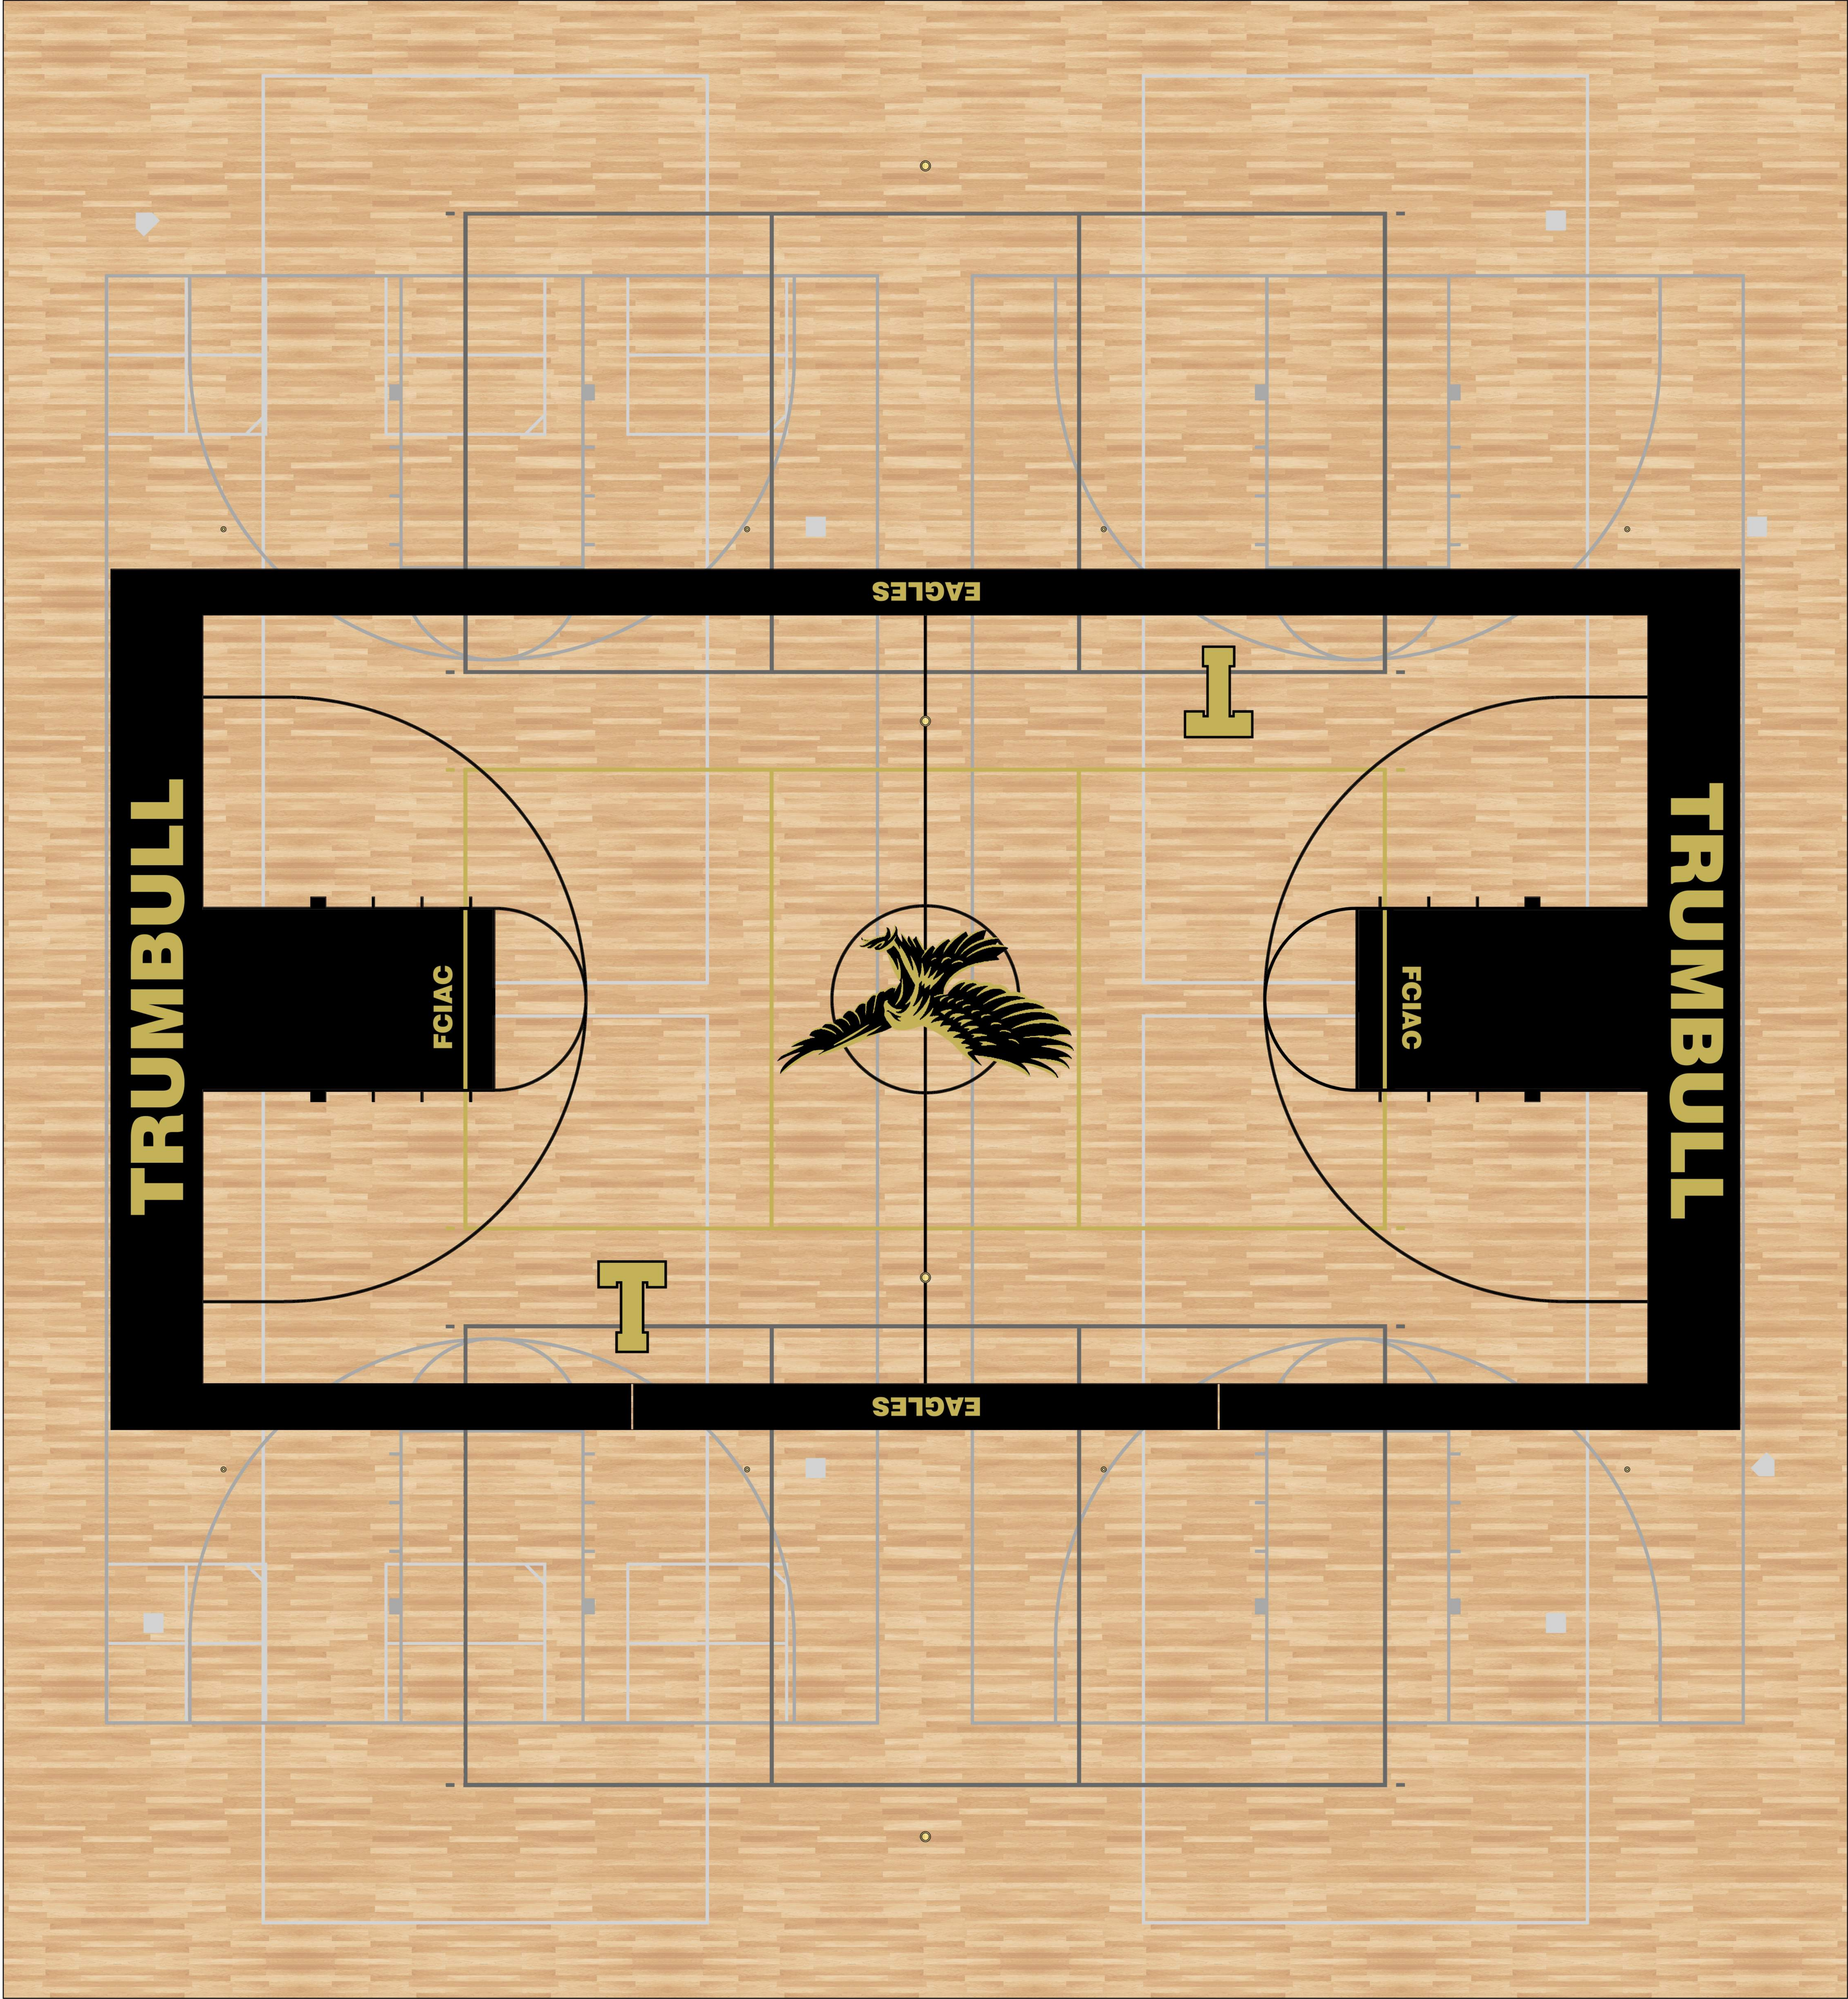


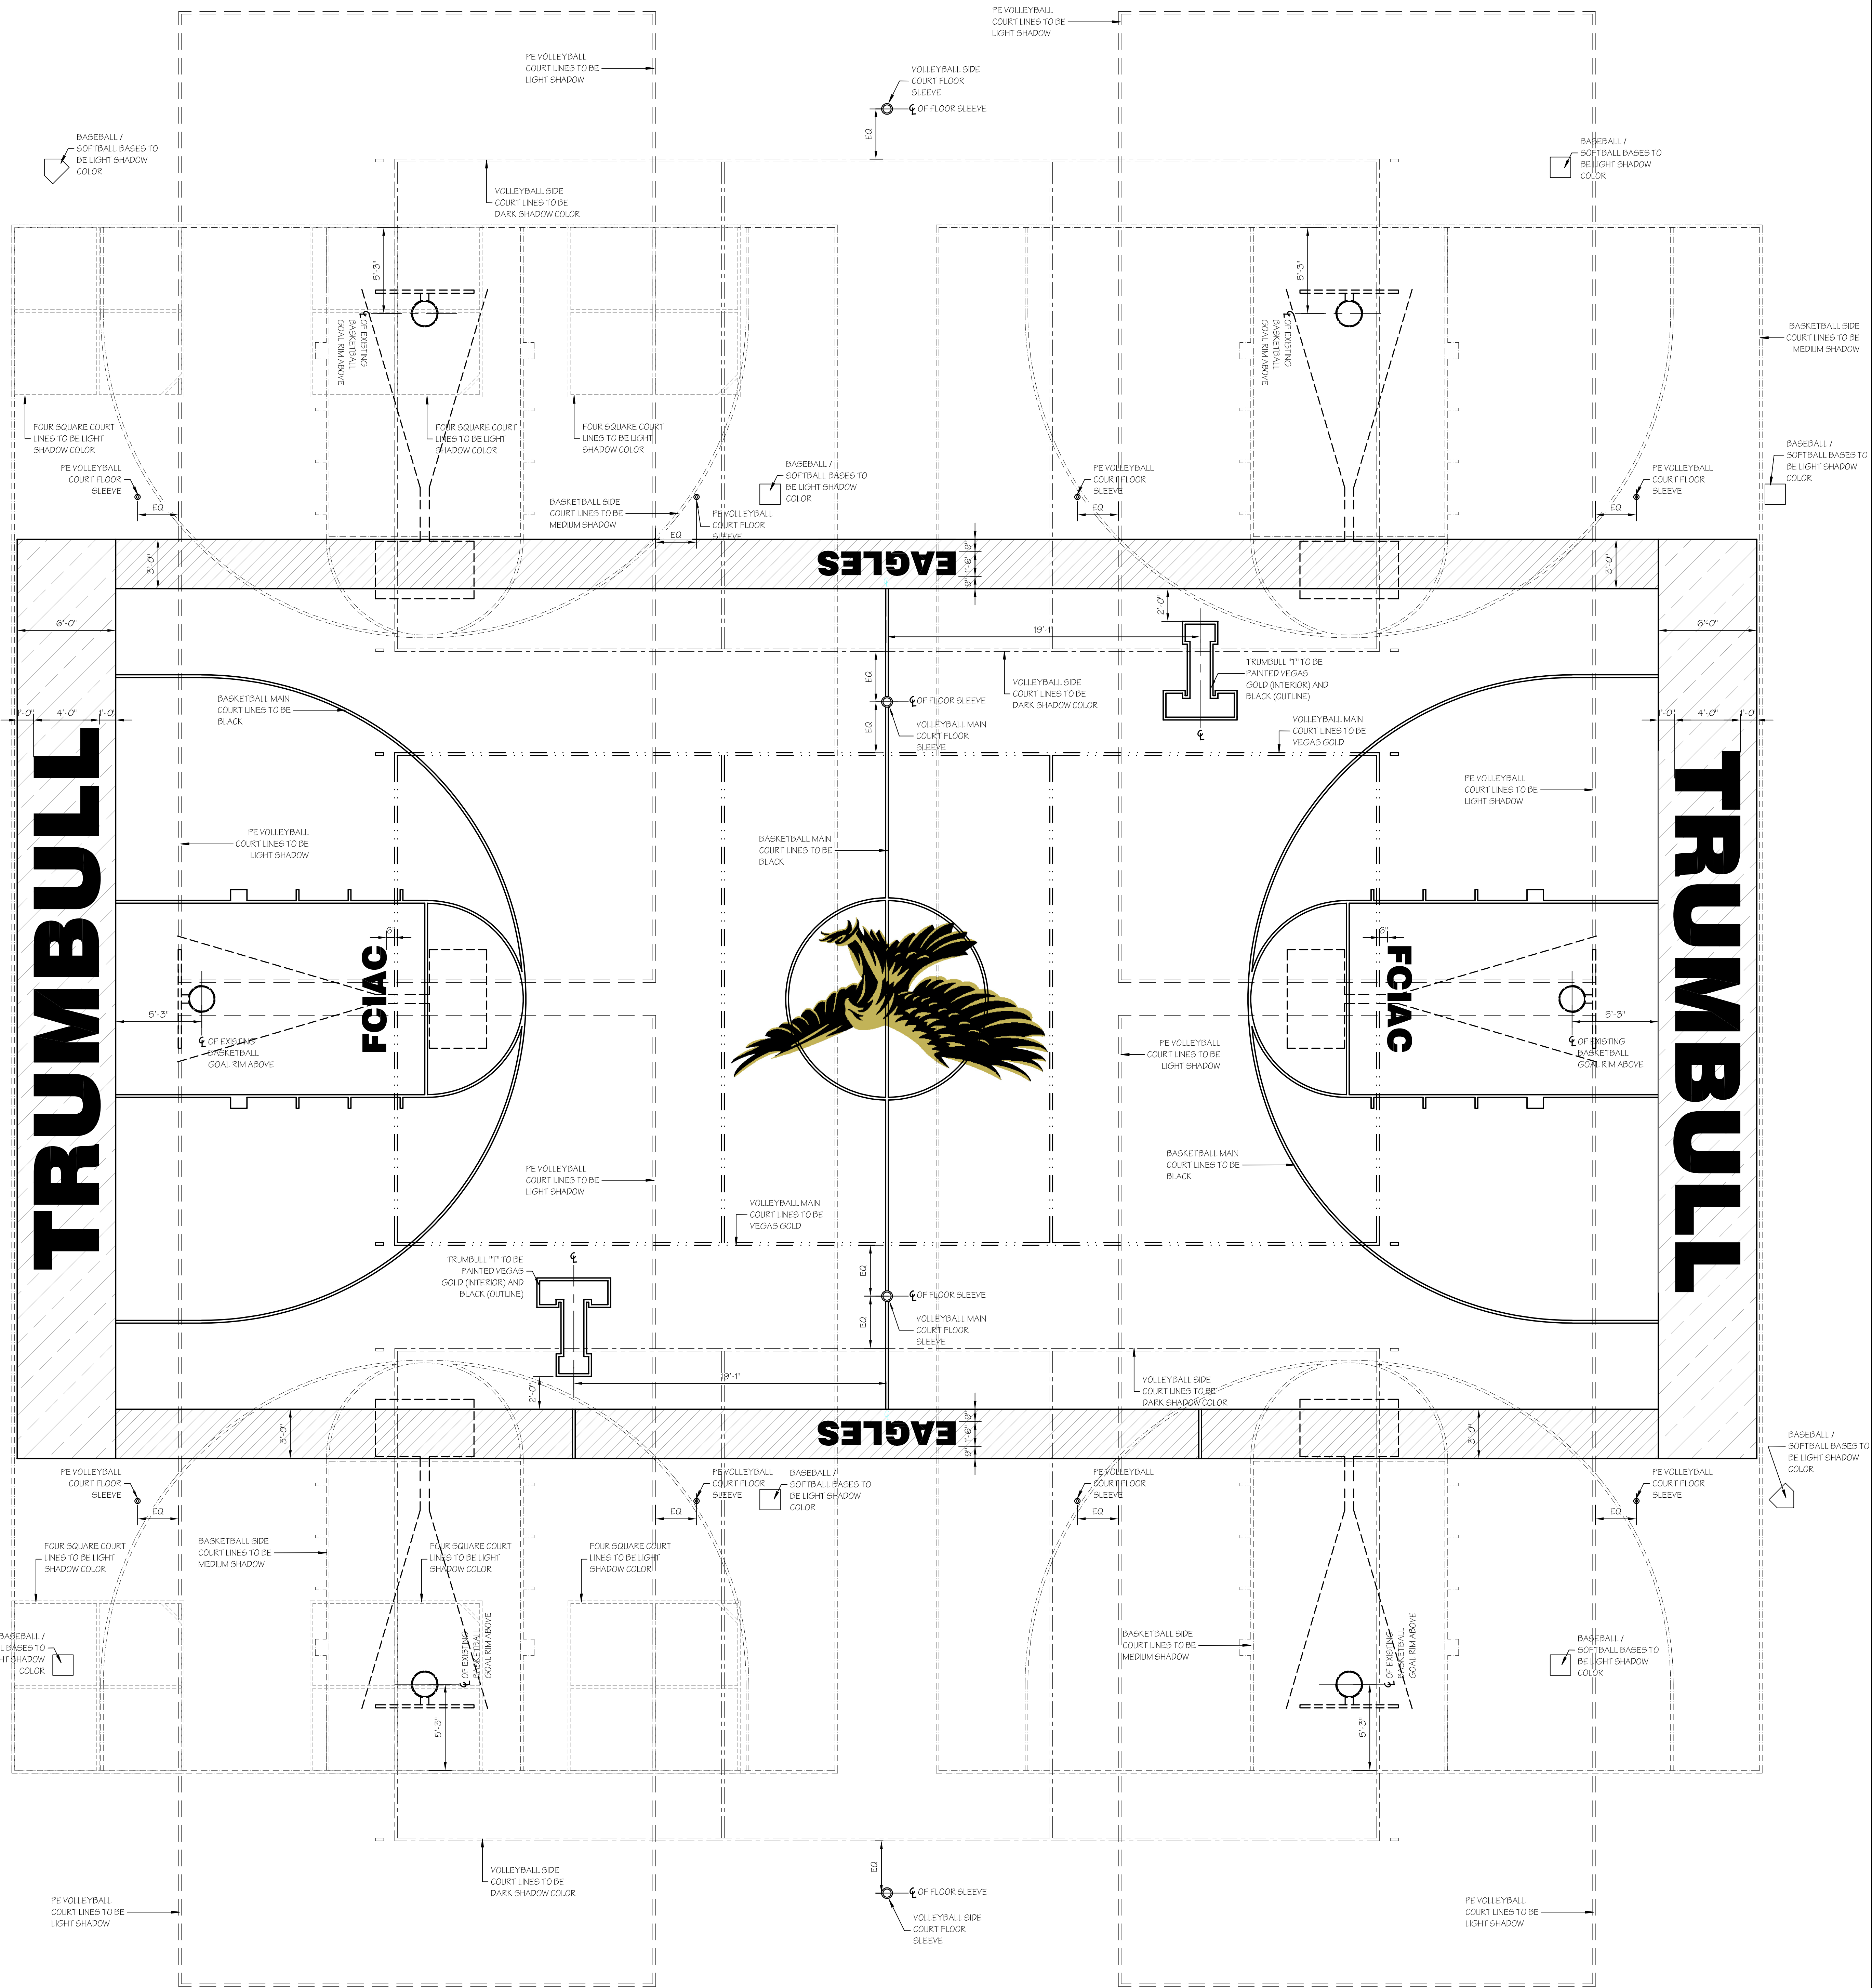

GENERAL COURT LINES NOTES - GYMNASIUM

COURT LINE MARKINGS SHALL BE INSTALLED USING THE FOLLOWING PRIORITY LINE SYSTEM FOR COURT LINE CONTINUITY AT EACH COURT.

BASKETBALL MAIN COURT
SIZE OF LINE: 2"

BASKETBALL MAIN COURT
SIZE OF LINE: 3"
OUT OF BOUNDS LINE

BASKETBALL MAIN COURT
SIZE OF LINE: 6"
OUT OF BOUNDS LINE


VOLLEYBALL MAIN COURT
SIZE OF LINE: 2"

VOLLEYBALL PRACTICE COURT
SIZE OF LINE: 2"

PE VOLLEYBALL COURT
SIZE OF LINE: 2"

PE BASKETBALL COURT
SIZE OF LINE: 2"

FOUR SQUARE COURT
SIZE OF LINE: 2"

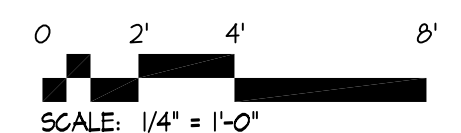

ANTINOZZI ASSOCIATES
ARCHITECTURE & INTERIORS